



3-DIAGONALS-D27


3-	do	-D28
4-	do	-D29 <sup>R</sup>
1-	do	-D29 <sup>L</sup>

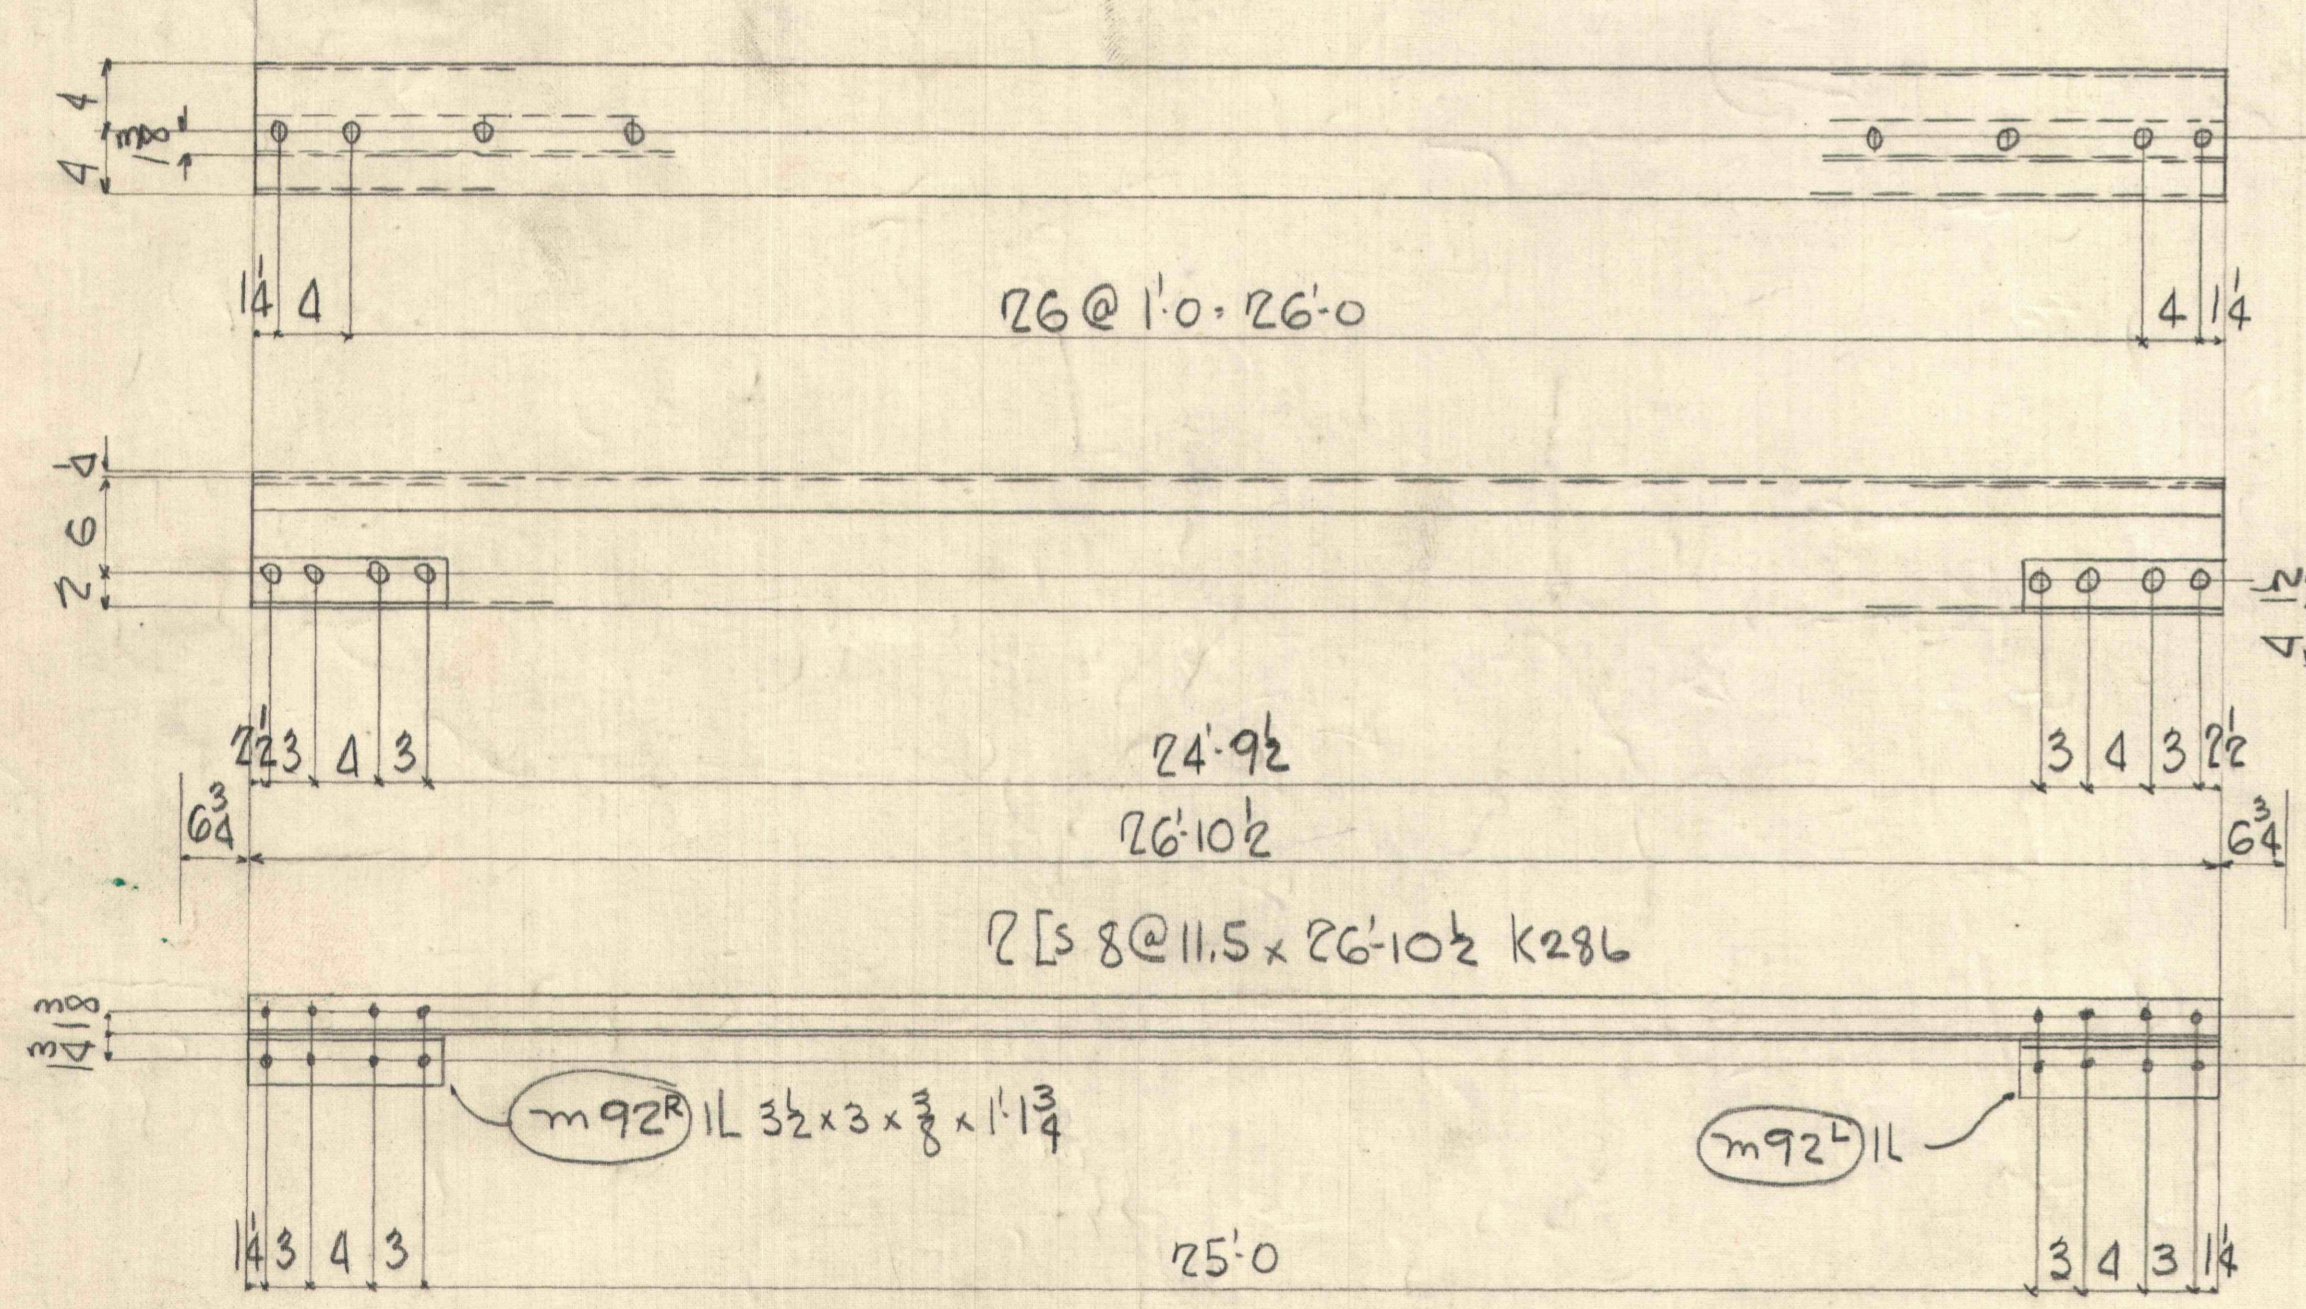


10- STRUTS- S1

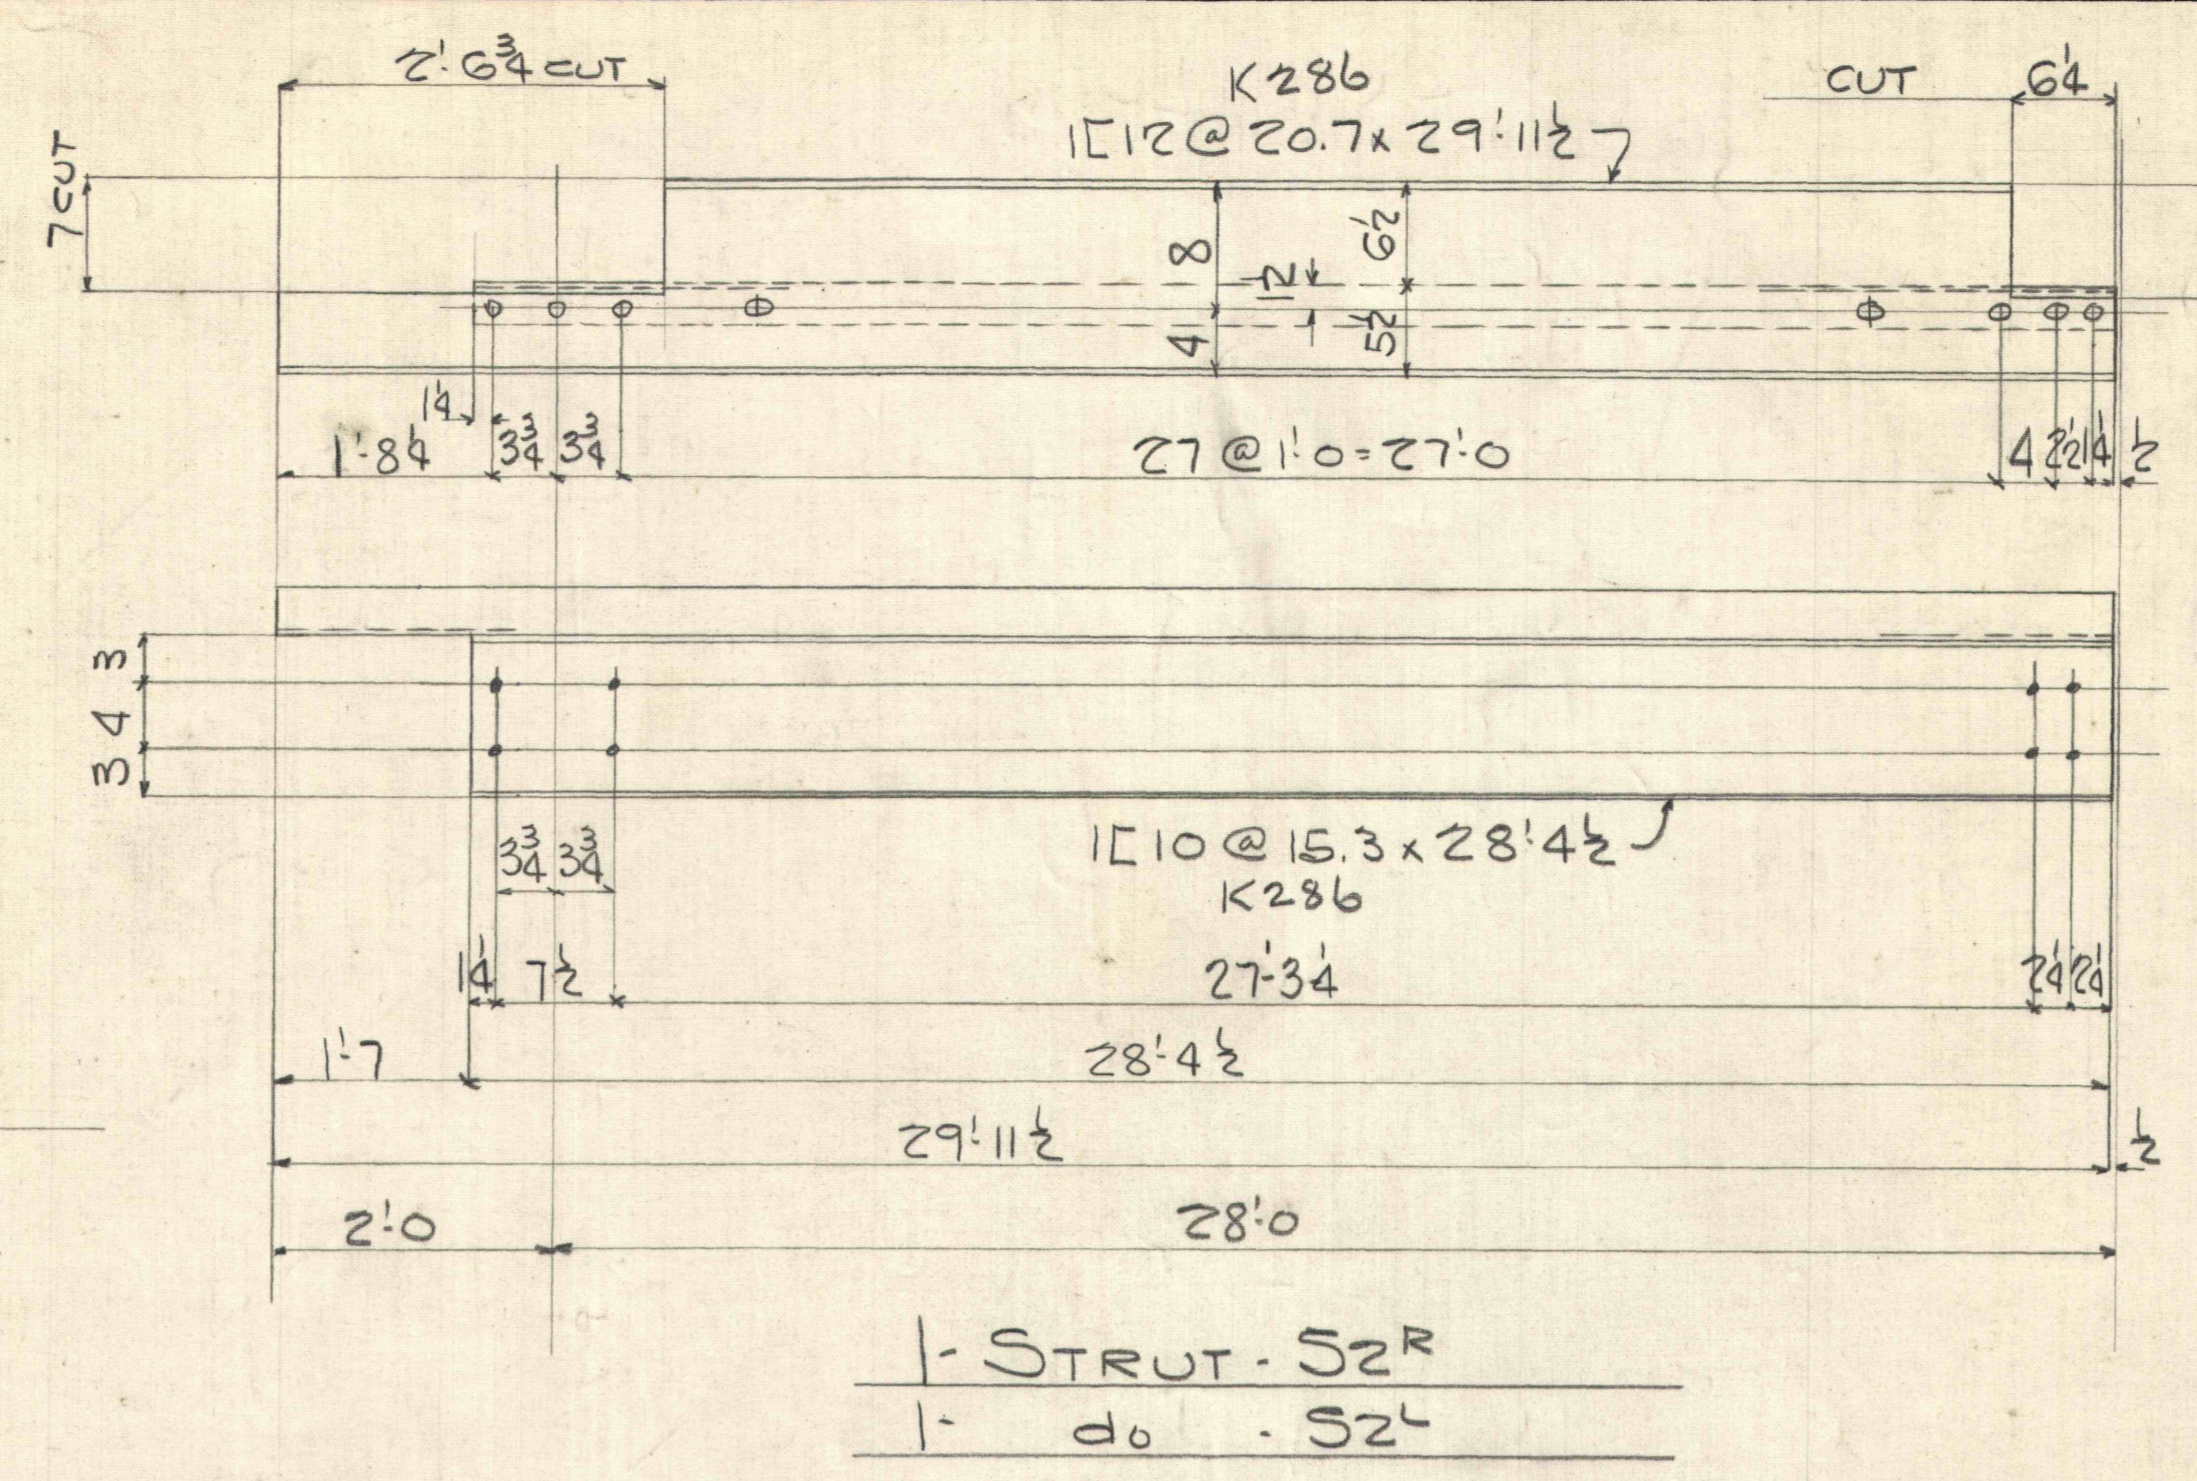


1- STRUT- S2<sup>R</sup>  
1- do - S2<sup>L</sup>

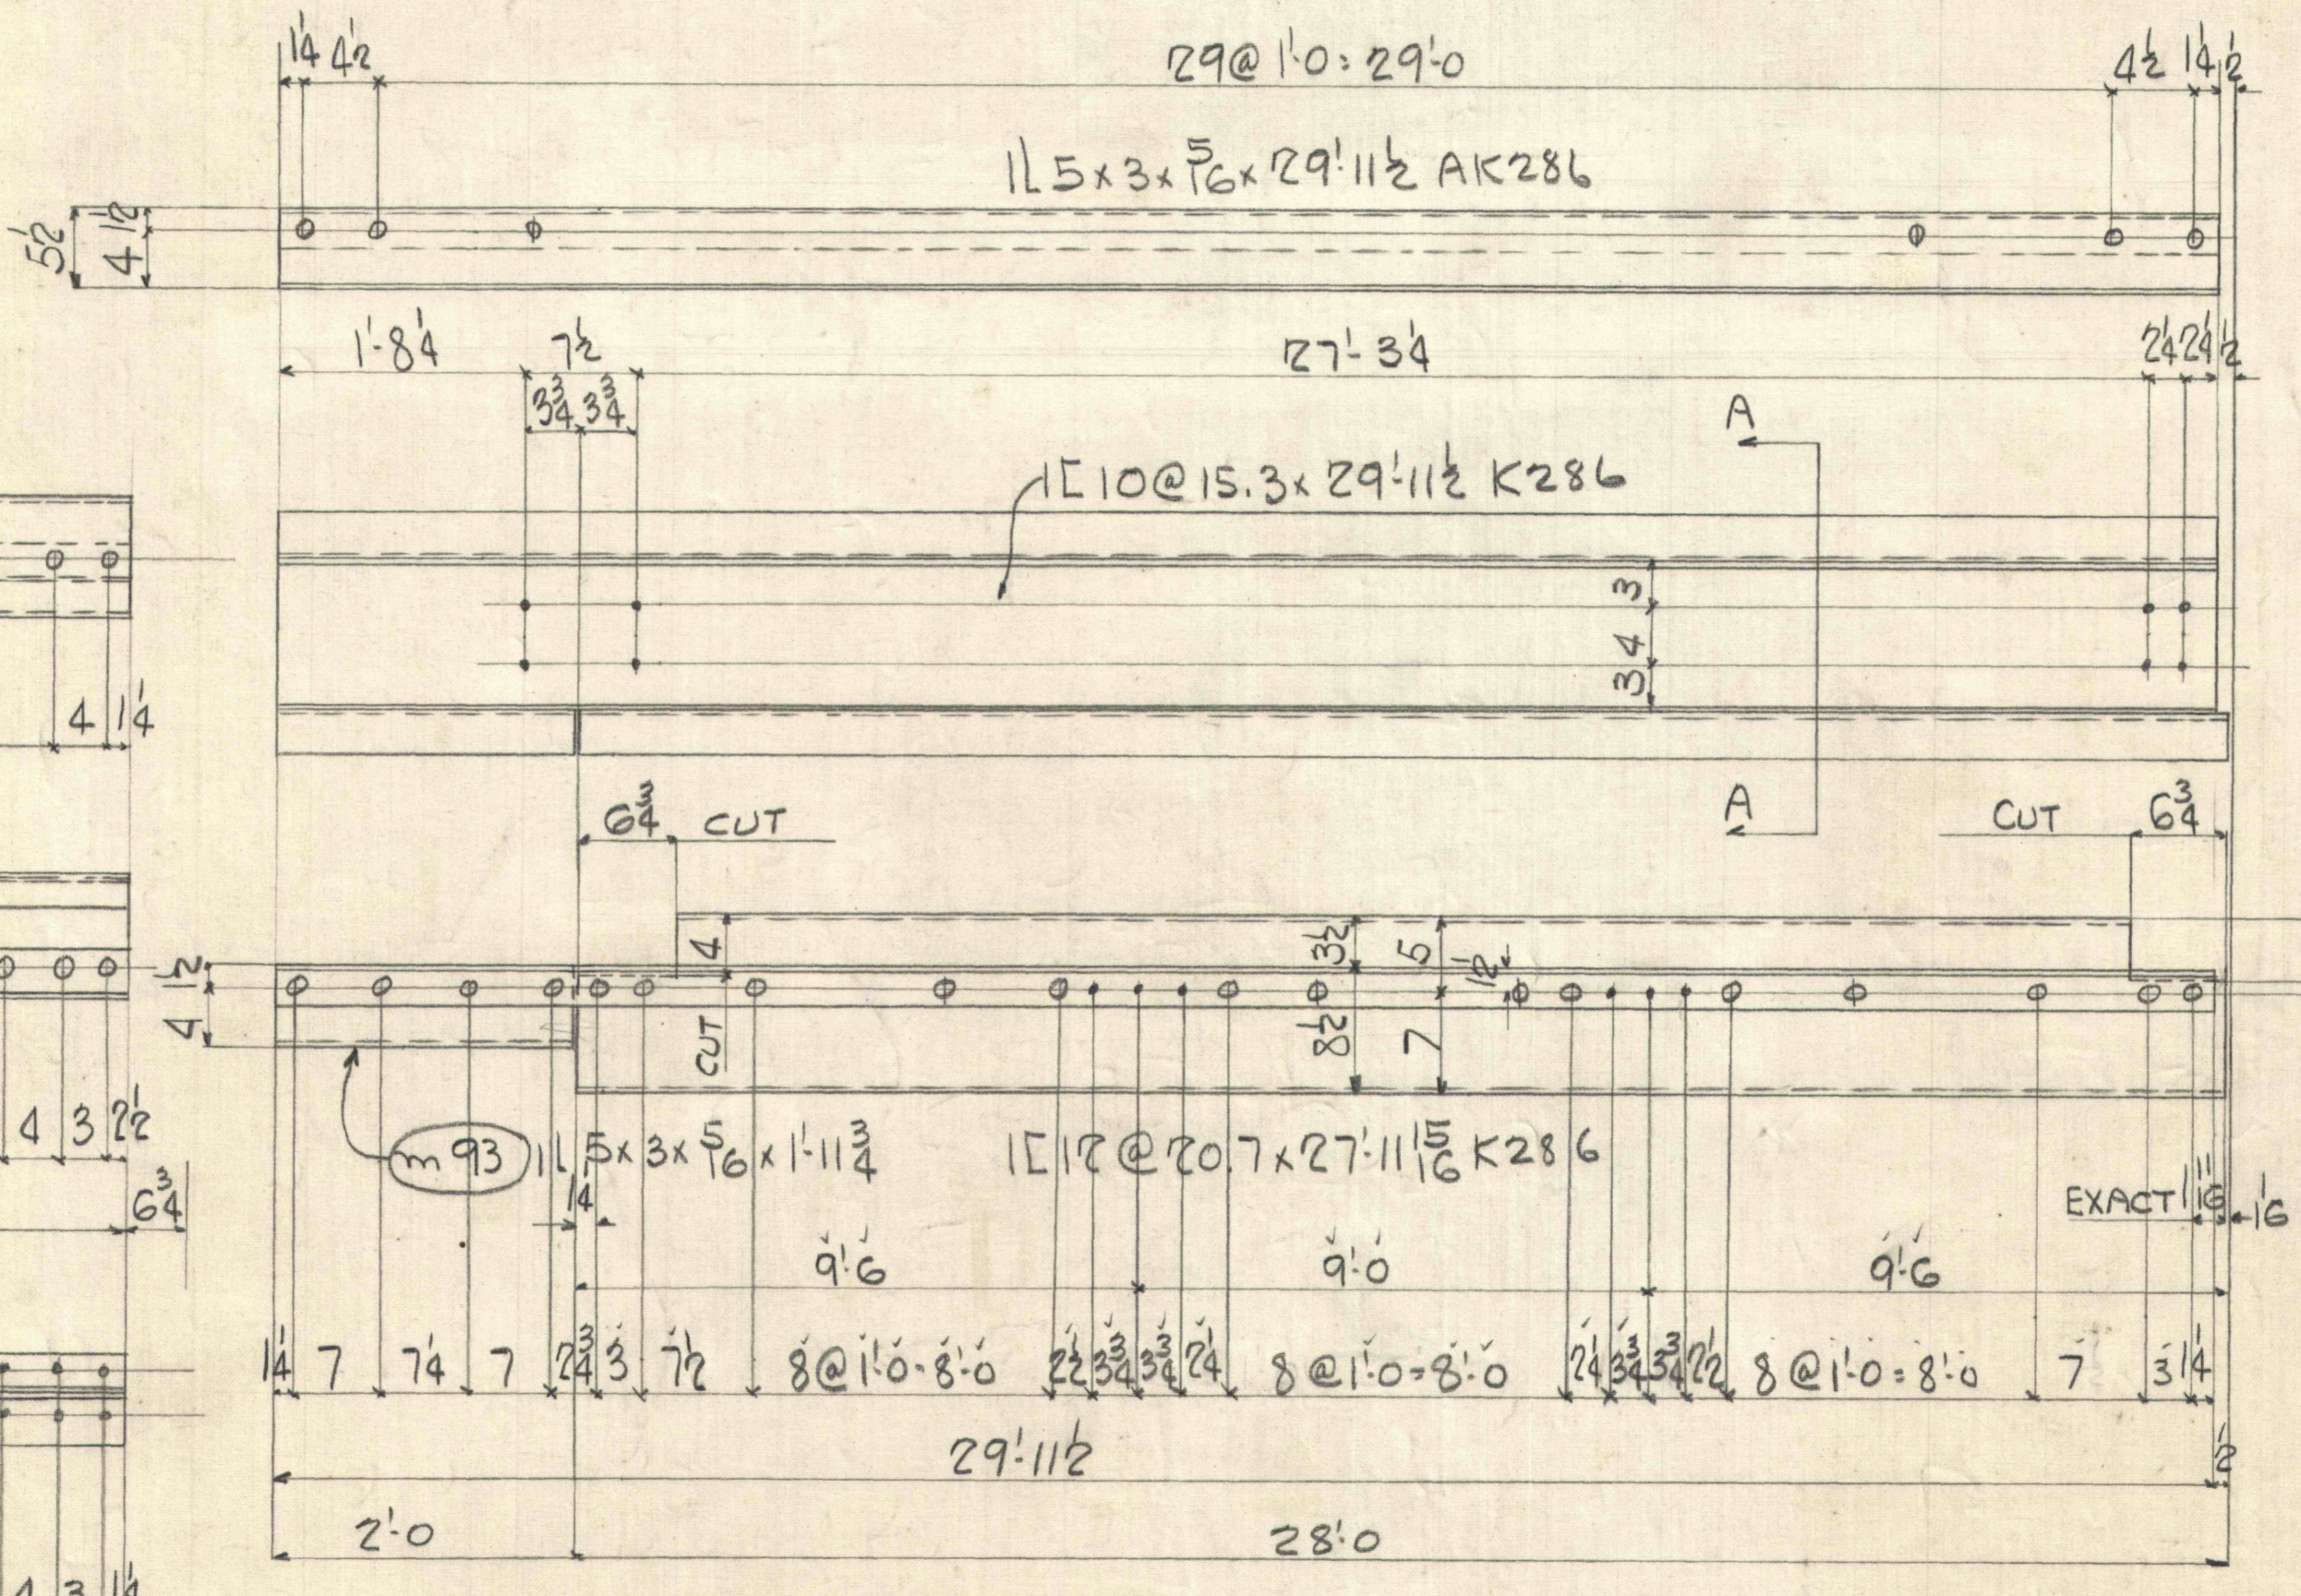


1- STRUT- S4<sup>R</sup>  
1- do - S4<sup>L</sup>

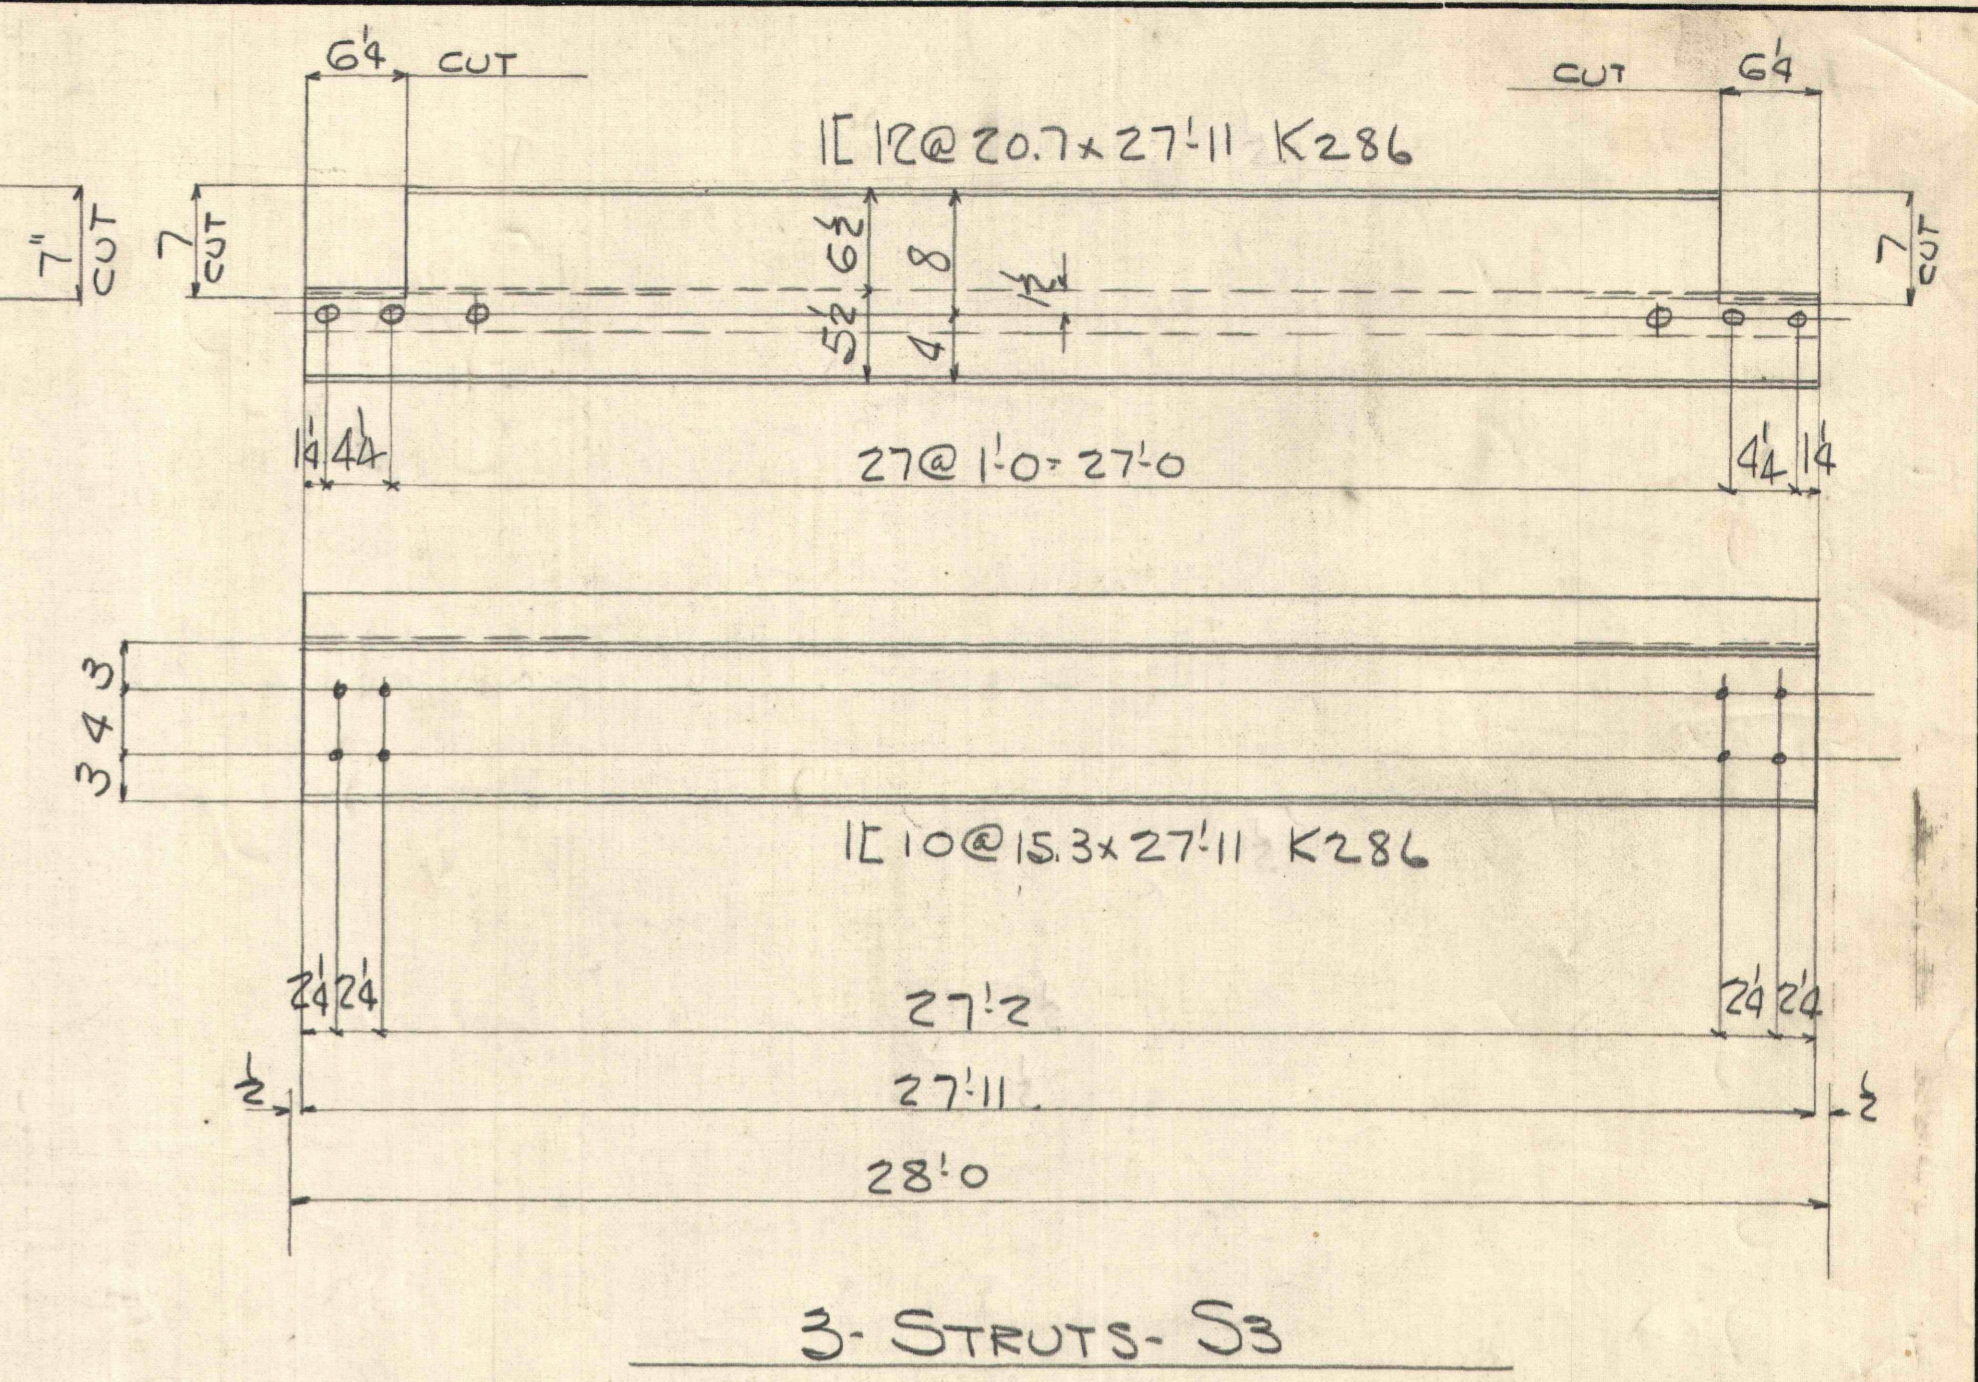

3- STRUTS- S3

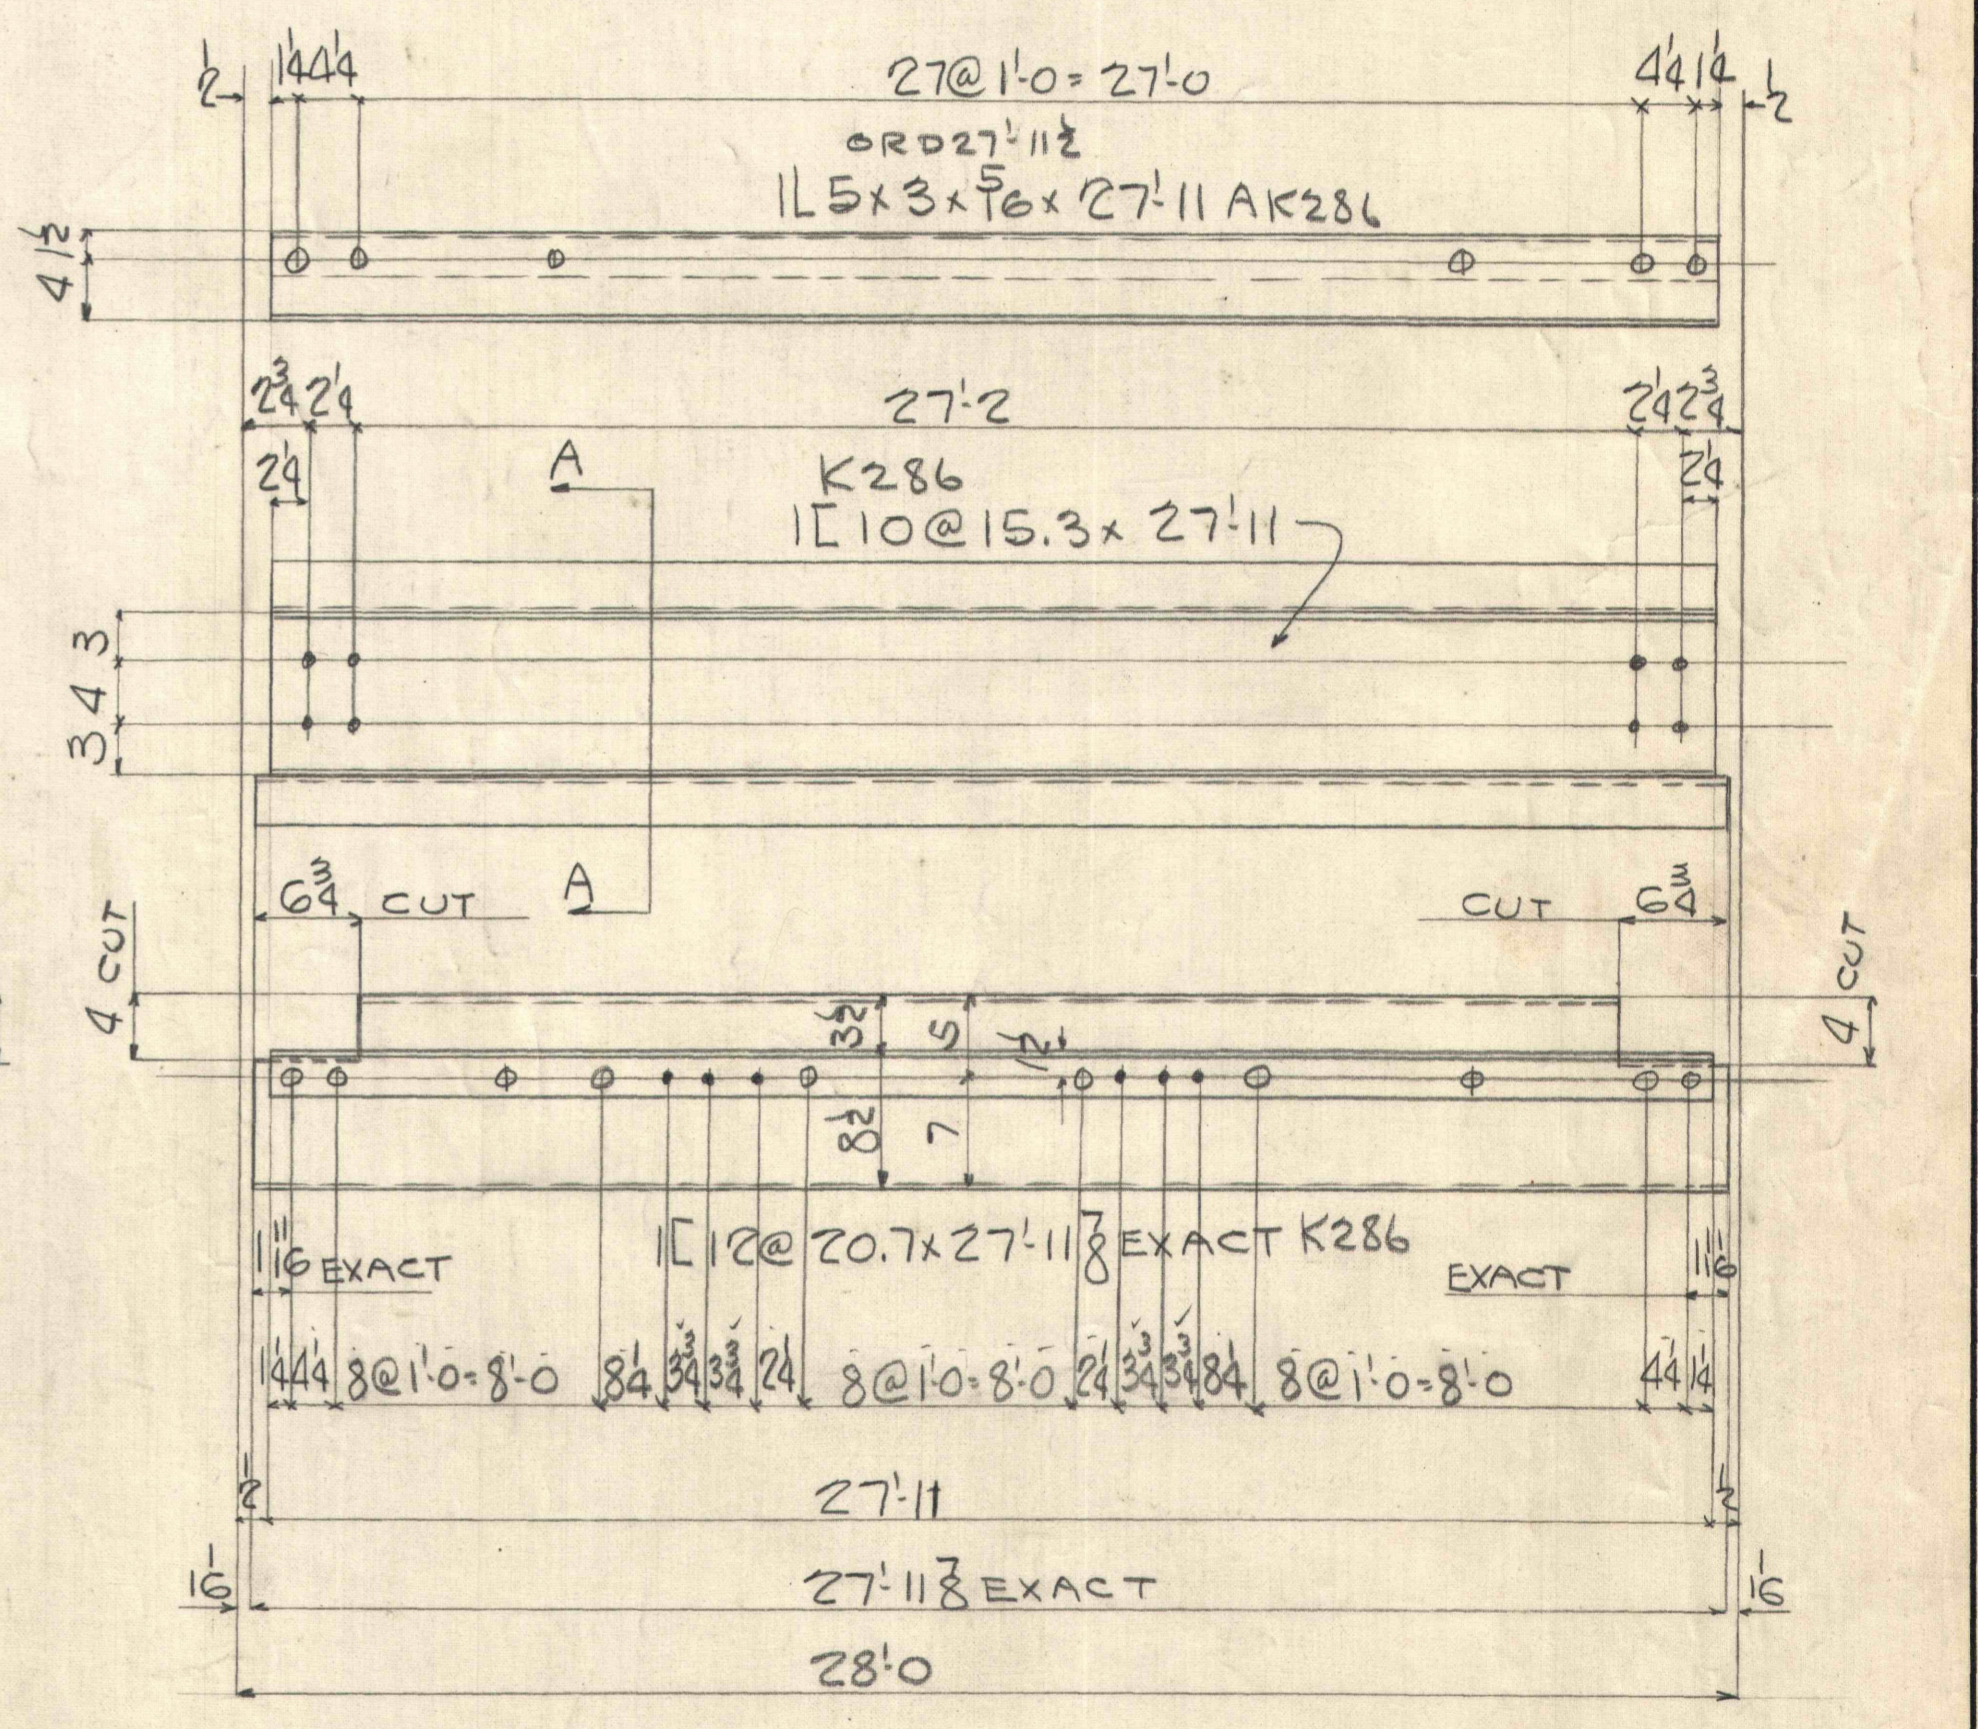

3- STRUTS- S5

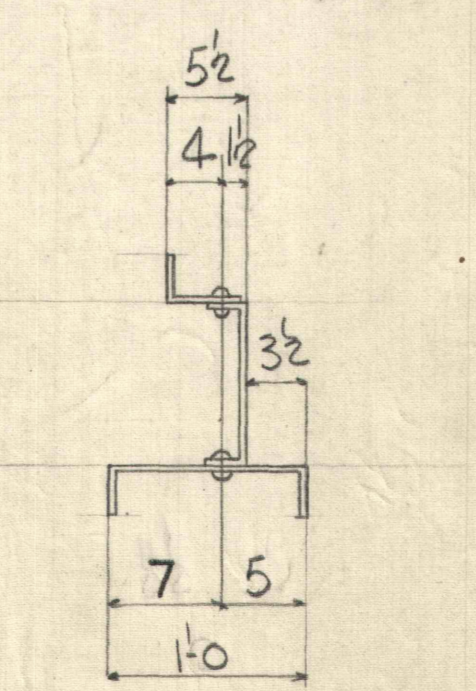

SECTION-AA

**JONES & LAUGHLIN STEEL CORPORATION**  
KEYSTONE DEPT.

FOR VESTA COAL CO. FLOREFFE PA  
JOB MACHINE SHOP  
DETAILS OF BRACING & STRUTS IN MAIN ROOF

MADE HRN DATE 7-14-30 TRACED DATE  
CH'D WH DATE 7/17/30 REVISED  
RIVETS 3/4 OPEN HOLES 1 1/8  
PAINT  
INSPECTION

DRAWING F2  
SHEET No. F2 ORDER NO. 1078-G

Total D'w'g's. BILL SHT. 43-4  
Sent out 7/24