
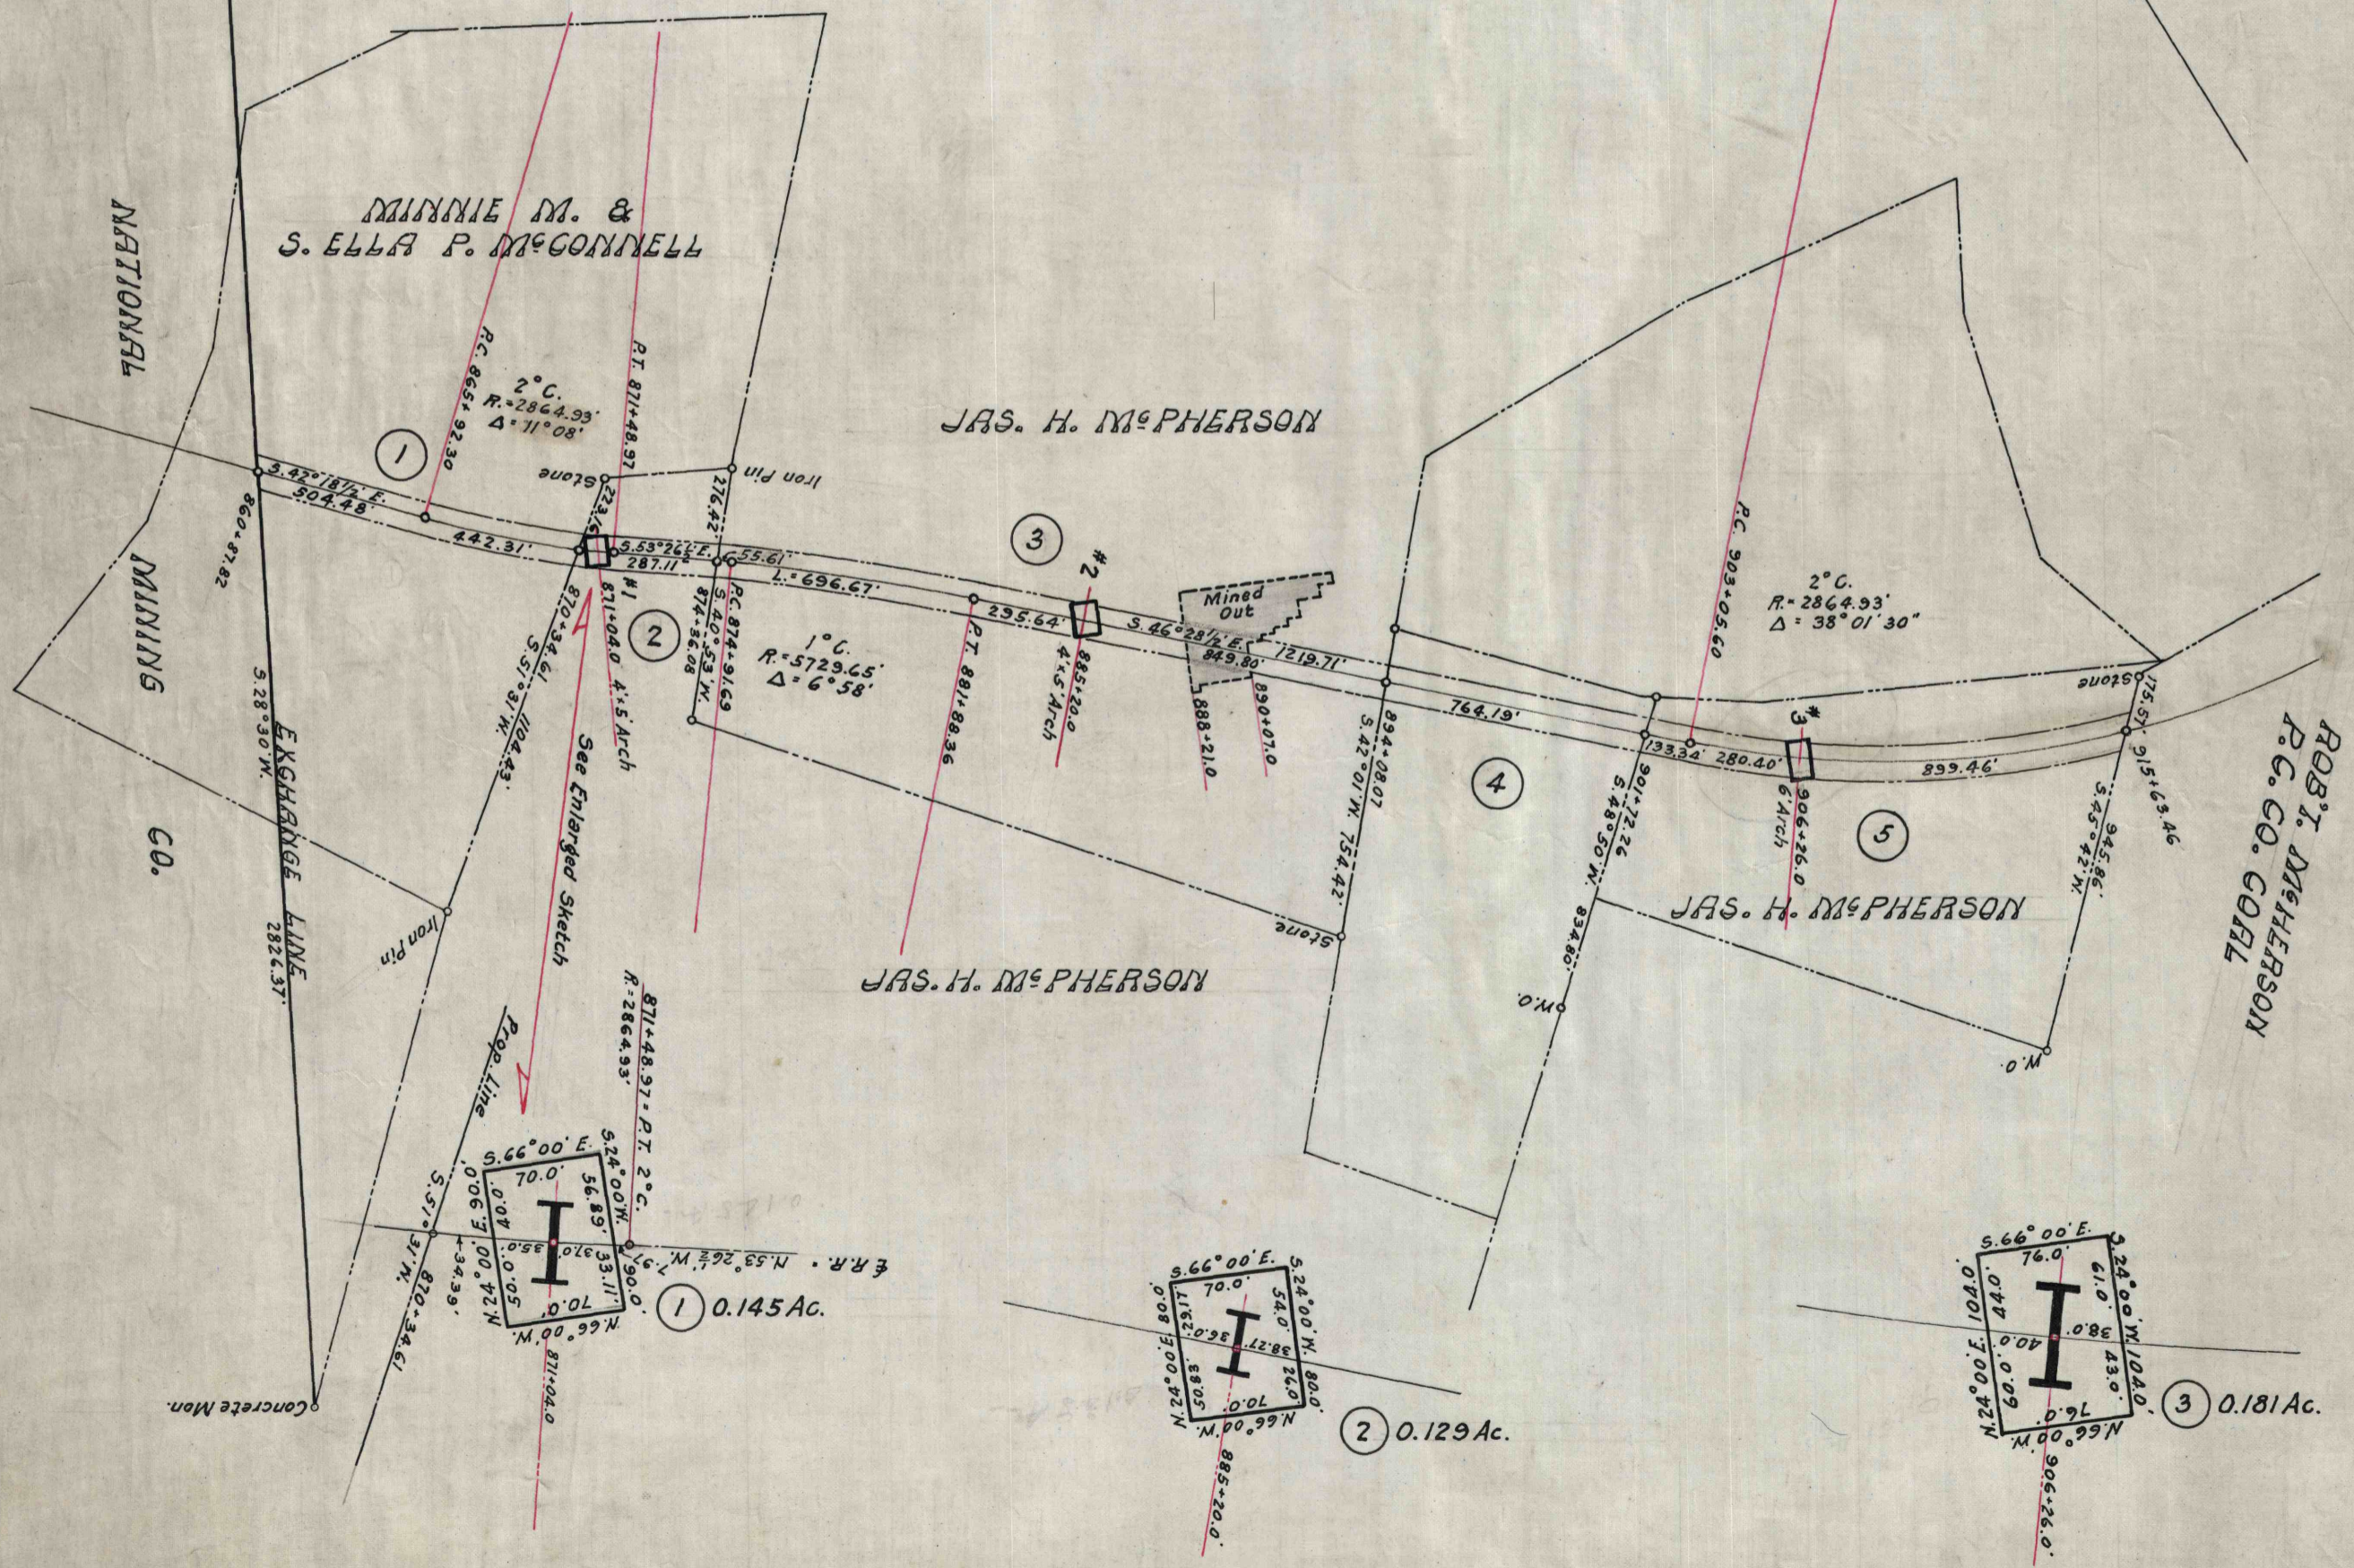


No	NAME	40% of 60 Ft. R. or W.	Solid Coal to be Left for Support of Structures With Right Res- erved to drive 2 Entries Through.	TOTAL AREA ACS.
①	M. & S. E. P. McConnell	0.522		0.522
②	Jas. H. McPherson	0.204	0.145	0.349
③	" " "	0.943	0.129	1.072
④	" " "	0.421		0.421
⑤	" " "	0.724	0.181	0.905
Total =		2.814	0.455	3.269

PLAN SHOWING GOAL  
TO BE LEFT UNDER  
R. OF W. OF THE MONTOUR R. R.  
THROUGH PROPERTY OF  
HENDERSON COAL CO.  
CECIL TWP., WASH. CO., PA.  
Scale: 1"=500 Ft. 6-10-20.  
Eng. Dept. P. C. Co.

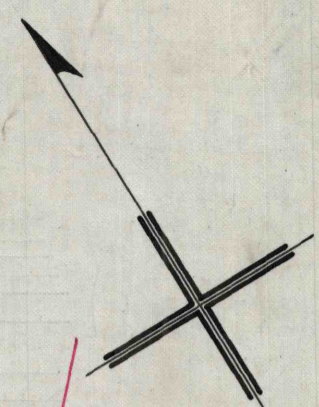

Keep with C-1984-F-27