
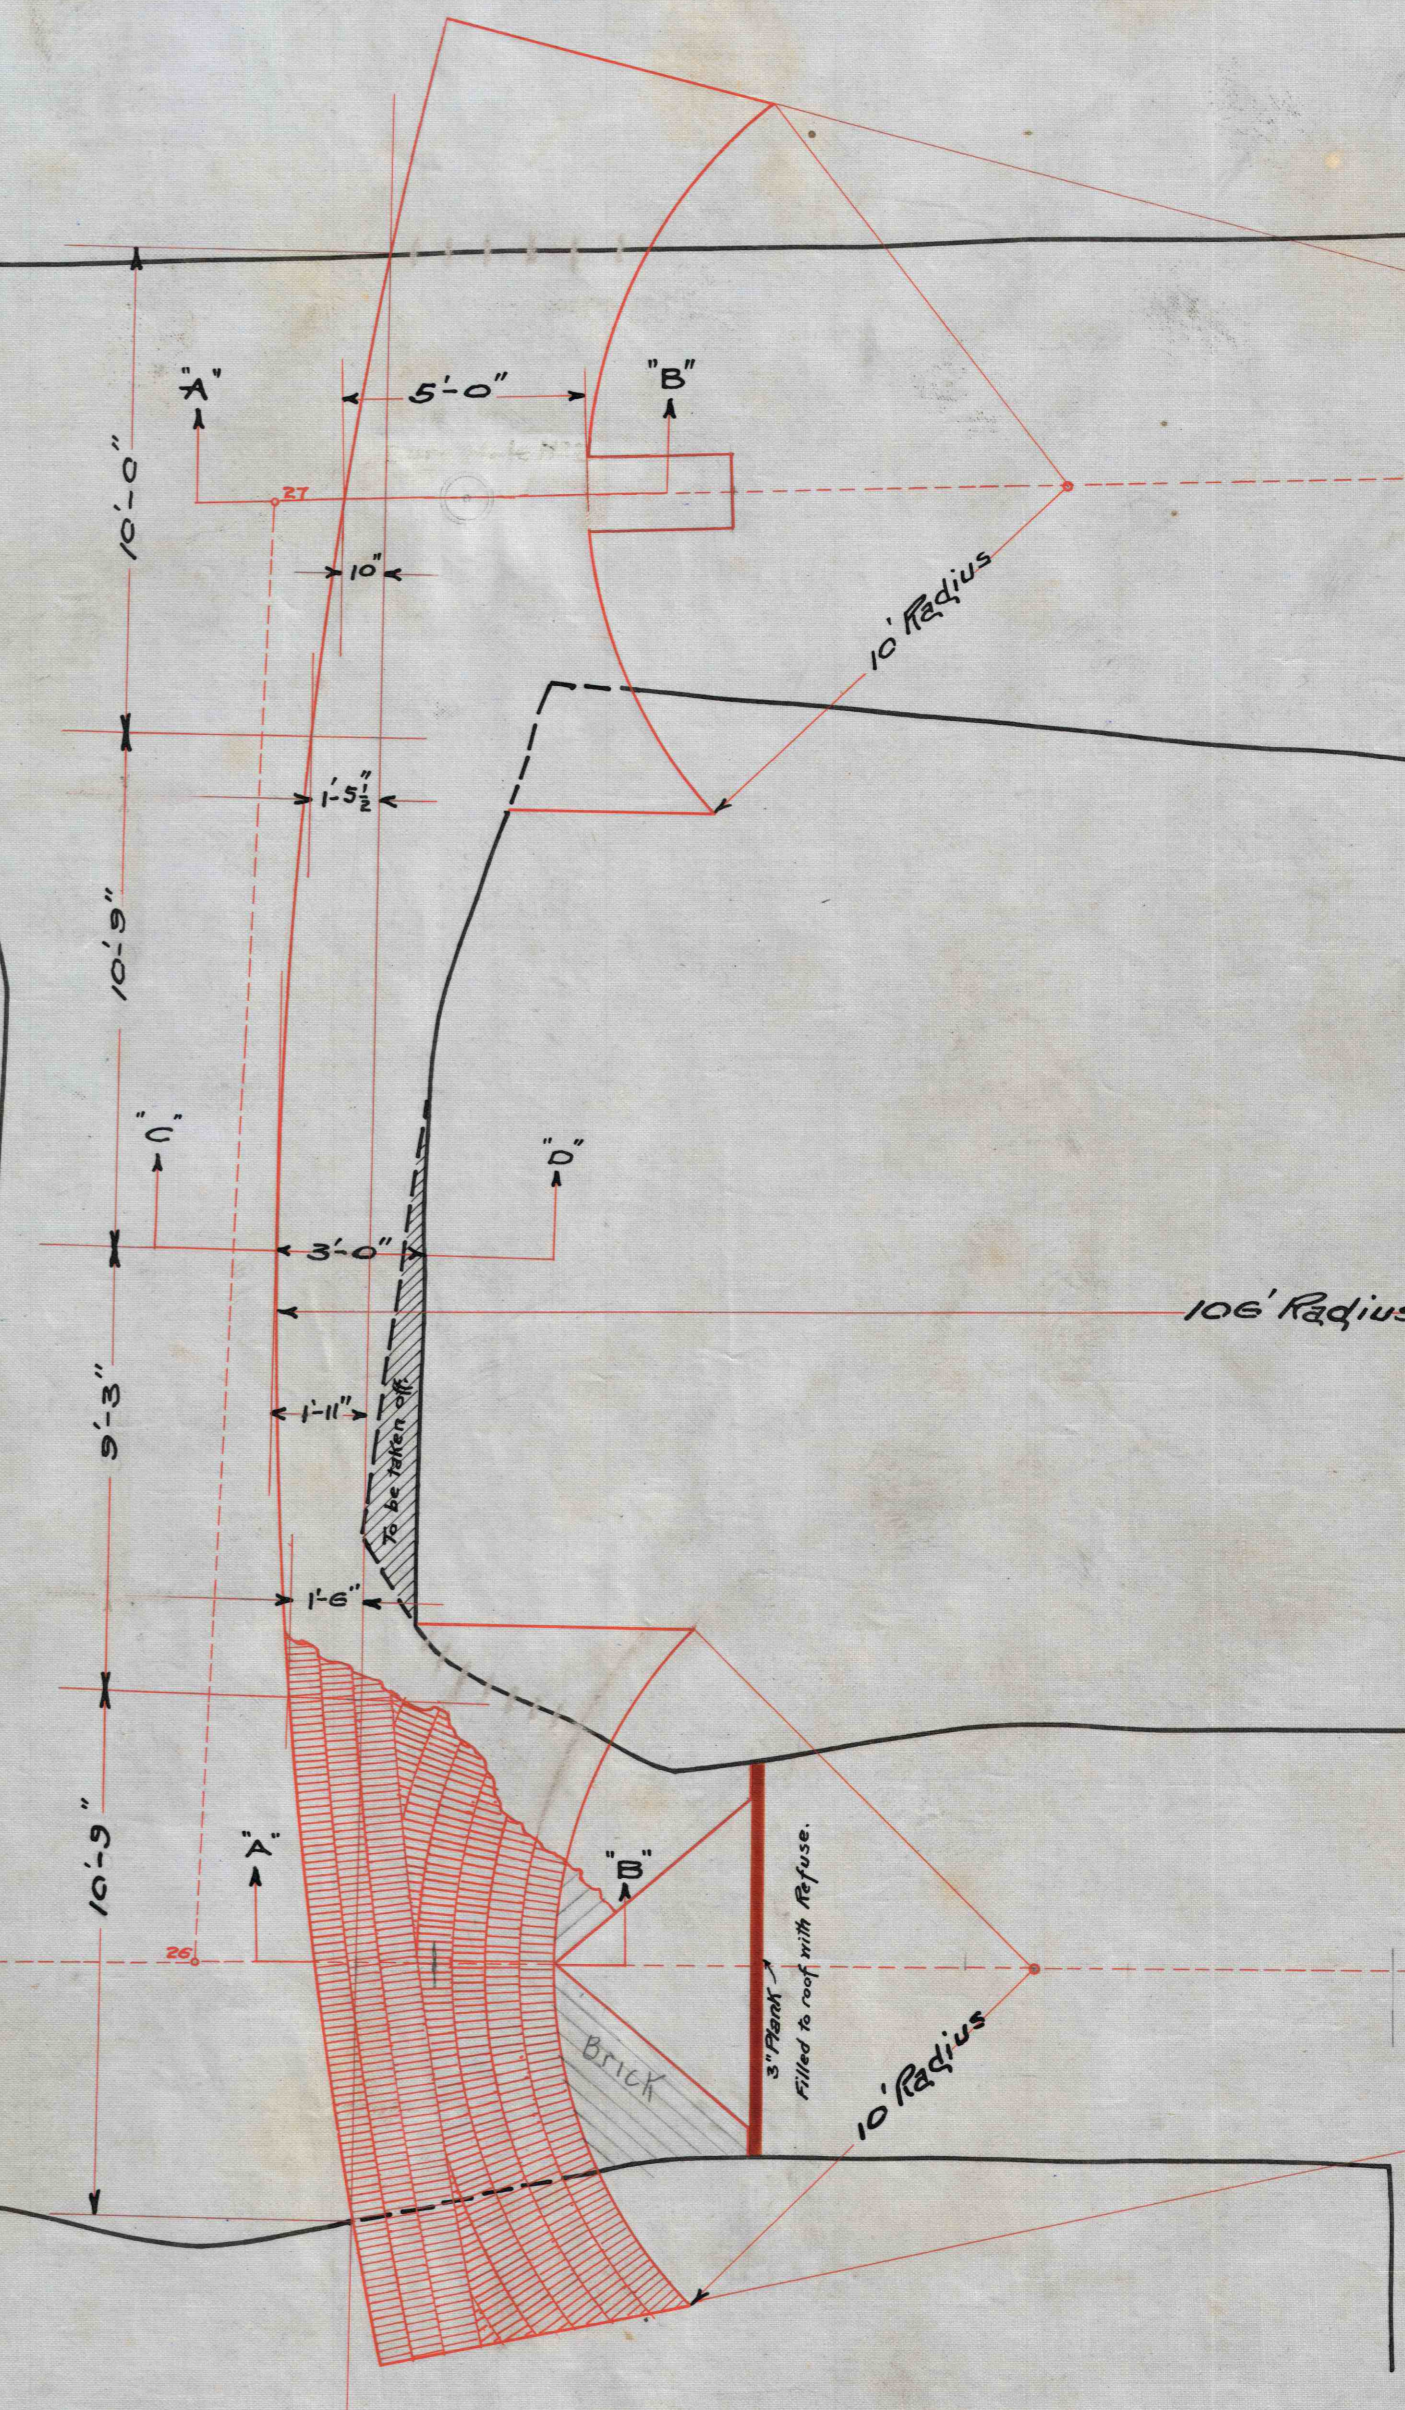
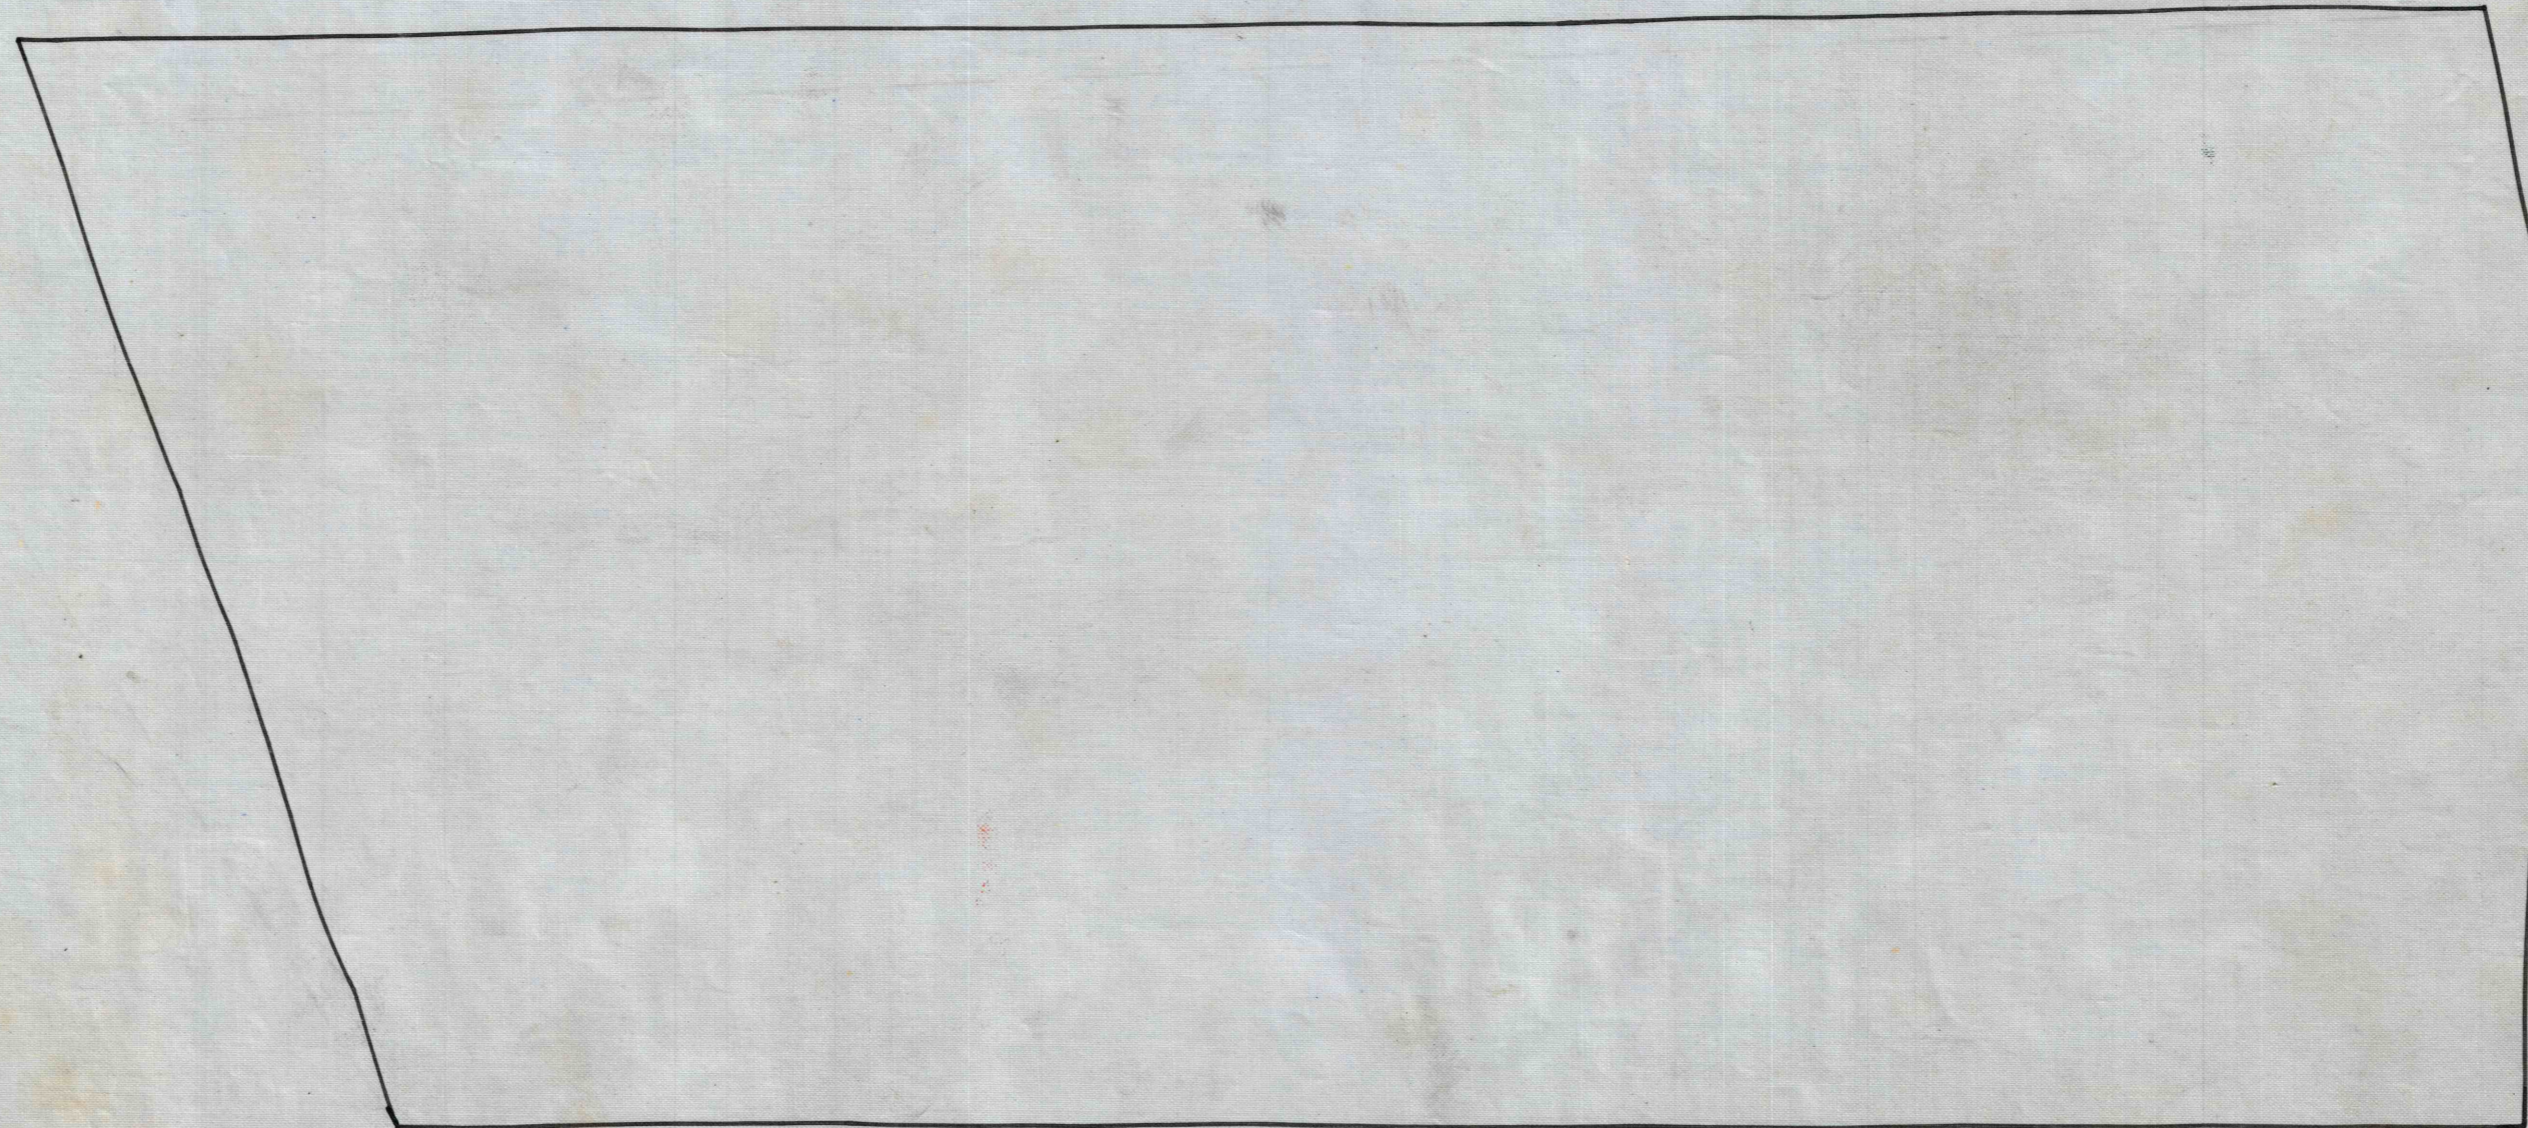


⊙ Bore Hole N°1

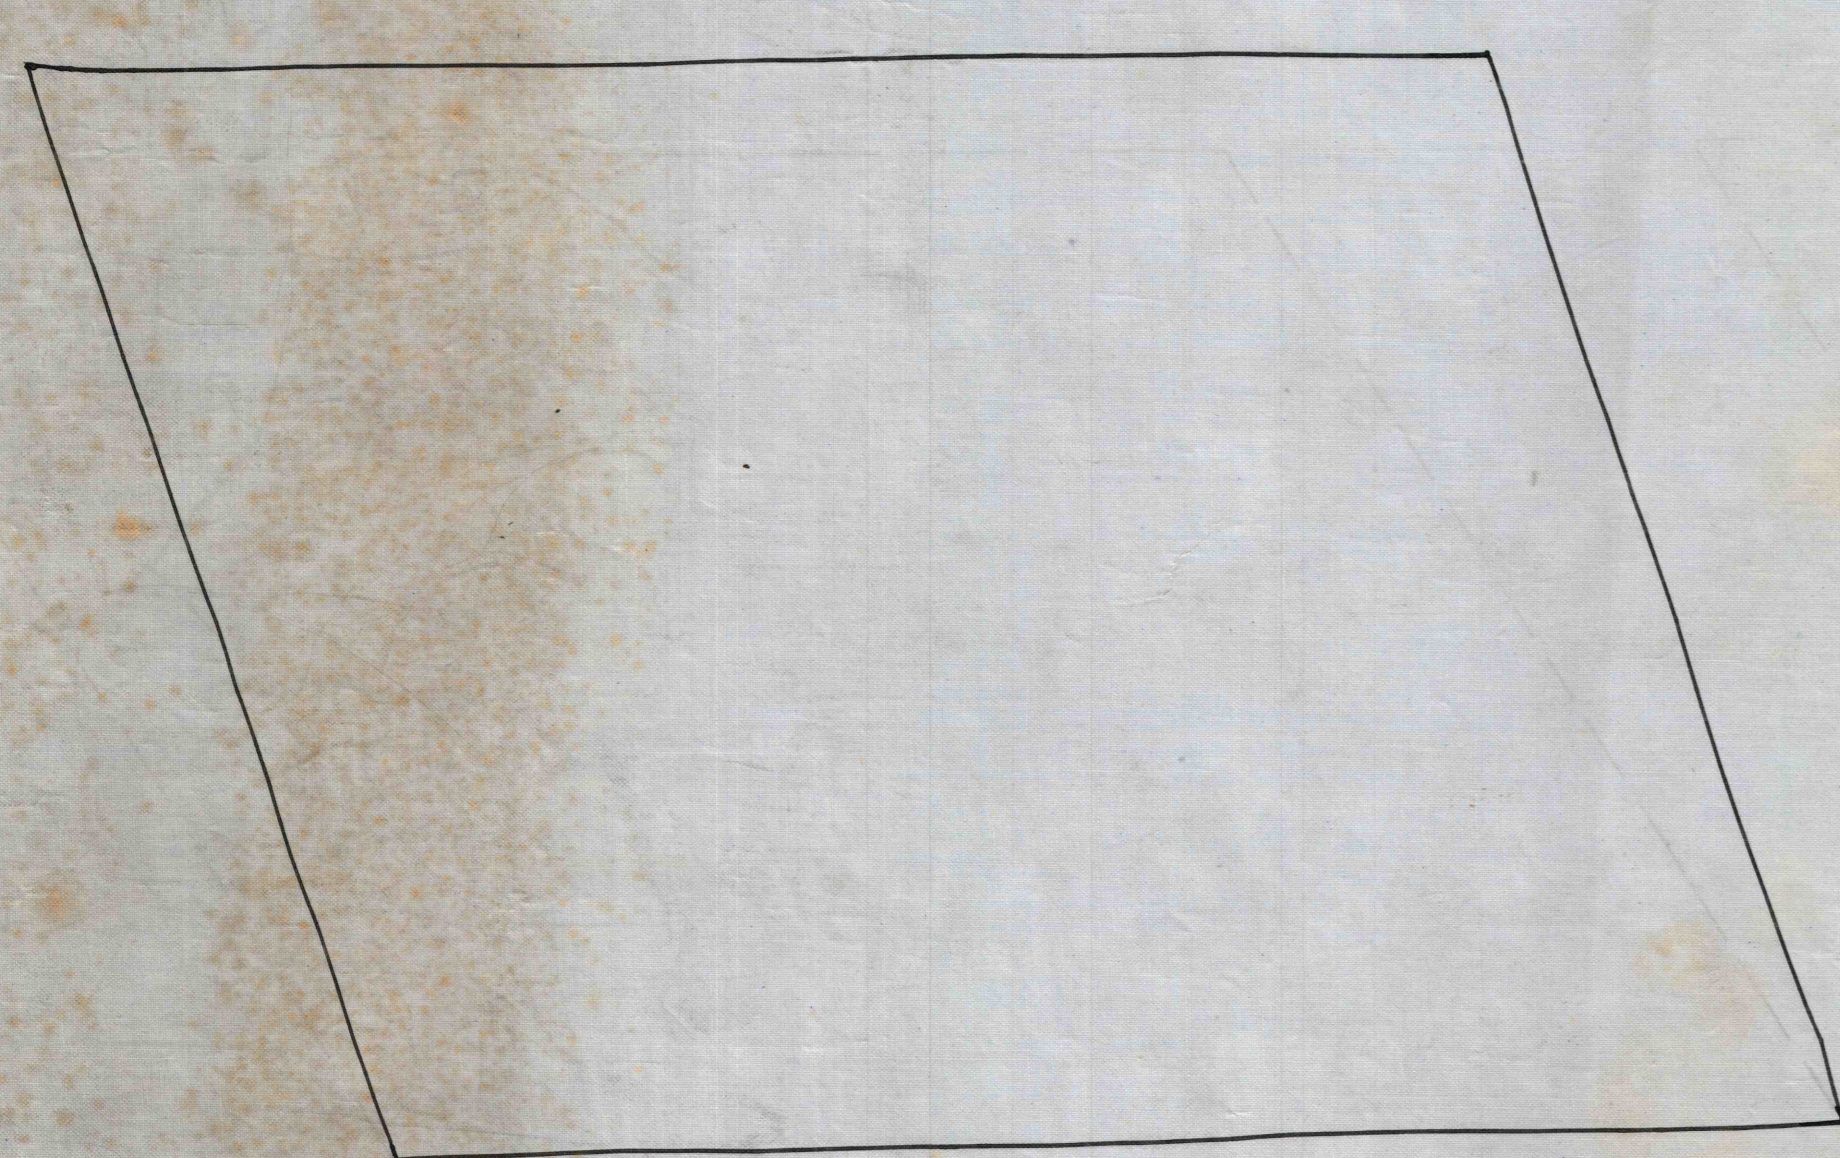

No. 1 Face Entry

Parallel Entry

Drain

No. 1 Room

— BRICK DAMS —
— IN —
— THIRD DIP ENTRIES —
— SOUTH SIDE COLLIERY —
— Scale 1"=4' —

— ENG. DEPT. WESTMORELAND COAL CO. IRWIN PA. OCT. 1908. —