
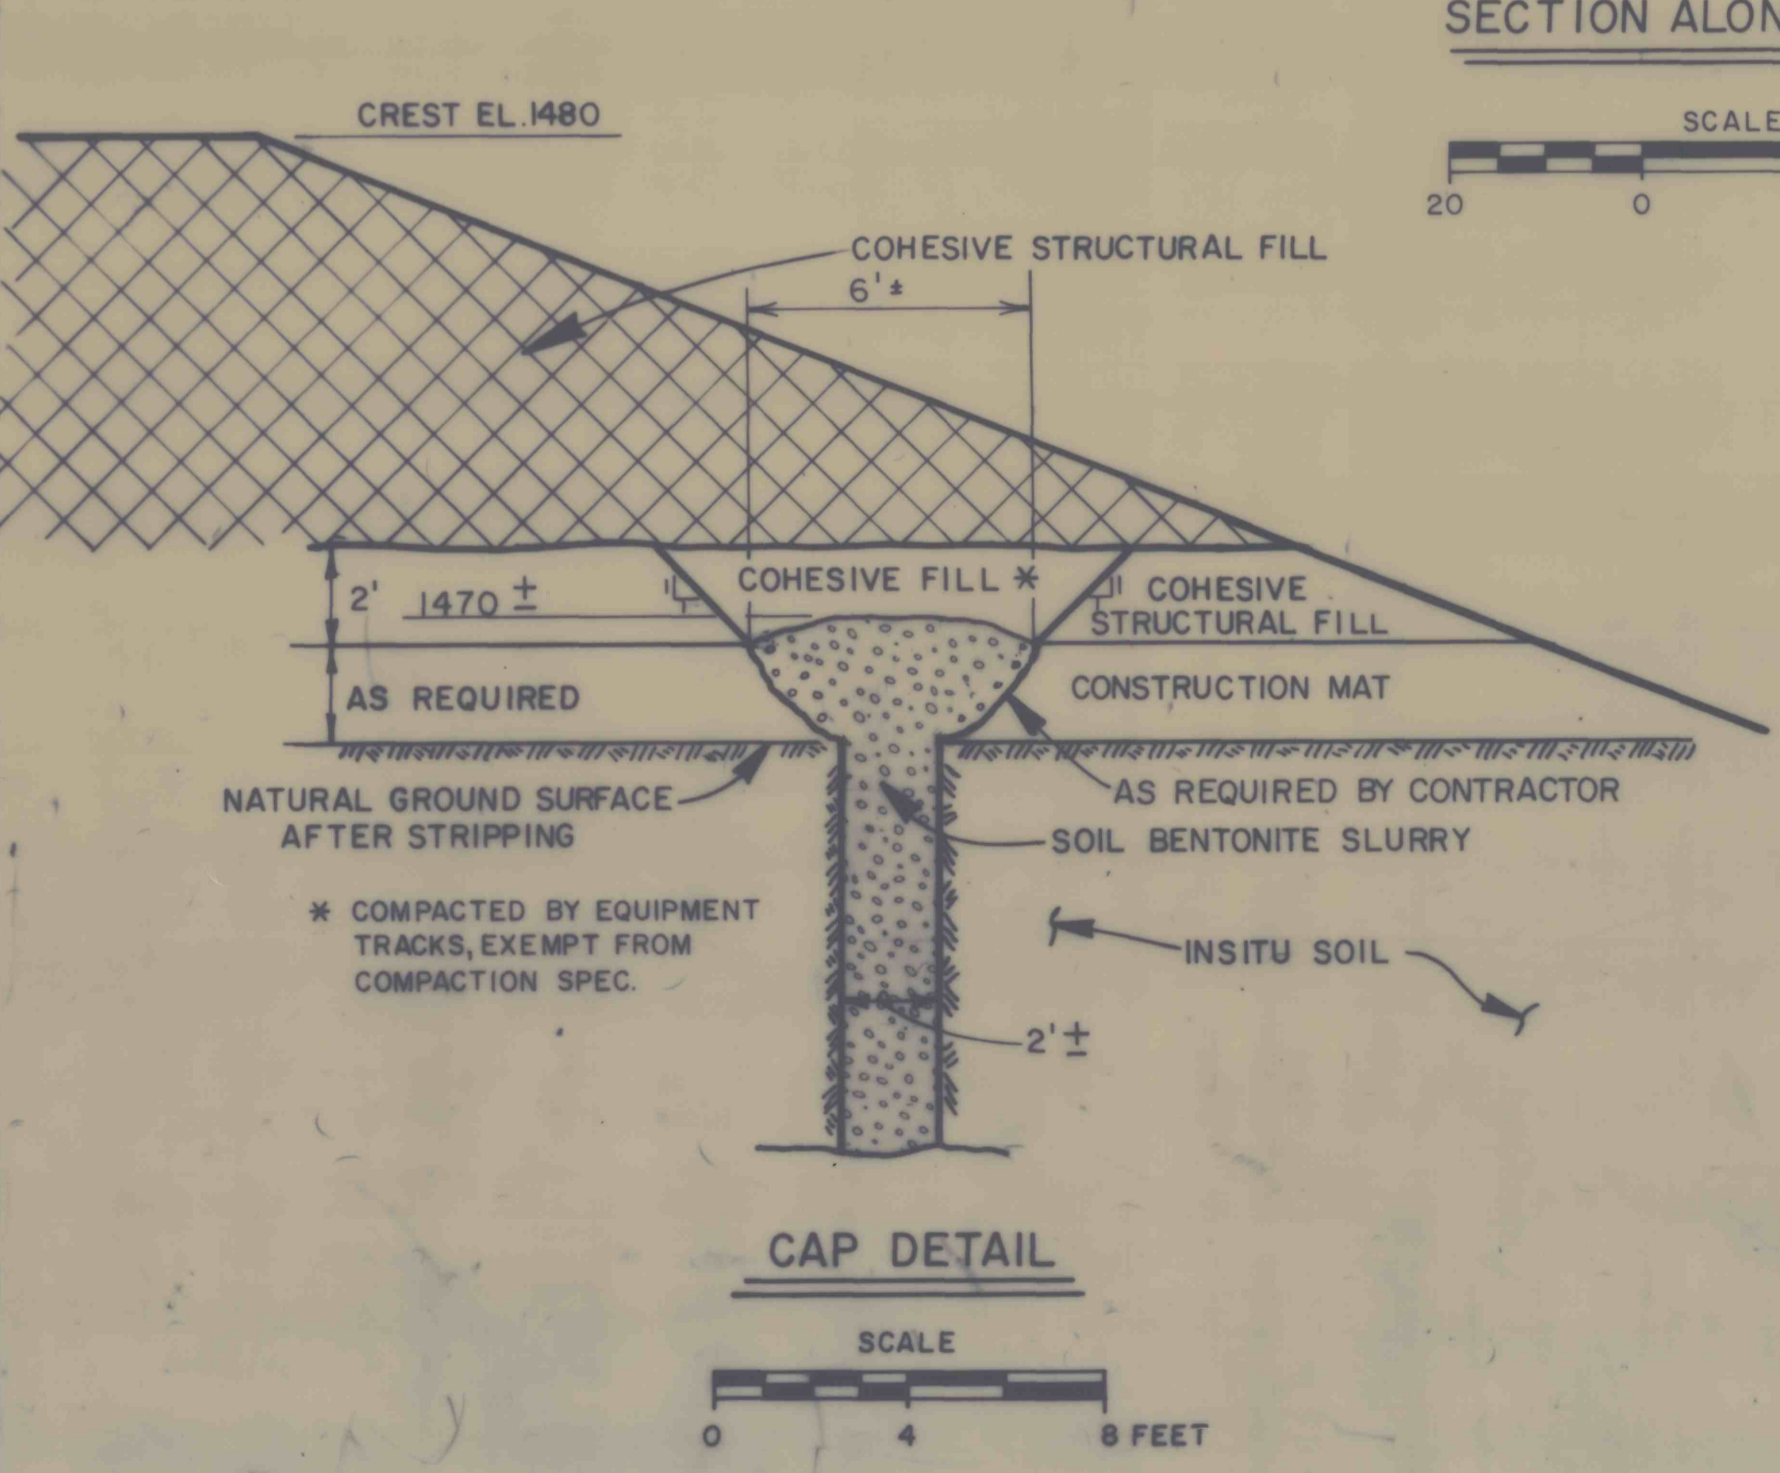
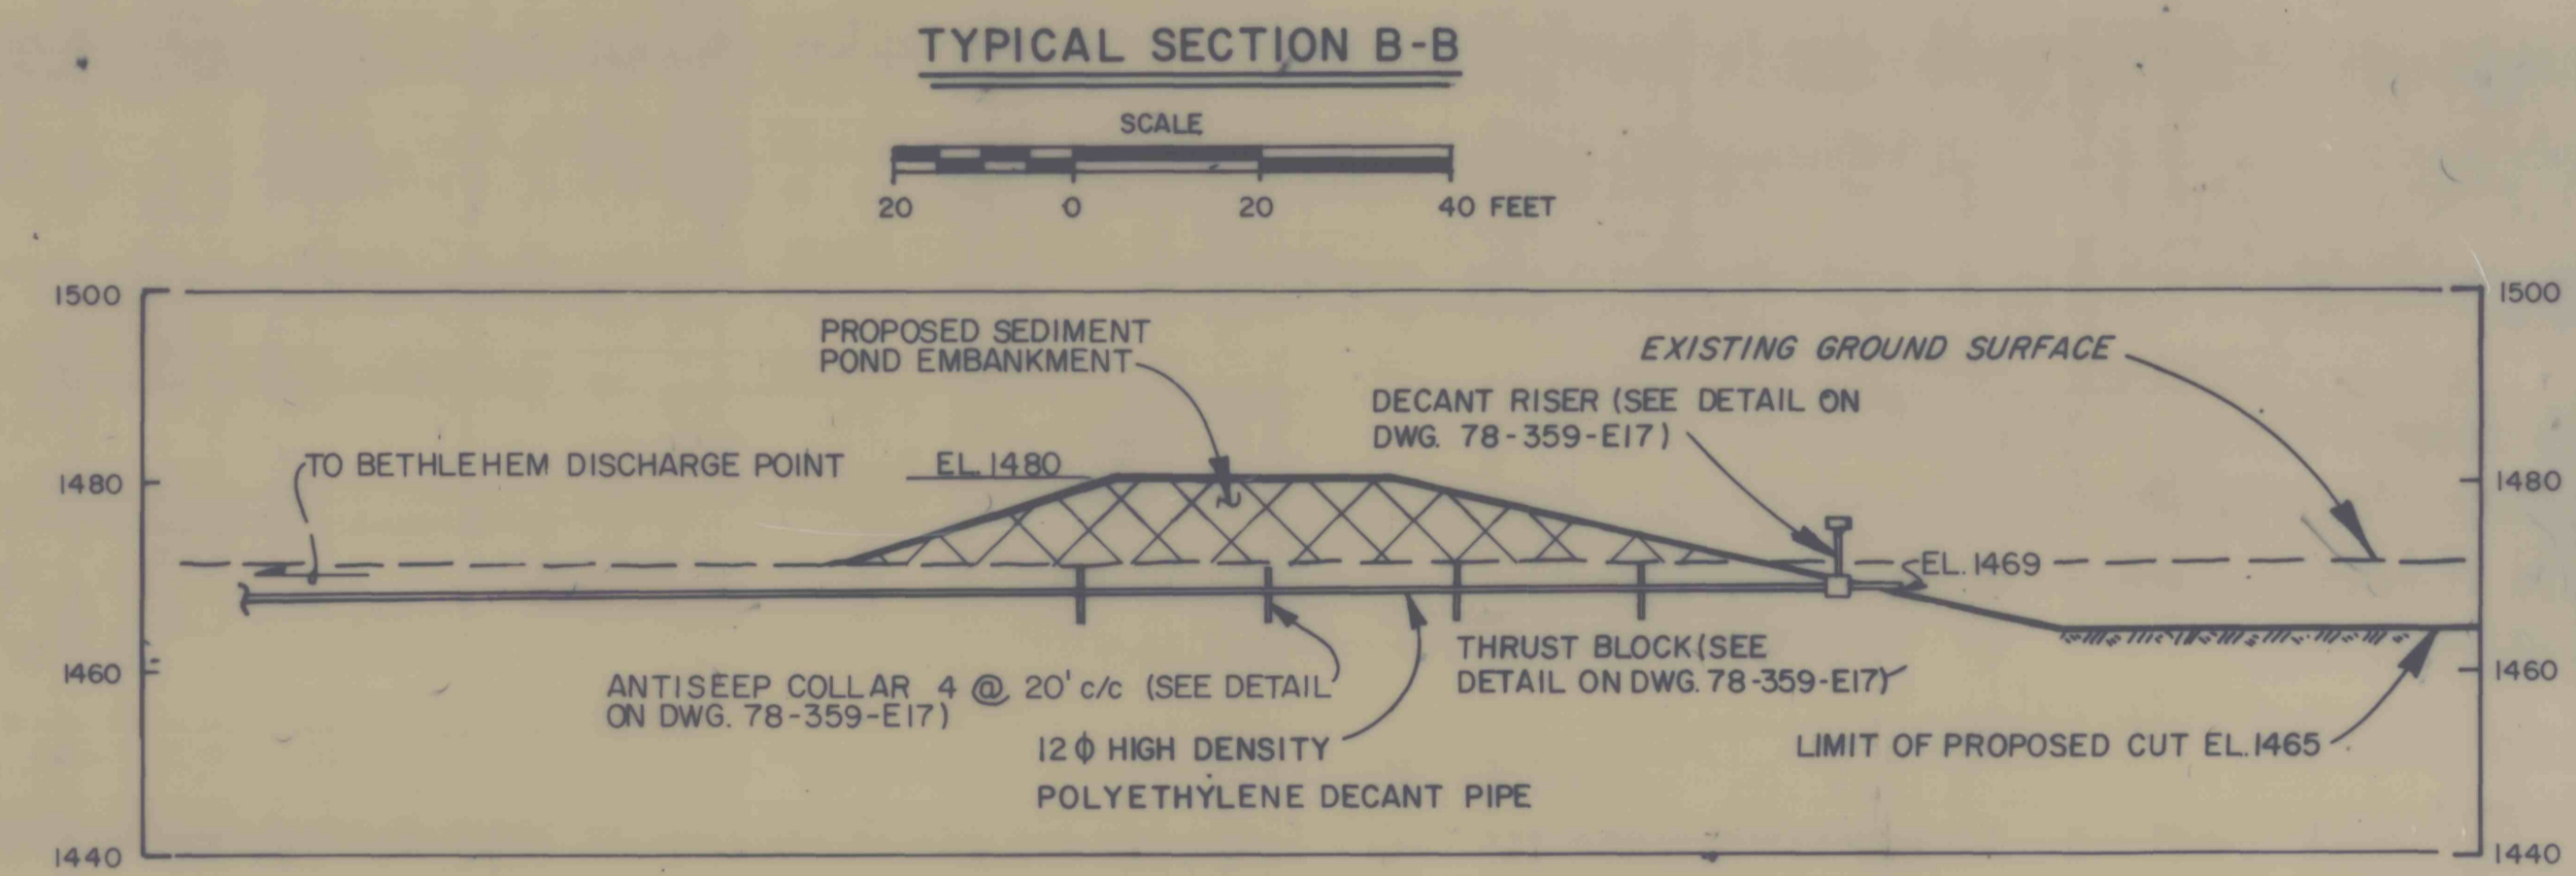
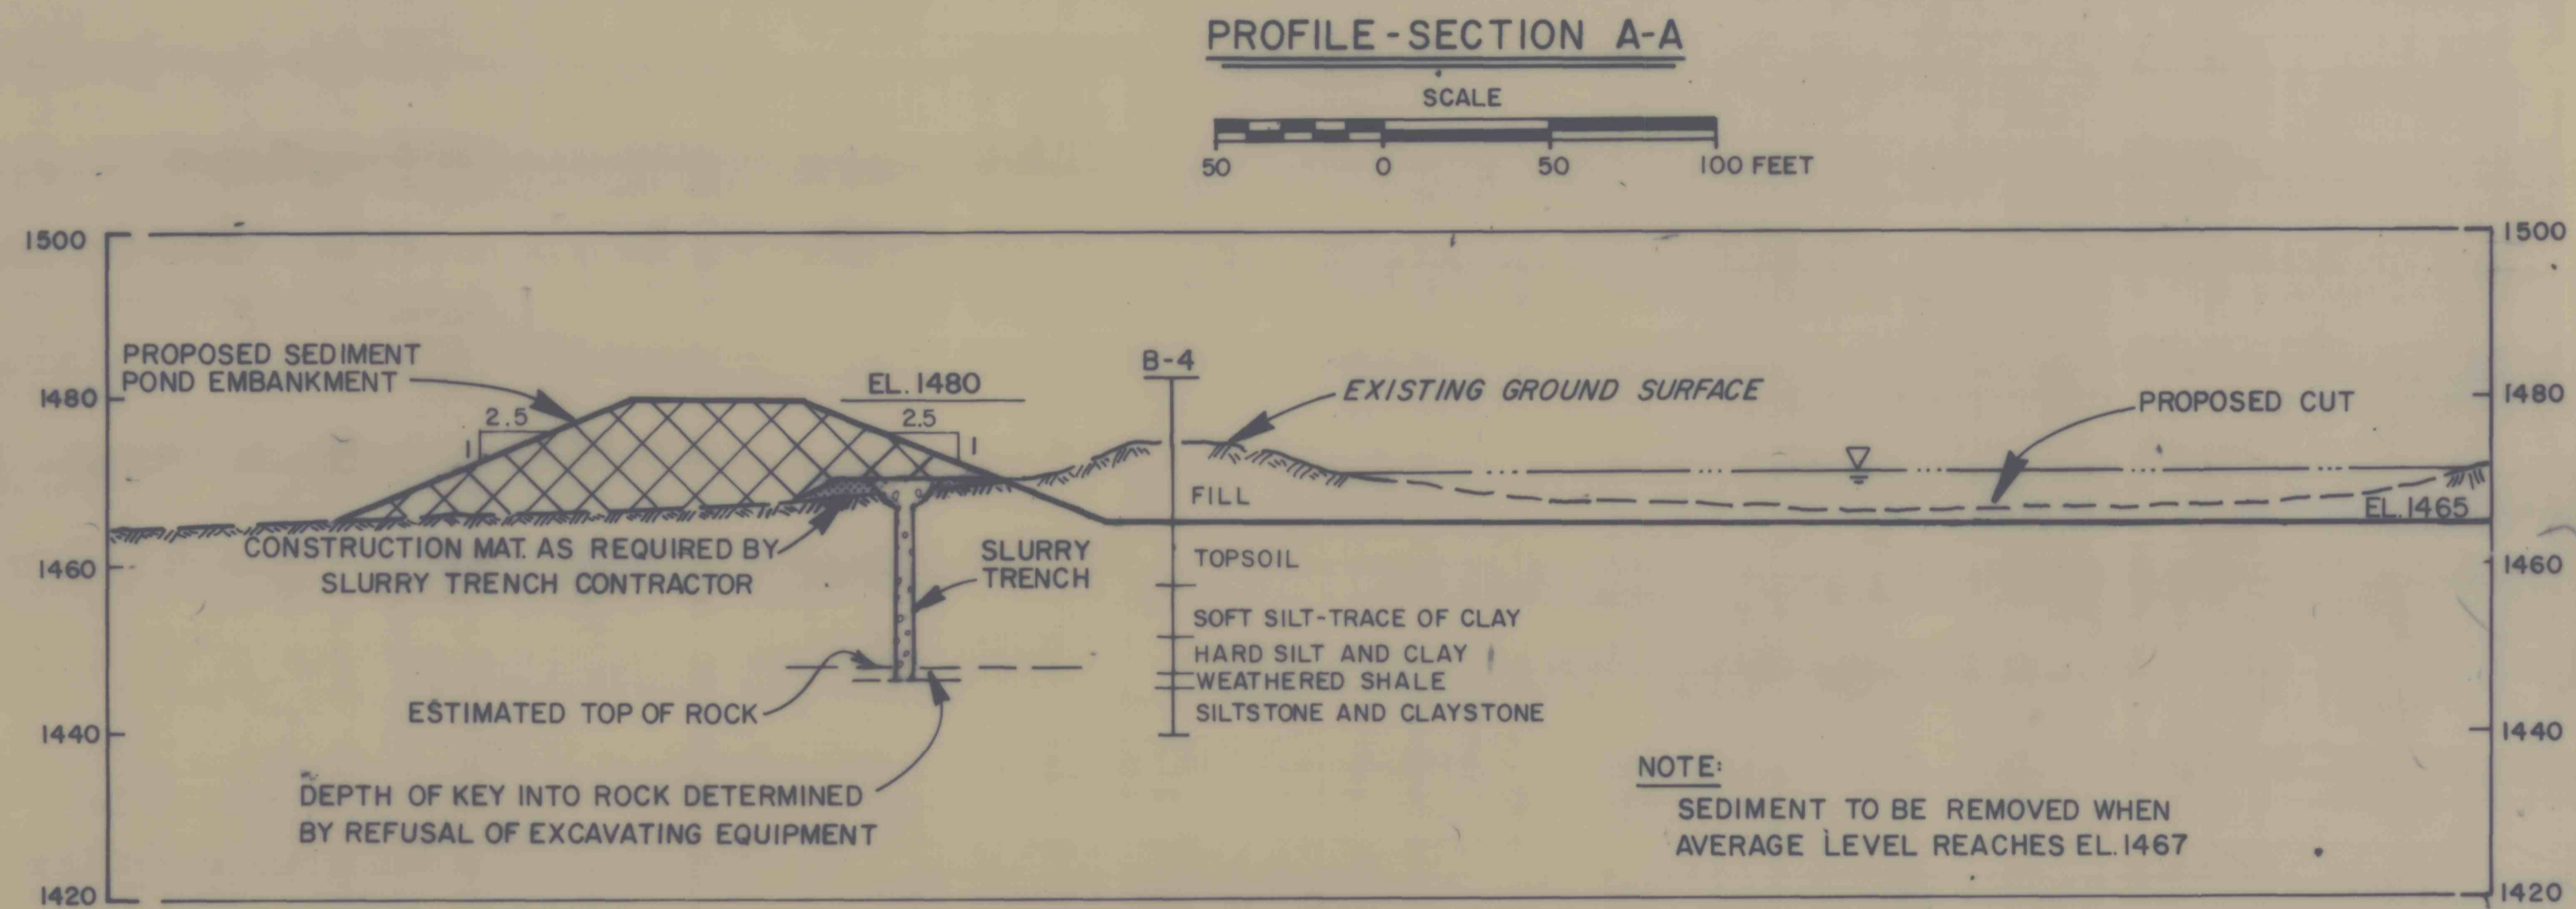
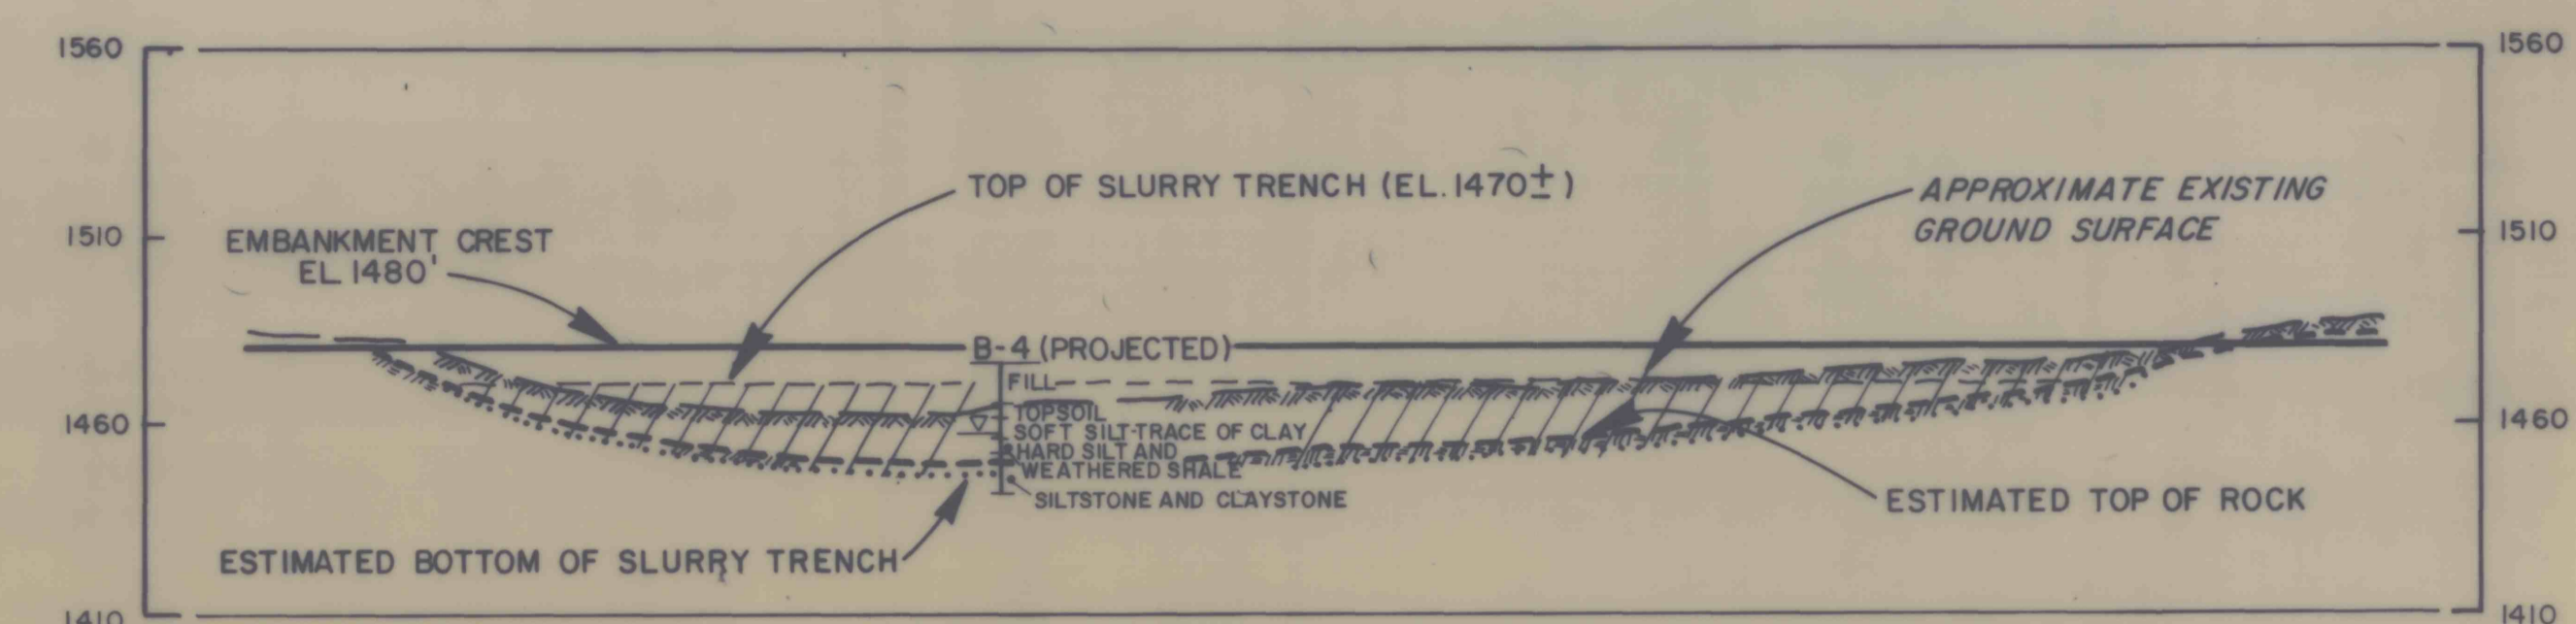


78-359-E10
 DRAWING NUMBER
 5/14/79
 17/60-79
 CHECKED BY (SA)
 APPROVED BY (BSA)
 TFS
 4-24-79
 DRAWN BY
 5
 3

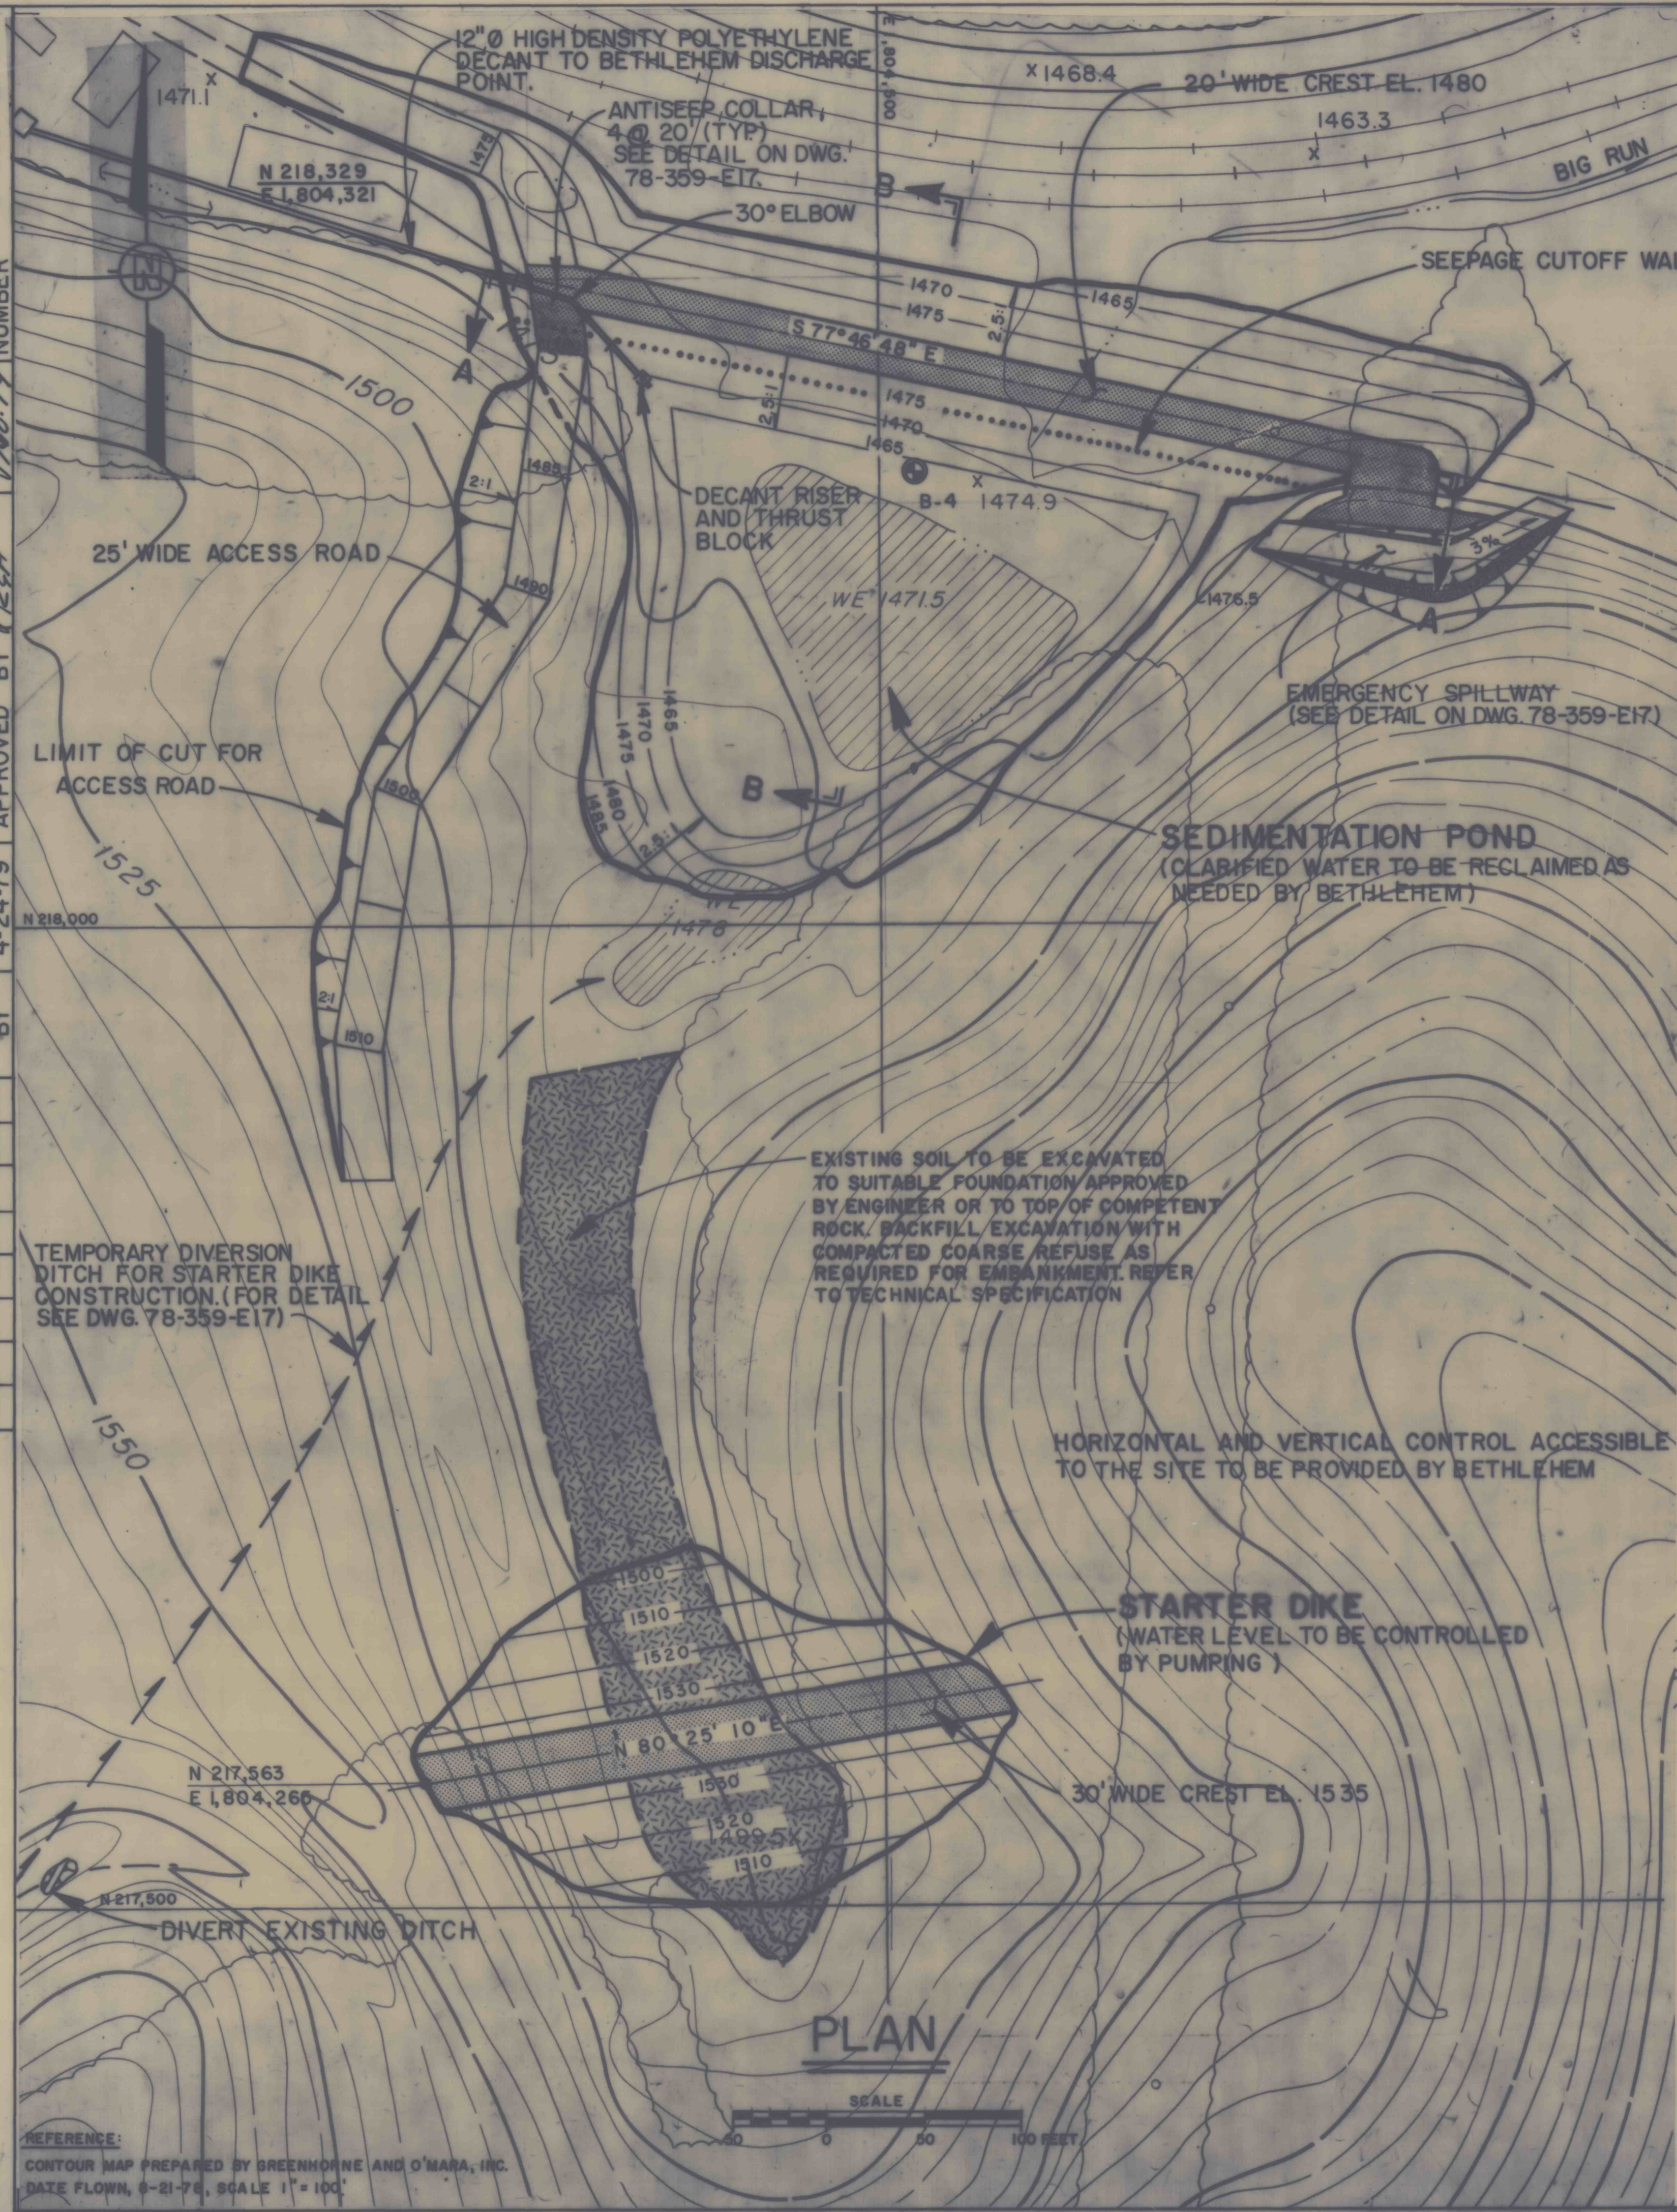

DRAWING NO. 78-359-E10	SHEET NO.	FIGURE NO. 12
----------------------------------	-----------	-------------------------

STARTER DIKE, SEDIMENT POND AND SEEPAGE CUTOFF WALL-EAST HOLLOW
 BETHLEHEM MINE No. 101
 CENTURY, WEST VIRGINIA
 PREPARED FOR
BETHLEHEM MINES CORPORATION
 BRIDGEPORT, WEST VIRGINIA
D'APPOLONIA