



DETAIL 25
GROIN DITCH
N.T.S.

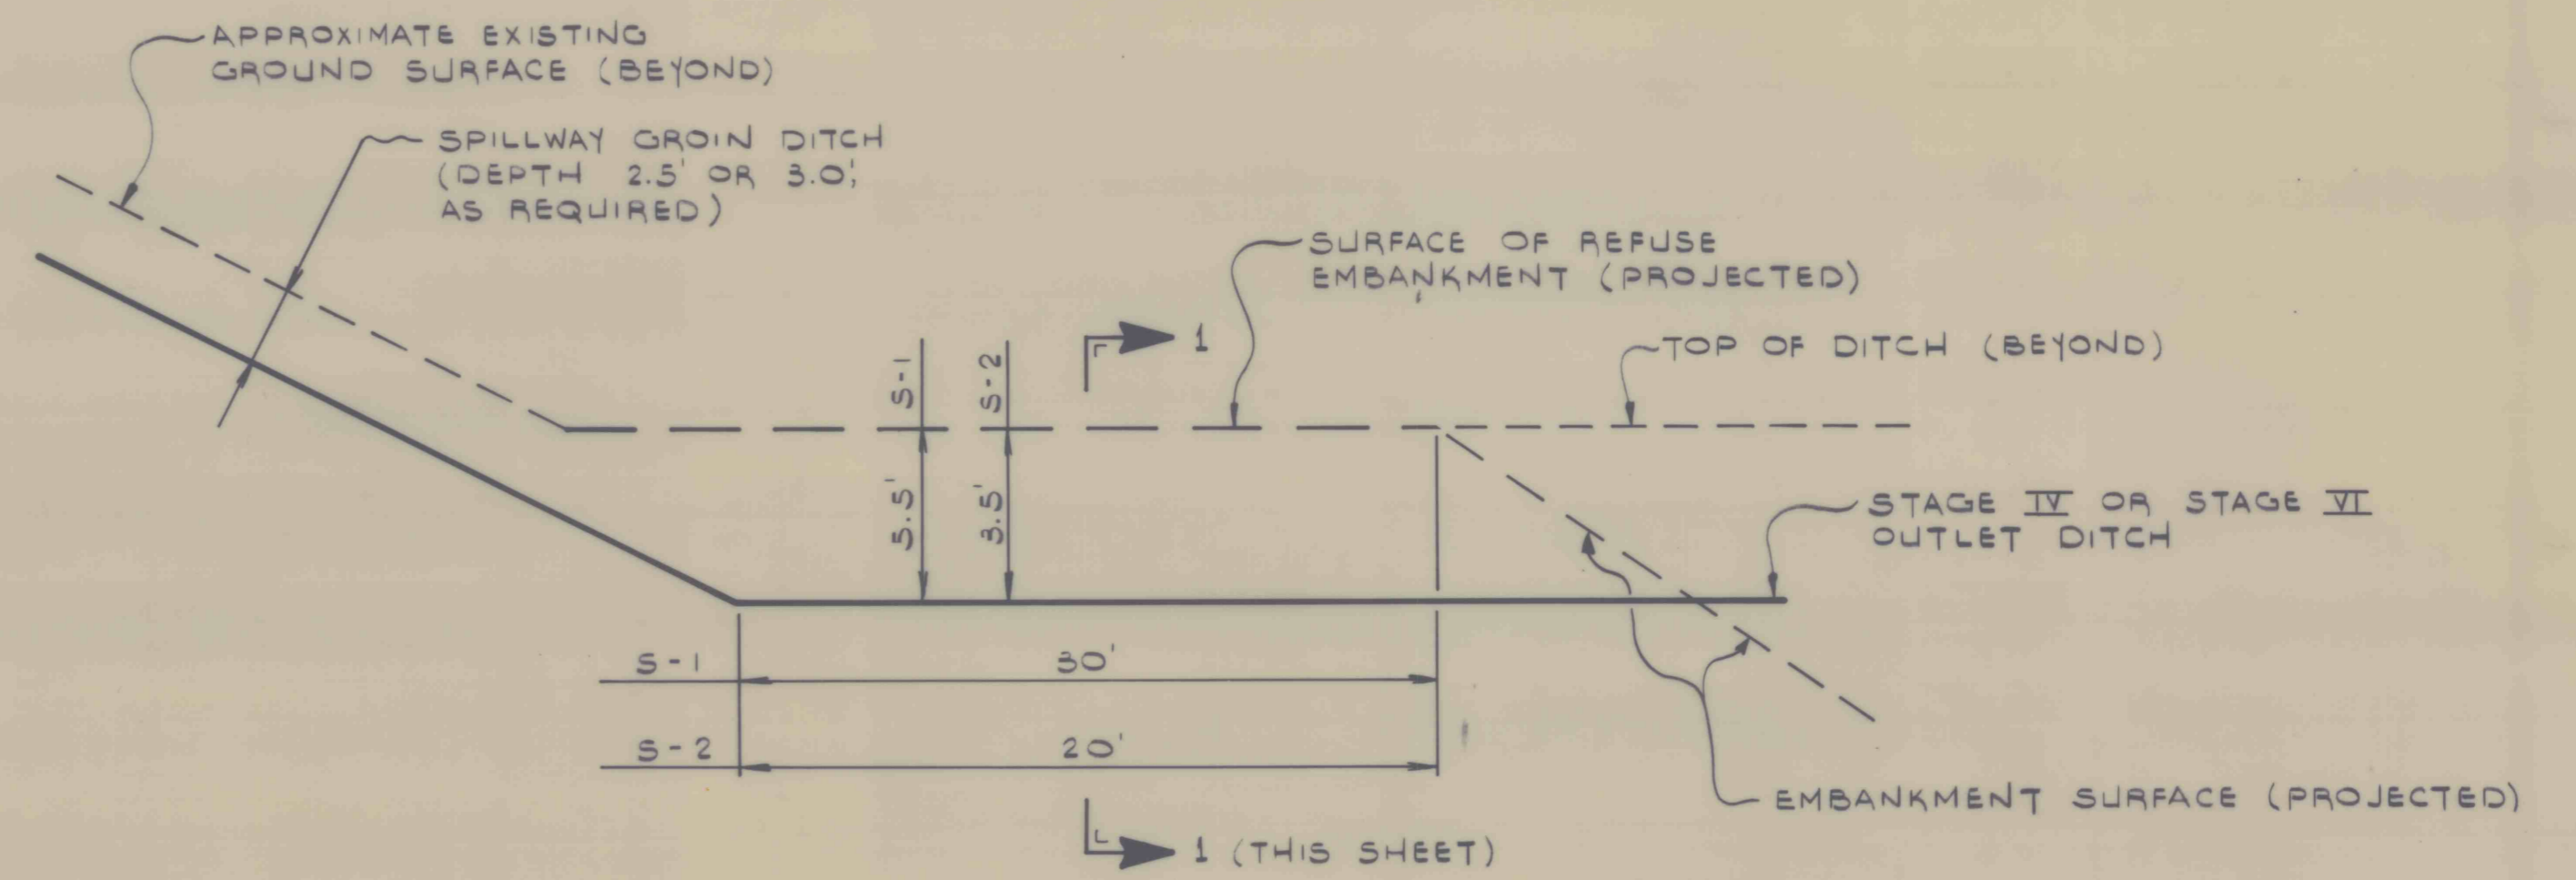


DETAIL 26
STILLING BASINS S1 AND S-2
N.T.S.

NOTE:
BASIN S-1 WILL REQUIRE EXTENSION OF THE TRAPEZOIDAL SECTION UNTIL IT OUTLETS INTO THE STAGE IV OUTLET DITCH

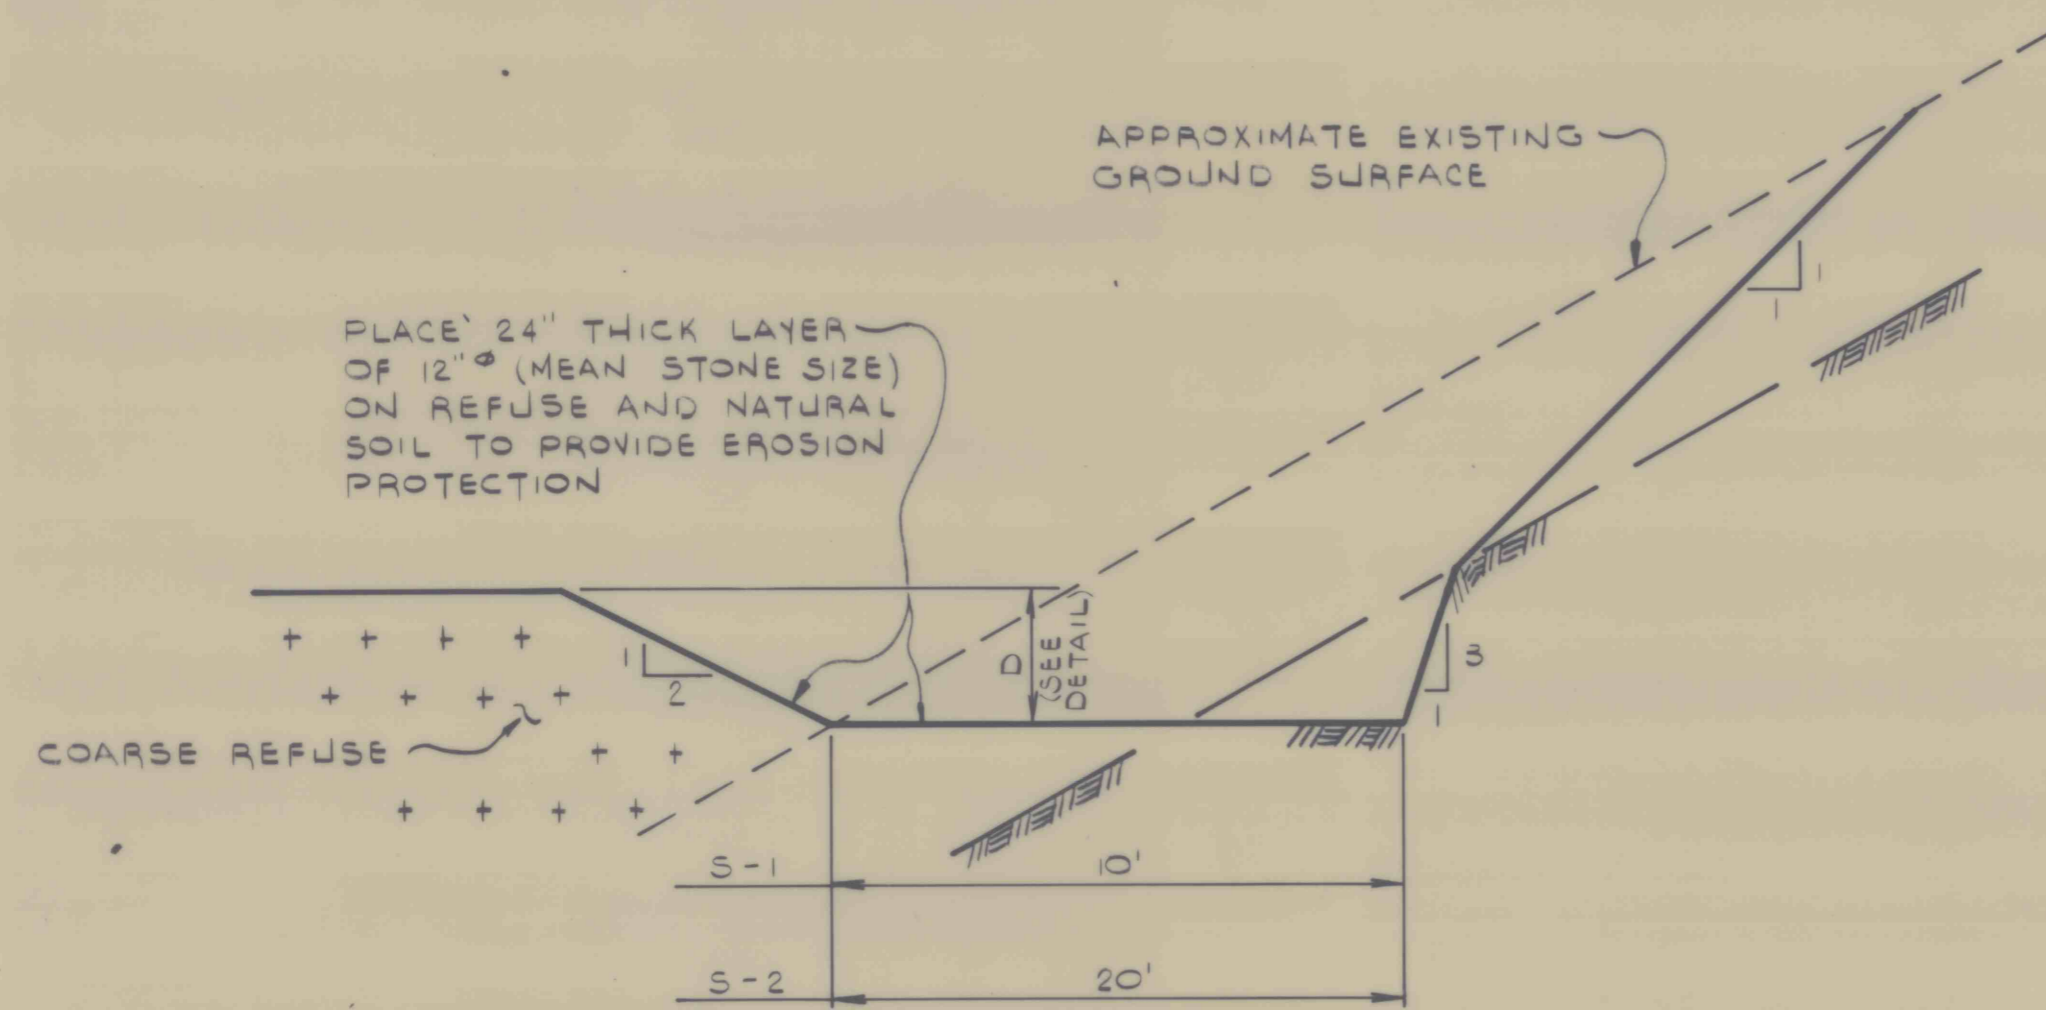

SECTION 1-1
N.T.S.

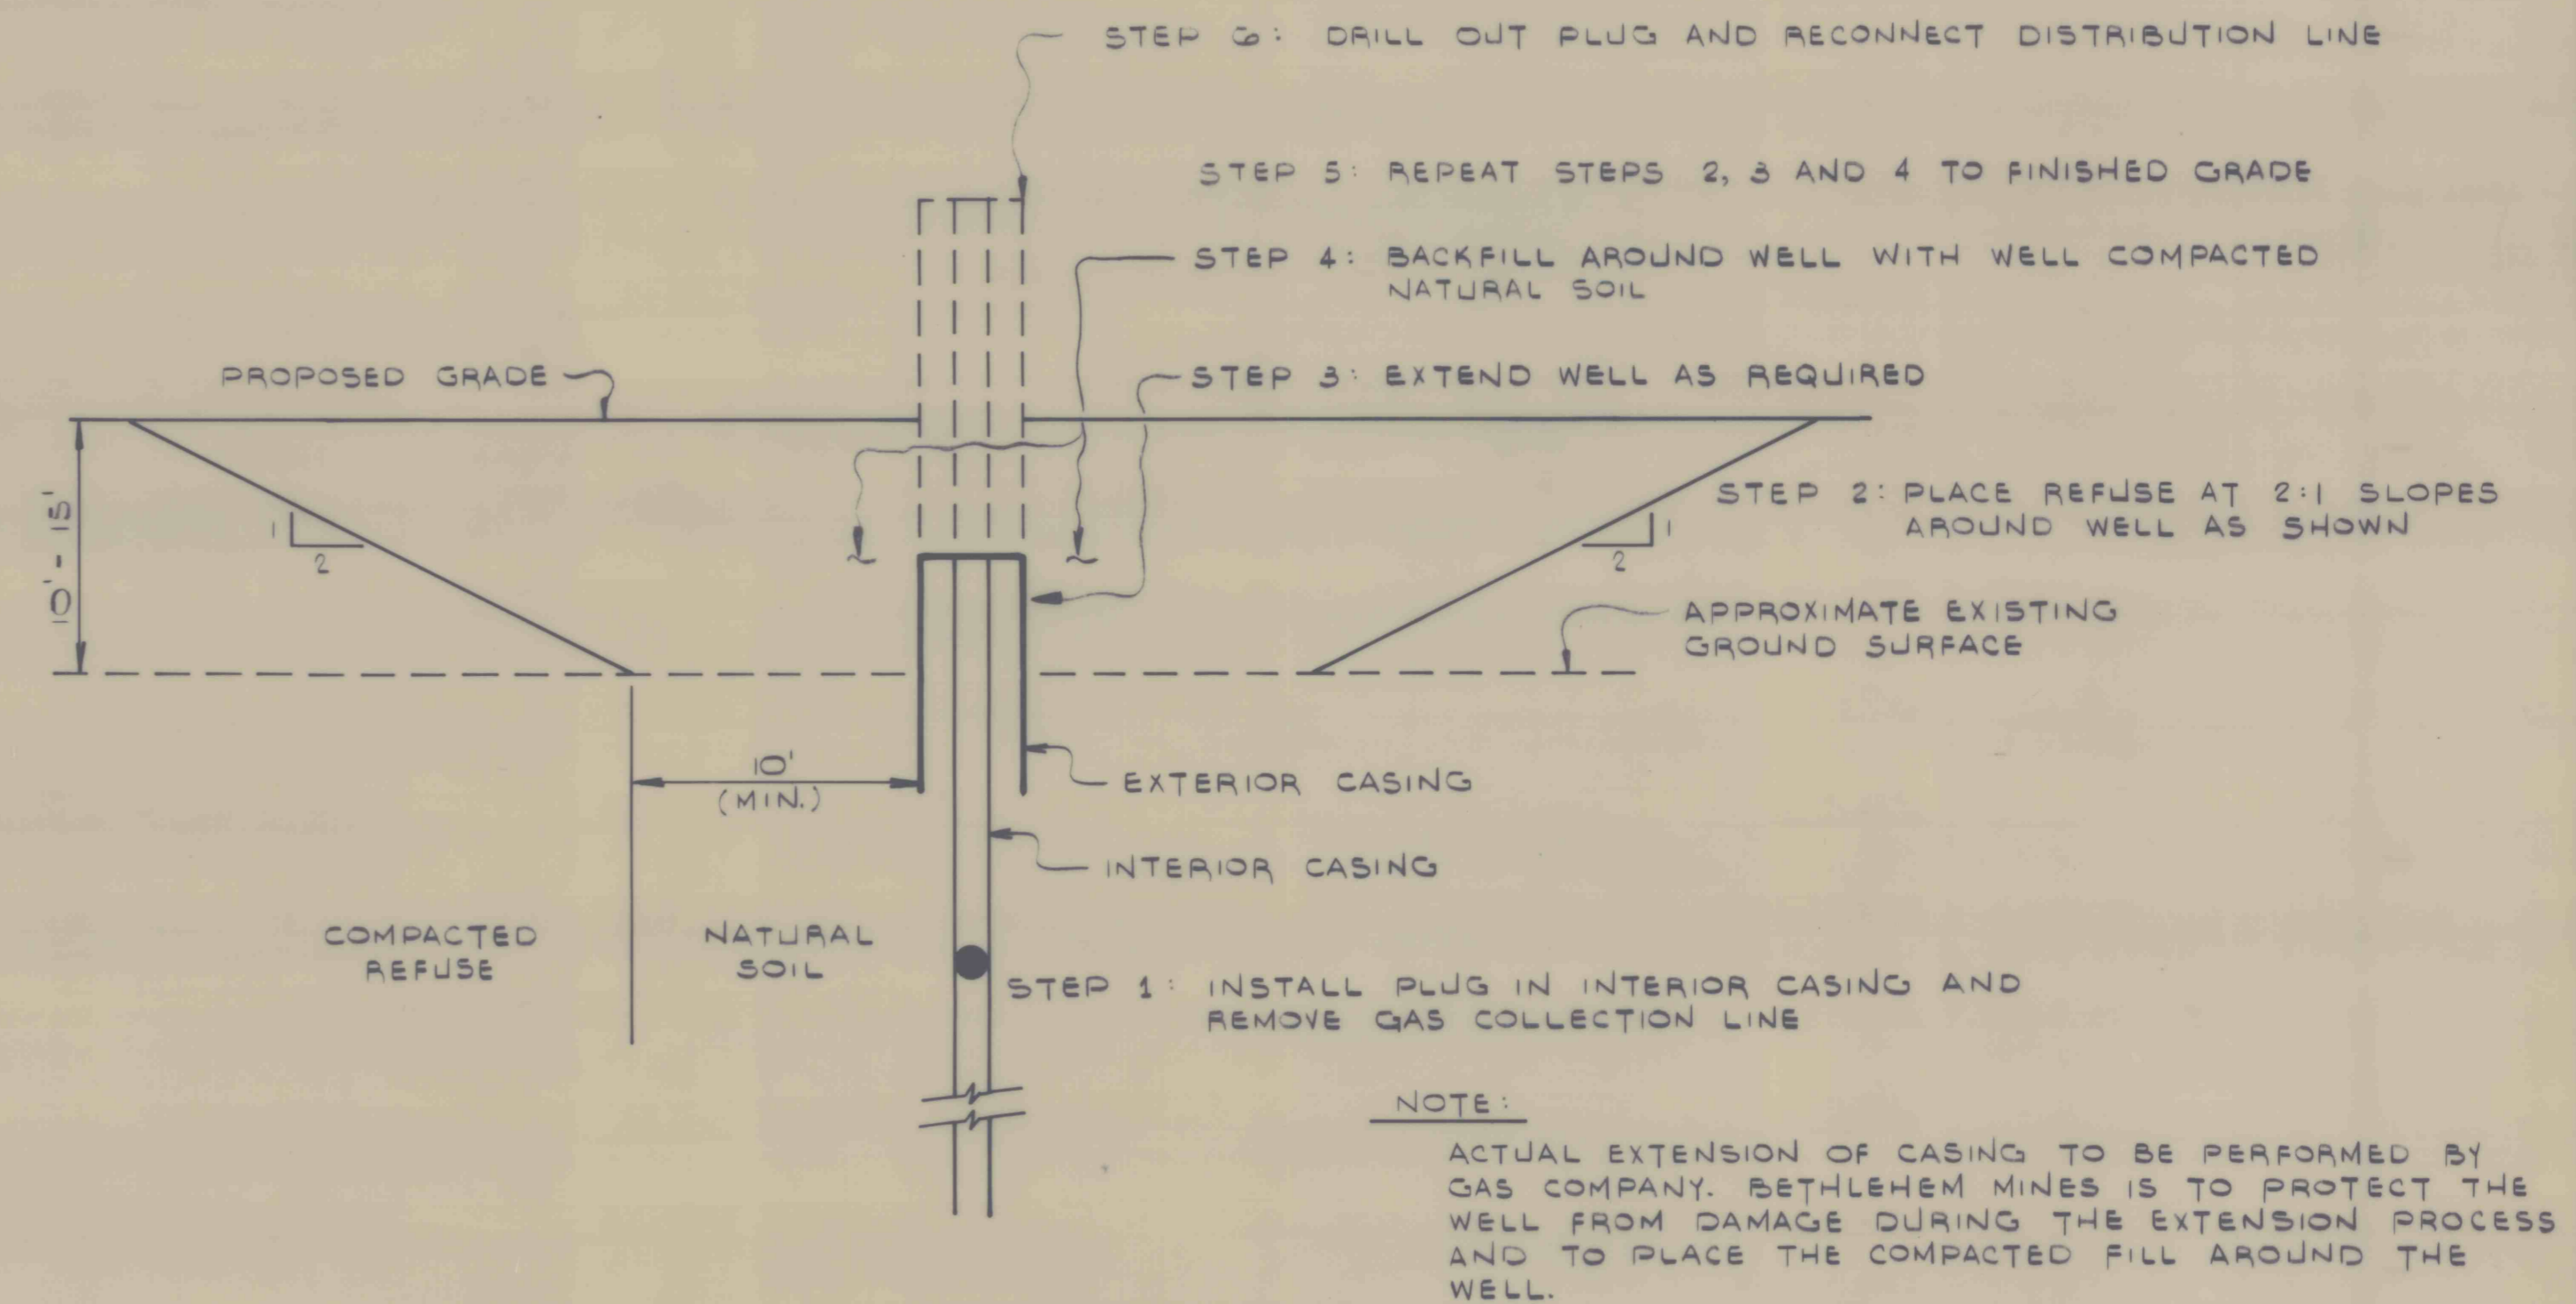

DETAIL 27
EXTENSION OF GAS WELL
N.T.S.

NOTE:
ACTUAL EXTENSION OF CASING TO BE PERFORMED BY GAS COMPANY. BETHLEHEM MINES IS TO PROTECT THE WELL FROM DAMAGE DURING THE EXTENSION PROCESS AND TO PLACE THE COMPACTED FILL AROUND THE WELL.

SRW ASSOCIATES INC.		
SCALE: AS NOTED	APPROVED BY: <i>R. J. Kahl</i>	DRAWN BY: B. SNYDER
DATE: APRIL 25, 1984	CHECKED BY: <i>AKM</i>	
BETHLEHEM MINES CORPORATION WEST VIRGINIA DIVISION BOONE NO. 131 MINE EXISTING COAL REFUSE DISPOSAL FACILITY VAN, WEST VIRGINIA		
DETAILS 25 THROUGH 27 AND SECTION 1-1		SHEET NUMBER 13 of 13 DRAWING NUMBER 83155 - E12

FILE 12-5-126