




| REQUIRED LIST | | | | | | | |
|---------------|------|-----|----------|-------------|-------|---------|---------|
| NO. | NAME | MC. | NO. PCS. | DESCRIPTION | LOTH. | PC. NO. | REMARKS |
| | | | | | | | |

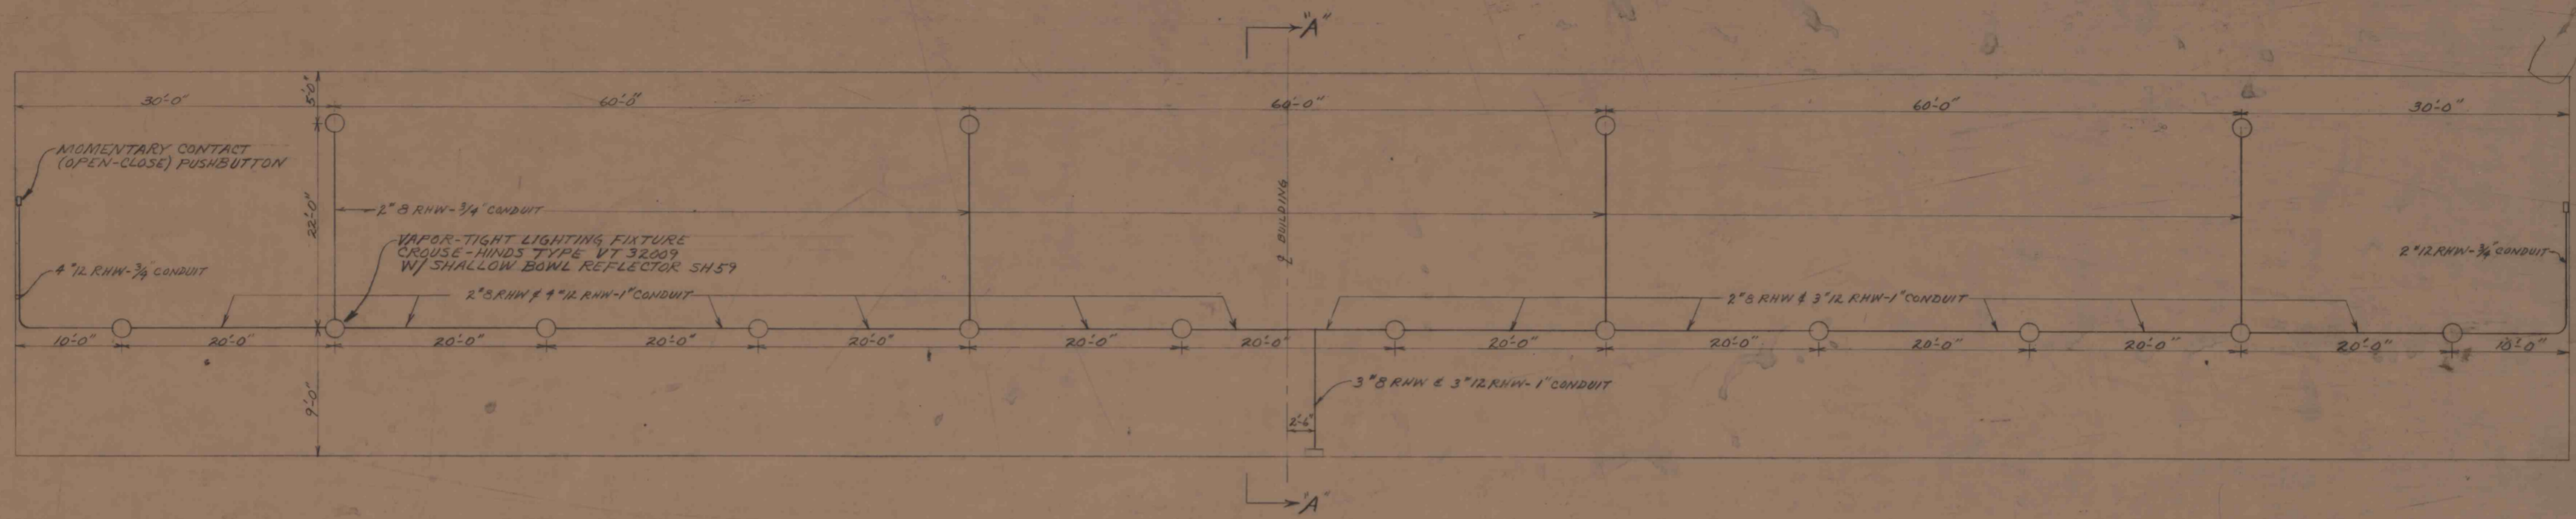

PLAN
SCALE 1/8"=1'-0"

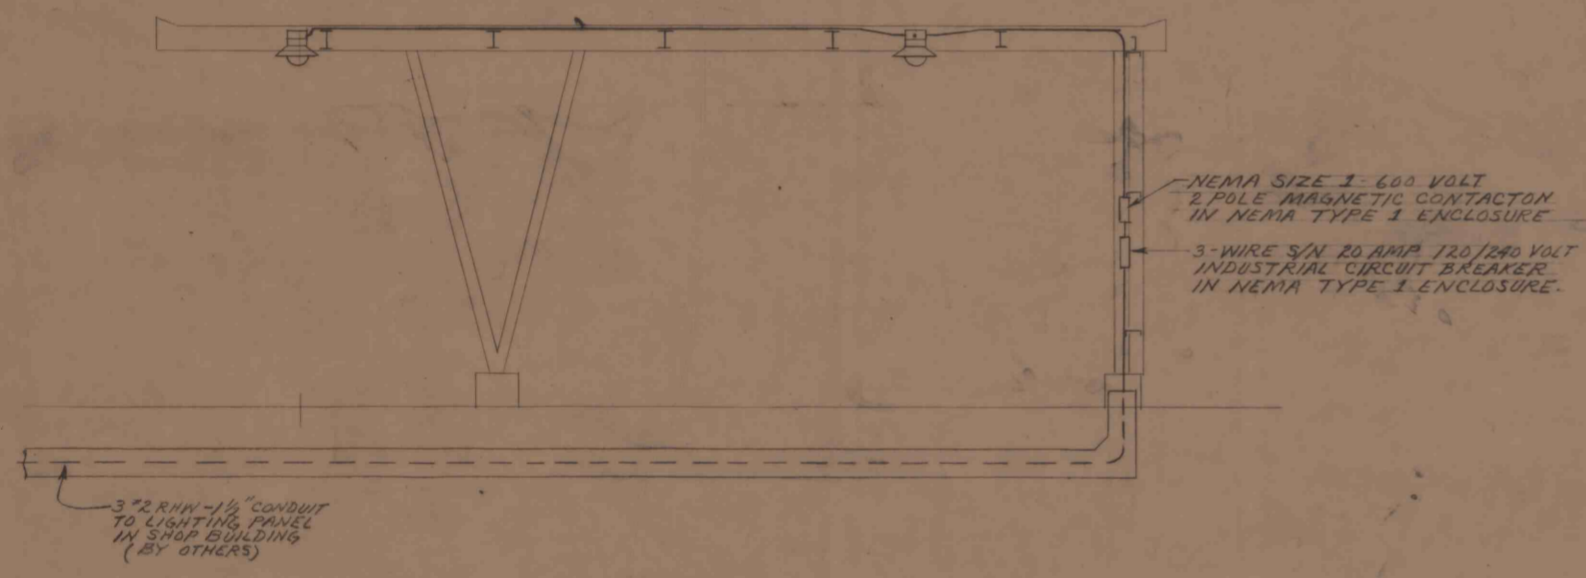

SECTION "A-A"
SCALE 1/4"=1'-0"

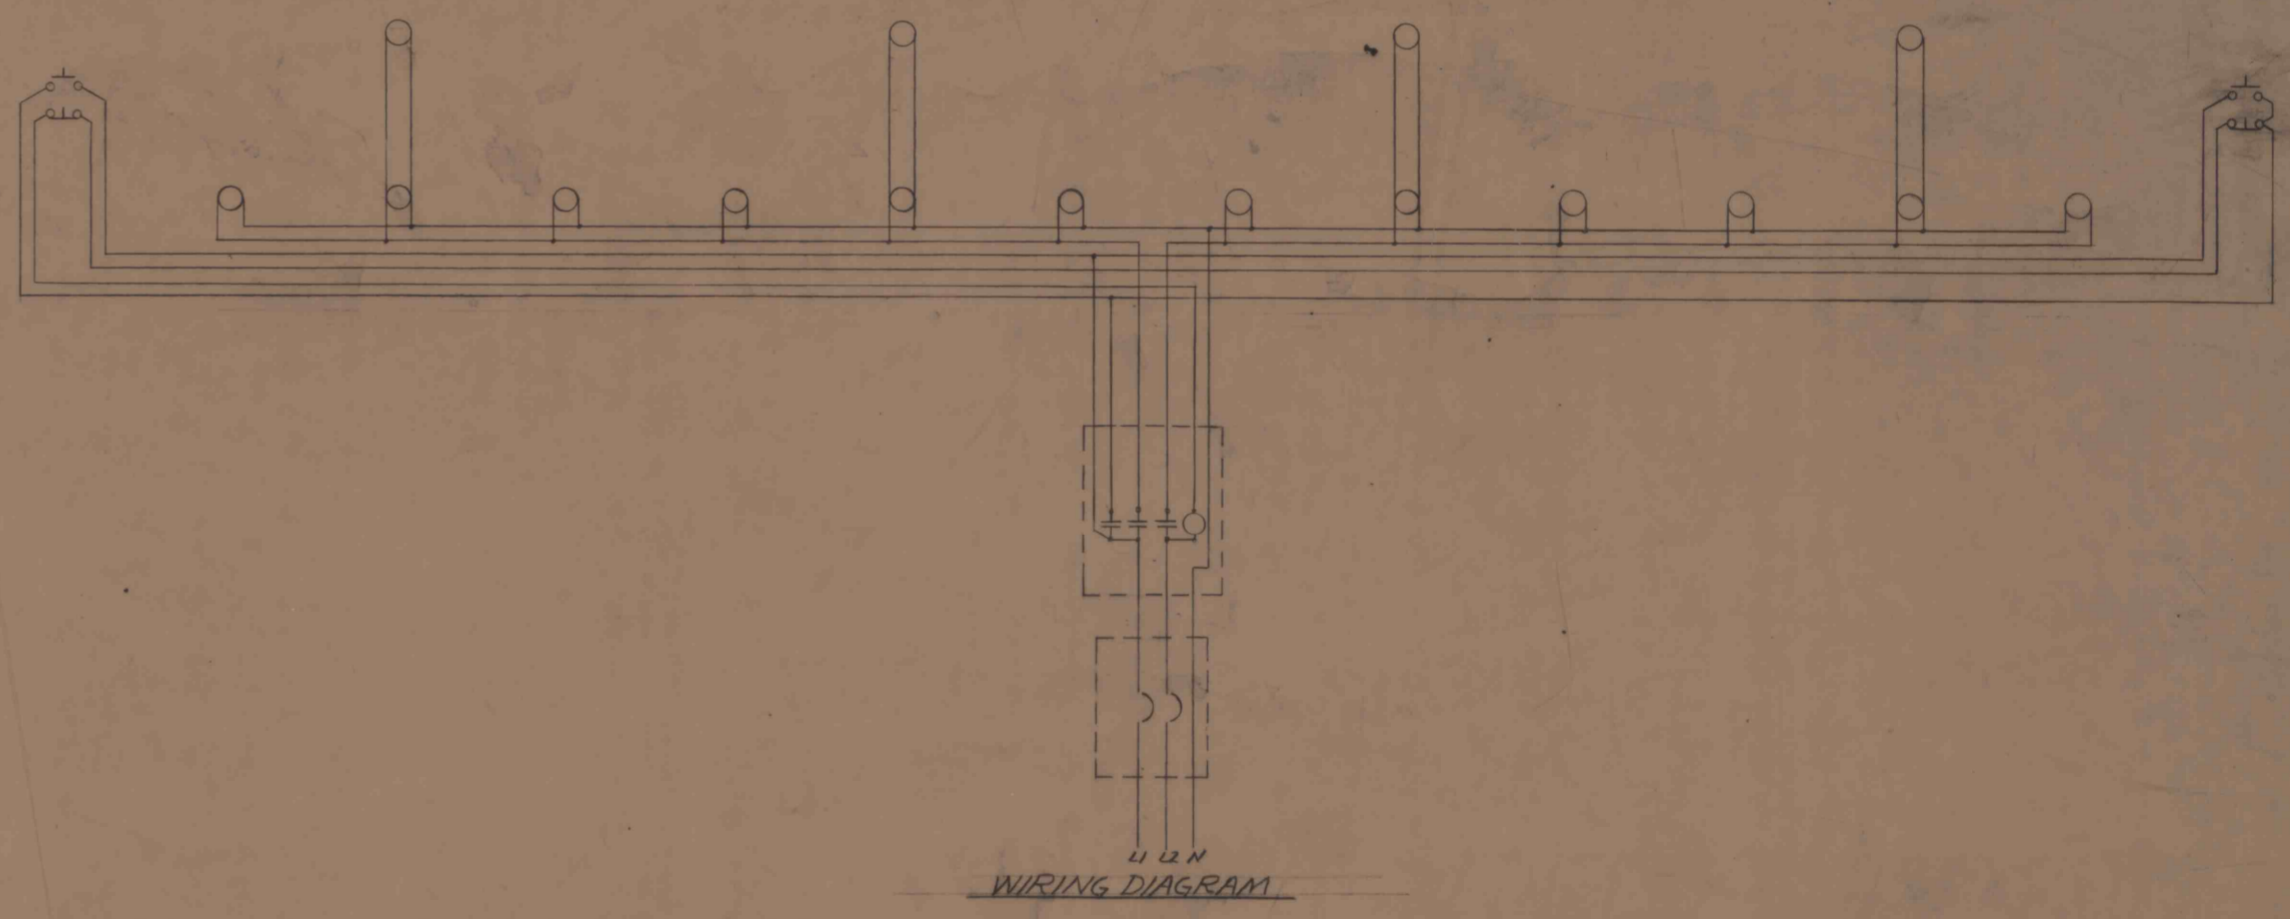

| | | | | |
|--|-----------|-------------------|------|----|
| DWG. NO. | REFERENCE | NO. | DATE | BY |
| | | | | |
| ELECTRICAL-LIGHTING OPEN STORAGE BUILDING | | | | |
| DIVISION CAMBRIA | | MINE NO. 32 | | |
| BETHLEHEM MINES CORPORATION ENGINEERING DEPARTMENT-JOHNSTOWN, PA. | | | | |
| DRAWN O. D'ARON | DATE 4/62 | ORDER NO. | | |
| CHECKED | DATE | SCALE AS NOTED | | |
| APPROVED | DATE | DWG. NO. 33B7-256 | | |