
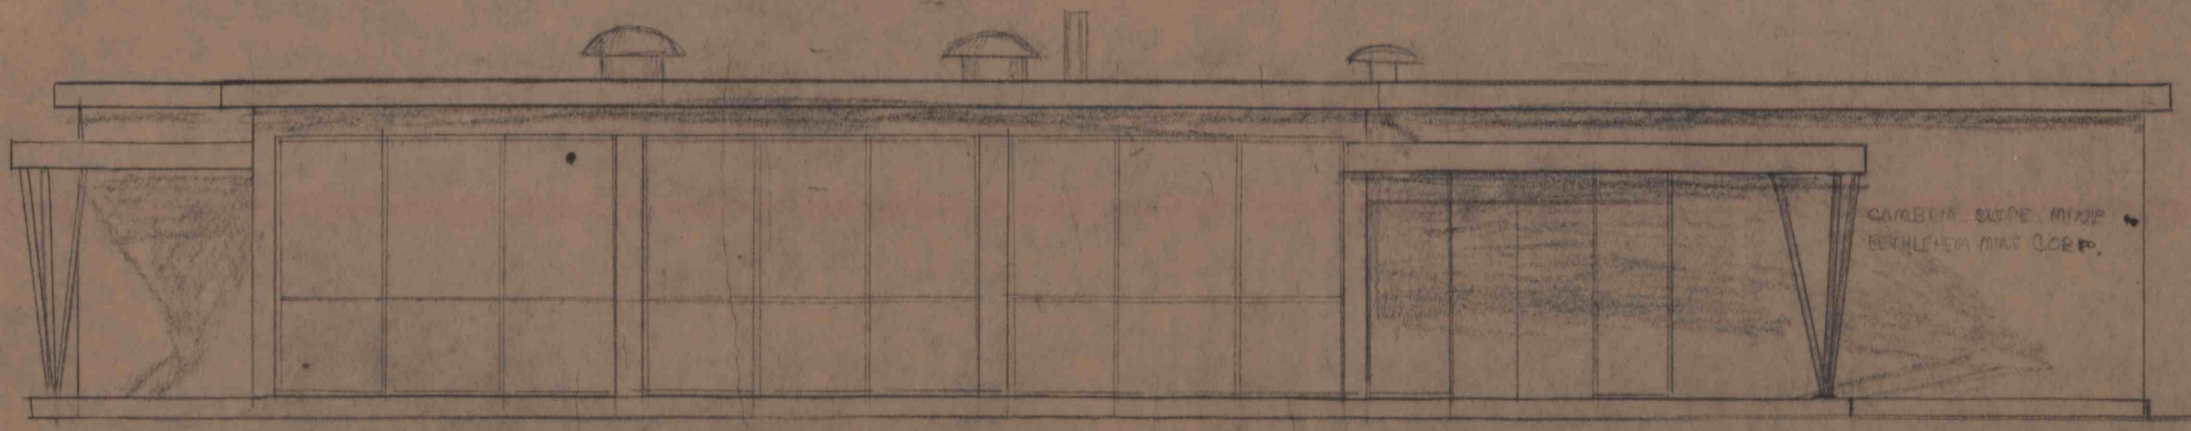


| REQUIRED LIST | | | | | | | |
|---------------|------|-----|----------|-------------|-------|---------|---------|
| NO. | NAME | MK. | NO. PCS. | DESCRIPTION | LGTH. | PC. MK. | REMARKS |
| | | | | | | | |

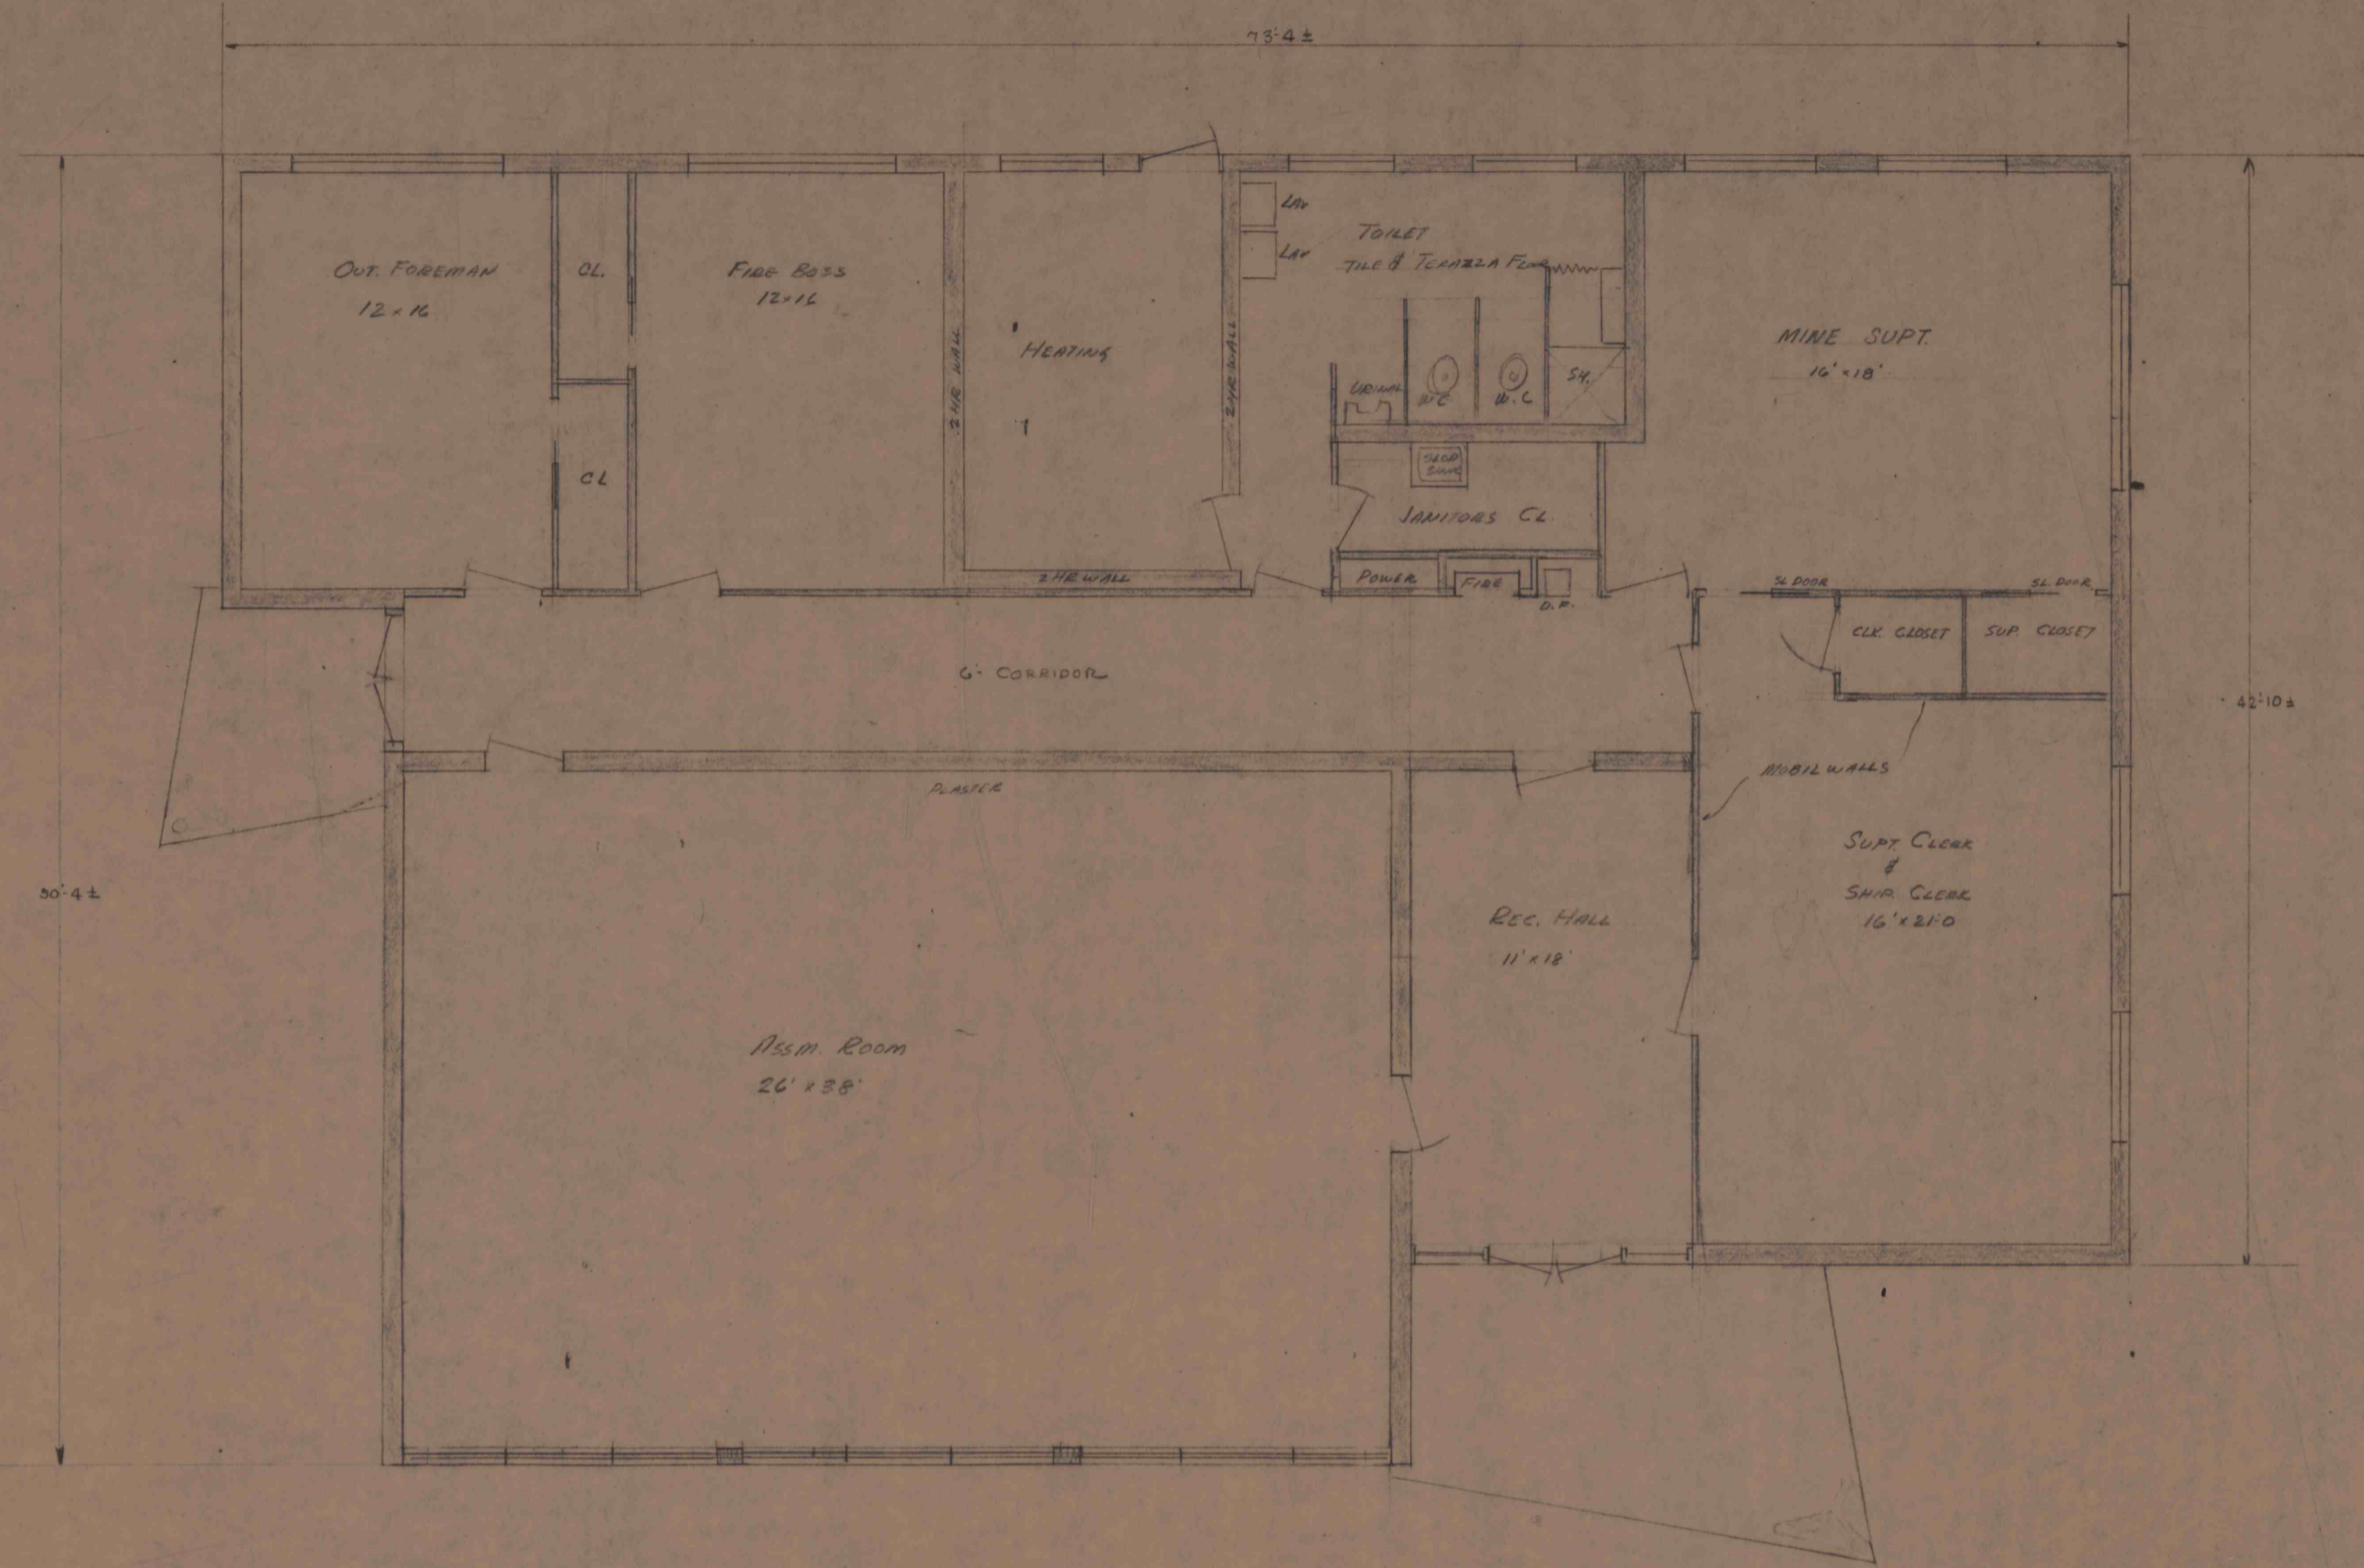

| DWG. NO. | REFERENCE | NO. | DATE | BY |
|---|------------------|------------------------------|------|----|
| | | | | |
| Peapack Office Building | | | | |
| DIVISION <i>CAMBRIA</i> | | MINE NO. <i>CAMBRIA 5200</i> | | |
| BETHLEHEM MINES CORPORATION | | | | |
| ENGINEERING DEPARTMENT - JOHNSTOWN, PA. | | | | |
| DRAWN <i>MS</i> | DATE <i>6-22</i> | ORDER NO. | | |
| CHECKED | DATE | SCALE <i>1/2"=10'</i> | | |
| APPROVED | DATE | DWG. NO. 32B1-266 | | |