




PLAN 1-1
HEAD END OF CONV. AT BIN TOP

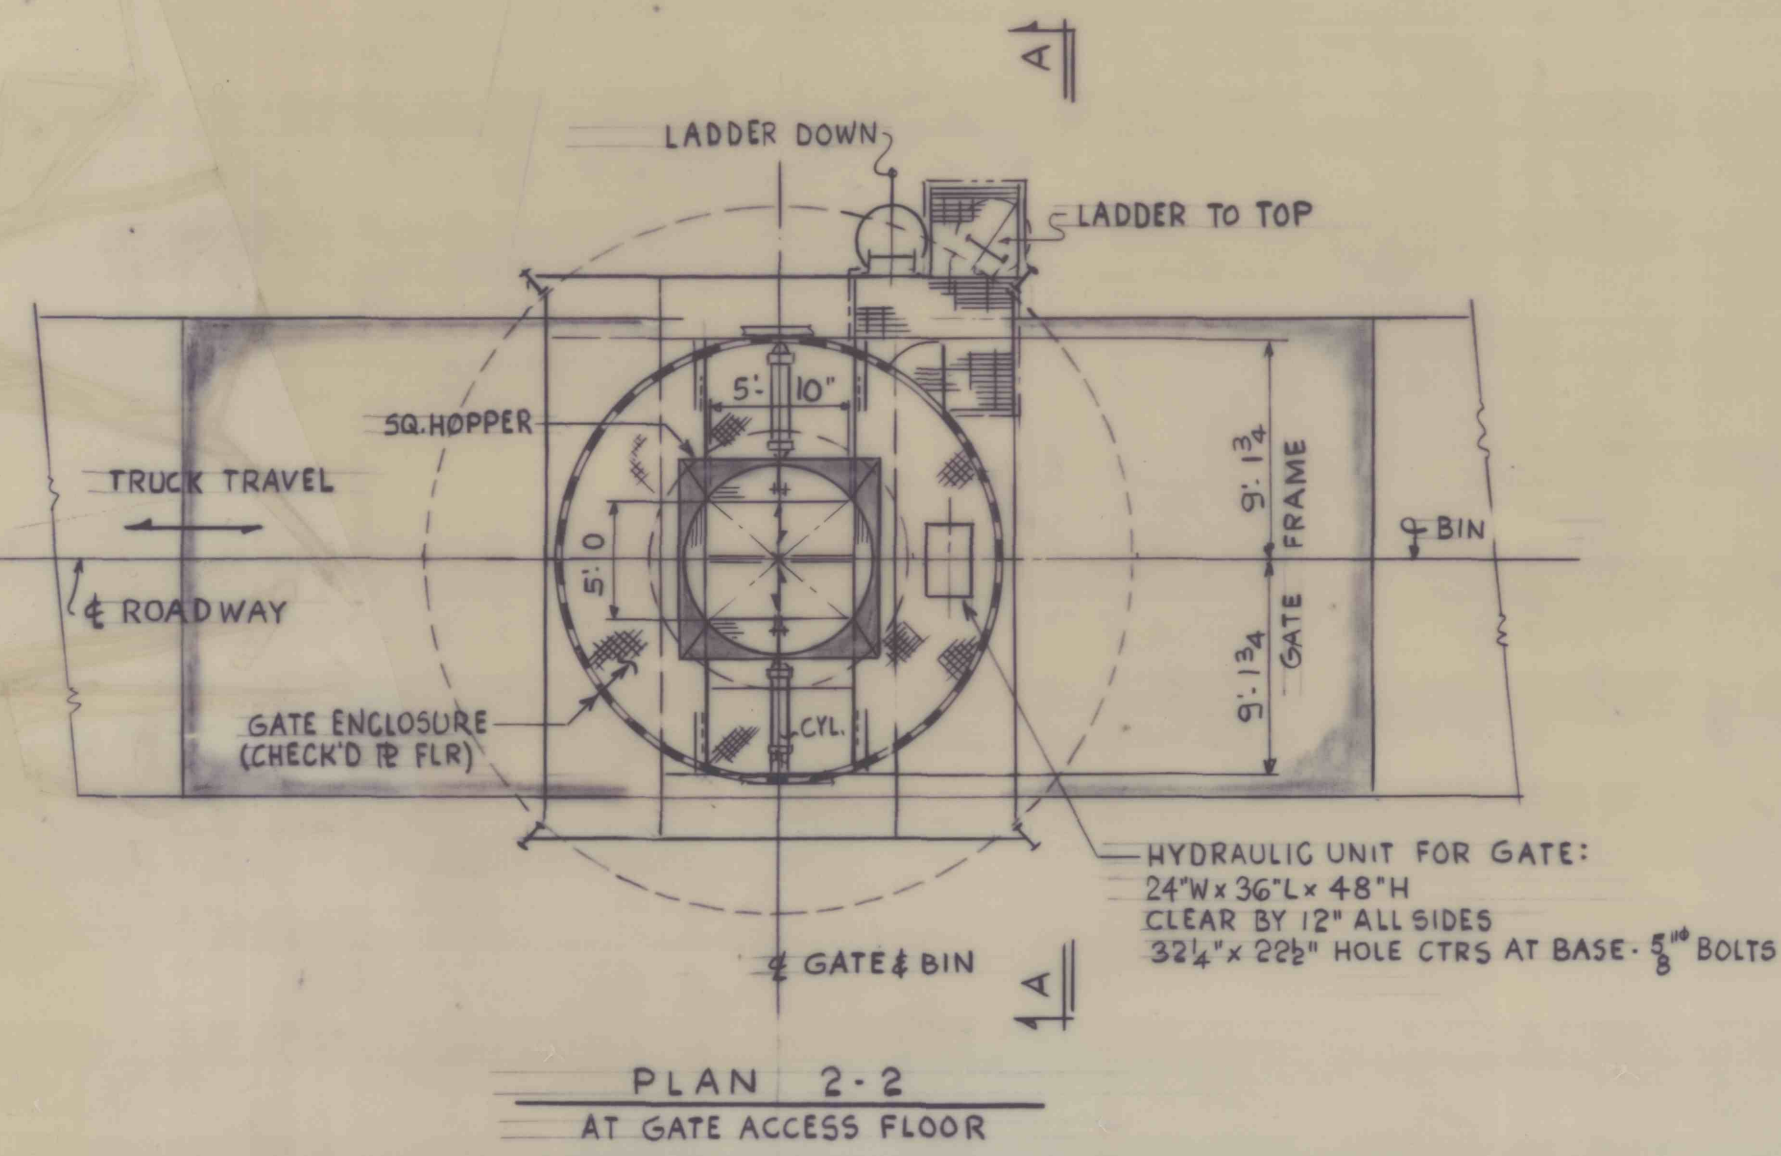

PLAN 2-2
AT GATE ACCESS FLOOR

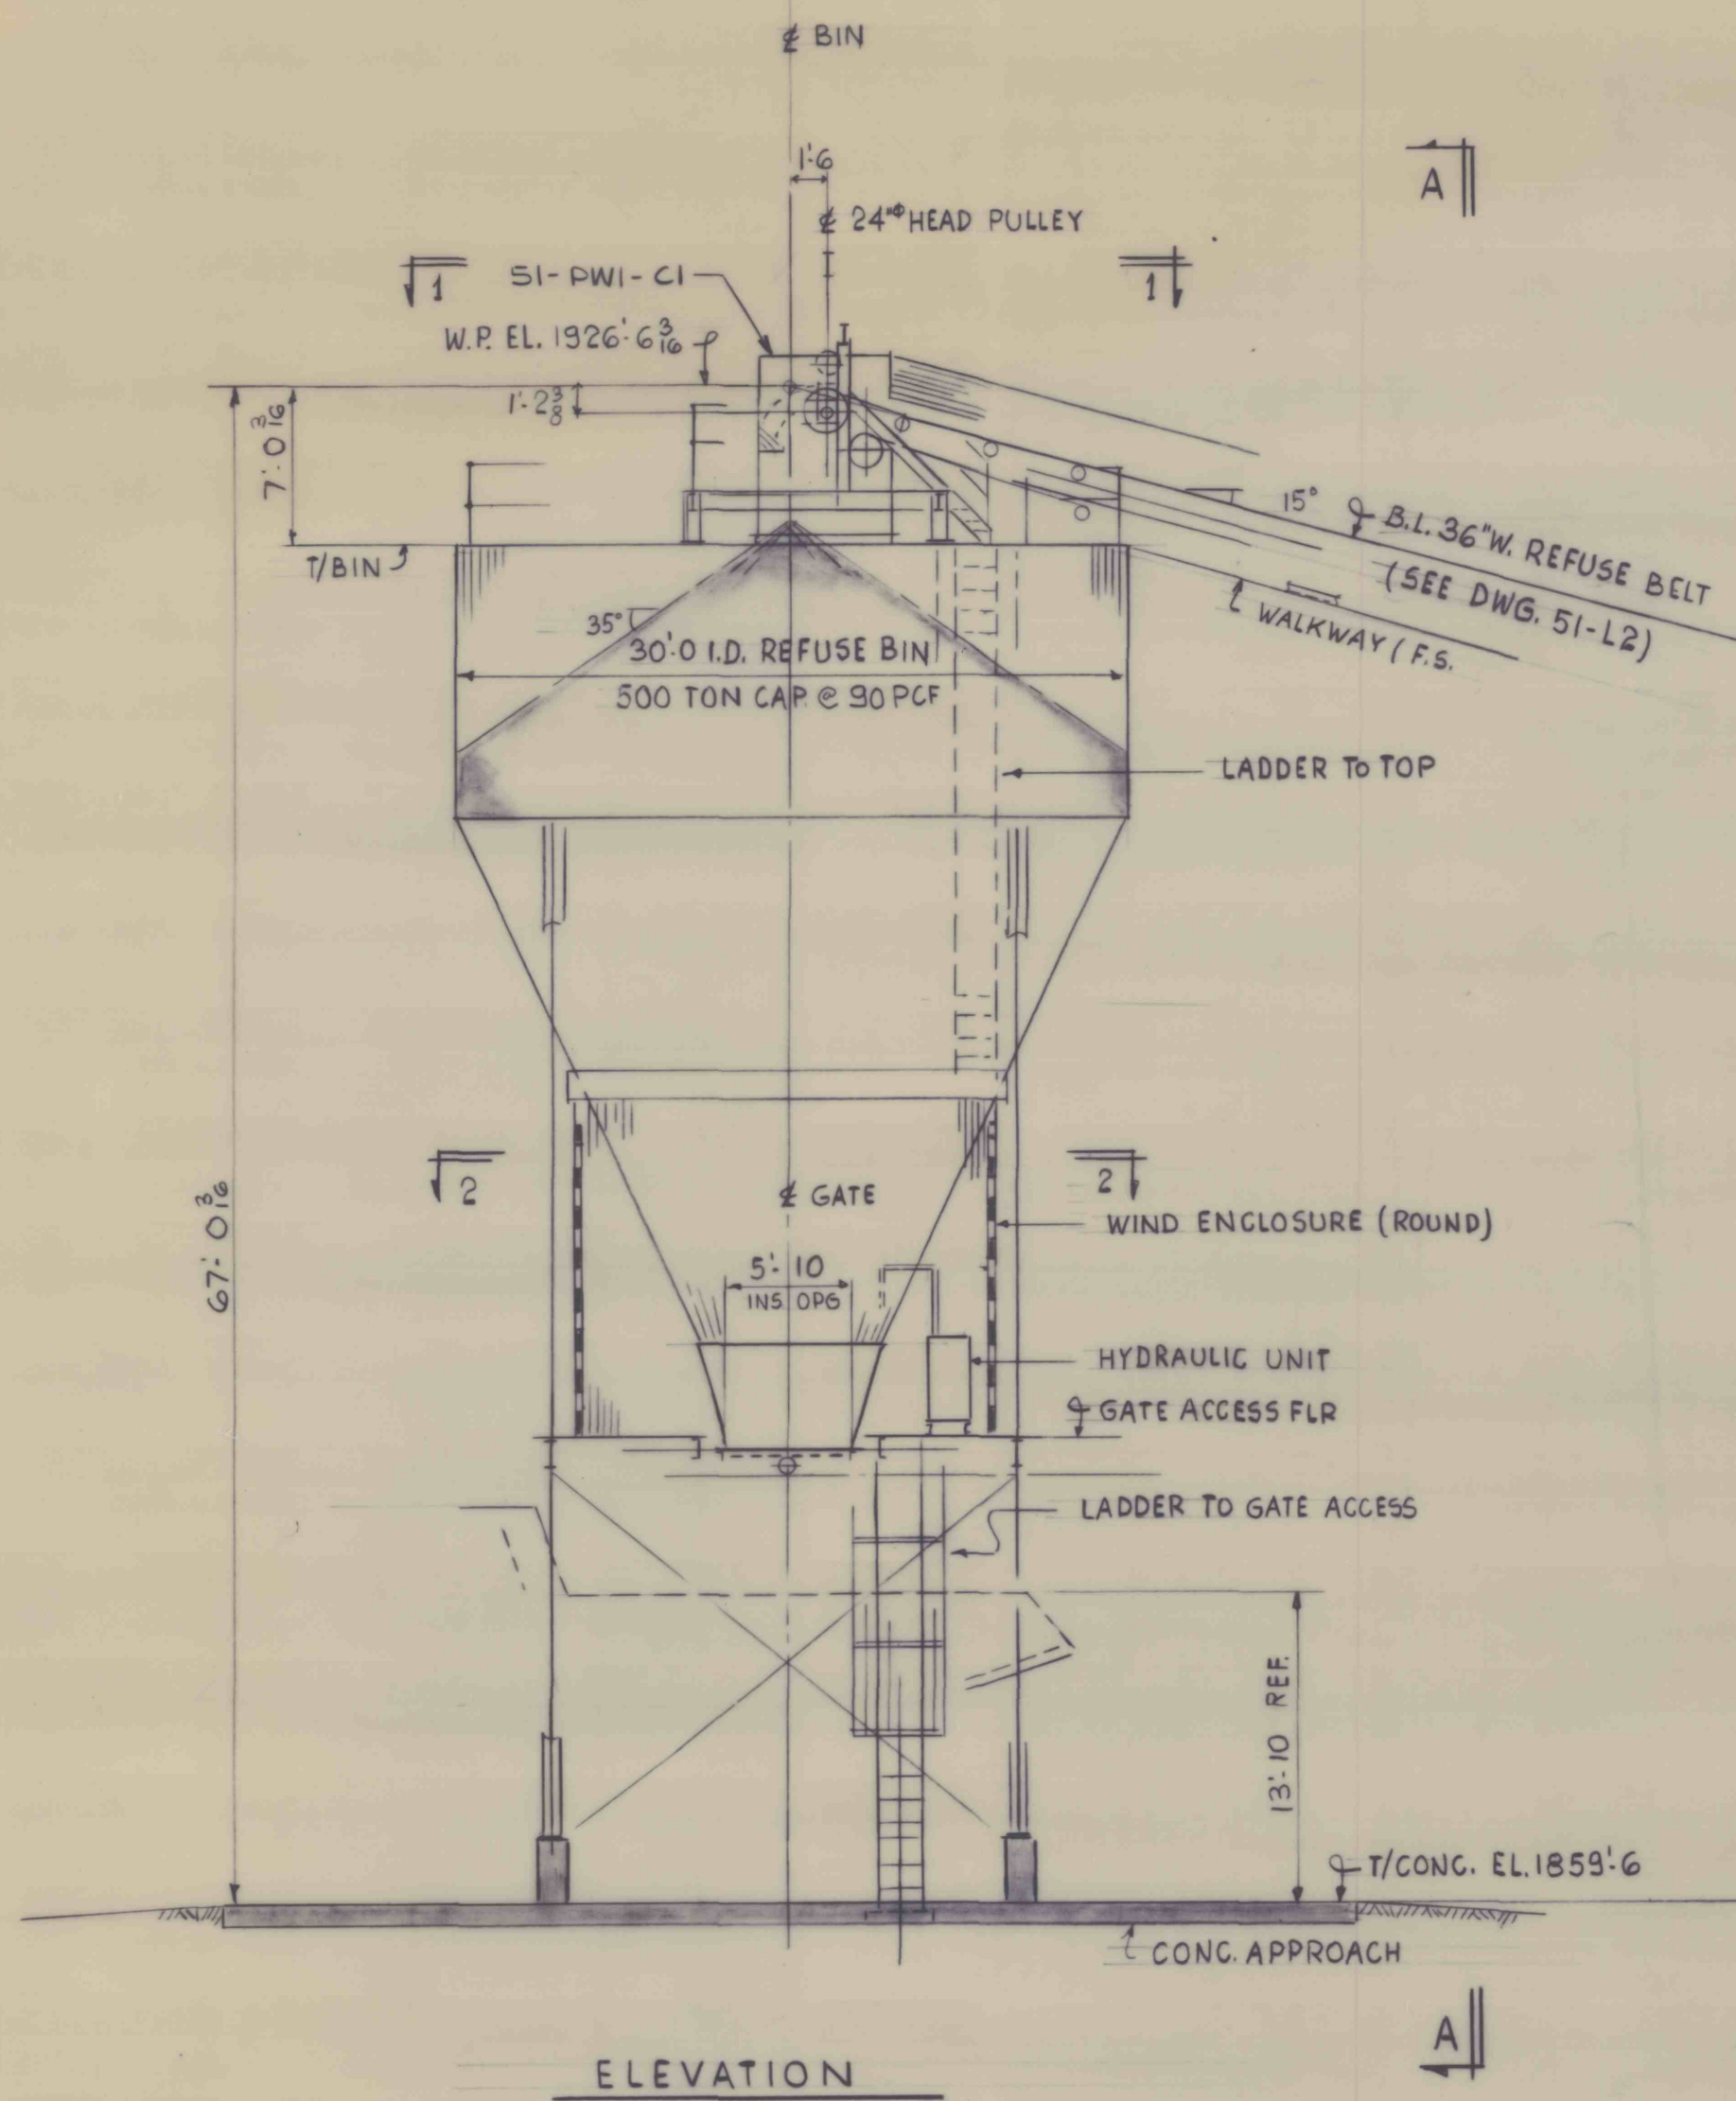

ELEVATION

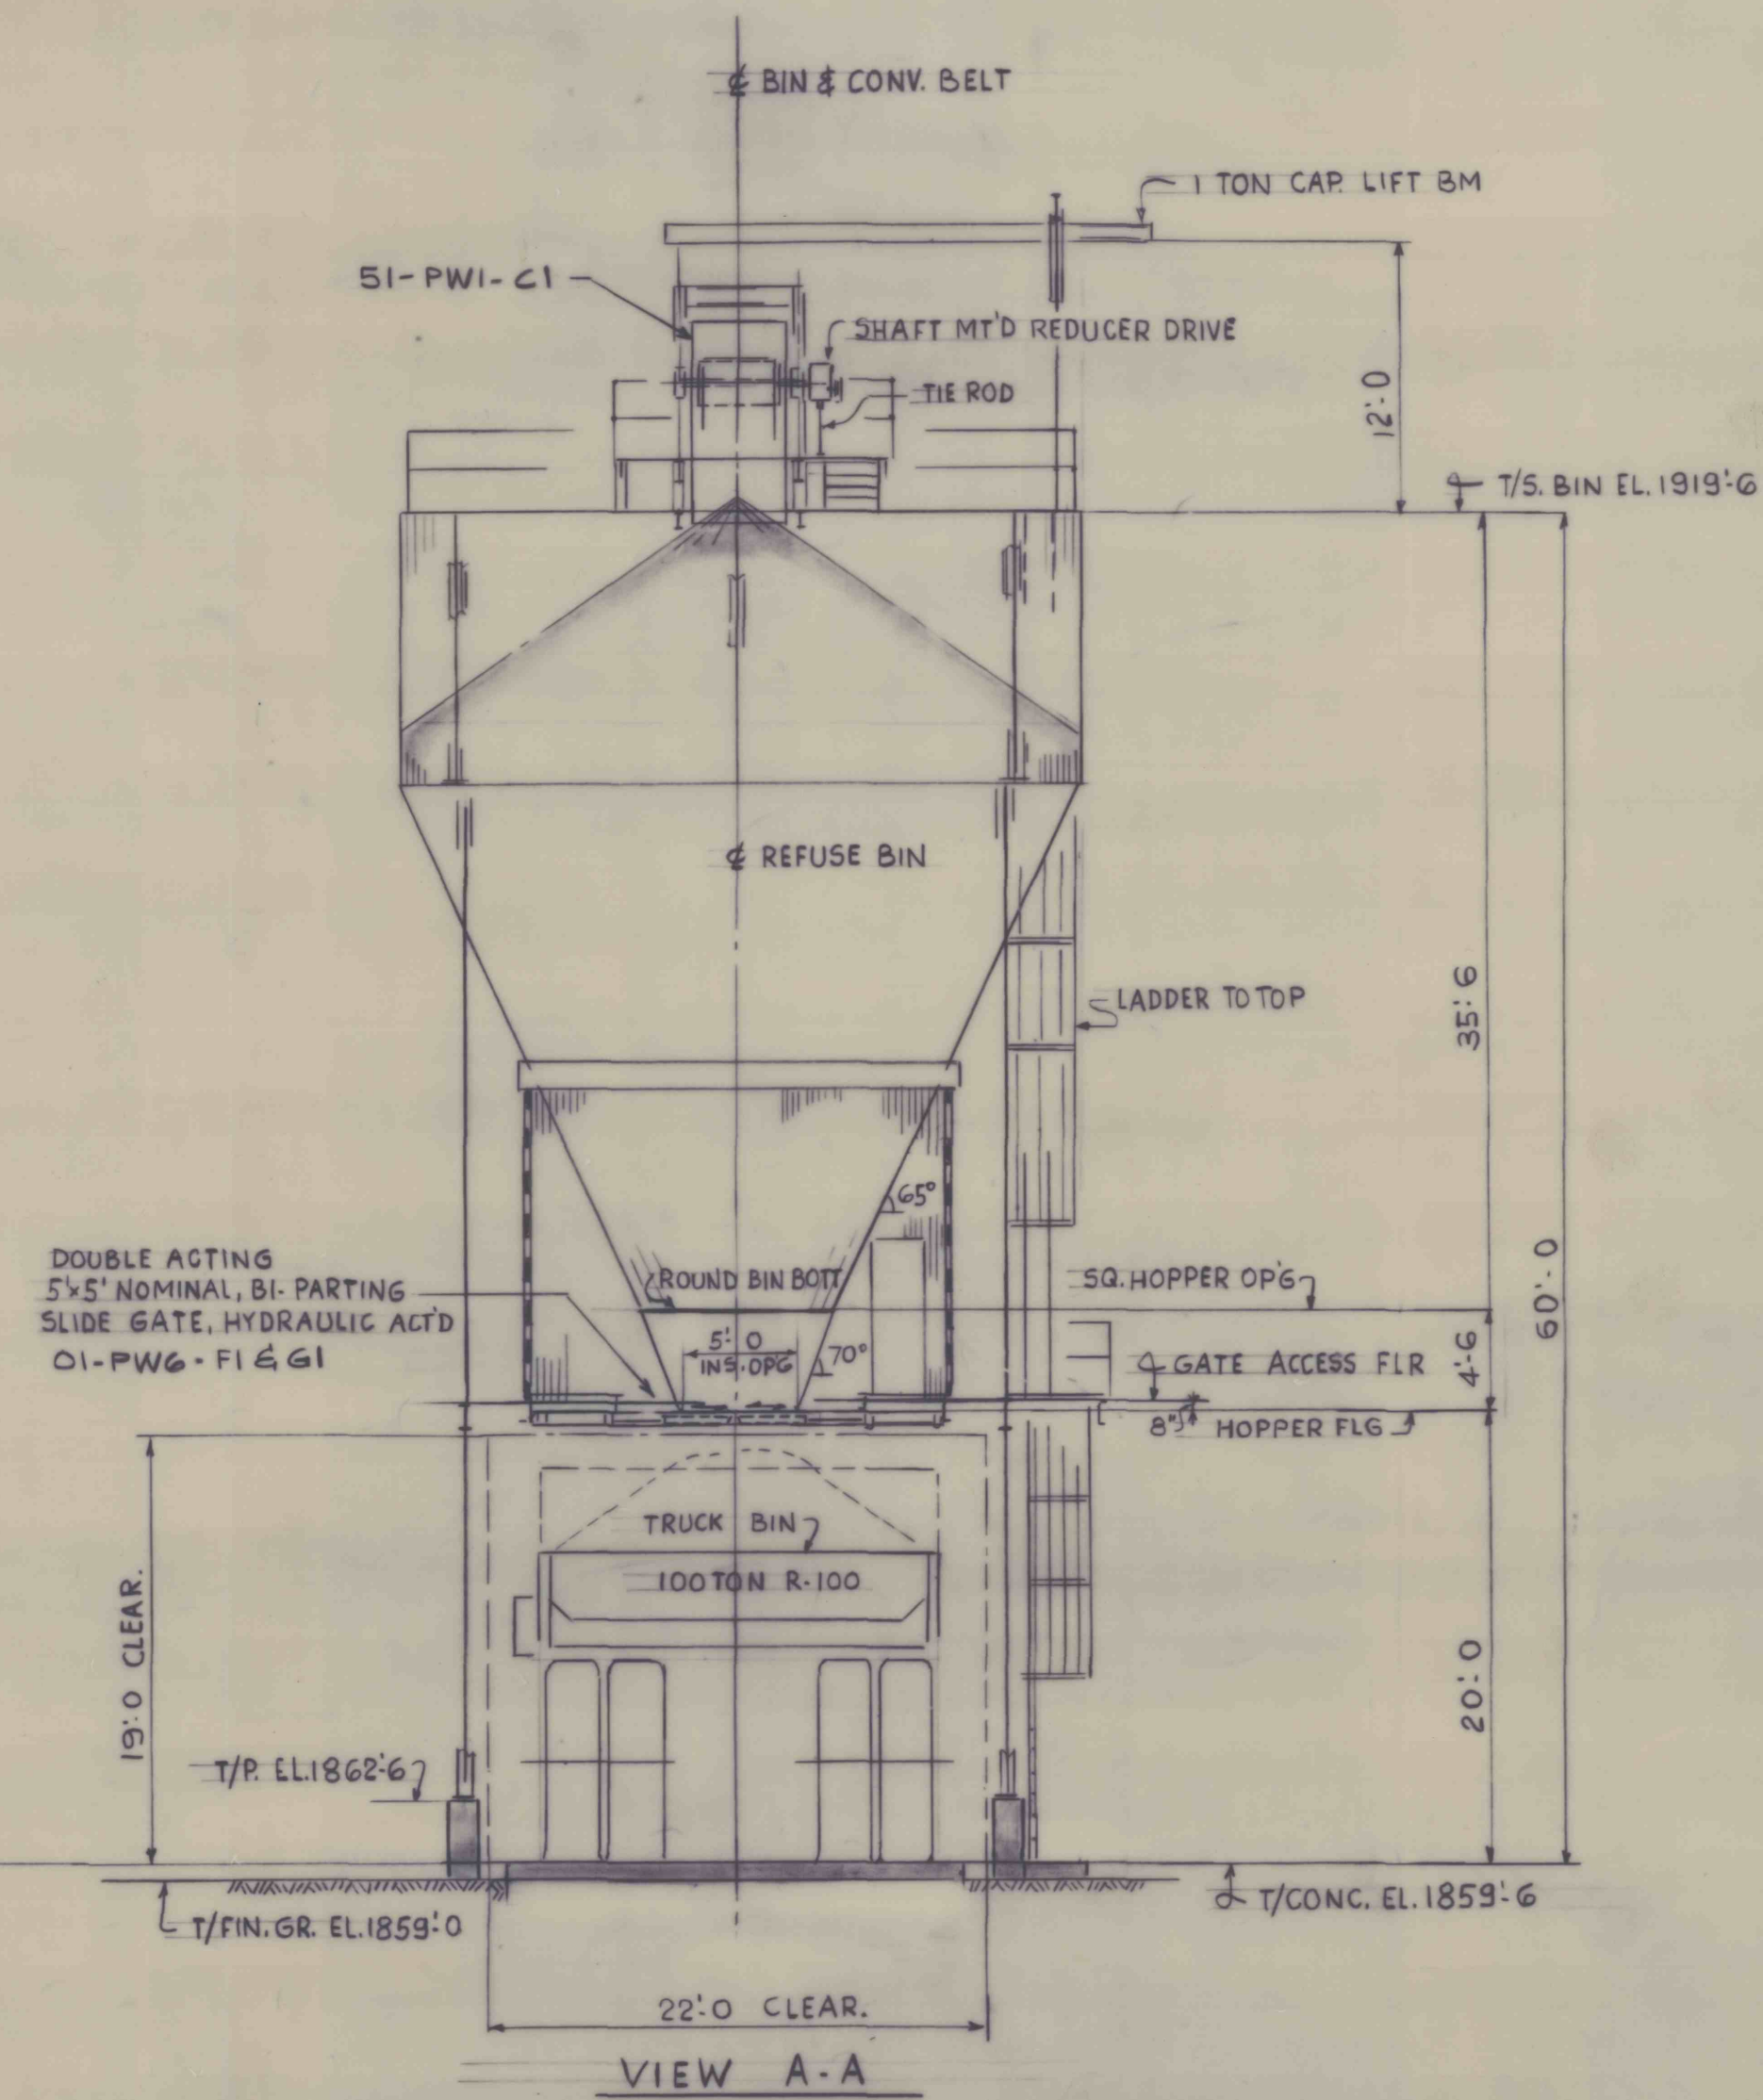

VIEW A-A

REV	DATE	DESCRIPTION OF REVISION	REV	DATE	DESCRIPTION OF REVISION



ROBERTS & SCHARPER
Company
ENGINEERS AND CONTRACTORS
CHICAGO - SALT LAKE CITY

REFUSE BIN
CLEAN COAL FACILITIES - WEST VIRGINIA DIV.
HIGH POWER MOUNTAIN - STEAM COAL PROJECT
BETHLEHEM MINES CORP. - DRENNEN, W. VA.

MADE BY G.S.
CHECKED BY DIRECTED BY
APPROVED BY

SCALE 1/8" = 1'-0"
DATE 1-9-85
8455-52-L1