


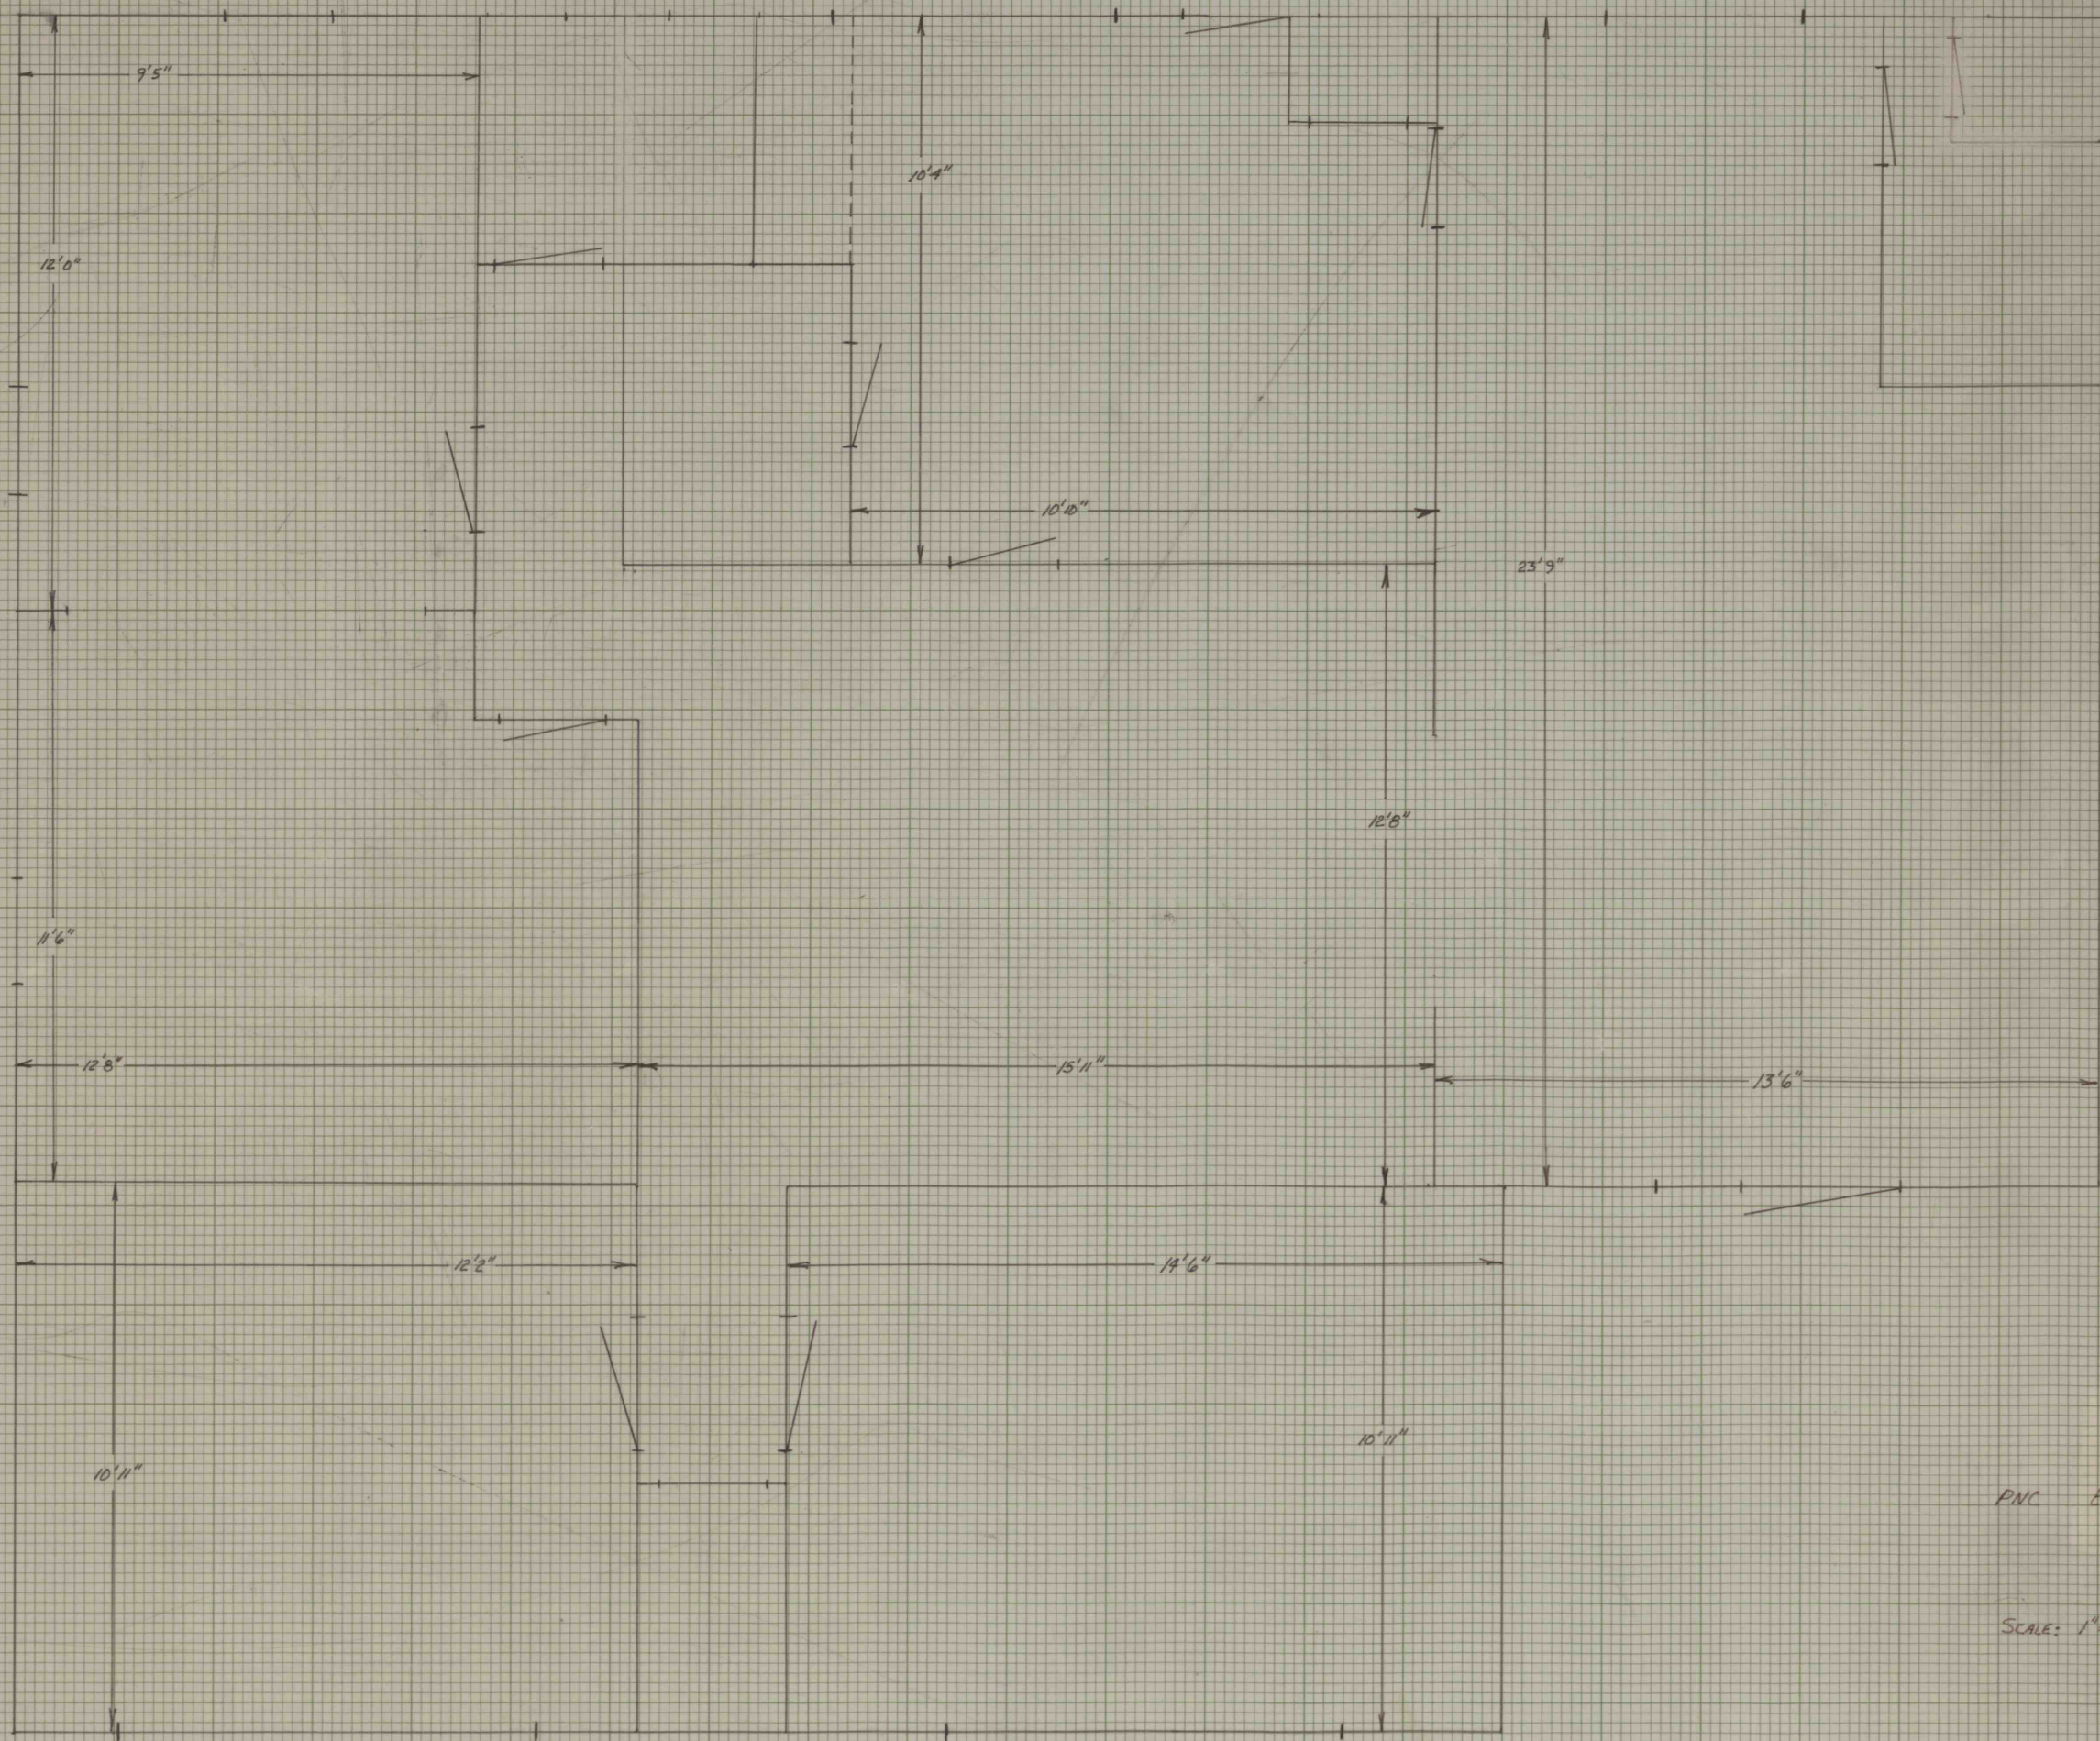

PNC ENGINEERING
OPERATIONS
ANNEX

SCALE: 1" = 2'0"

WDA
8/90