

ds1
21-SEP-1994


D-9012 CADD (02-90)

UNOFFICIAL
PRINTS
NOT FINALLY APPROVED
FOR ALIGNMENT OR GRADE

LIMIT OF AUTHORIZATION
STA. 285+50.00
SEG. 100 OFFSET 1071
S.R. 1054 SEC. 450 R/W
BANKS TOWNSHIP
INDIANA COUNTY

Vertical Curve Description

Station: VPC 286+89.774 VPI 288+67.000 VPT 290+44.226
Elevation: 520.515 510.910 509.905
Northing: 5246.358 5321.208 5396.107
Easting: 5535.855 5696.500 5857.121
Type: Sym. Parabolic
Design Method: External Distance
Length: 354.453
Entrance Grade: -5.420 %
Exit Grade: -0.567 %
Rate of Change: 1.369
Offset From PI: 2.150
Turning Pnt. Stn.: No Turning Point
Turning Pnt. Elv.: No Turning Point
Headlight Sight Distance: 341 FT.
R-value: 7304.455

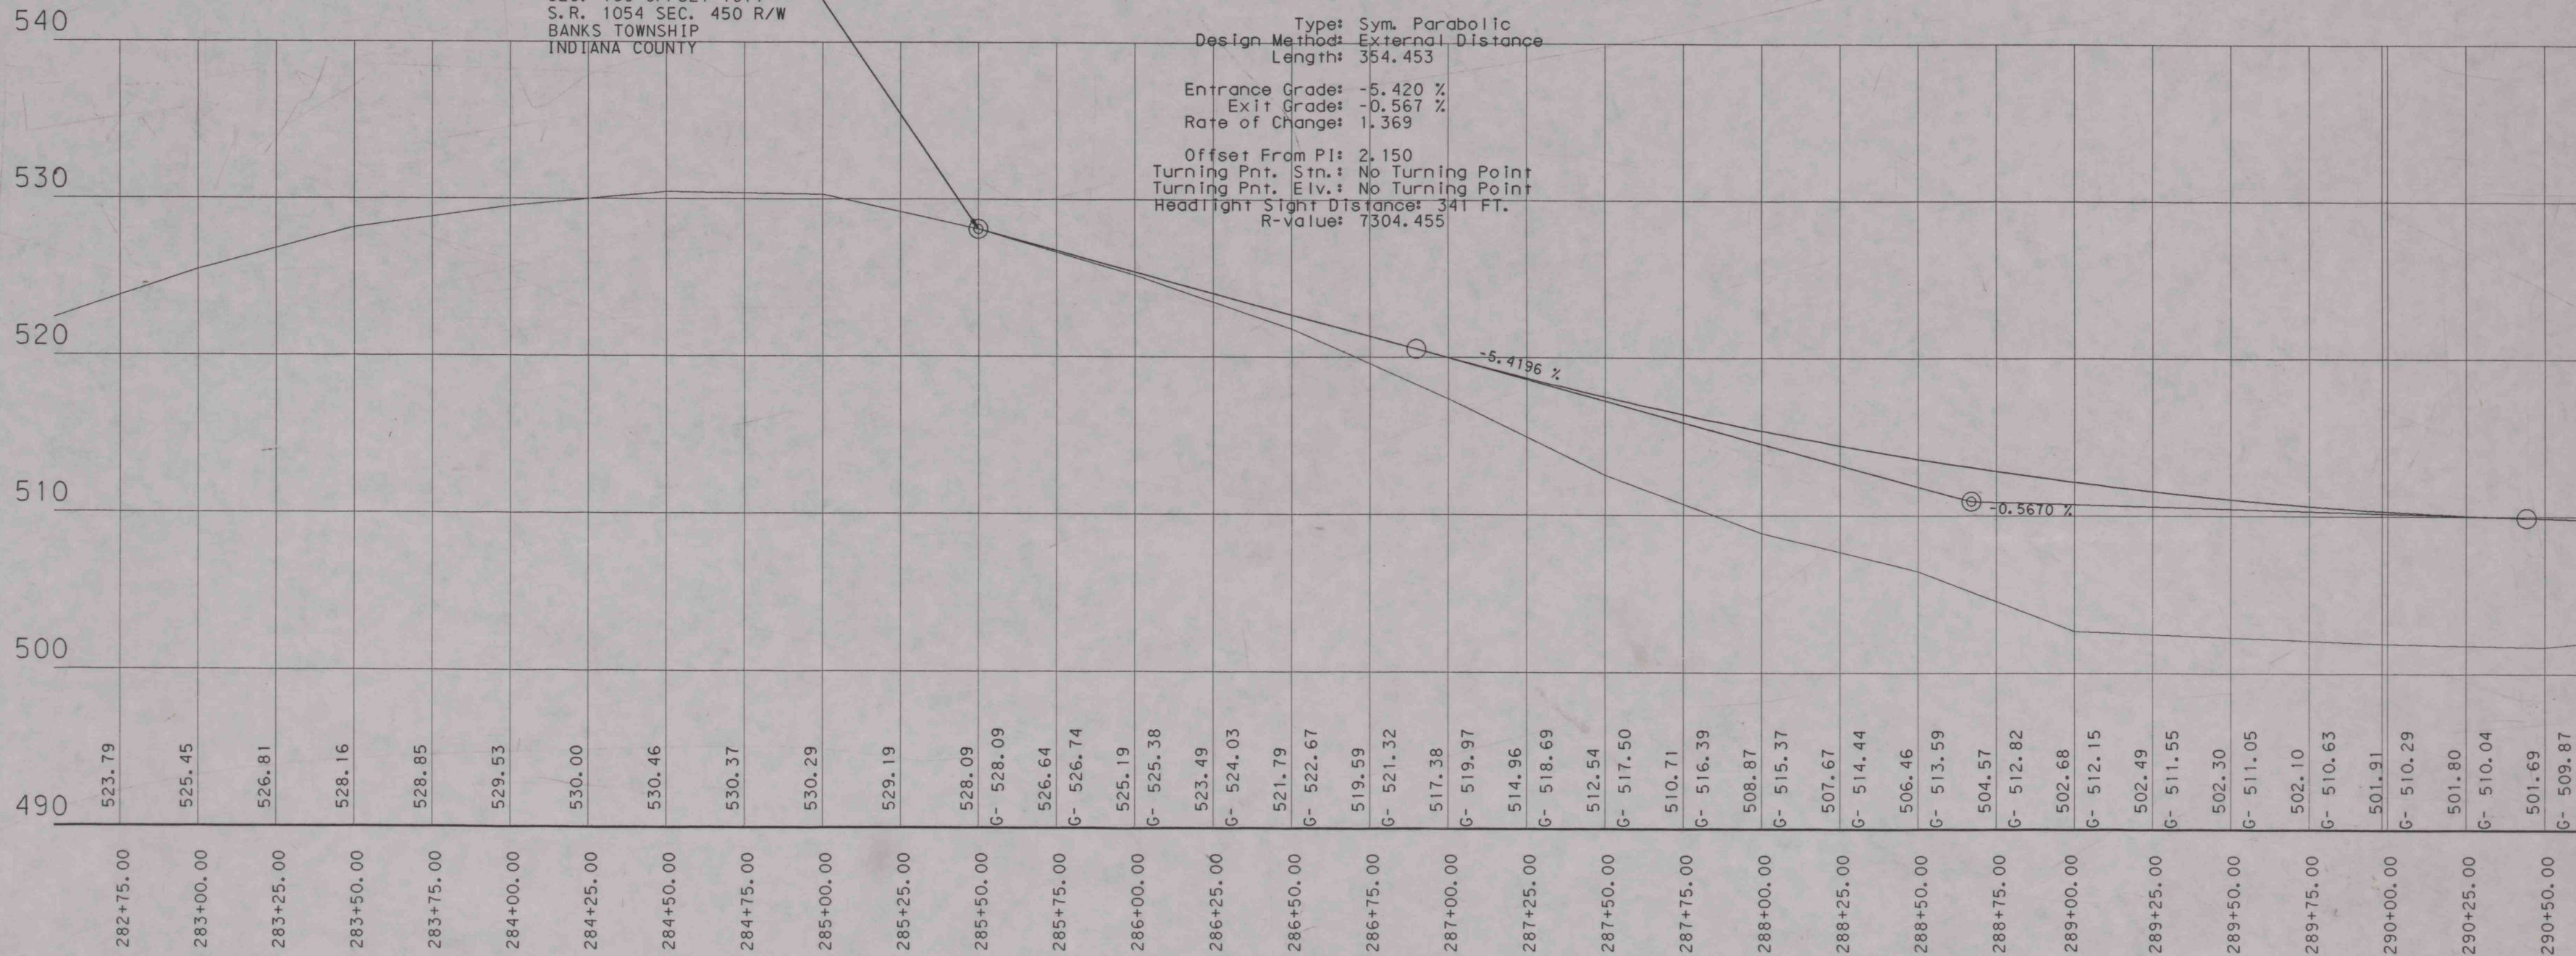

DISTRICT	COUNTY	ROUTE	SECTION	SHEET
10-0	INDIANA	1054	450 R/W	6 OF 10
BANKS TOWNSHIP				
REVISION NUMBER	REVISIONS			DATE BY

OPERATOR: V.F. VILLANO
FILE NAME: DS1-321054450.DGN

FOR PLAN SHEET M SEE SHEET 4 OF 10