

ds1
27-OCT-1994

D-9012 CADD (02-90)

DISTRICT	COUNTY	ROUTE	SECTION	SHEET
10-0	INDIANA	1053	450 R/W	8 OF 10
BANKS TOWNSHIP				
REVISION NUMBER	REVISIONS			DATE BY

UNOFFICIAL
PRINTS
NOT FINALLY APPROVED
FOR ALIGNMENT OR GRADE
DATE: 10/27/94
BY: VILLANO

LIMIT OF AUTHORIZATION
STA. 0+57.50
SEG. 100 OFFSET 2300
S.R. 1053
BANKS TOWNSHIP
INDIANA COUNTY


Vertical Curve Description

VPC ---
Station: 0+20.716
Elevation: 509.640
Northing: 5355.963
Easting: 5814.646
Type: Sym. Parabolic
Design Method: External Distance
Length: 210.569
Entrance Grade: -6.411 %
Exit Grade: -0.598 %
Rate of Change: 2.761
Offset From PI: 1.530
Turning Pnt. Stn.: No Turning Point
Turning Pnt. Elv.: No Turning Point
Headlight Sight Distance: 200 FT.
R-value: 3622.490
VPI ---
Station: 1+26.000
Elevation: 502.890
Northing: 5250.753
Easting: 5810.685
VPT ---
Station: 2+31.284
Elevation: 502.260
Northing: 5146.208
Easting: 5800.470

Vertical Curve Description

VPC ---
Station: 2+65.064
Elevation: 502.058
Northing: 5113.943
Easting: 5790.532
Type: Sym. Parabolic
Design Method: External Distance
Length: 149.873
Entrance Grade: -0.598 %
Exit Grade: -4.281 %
Rate of Change: 2.457
Offset From PI: 0.690
Turning Pnt. Stn.: No Turning Point
Turning Pnt. Elv.: No Turning Point
Stop Sight Distance: 255 FT.
R-value: 4069.186
VPI ---
Station: 3+40.000
Elevation: 501.610
Northing: 5047.646
Easting: 5756.020
VPT ---
Station: 4+14.936
Elevation: 498.402
Northing: 4991.169
Easting: 5706.940

LIMIT OF AUTHORIZATION
STA. 5+00.00
SEG. 100 OFFSET 1862
S.R. 1053
BANKS TOWNSHIP
INDIANA COUNTY

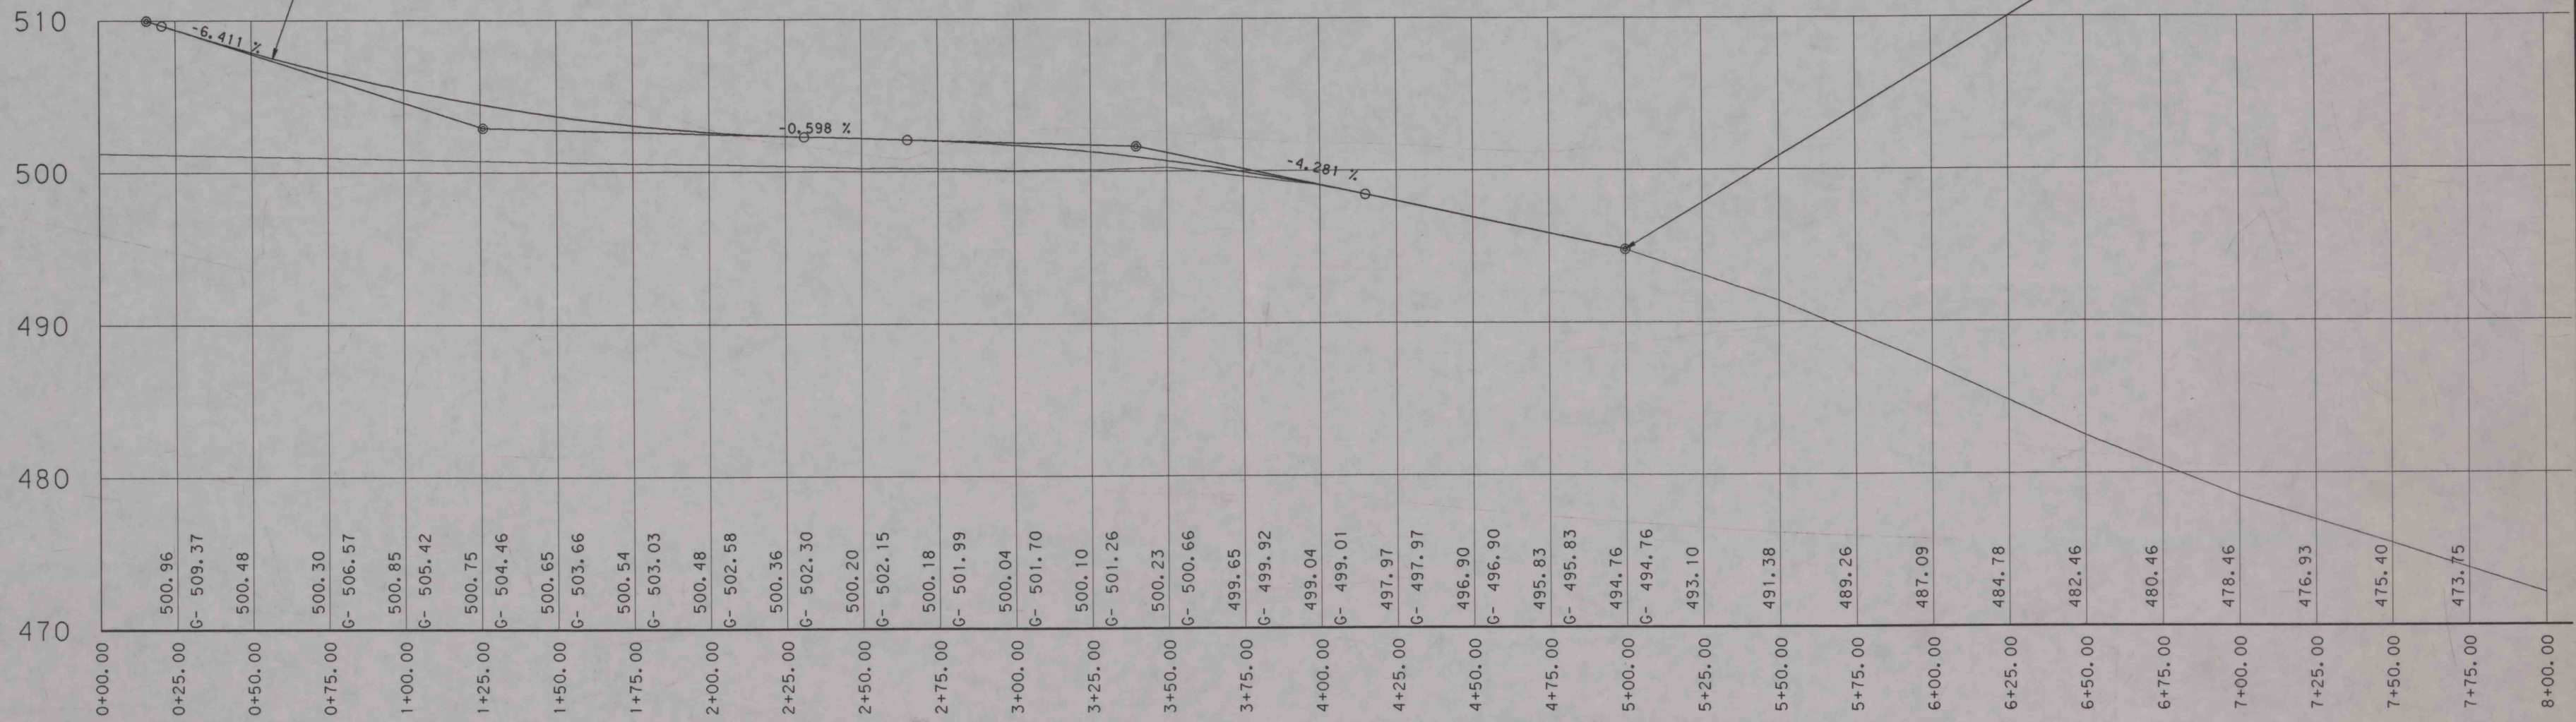

FOR PLAN OF S.R. 1054 SEE SHEET 4 OF 10

OPERATOR: V.F. VILLANO
FILE NAME: DS1.321054450.DGN