

DISTRICT	COUNTY	ROUTE	SECTION	SHEET
10-0	INDIANA	1054 & 1053	450 R/W	9 OF 10
BANKS TOWNSHIP				
REVISION NUMBER	REVISIONS			DATE BY

UNOFFICIAL
PRINTS
NOT FINALLY APPROVED
FOR ALIGNMENT OR GRAD
ENGINEER


PROFILE DRIVE AT STATION 293+36.50 RT.

P.V.I. STA. 0+10.00
ELEV. 508.69
V.C. = 0.00'
M.O. = -0.00'
S.S.D. = 166'

P.V.I. STA. 0+14.00
ELEV. 508.45
V.C. = 0.00'
M.O. = +0.00'
H.L.S.D. = 61'

P.V.I. STA. 1+00.00
ELEV. 507.58
V.C. = 50.00'
M.O. = -0.30'
S.S.D. = 161'

P.V.I. STA. 2+00.00
ELEV. 501.71
V.C. = 50.00'
M.O. = +0.29'
H.L.S.D. = 109'

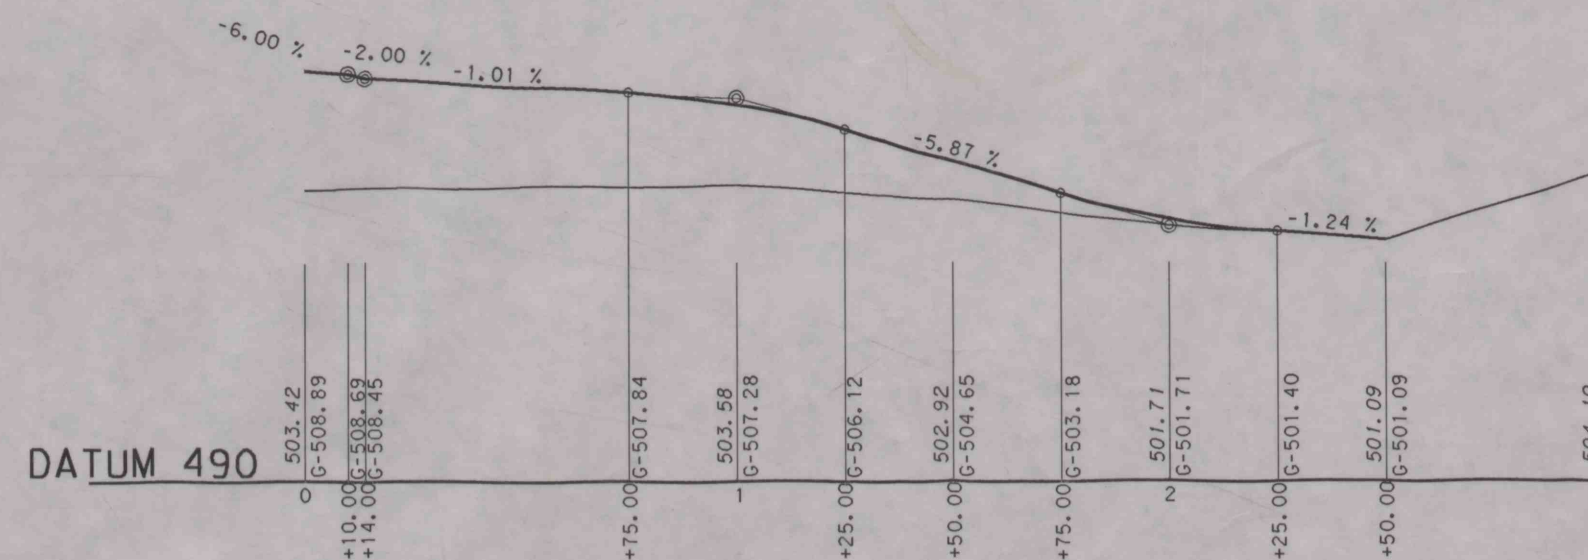

FOR PLAN OF DRIVE SEE SHEET 5 OF 10