
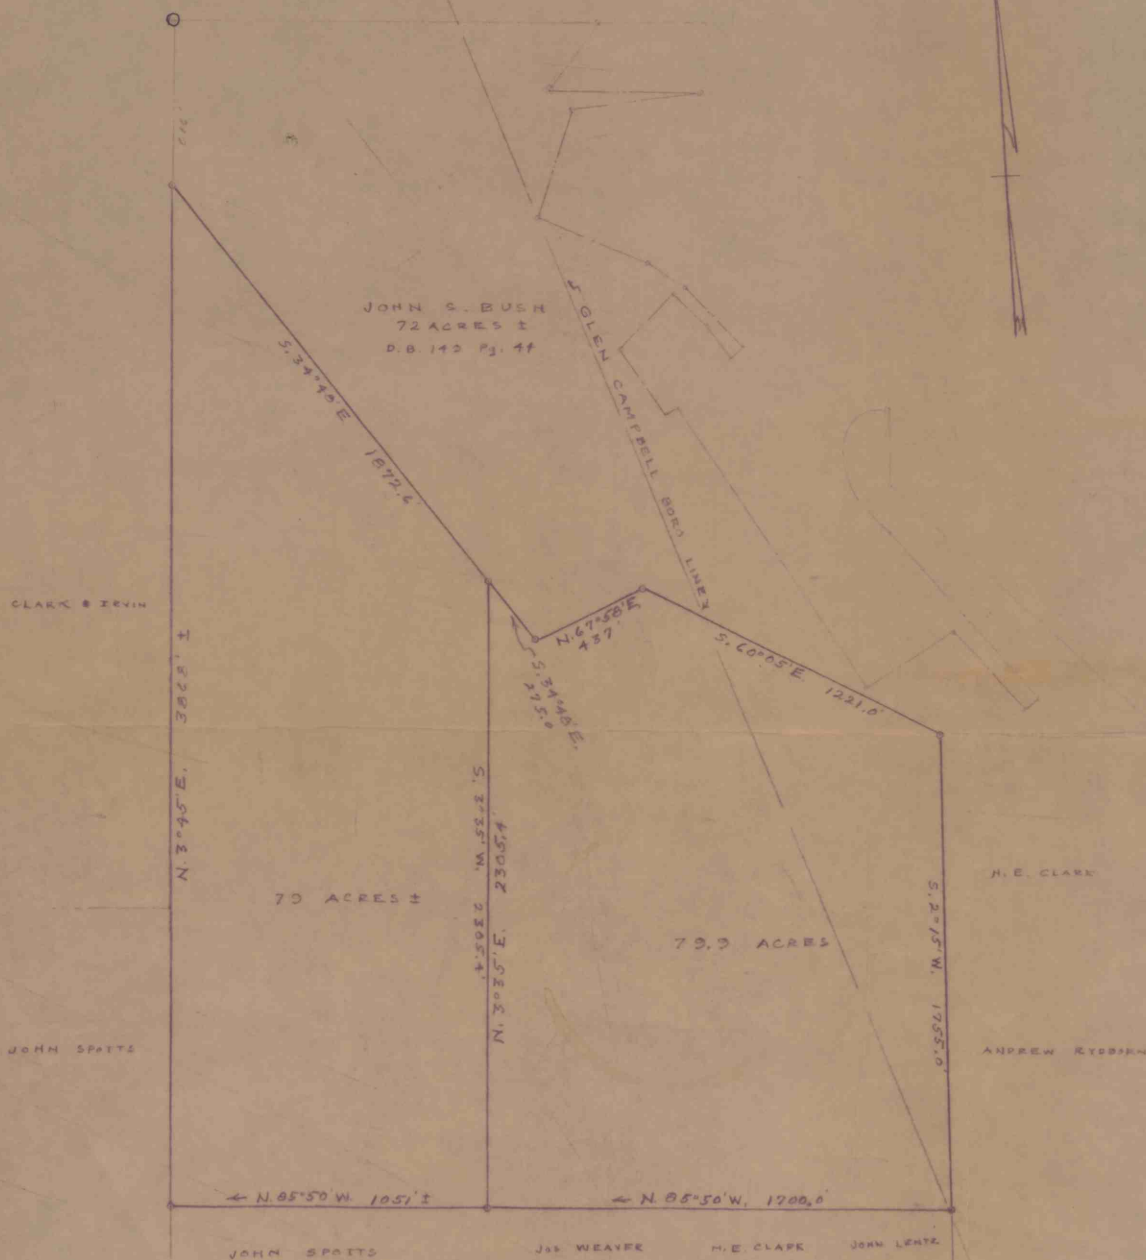


J-16-1

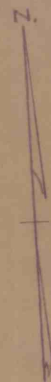

J. O. CLARK TRACT	
BANKS TWP, INDIANA CO.	
PLAN PREPARED FROM DEEDS, ETC.	
R. B. SHANNON & ASSOCIATES, INDIANA, PA.	
DRAWN BY <i>HBS</i>	DATE <i>OCT., 1975</i>
SCALE <i>1" = 400'</i>	DRAWING No. <i>5476</i>