



*Plum Creek  
Kimmel mine on 5  
Station 75 - 6/23*

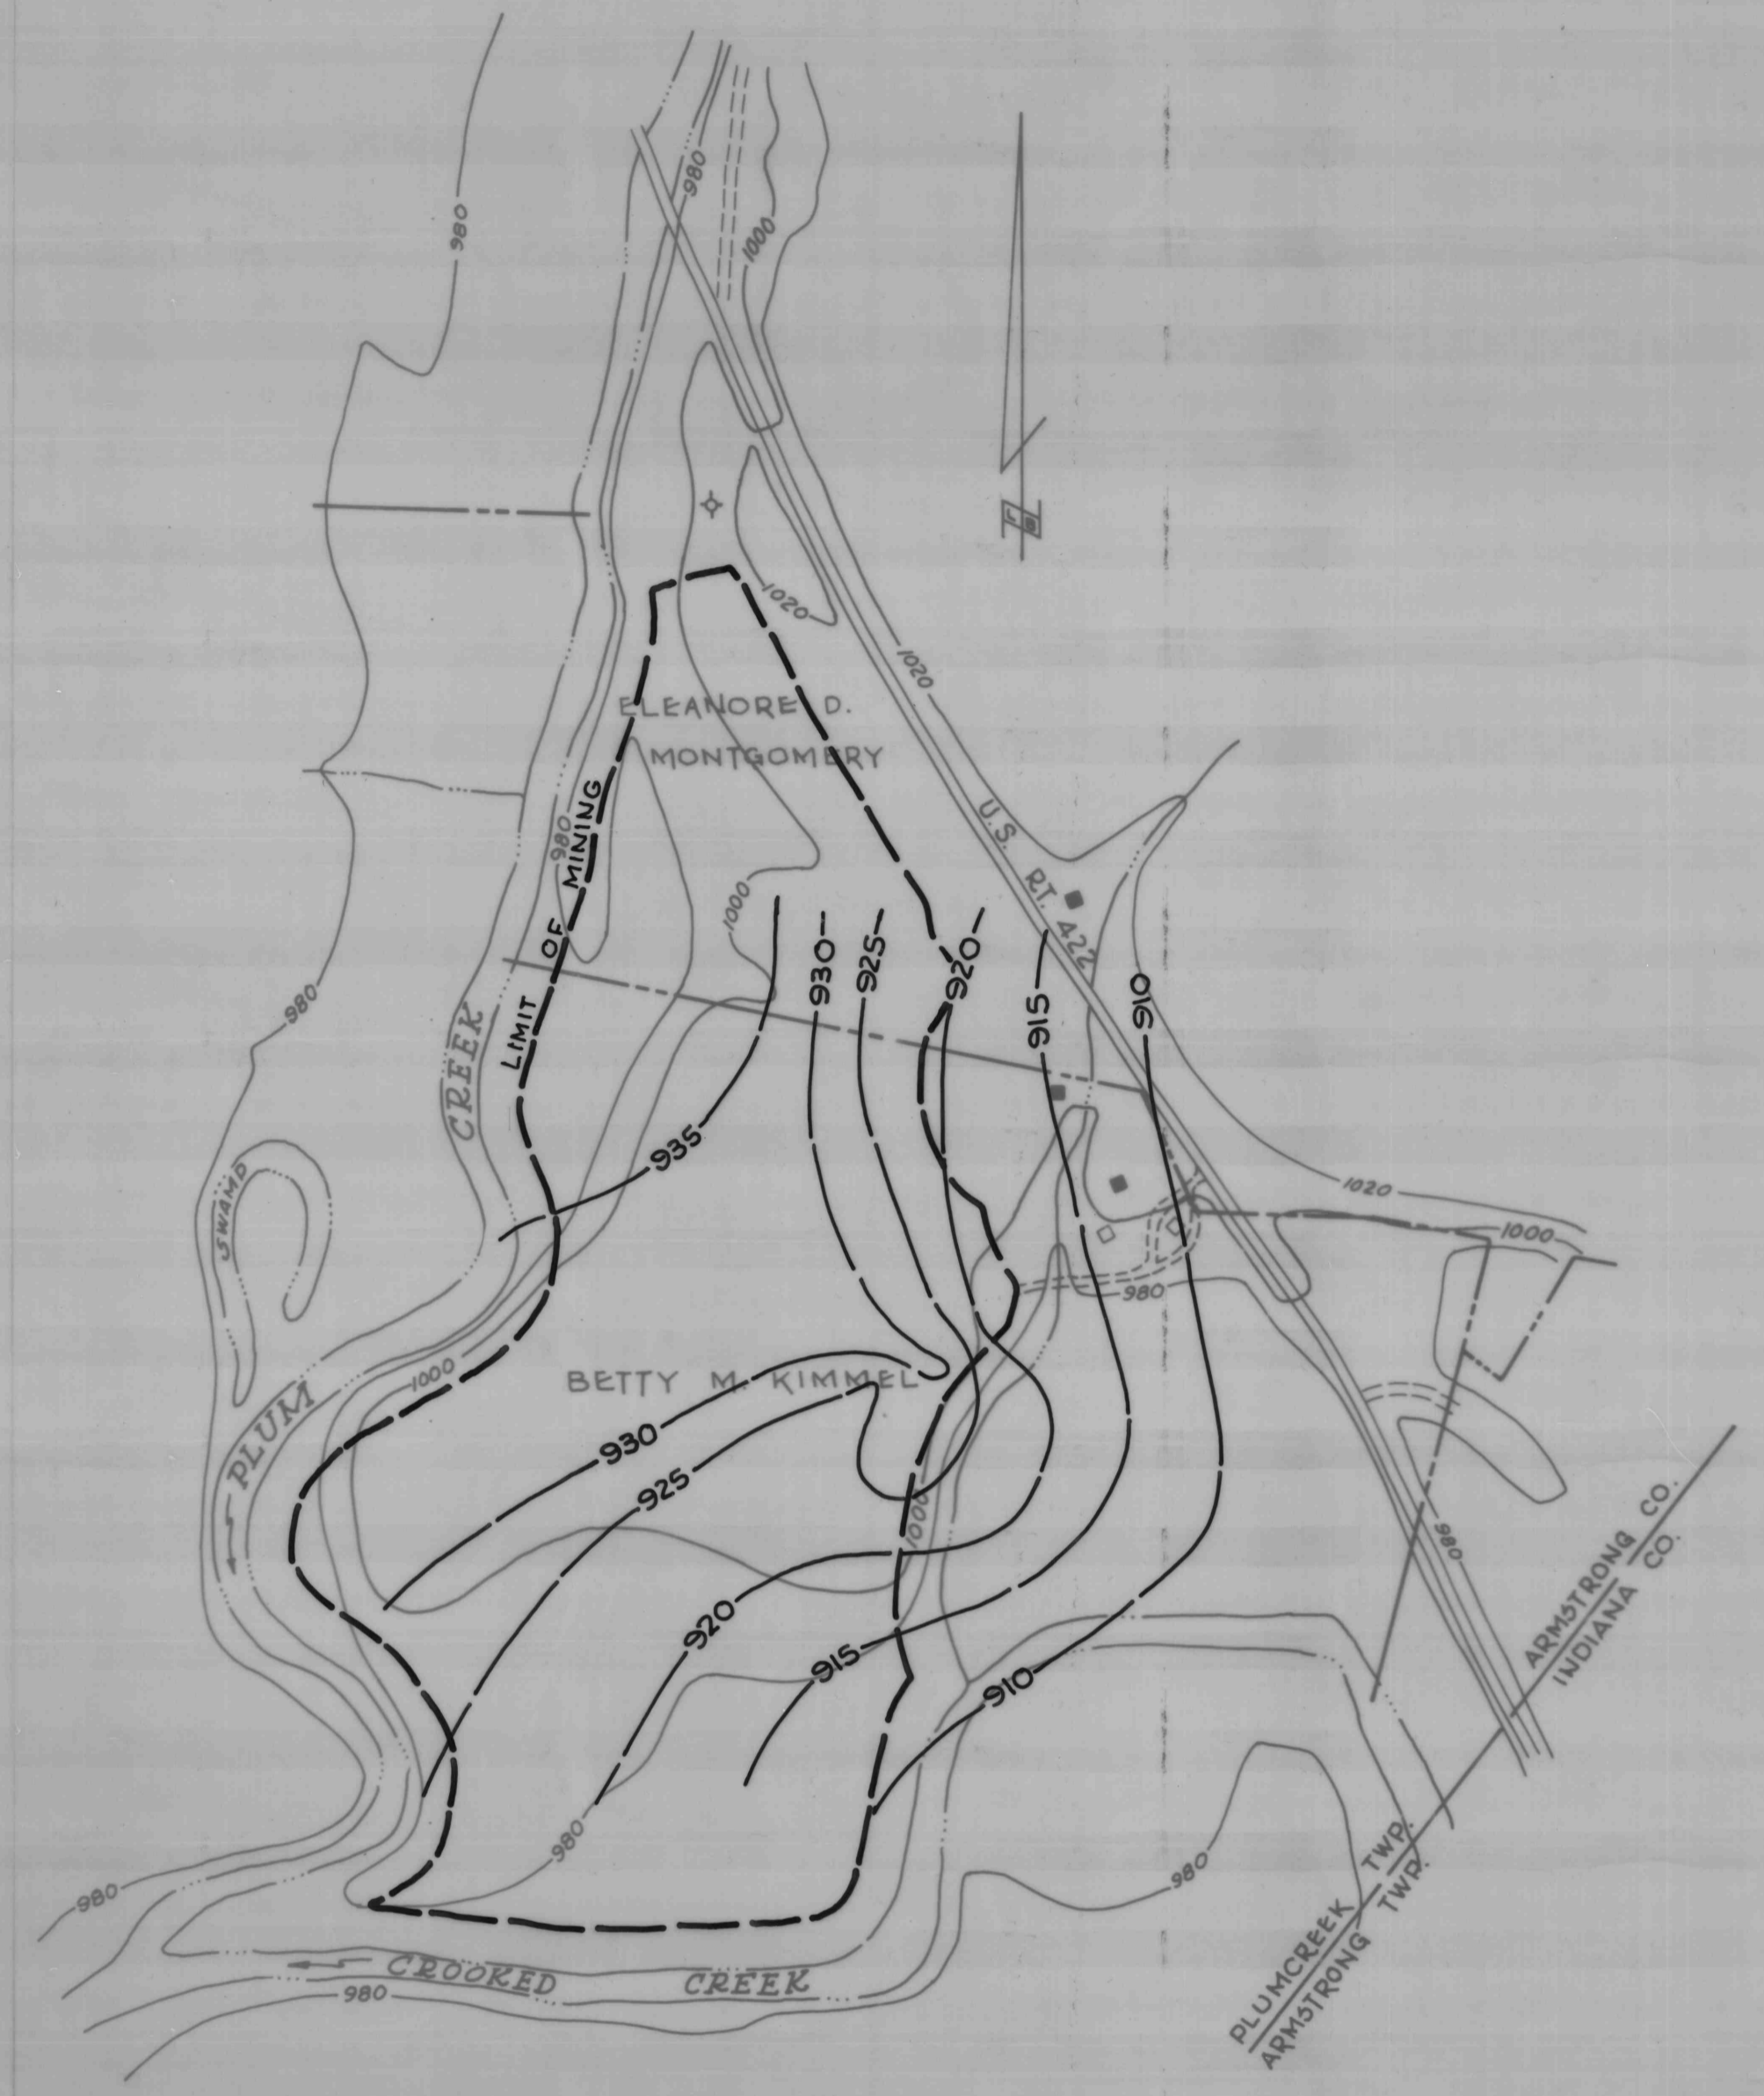

STRUCTURE MAP OF LOWER FREEPORT  
COAL SEAM

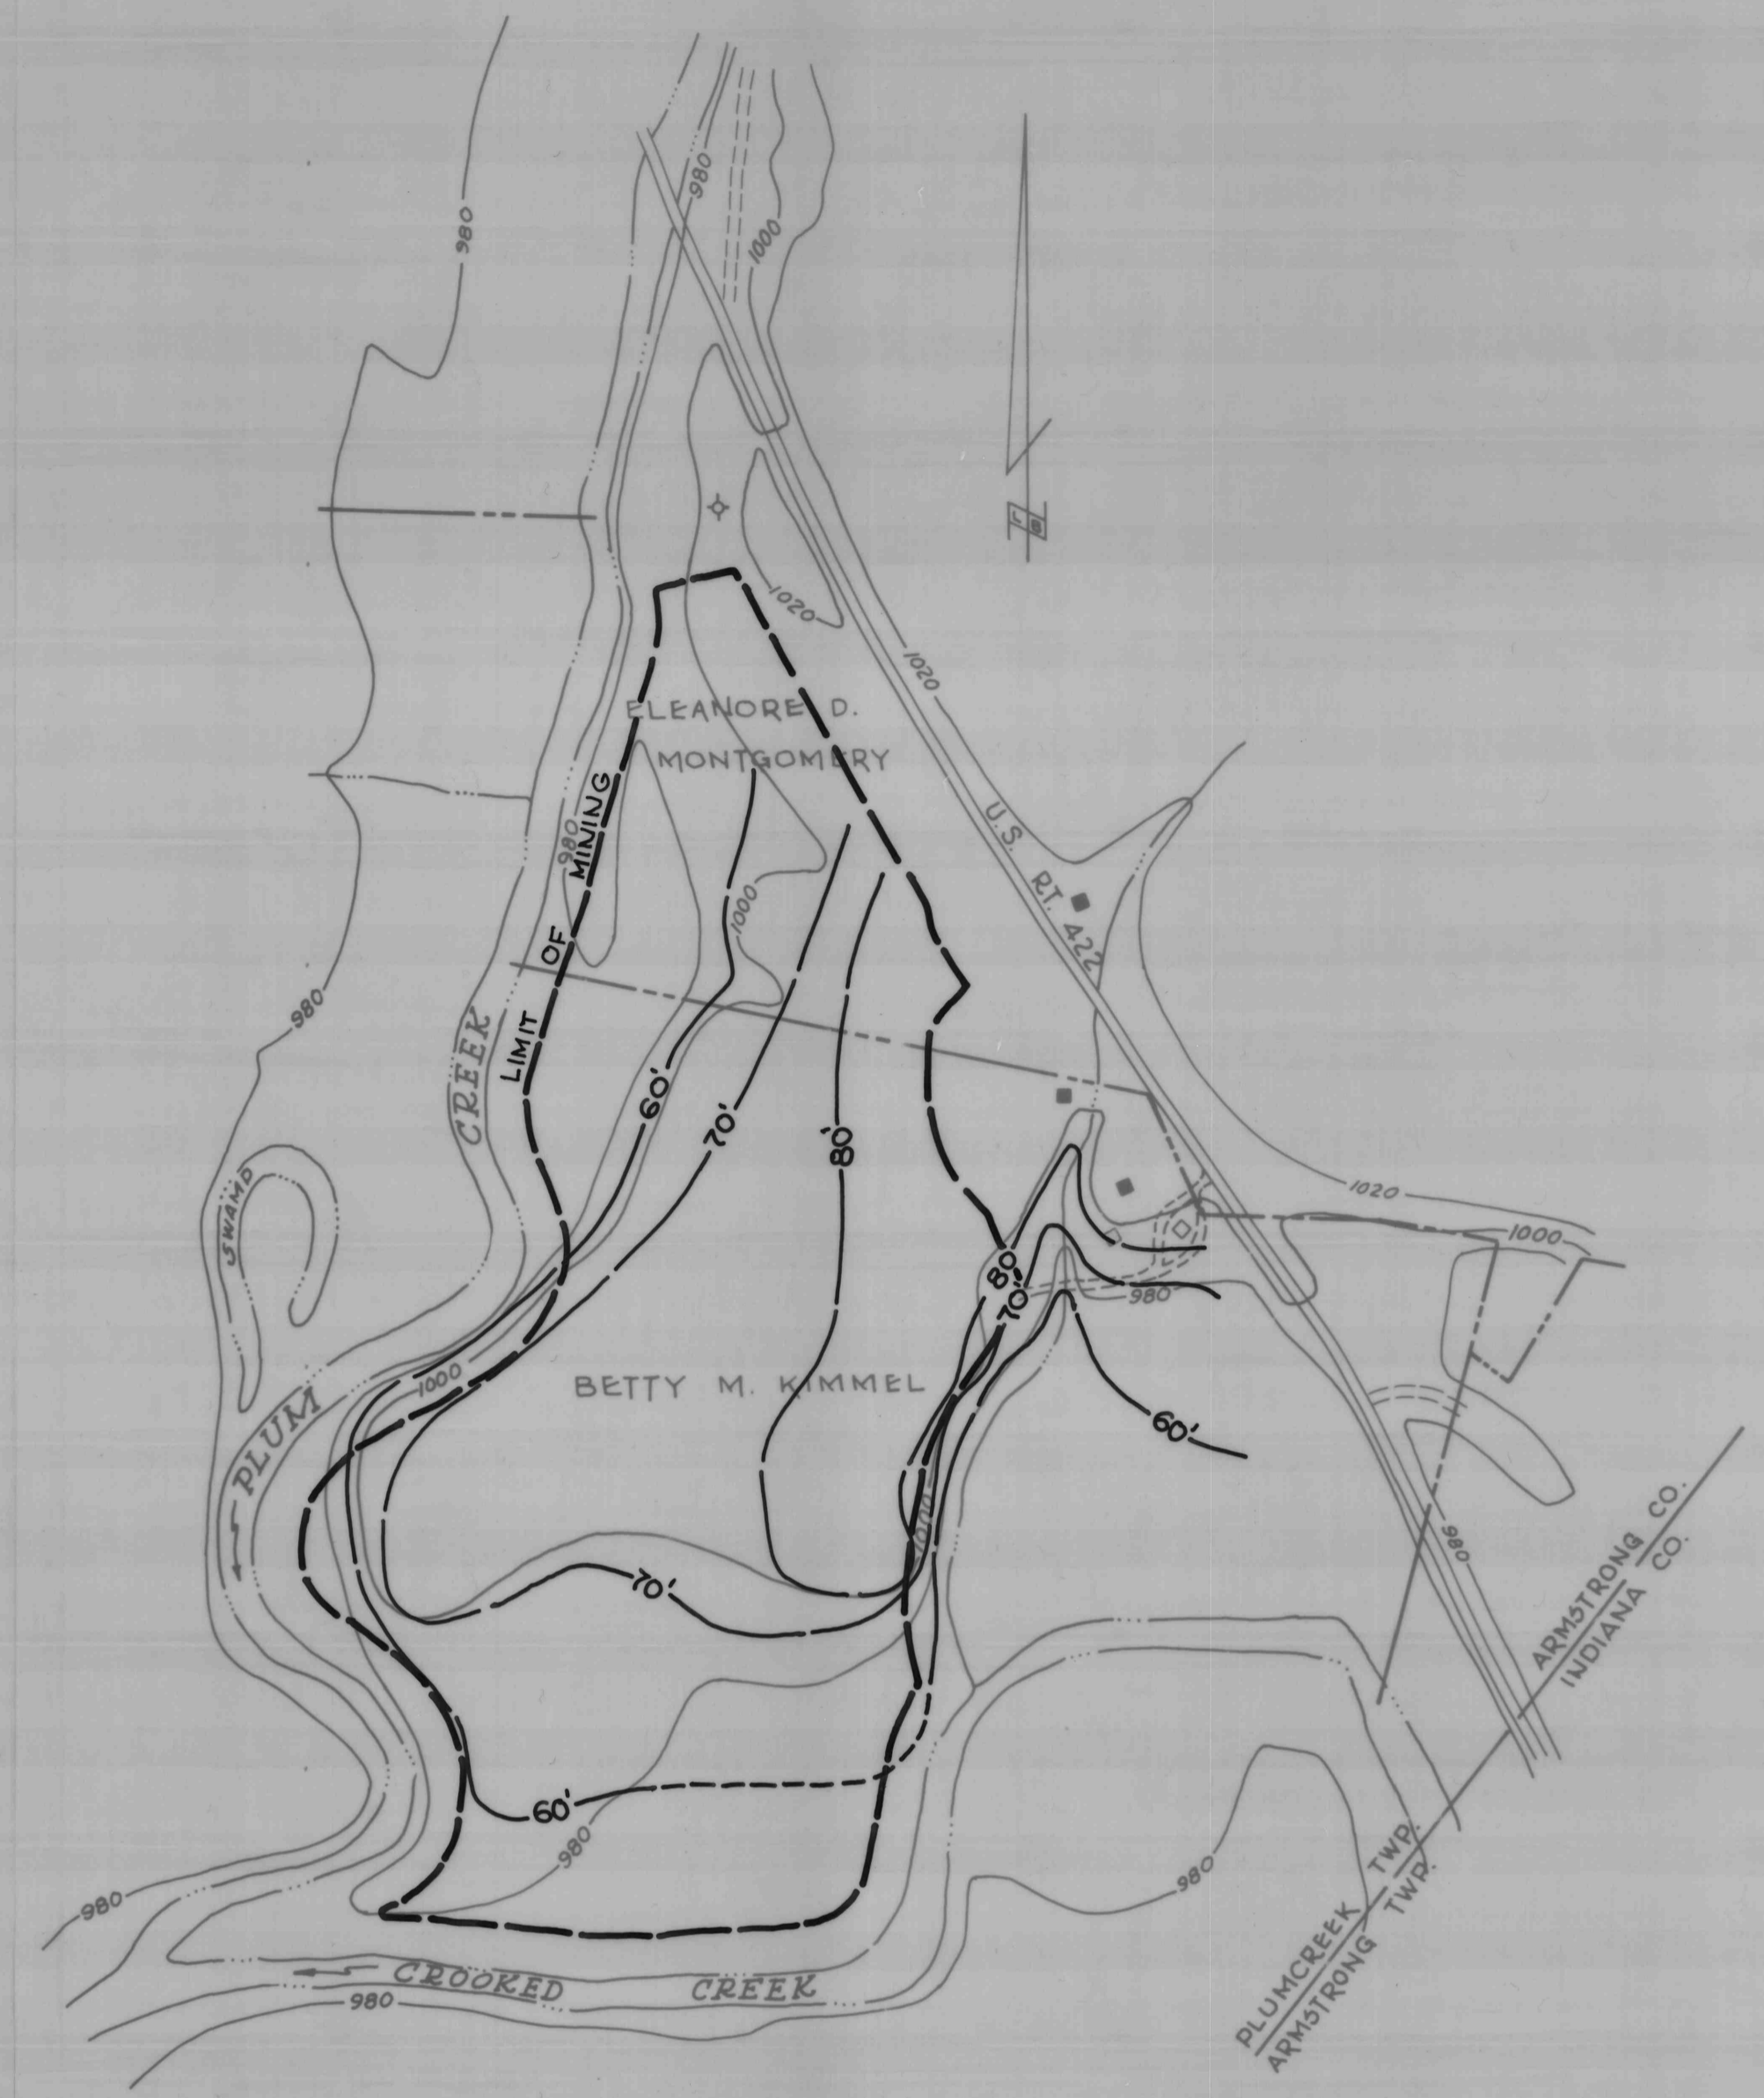

TOTAL OVERBURDEN THICKNESS MAP

|   |  |                       |
|---|--|-----------------------|
|   |  | SCALE<br>1"=400'      |
| <b>P.P.&amp;L/LADON COAL ORG.</b><br>KIMMEL MINE<br>SITUATE<br>PLUMCREEK TWP., ARMSTRONG CO., PA. |  |                       |
| <b>GWIN, DOBSON &amp; FOREMAN, INC.</b><br>CONSULTING ENGINEERS<br>ALTOONA · PENNSYLVANIA         |  | SHEET NO.<br><b>2</b> |

*118W-13 PW 1728-978*