

BAKER GAS CO.
WELL NO. 37-005-0155

V. Ellsworth Beck
surf. & coal

McKinley R. Clark
surf. & coal

James E. Hileman
surf.





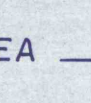
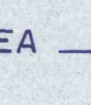
Larry Martin surf.

Ralph Woodside
surf.

R. Hileman
surf.

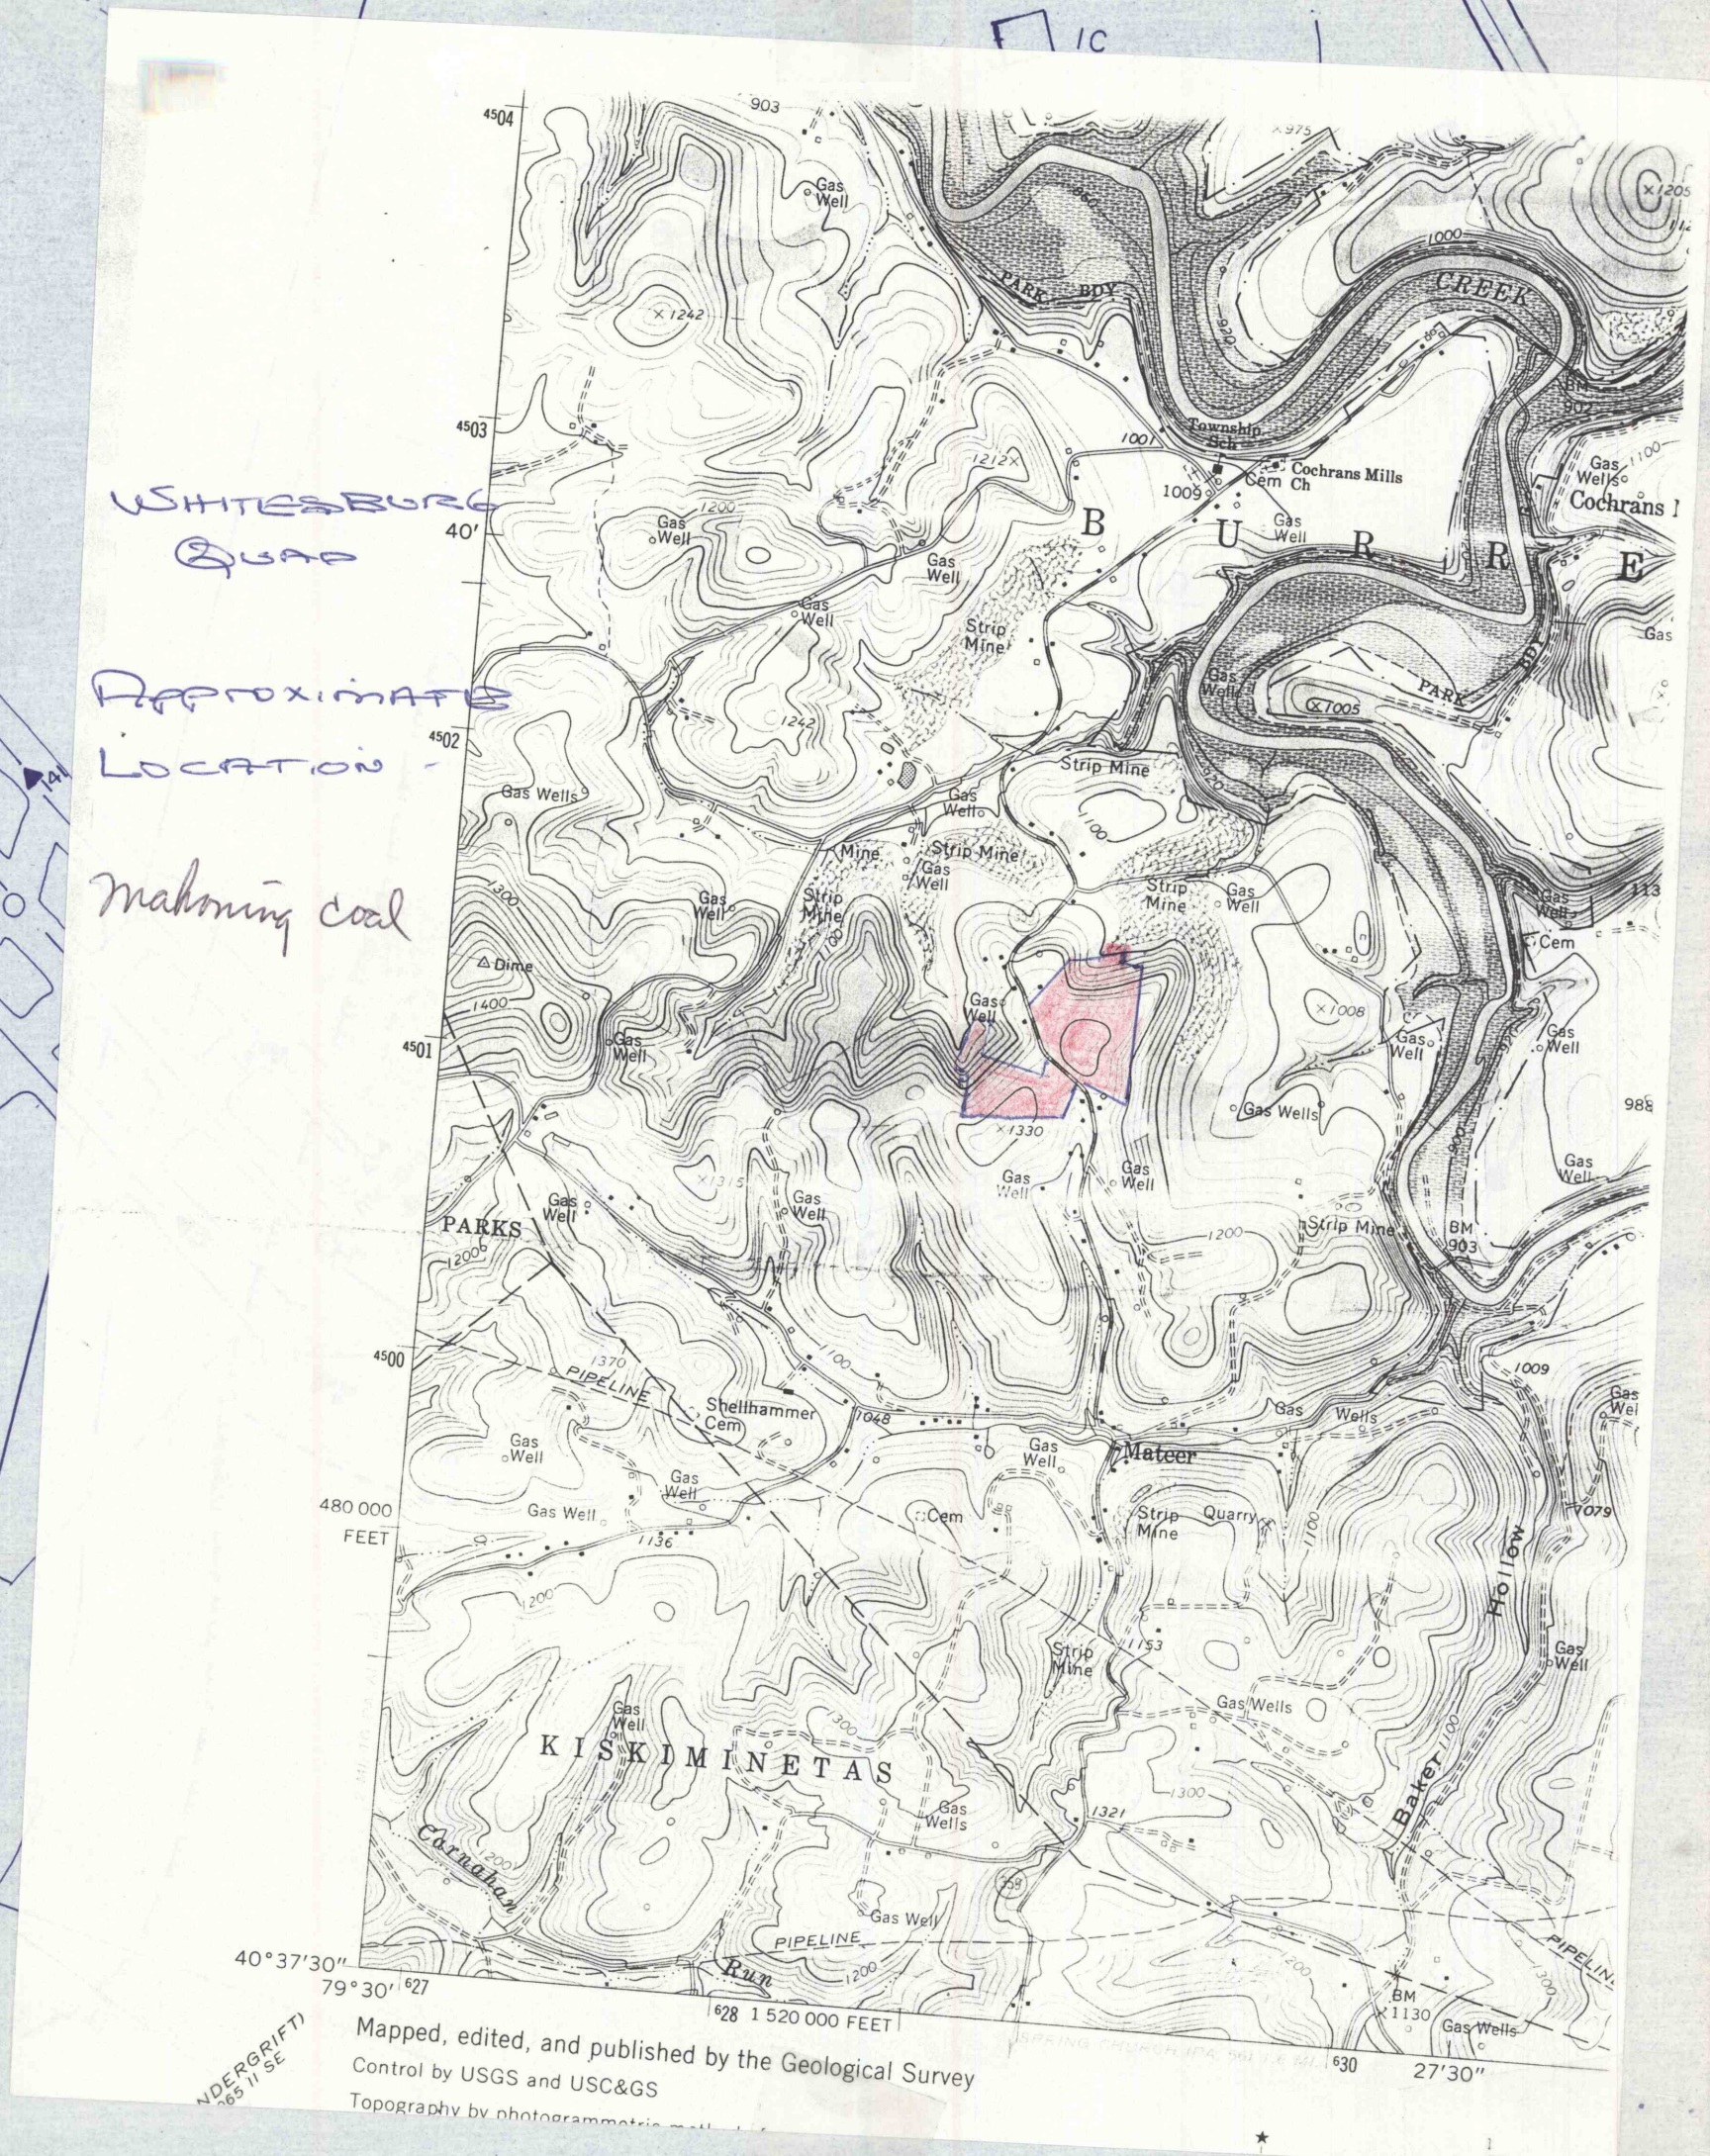
Edward G. Dilick
Barrier

Legend

- PERMIT LINE ————
- PROPERTY LINE ————
- DWELLING 
- OTHER BUILDING 
- G. CIRANNI - SURVEYOR 
- C. KRAVETSKY - SURVEYOR 
- SURFACE STATION 
- SUBSURFACE STATION 

CONTEMPLATED MINING AREA ——— TO ———

SIX MONTH EXTRACTION AREA ——— TO ———



Whitesburg 7 1/2 quad

LOYAL CREEK COAL CO.
NO. 4 MINE

Helper Engineering
608 Monroe Court
Apollo, PA. 15613
(412) 327-5460

making coal

Scale 1" = 100'