

**NOTE :**

THE INDIVIDUALLY COLORED AREAS  
1, 2, 3, ETC., REPRESENT PROPOSED  
ONE YEAR MINING INCREMENTS.

- EXISTING LIMIT OF MINING
- PROPOSED LIMIT OF MINING
- EXISTING PERMIT BOUNDRY
- PROPOSED PERMIT BOUNDRY

SEE SHEET 2 OF 2


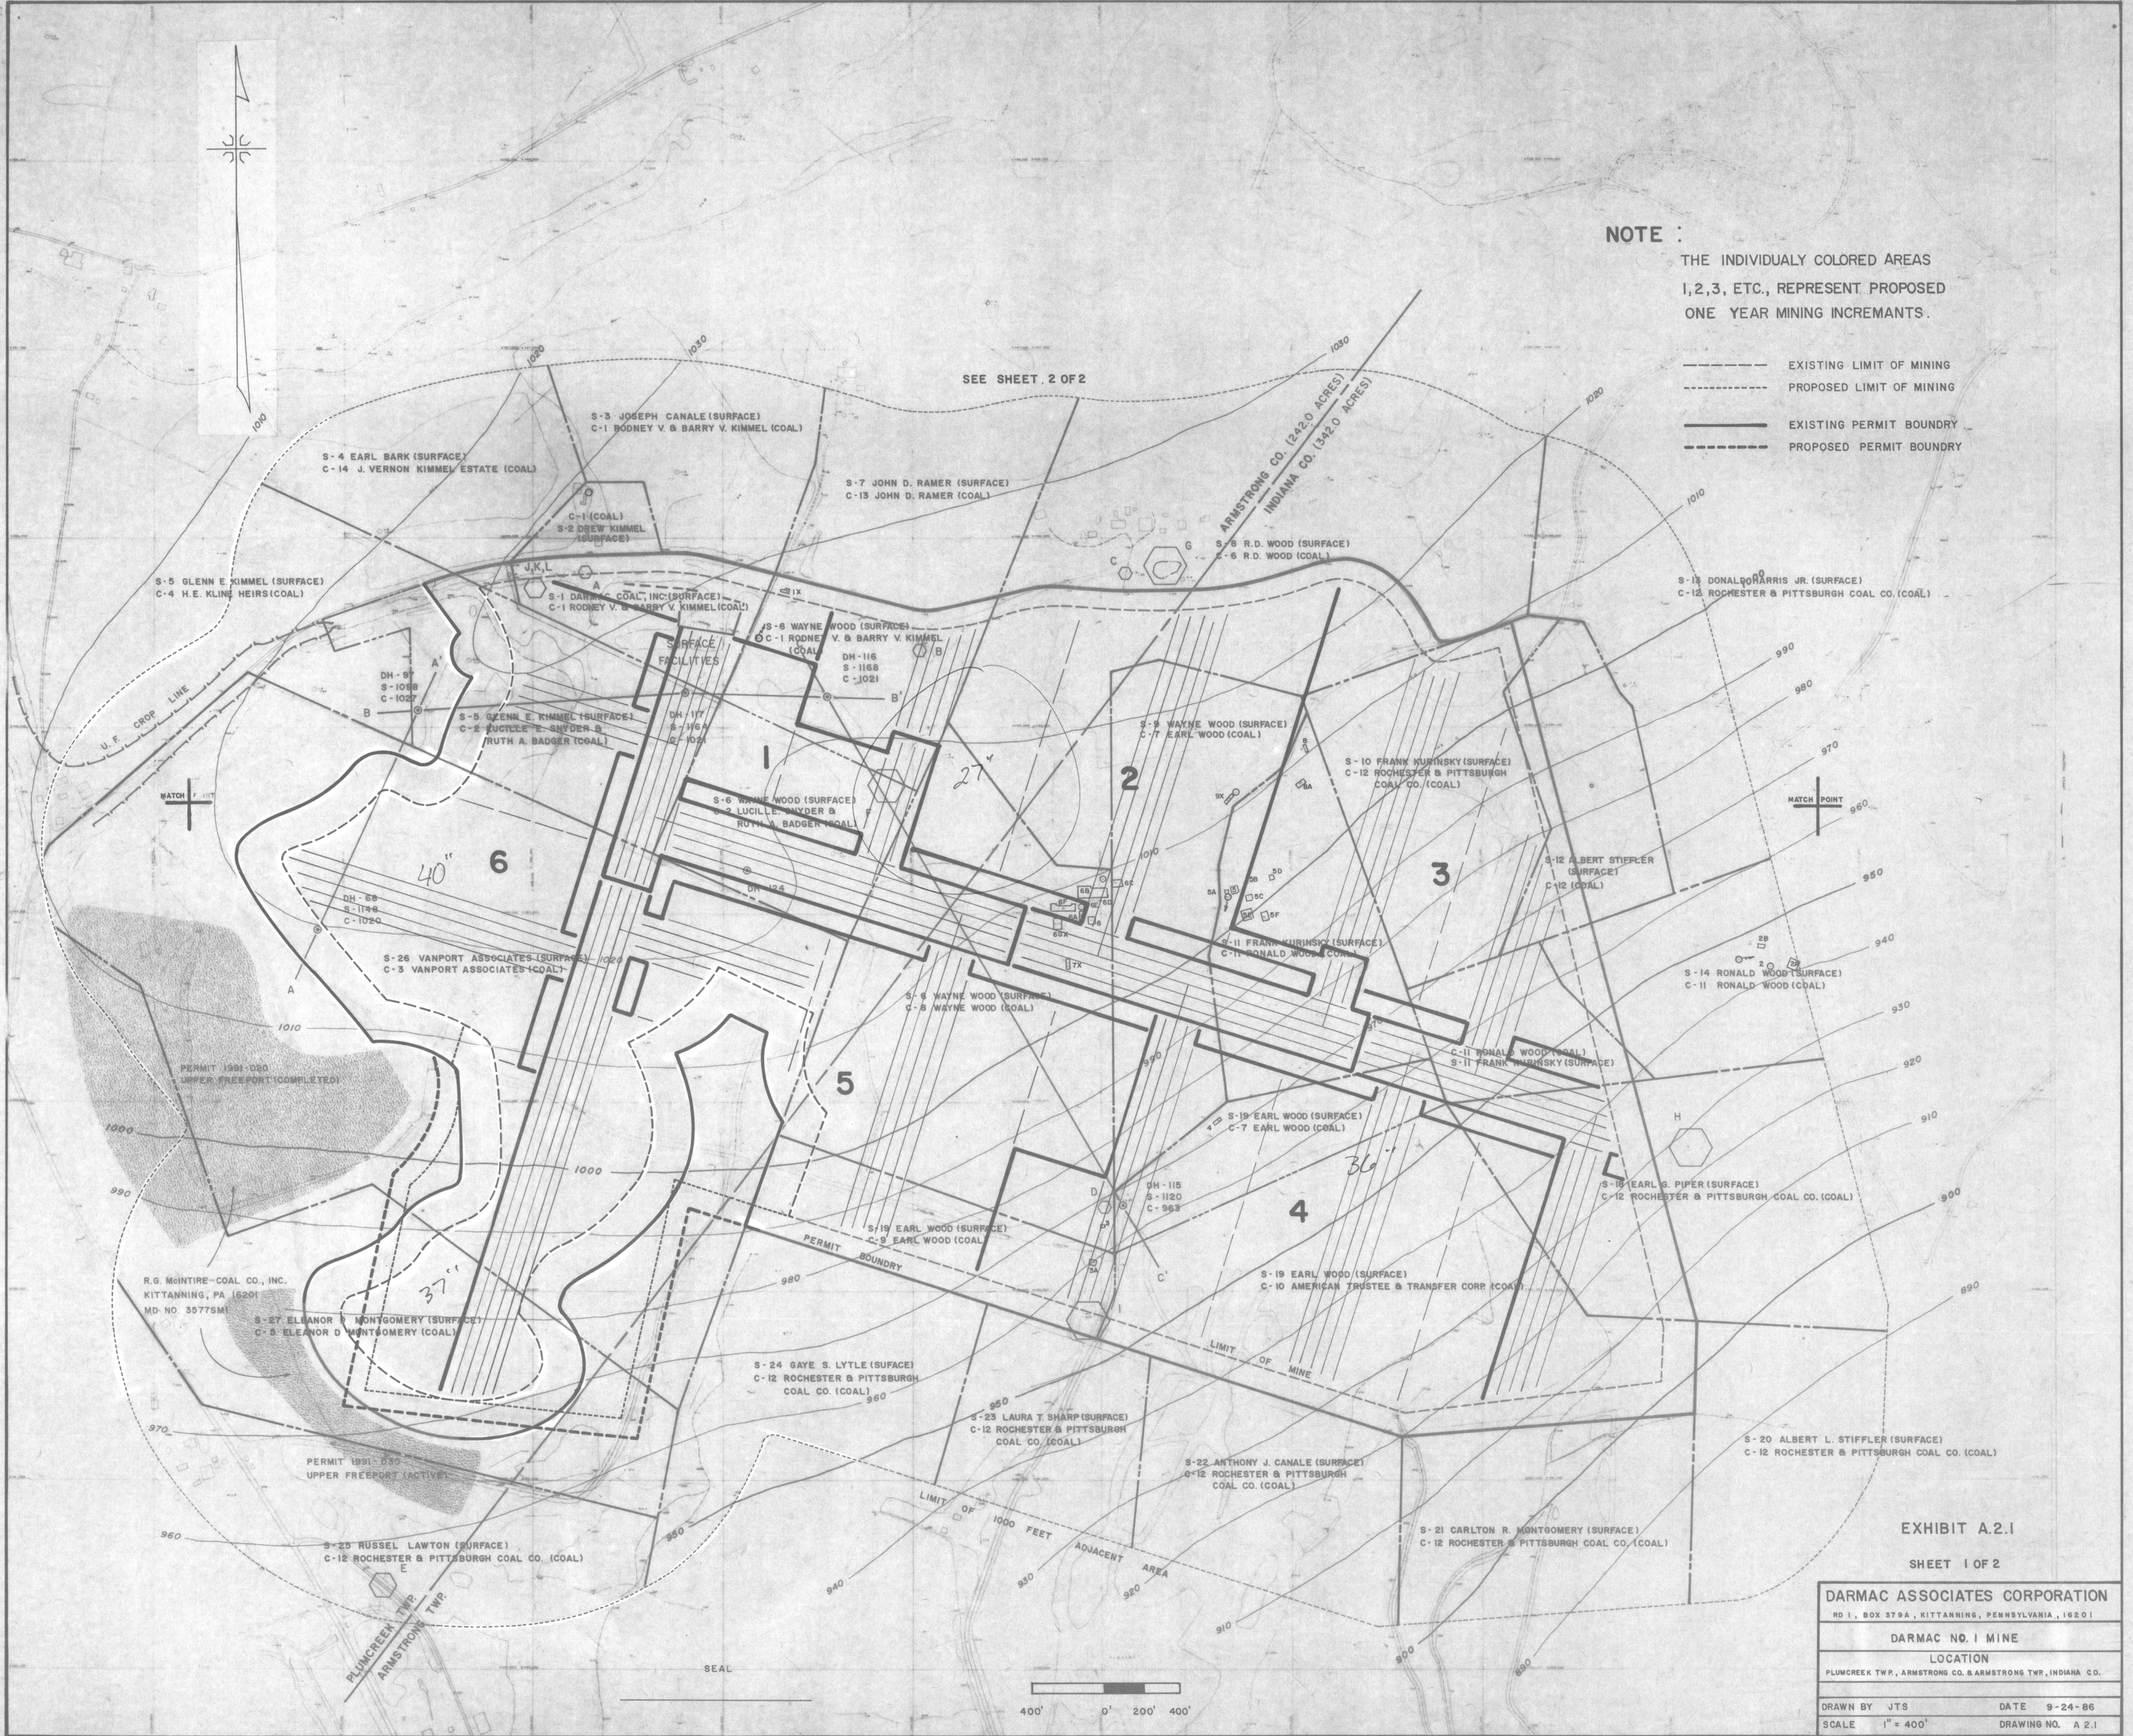


EXHIBIT A.2.1  
SHEET 1 OF 2

<b>DARMAC ASSOCIATES CORPORATION</b>	
RD 1, BOX 379A, KITTANNING, PENNSYLVANIA, 16201	
<b>DARMAC NO. 1 MINE</b>	
LOCATION	
PLUMCREEK TWP., ARMSTRONG CO. & ARMSTRONG TWP., INDIANA CO.	
DRAWN BY JTS	DATE 9-24-86
SCALE 1" = 400'	DRAWING NO. A 2.1

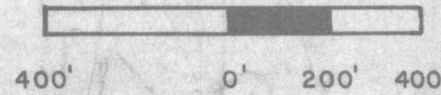

SEAL