

ERNEST G. & CAROLYN H. FULLER
DAVID L. & JOYCE L. POSCA

ALLIE H. & BETTY M MASOOD

FRANCIS FOSTER

MARY GEOPFERT

Amendment N^o 2
Jan. 1976
50.90 Ac

JAMES A. SIMON

MARY GEOPFERT

Amendment N^o 1
Nov. 1974

PHASE - III


STRIPMINE
OUTCROP

PHASE II
Kelly
10 Ac

Amendment N^o 3
10 Ac Barnett
Nov. 1974

DETWILER INDUSTRIES INC.

Mining Area	8.7
Support	0.5
TOT.	9.2

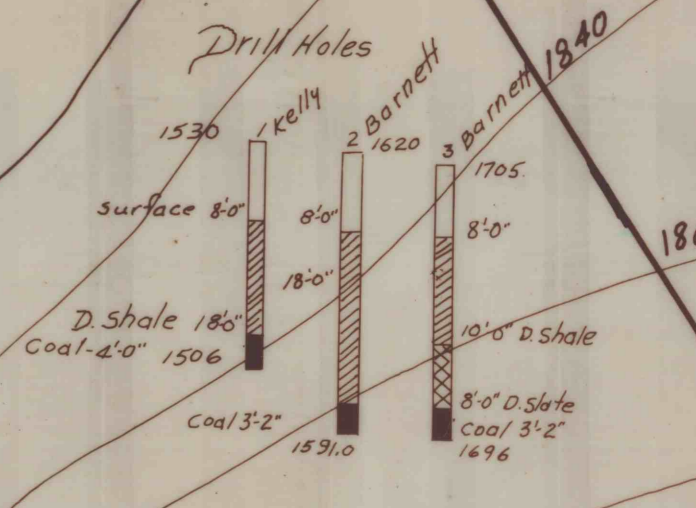

WATER SAMPLE POINTS - BACKGROUND & MONITORING

NO	SOURCE	Flow (gpm)	pH	S.C.	ELEV	DATE
*1	SANDY RUN - UPSTREAM	25	5.5	32	1730	2/2/83
*2	SANDY RUN - DOWNSTREAM	150	4.5	150	1630	"
*3	DEEP MINE DISCHARGE	10	4.0	800	1585	"
*4	DEEP MINE DISCHARGE	15	4.5	950	1670	"
*5	DEEP MINE DISCHARGE	<1	4.0	1206	1525	"

* MONITORING POINTS

- 83 ACRES - EXISTING PERMIT AREA - MDP #42745M27
- 9.2 ACRES - PROP INCIDENTAL BOUNDARY CORRECTION
- 92.2 ACRES NEW PERMIT AREA - *MDP 42745M27

- MP#519-3 9.6 ACRES STAGE - III
- MP#519-2 10.0 ACRES NOT ACTIVATED
- PROPOSED VARIANCE AREA

JOHN LANGDON ESTATE

MODULE 8

SCALE	GWIN, DOBSON & FOREMAN, INC.	SHEET NO.
1" = 200'	CONSULTING ENGINEERS	
	ALTOONA - PENNSYLVANIA	

Map Showing Property Leased By James Krieger From James Simon situated in Broad Top Twp Bedford County Penna.