




PLAN
SCALE: 1" = 1000'

LEGEND:

---	OUTCROP - LOWER KITTANNING SEAM
---	OUTCROP - CLARION SEAM
---	OUTCROP - BROOKVILLE SEAM
---	OUTCROP - MERCER SEAM
---	STRUCTURE CONTOURS - MERCER SEAM
■	PROJECTED STRIP MINING AREAS
	LOWER KITTANNING 145 AC.
	CLARION 120 AC.
	BROOKVILLE 190 AC.
	MERCER 180 AC.

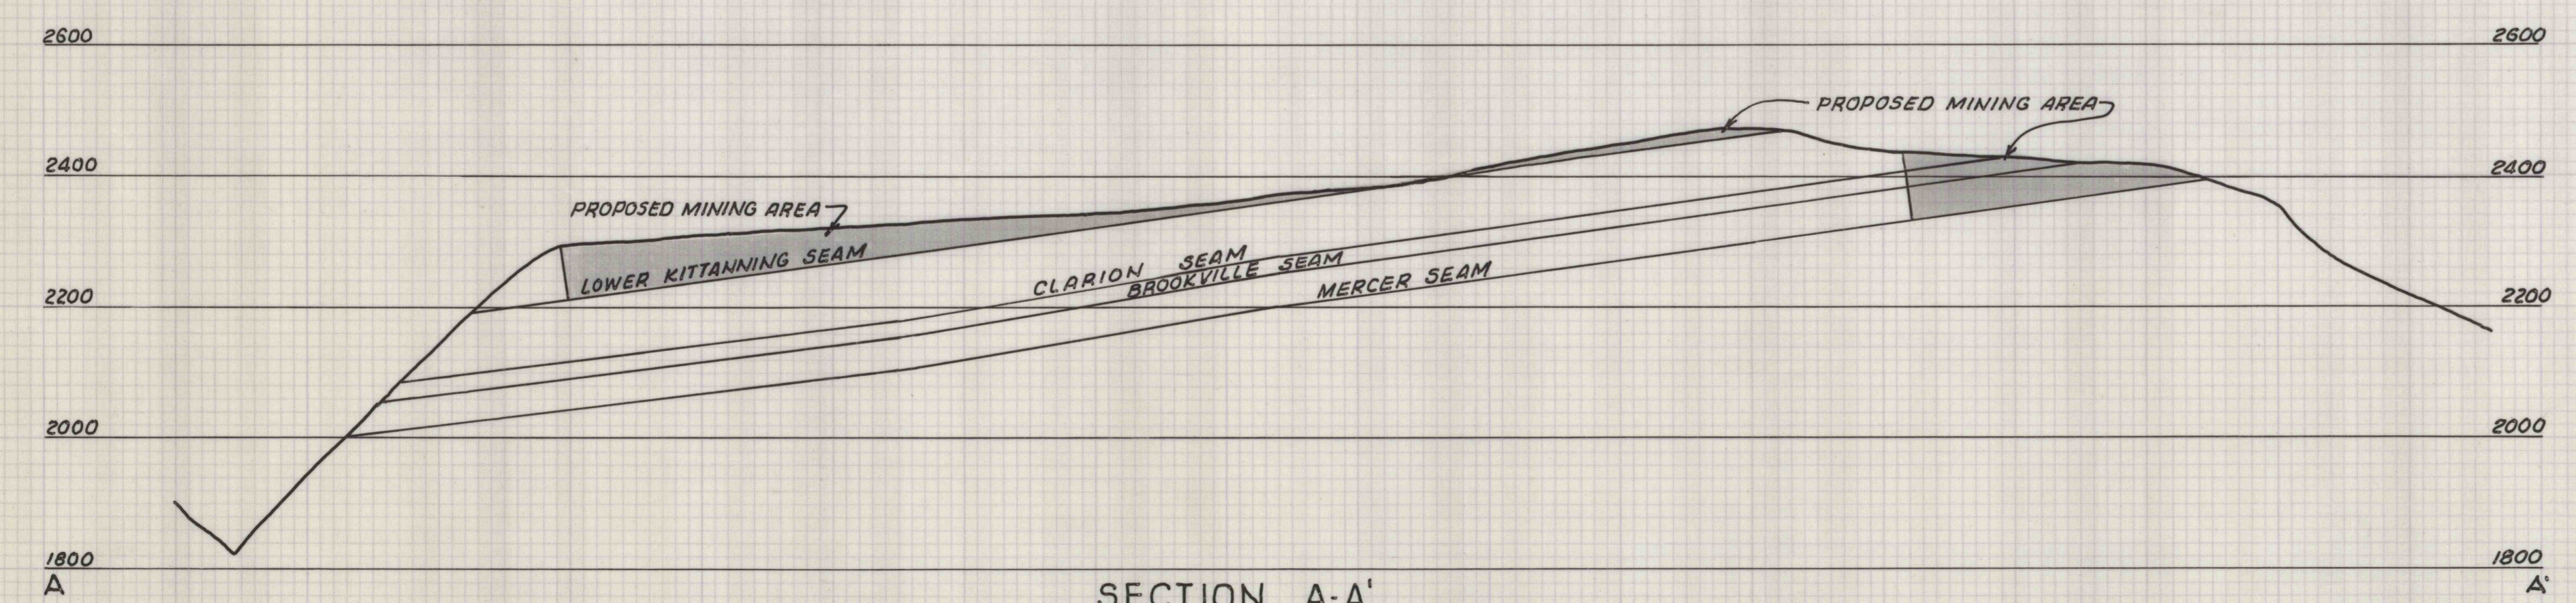

SECTION A-A'
SCALE: 1" = 200' VER.
1" = 500' HOR.

GENERAL WATERWORKS MANAGEMENT & SERVICE CO PRELIMINARY PLAN MINERAL RESERVES IN PANCAKE FLATS SITUATE ANTIS TWP, BLAIR CO., PENNSYLVANIA		
SCALE AS SHOWN	GWIN, DOBSON & FOREMAN, INC. CONSULTING ENGINEERS ALTOONA · PENNSYLVANIA	DATE 2-7-84

25-A18
25-A19