



	STRIP COAL	1 ST CUT SPOIL	AFFECTED AREA
AREA	8.6	5.5	14.1

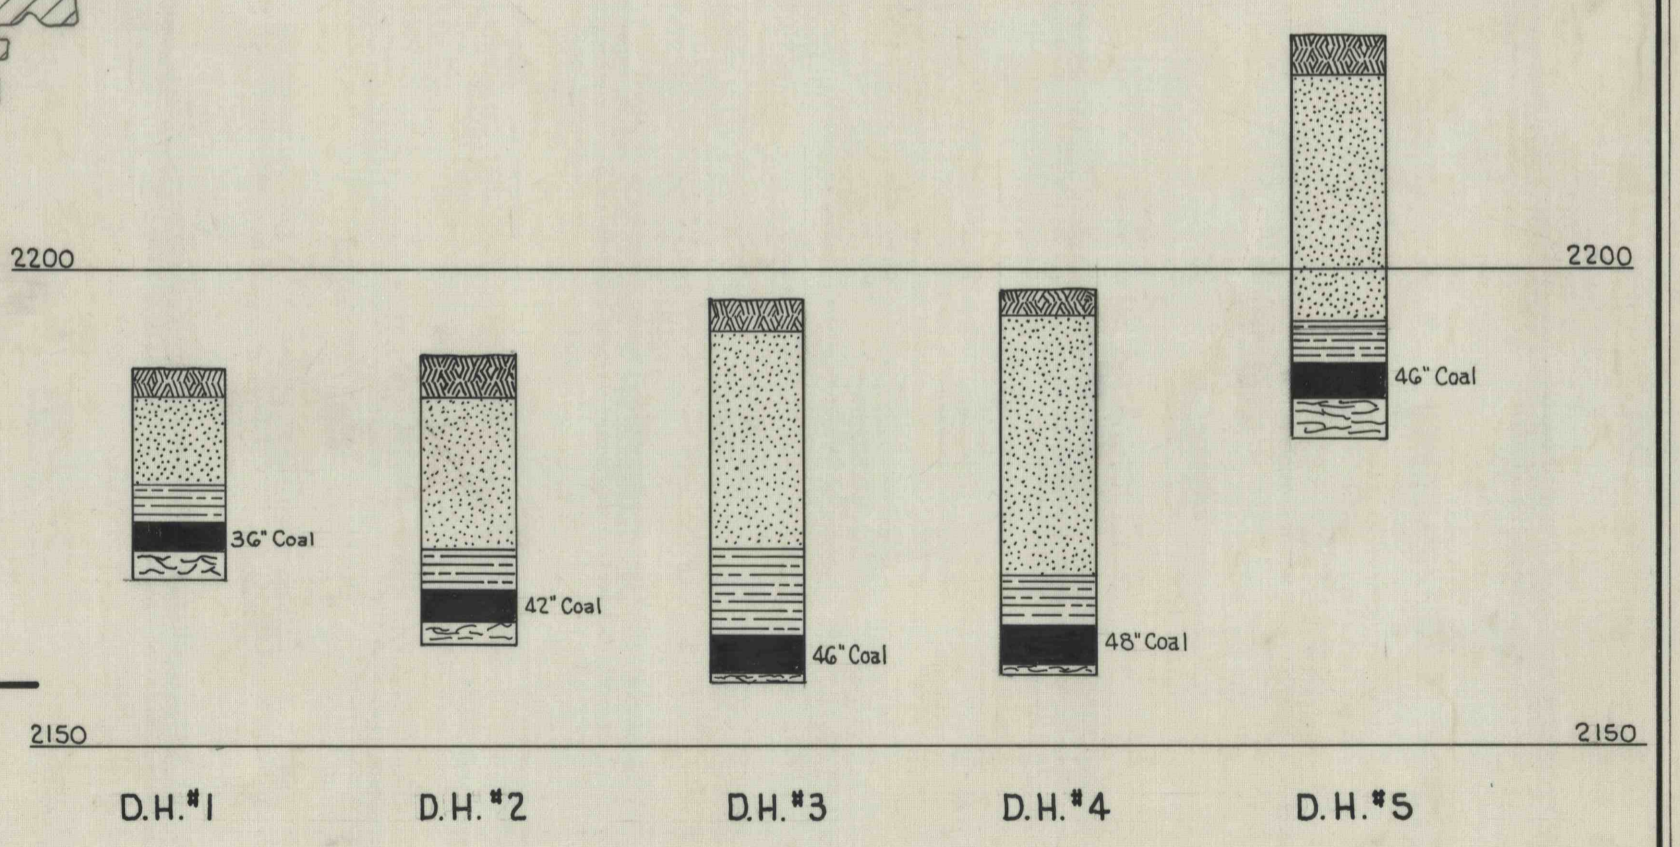

COLUMNAR SECTIONS
SCALE: 1"=20'

SCALE: 1"=200'

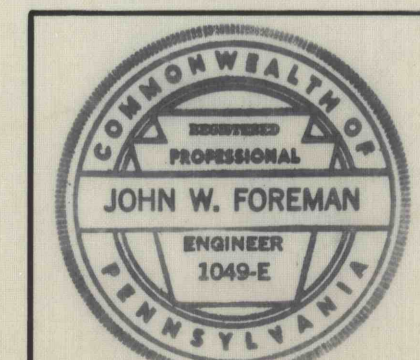

ISSUED Feb. 18, 1971	E SEAM STRIPPING AREA	SCALE AS SHOWN
ACE DRILLING COAL CO.		
SITUATE CRESSON TWP., CAMBRIA CO., PA.		
JOB NO. G7-2-32	GWIN, DOBSON & FOREMAN, INC. CONSULTING ENGINEERS ALTOONA PENNSYLVANIA	SHEET NO. 1

John W. Foreman