



|      | STRIP COAL | MT CUT SPOIL | AFFECTED AREA |
|------|------------|--------------|---------------|
| AREA | 8.6        | 5.5          | 14.1          |

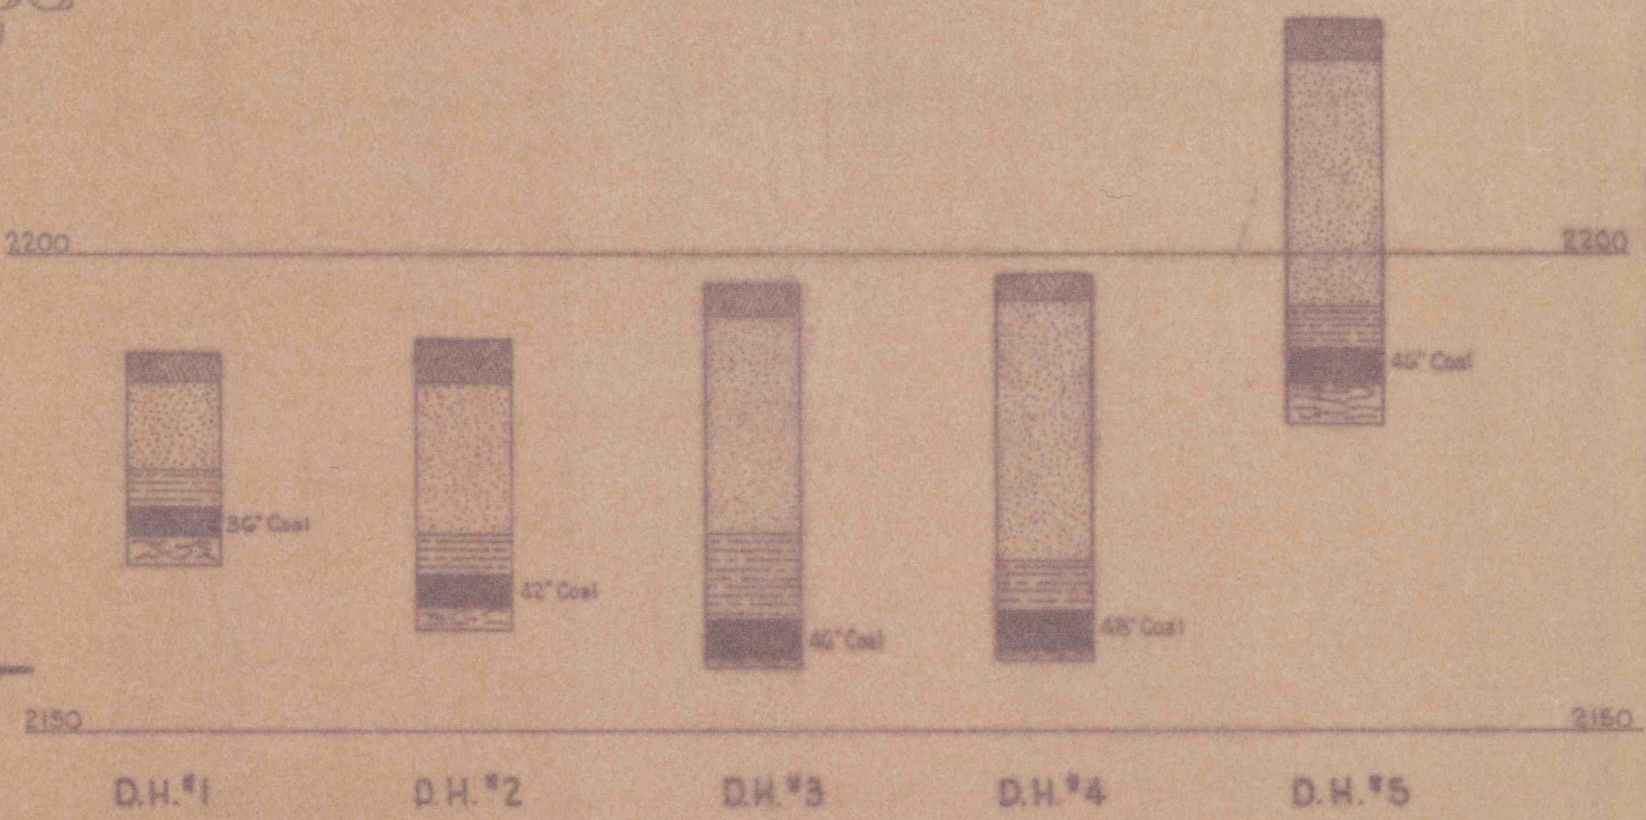

COLUMNAR SECTIONS  
SCALE: 1"=20'

SCALE: 1"=200'

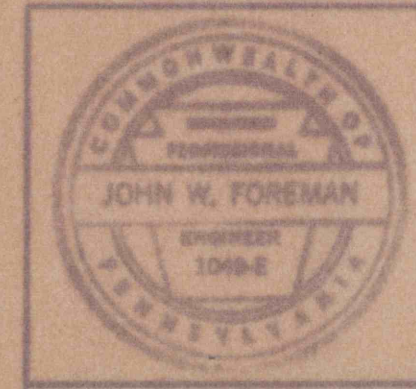

ISSUED Feb. 10, 1971  
**E SEAM STRIPPING AREA**  
 SCALE AS SHOWN  
**ACE DRILLING COAL CO.**  
 SITUATE  
 CRESSON TWP, CAMBRIA CO., PA.  
 JOB NO. GWIN, DOBSON & FOREMAN, INC. SHEET NO. 1  
 67-2-52 CONSULTING ENGINEERS ALTOONA, PENNSYLVANIA

*John W. Foreman*