
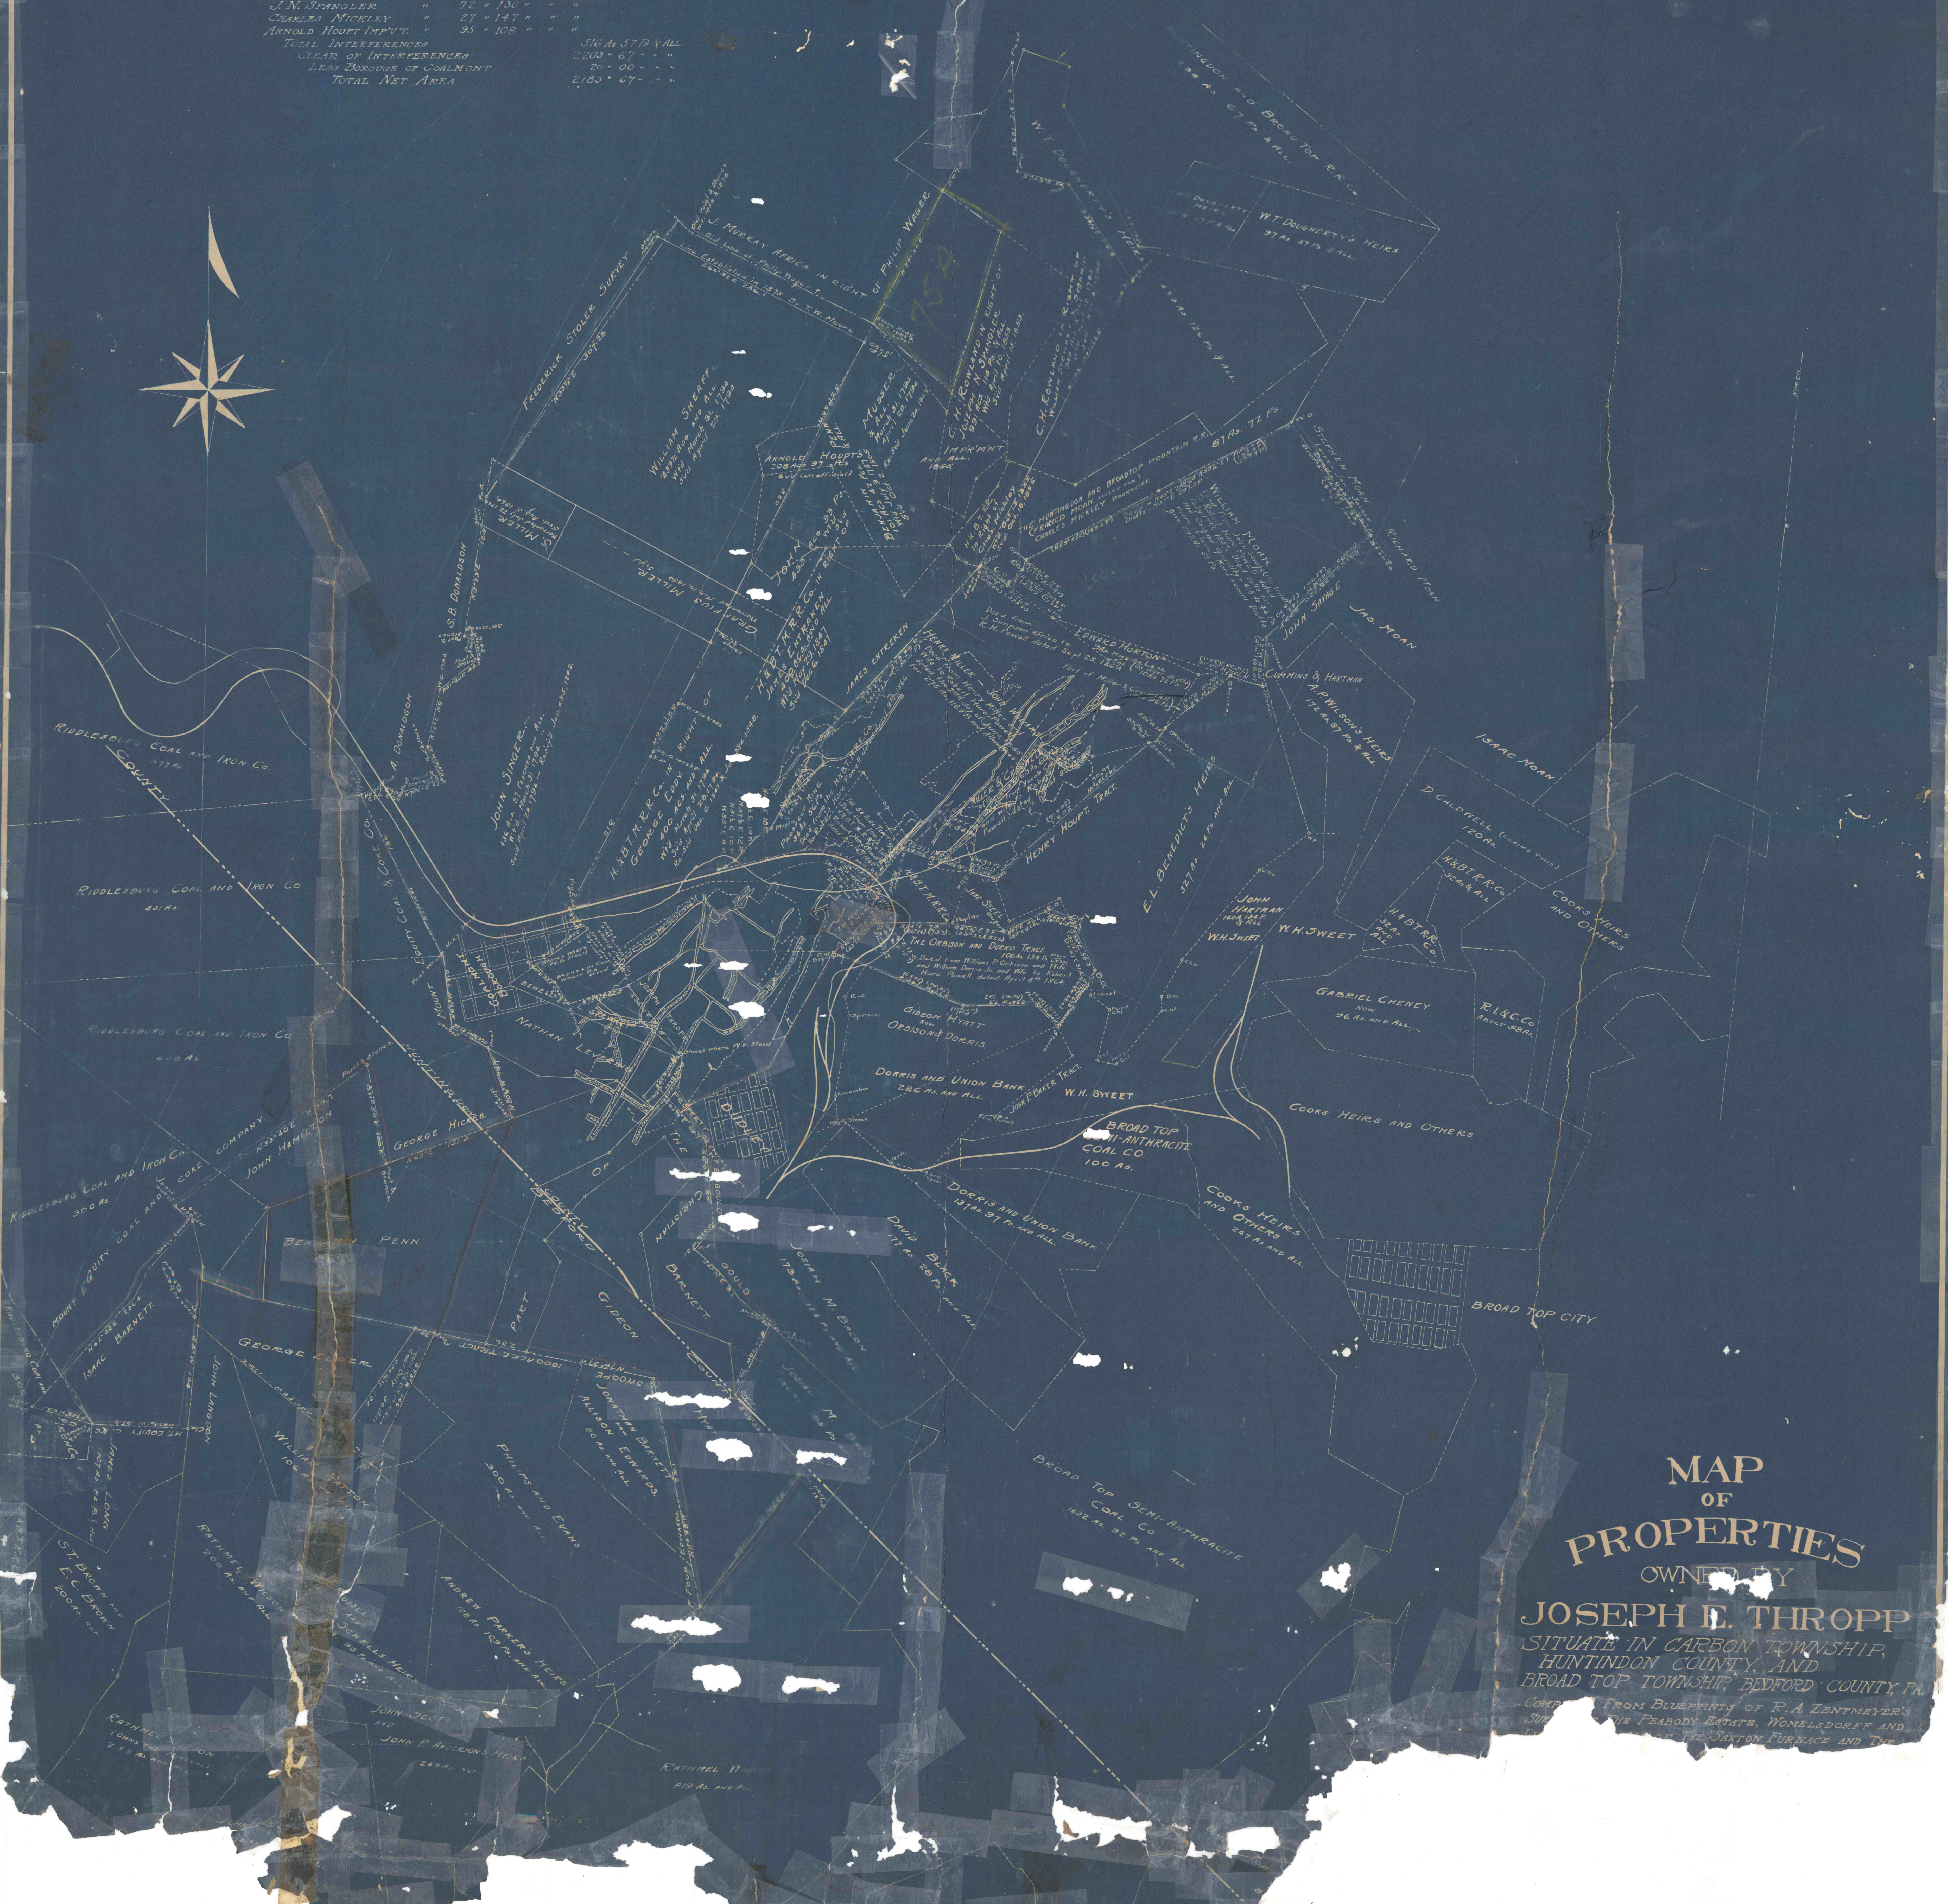


CONTENTS OF THE FEABODY ESTATE

TOTAL AREA WITHIN OUTSIDE BOUNDARIES	27234 1/2 AC.
LESS INTERFERENCES AS FOLLOWS:	
SMART AND ANDERSON SURVEY 127 AC. 24 P. AND ALL	
BENJAMIN PENN	80 " 62 " "
JAMES ENTRIKEN	111 " 76 " "
C. N. SHINGLER	72 " 130 " "
CHARLES MICKLEY	27 " 141 " "
ARNOLD HOOPT IMP'VT	95 " 108 " "
TOTAL INTERFERENCES	516 AC. 37 B. Y. ALL
CLEAR OF INTERFERENCES	22074 67 " "
LESS BOROUGH OF COALMONT	20 " 00 " "
TOTAL NET AREA	21854 67 " "

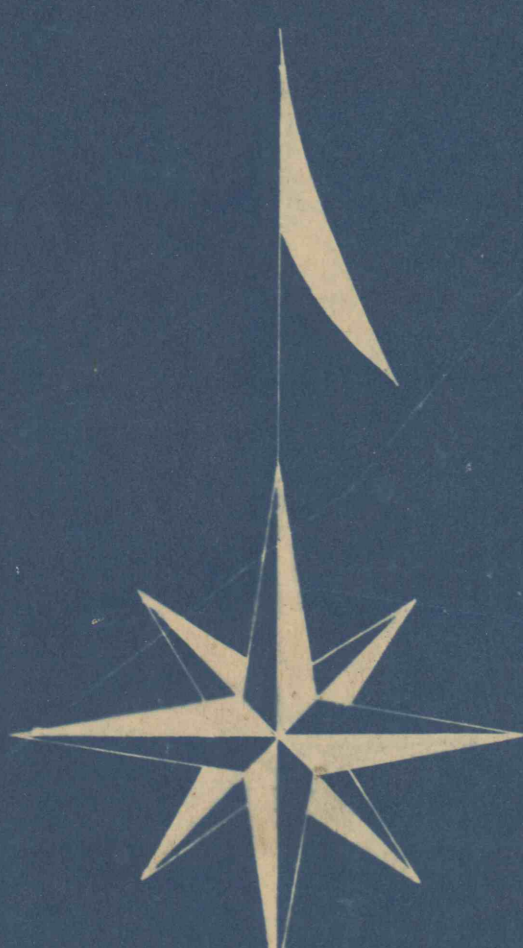

MAP
OF
PROPERTIES
OWNED BY
JOSEPH E. THROPP
SITUATE IN CARBON TOWNSHIP,
HUNTINGDON COUNTY, AND
BROAD TOP TOWNSHIP, BEDFORD COUNTY PA.
Compiled from BLUEPRINTS OF R. A. ZENTMEYER'S
SURVEY OF THE FEABODY ESTATE, WOMELSDORFF AND
OTHERS, AND THE SUTTON FURNACE AND THE