





NEW ENTERPRISE STONE & LIME CO.  
Surface and Mineral

NEW ENTERPRISE STONE & LIME CO.

CLAIR BAKER  
(Surface only)

JOHN MELIUS  
(Surface)

KAY COAL MINING CO.

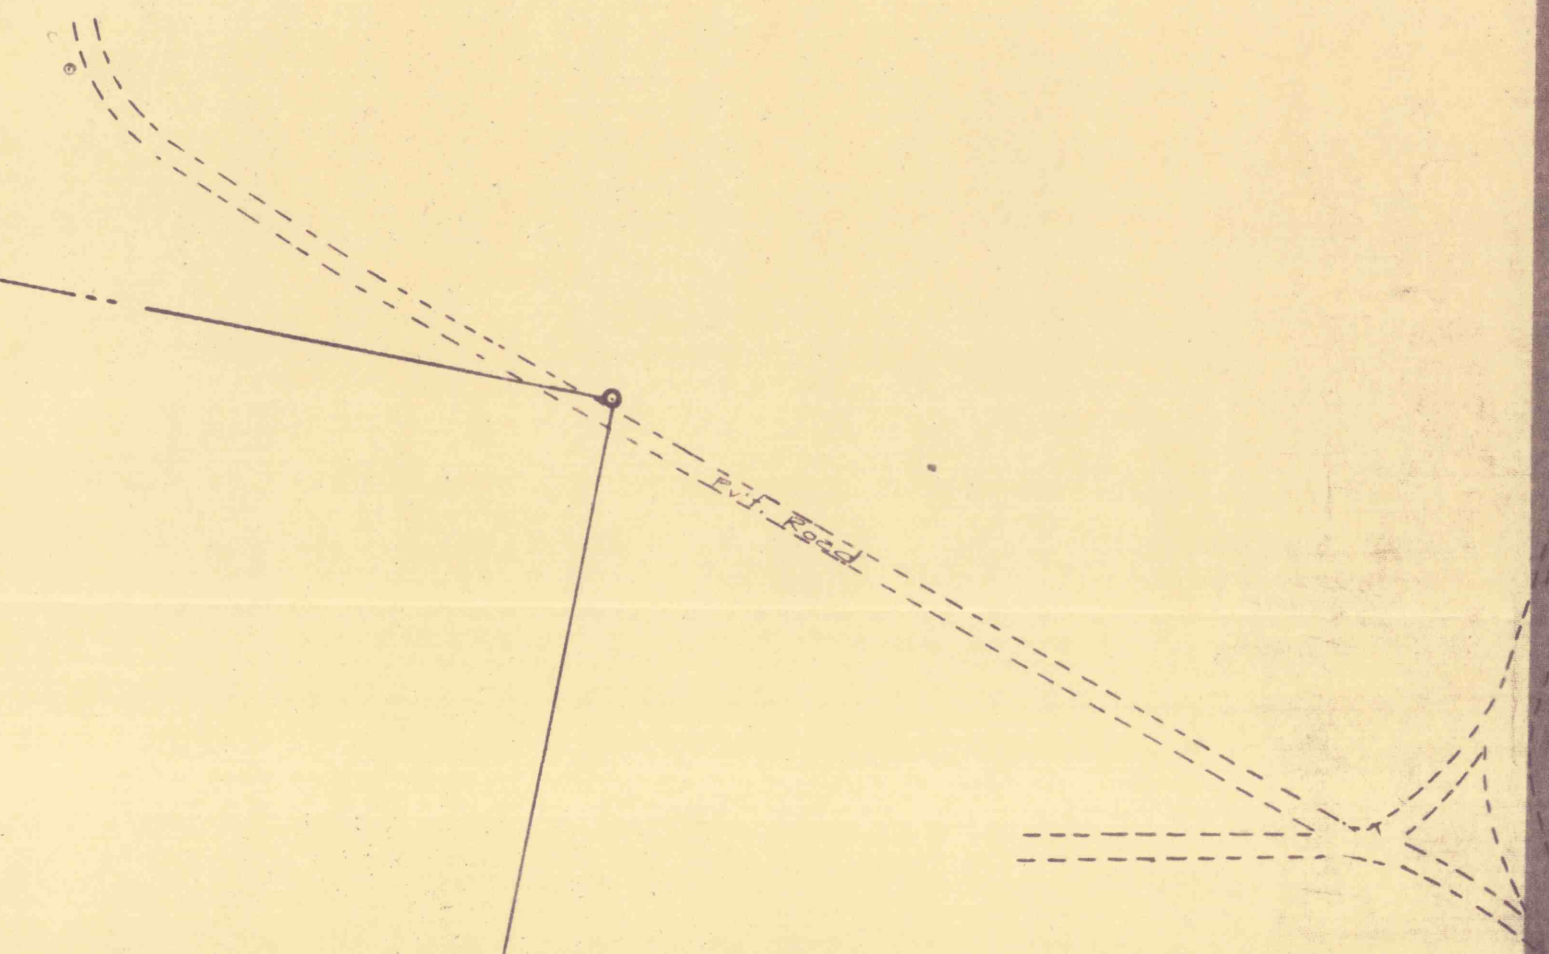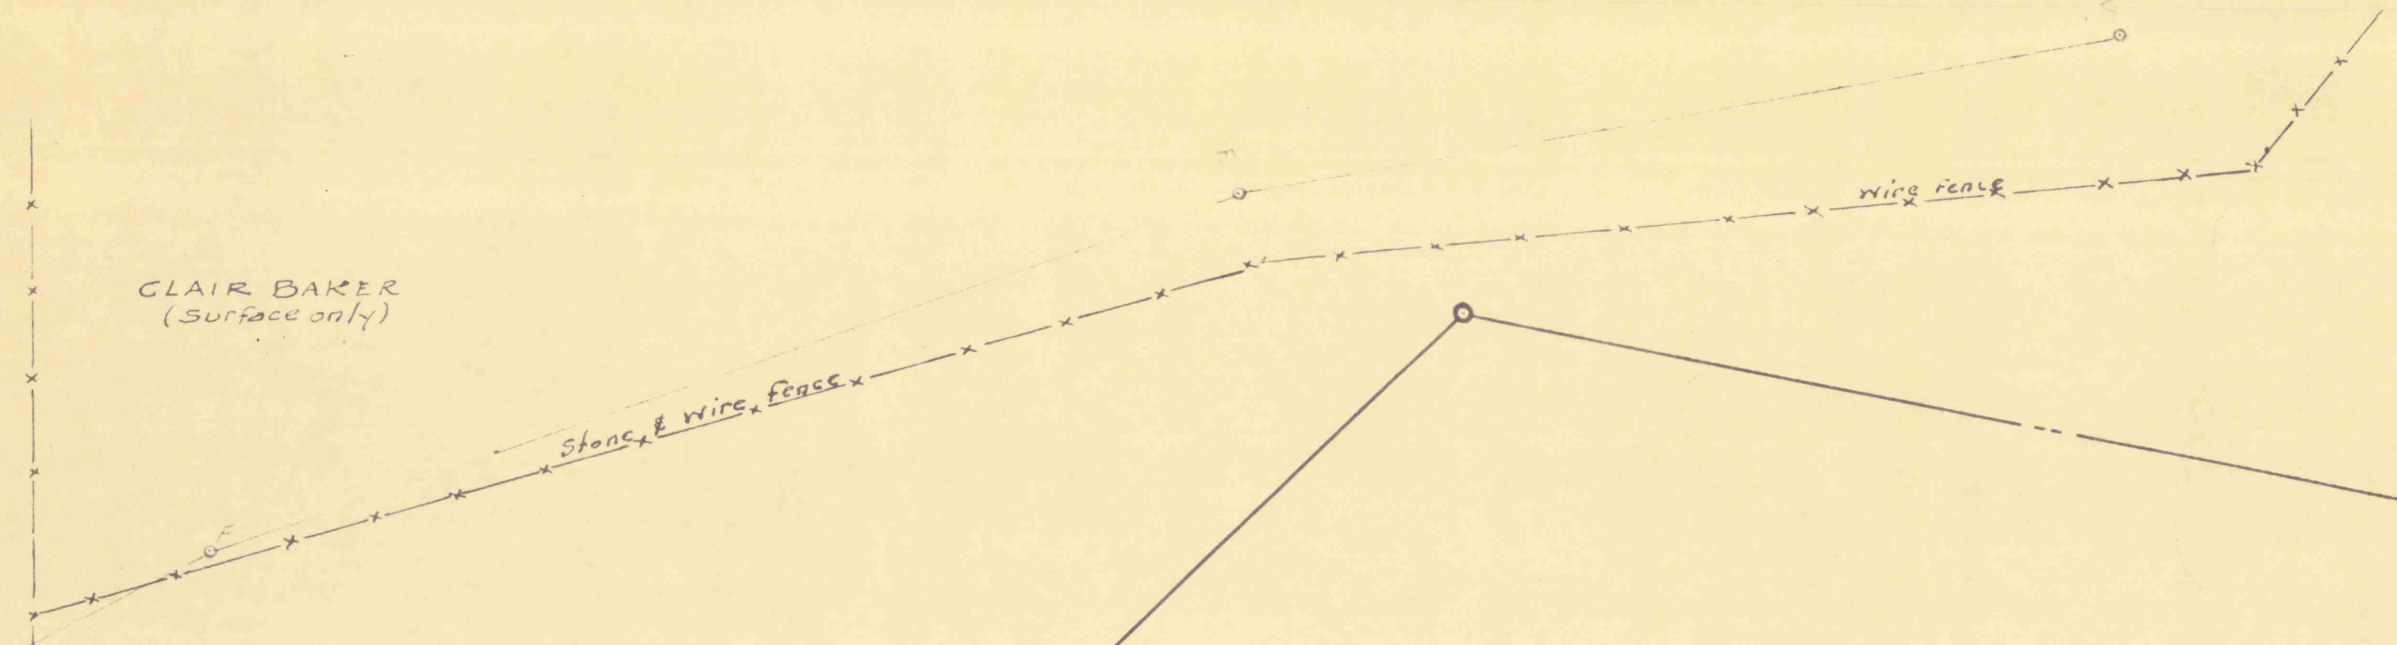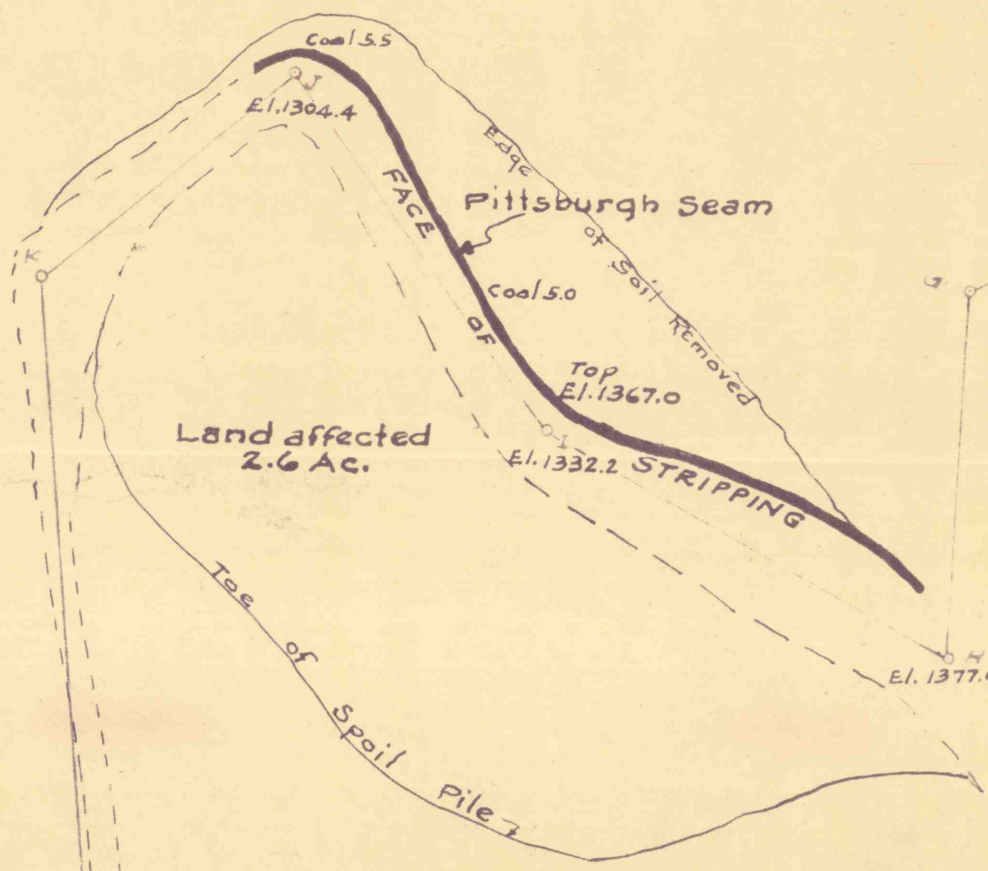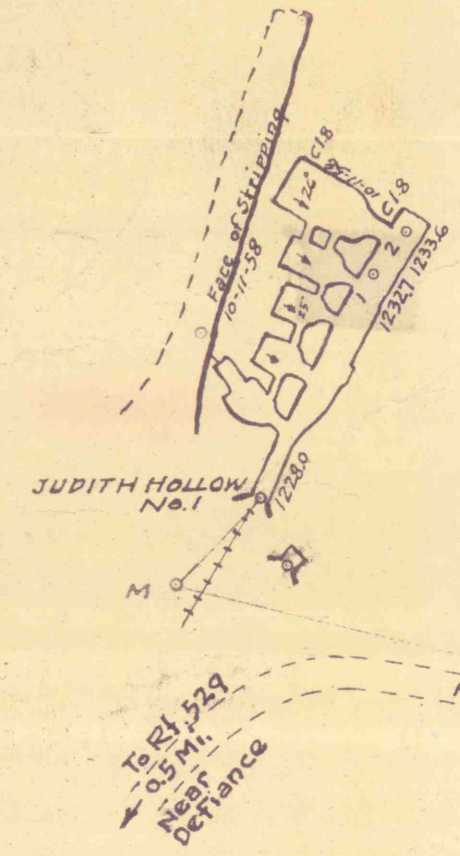

**STRIPPING OPERATION BY  
NEW ENTERPRISE STONE & LIME CO.**  
Broad Top Township — Bedford County  
Scale 1" = 100'  
Guy C. Askey, P.E.  
Bedford, Pa.  
(Nov. 1957) Revised, April 18, 1961