


- PROPERTY OWNERS**
1. EVAN L. JONES
 2. ALTOONA CITY AUTH.
 3. BENNINGTON CEMETARY
 4. CONRAIL

- LEGEND**
- PROPERTY LINES
 - CONTOUR LINES
 - ROADS
 - PREVIOUSLY AFFECTED AREA
 - PERMIT LINES
 - STREAMS
 - DRILL HOLES
 - BARRIER LINES
 - COAL SEAMS
 - DEEP MINES

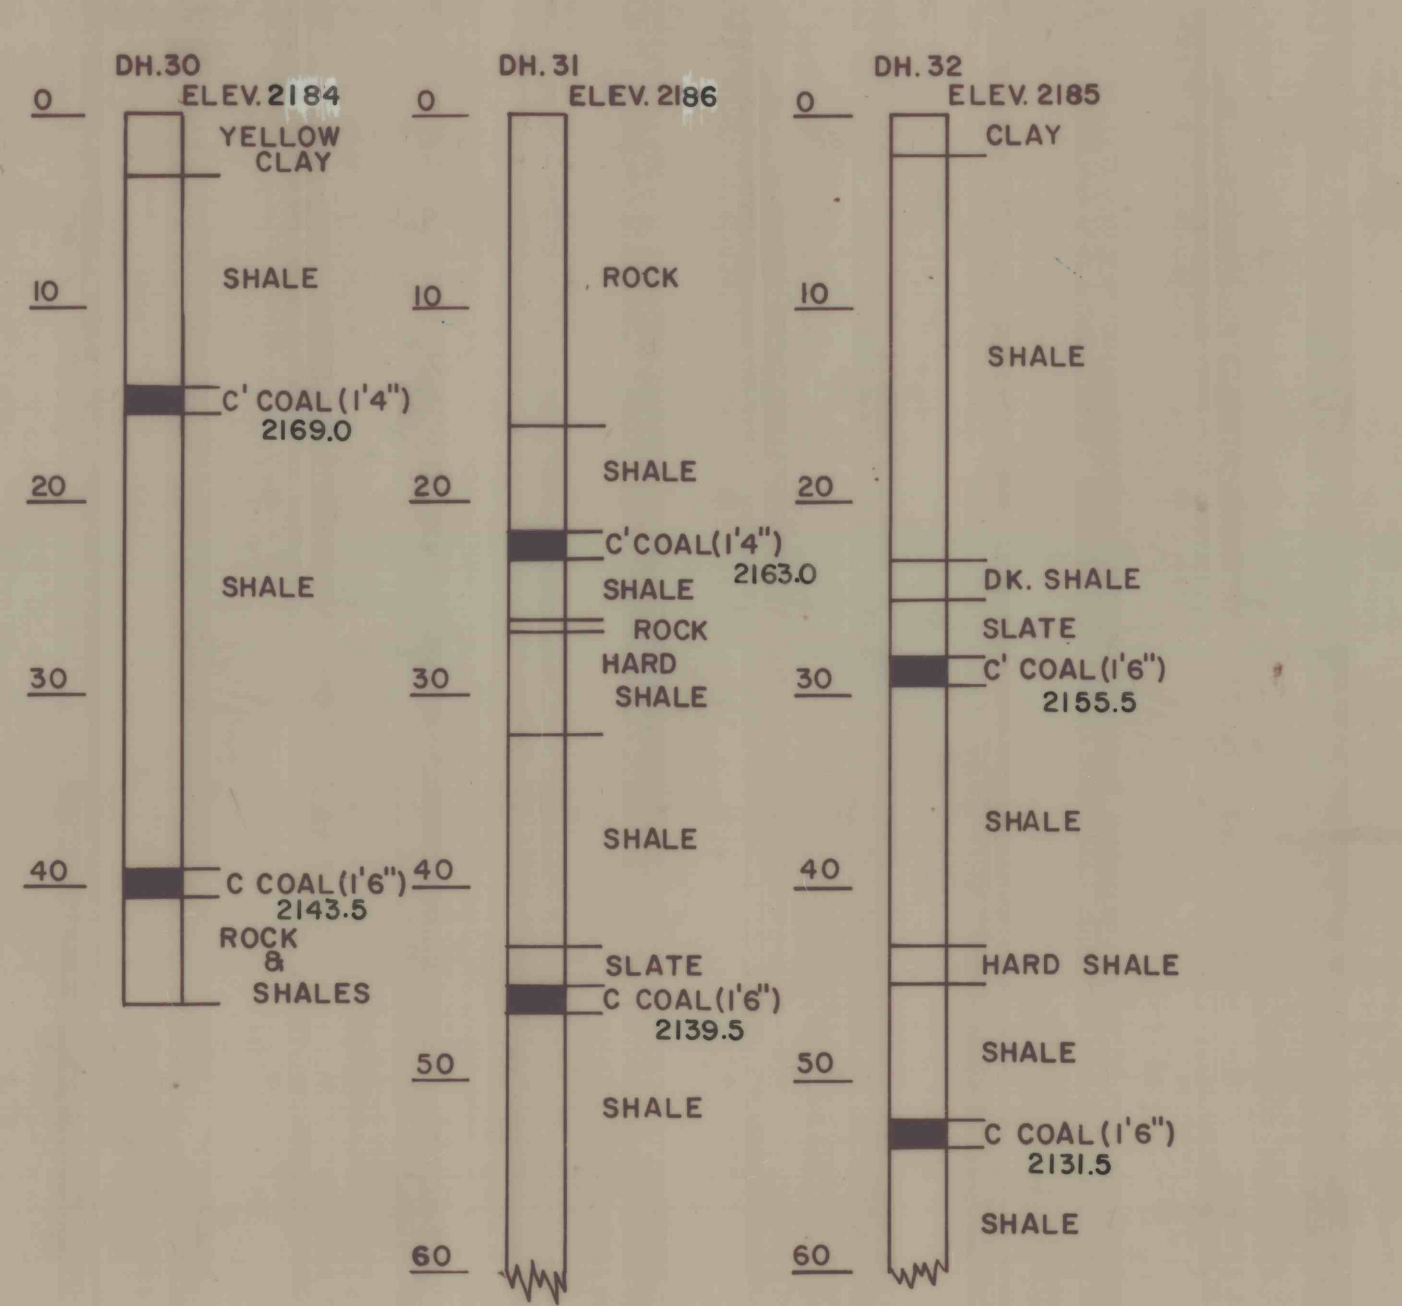

108.16 ACRES PROPOSED AFFECTED AREA TO BE RETURNED TO PASTURELAND AT A.O.C.

ALL AFFECTED AND RESTORED ACREAGE WILL BE REVEGETATED WITH:
 ANNUAL RYE GRASS - 20 LBS./ACRE
 KY. 31 TALL FESCUE - 20 LBS./ACRE
 BIRDSFOOT TREFOIL - 15 LBS./ACRE

- EXISTING STRIP MINED AREAS
- ACCESS ROAD TO REMAIN FOLLOWING MINING DIVERSION & SEDIMENT DITCHES, PONDS TO REMAIN UNTIL BOND RELEASE
- DIRECTION OF DRAINAGE

132.5 Ac. - PROPOSED PERMIT AREA

MAP IS FOR: MINING PERMIT MODULE 18

ACE DRILLING COAL CO., INC.
SUGAR RUN STRIP No.2
 SITUATE ALLEGHENY TOWNSHIP, BLAIR COUNTY, PENNSYLVANIA
 SCALE: 1"=400' DATE:

MDP 07830101