



PLAN
SCALE: 1"=200'

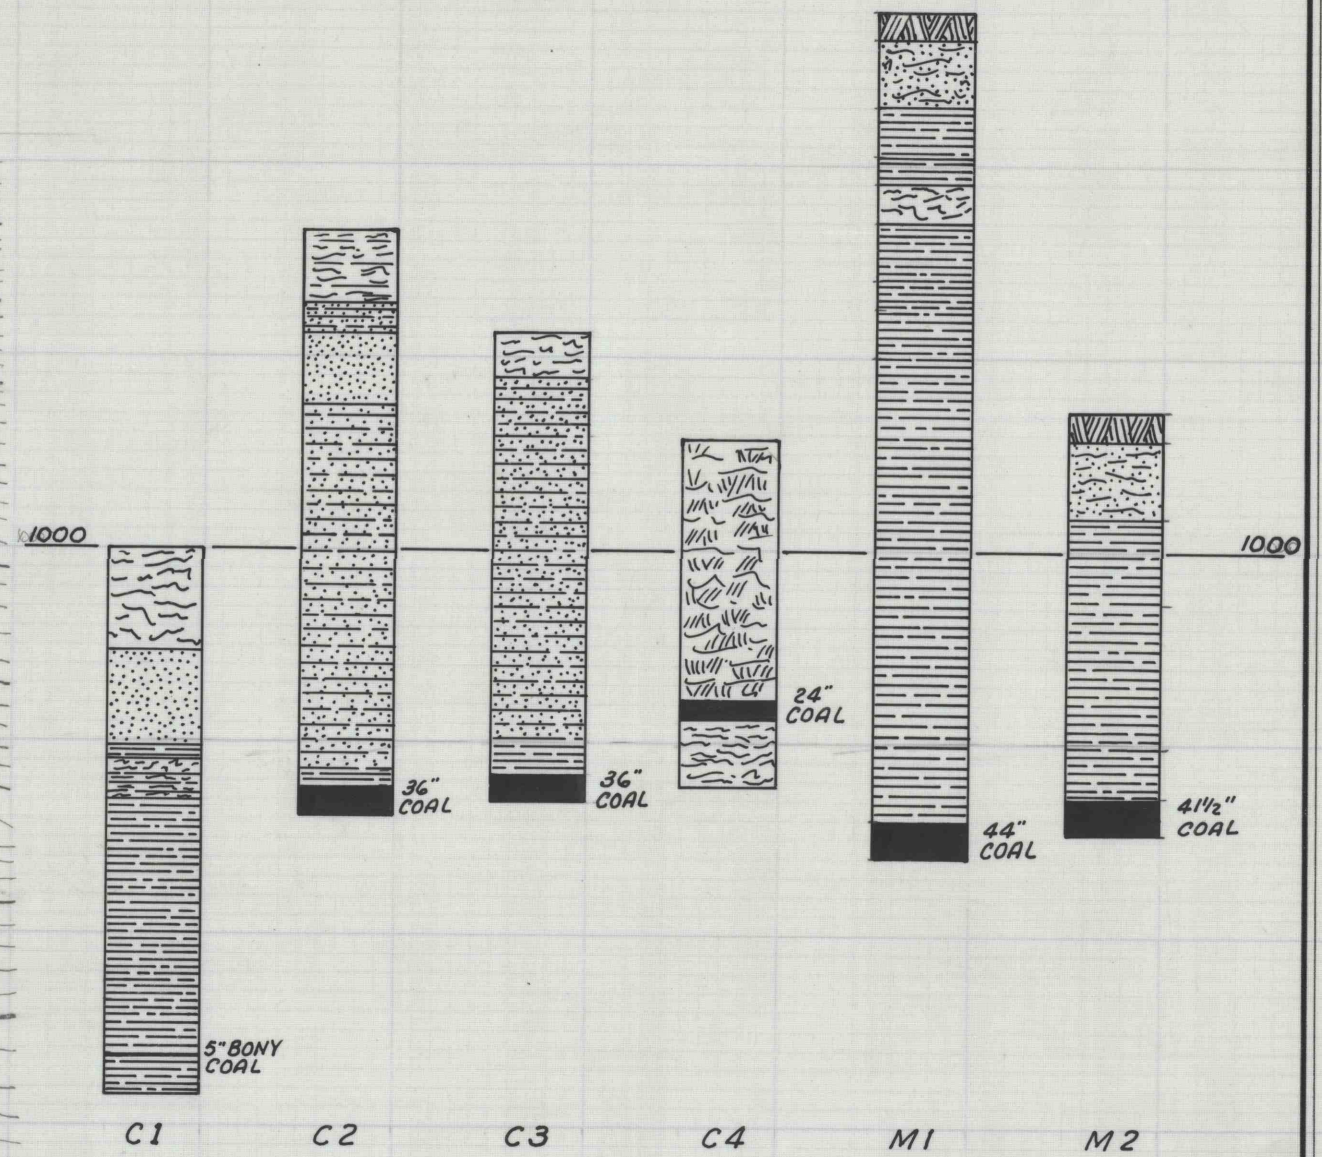


COLUMNAR SECTIONS OF DRILL HOLES
SCALE: 1"=20'

6.42 ACRES - COAL SUPPORT AREA

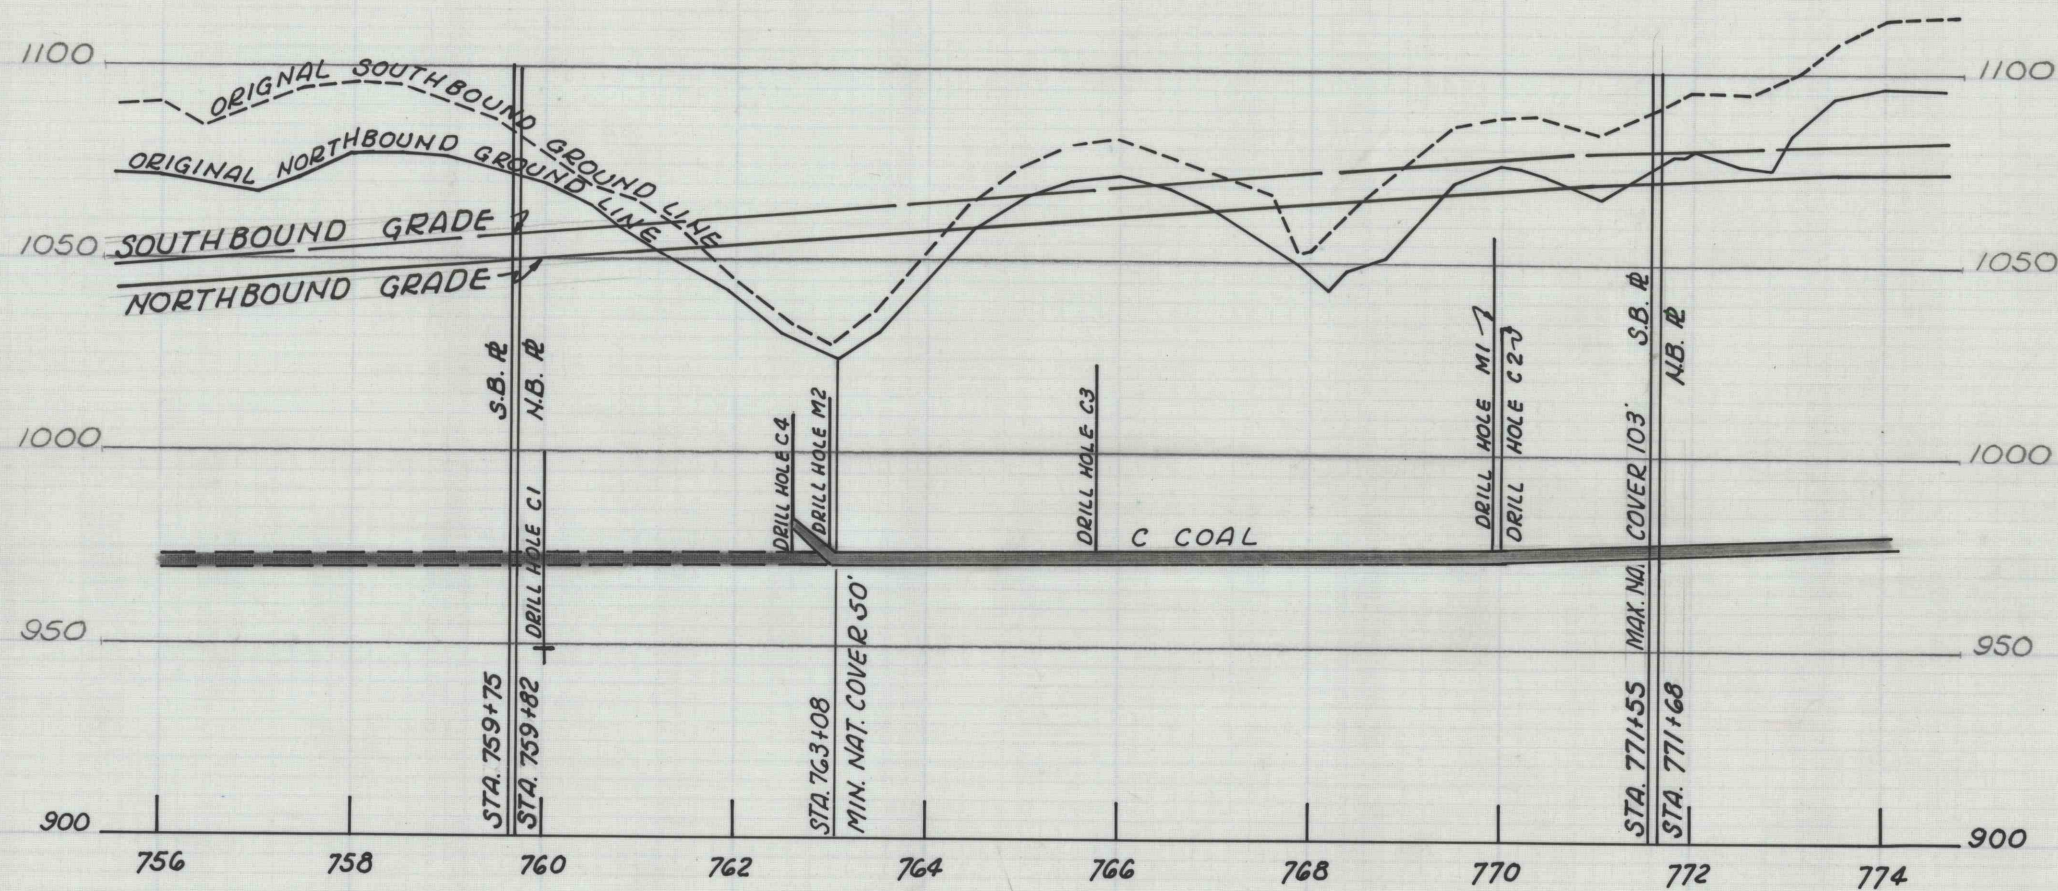

PROFILE
1"=200' HOR.
SCALE: 1"=50' VER.

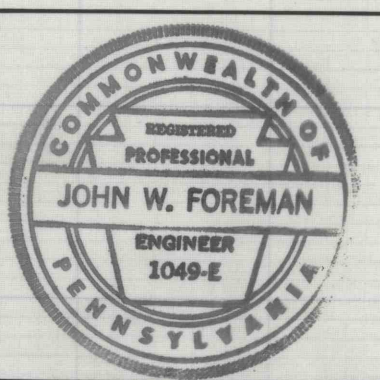

John W. Foreman

ISSUED APR. 19, 1965	COAL SUPPORT PLANS	SCALE AS SHOWN
JOHN MEASEL CLAIM NO. 1003569 L.R. 1021-2 LANCASTER TWP., BUTLER CO., PA.		
GWIN ENGINEERS, INC. CONSULTING ENGINEERS ALTOONA PENNSYLVANIA		SHEET NO. 1