



**ISOMETRIC DRAWING OF DEEP MINE SEALS**  
NO SCALE

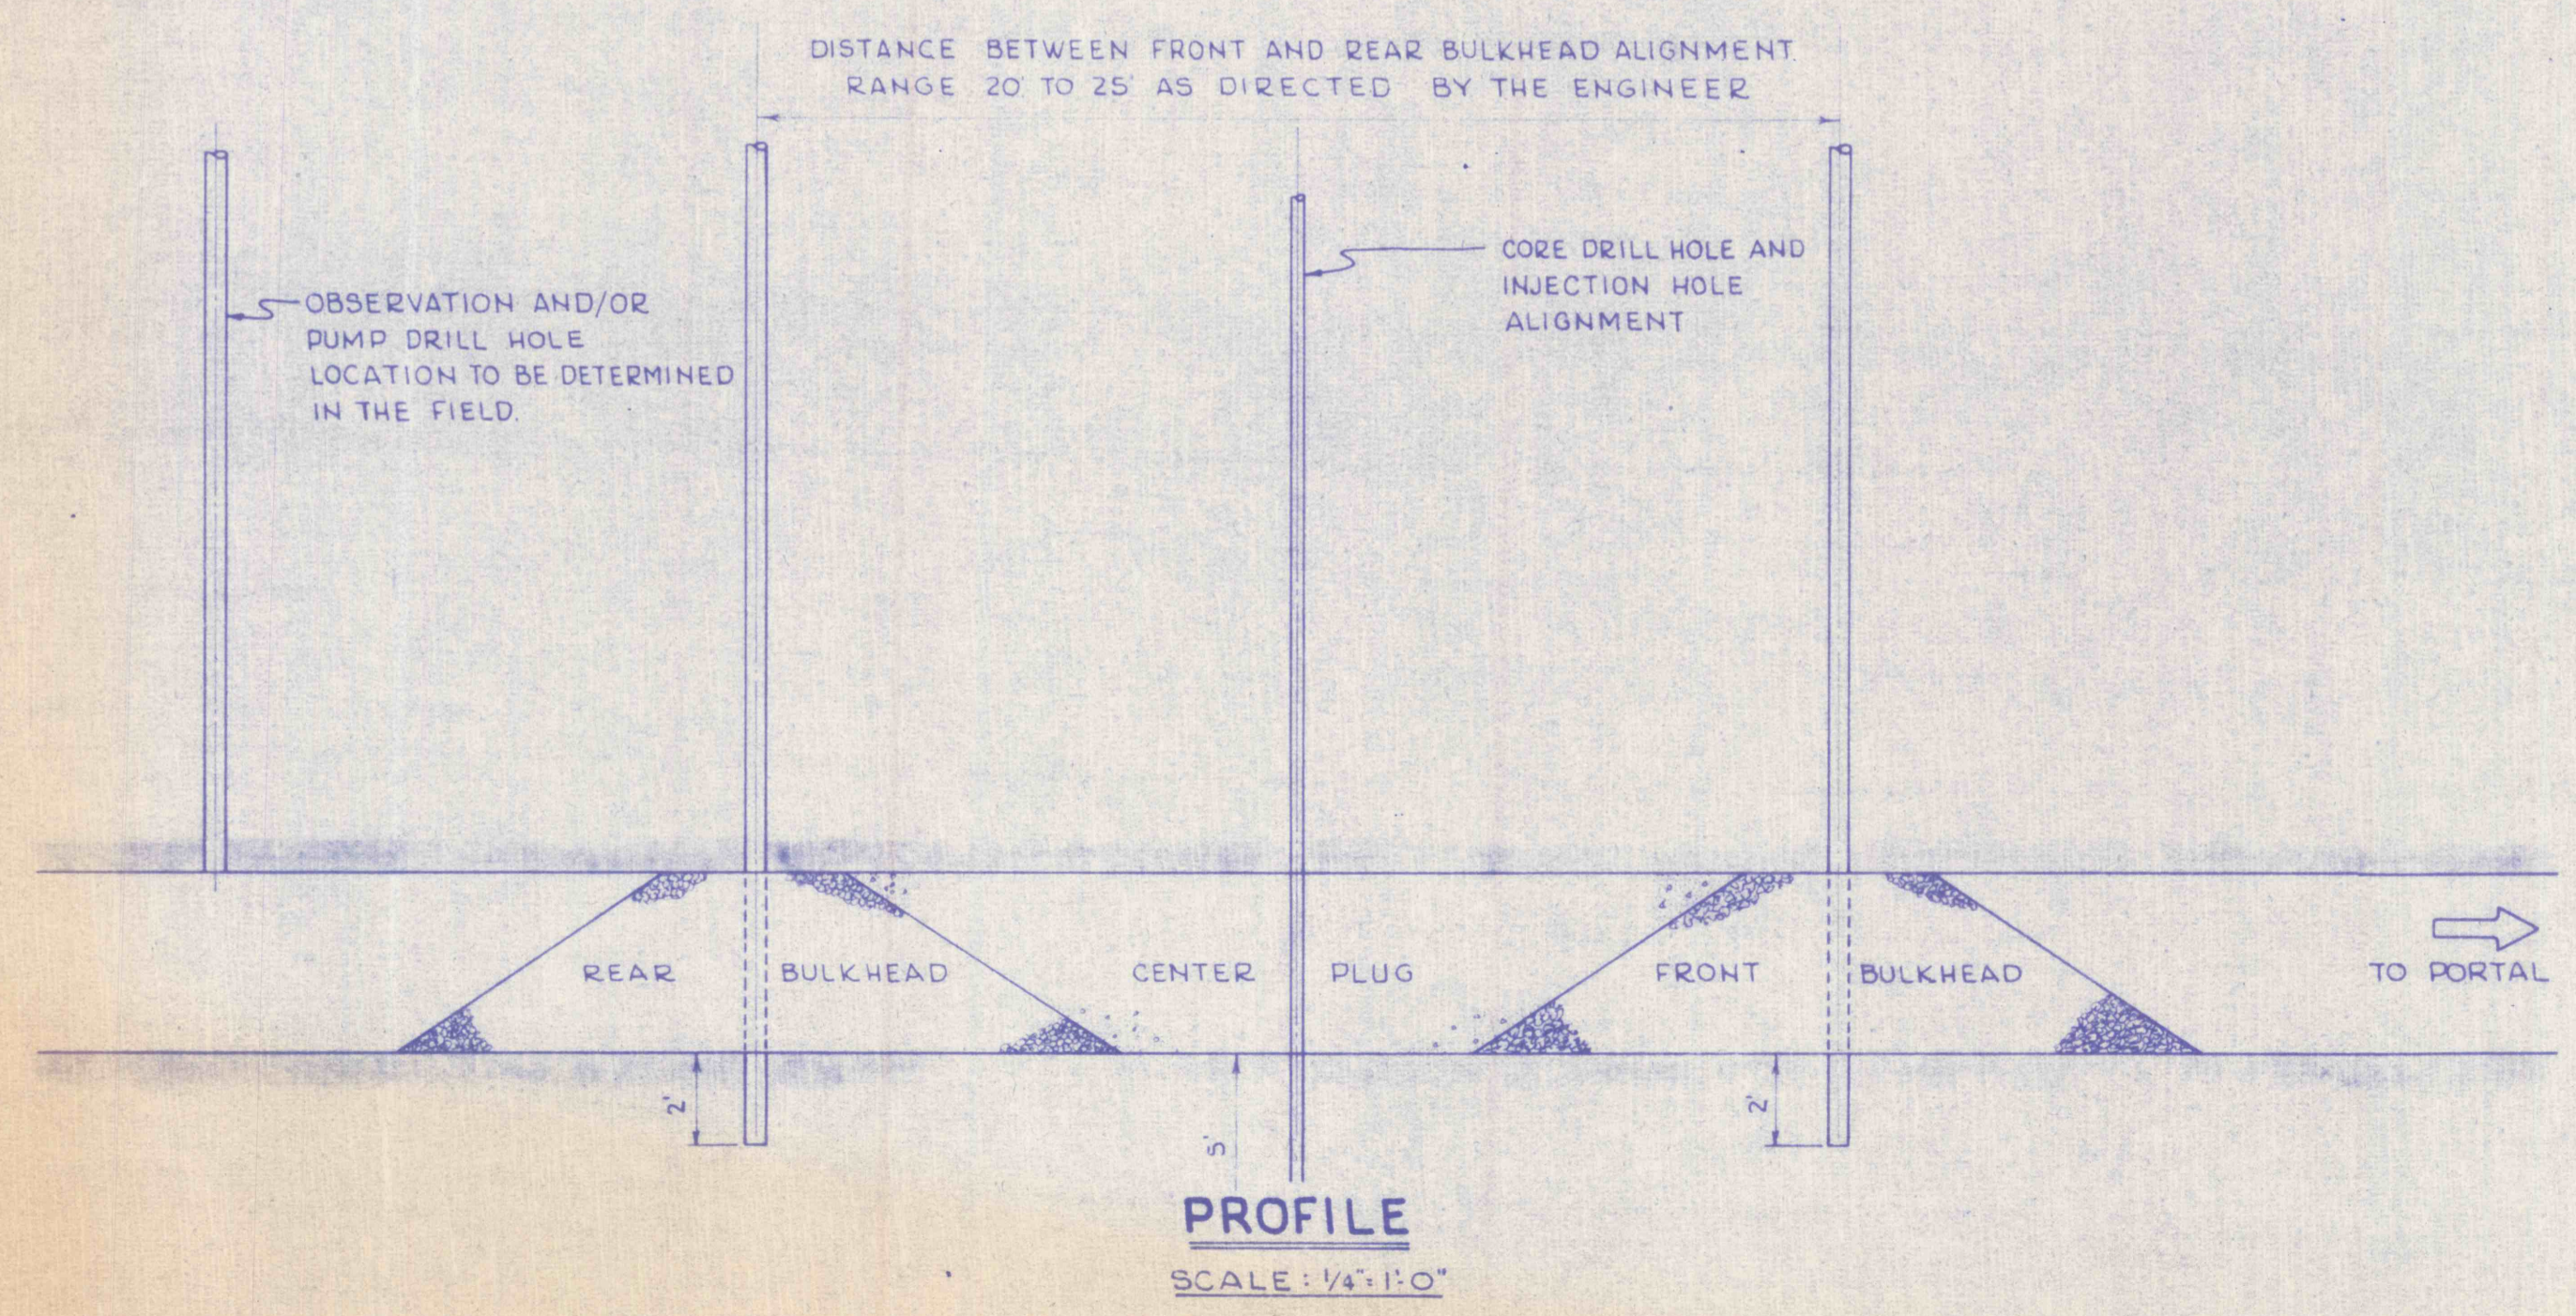

**CONSTRUCTION DRAWING OF DEEP MINE SEAL**

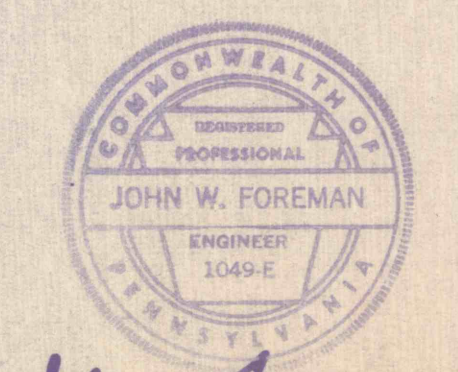

*John W. Foreman*

COMMONWEALTH OF PENNSYLVANIA DEPT OF ENVIRONMENTAL RESOURCES		
<b>DEEP MINE SEALS</b>		
SCALE	GWIN, DOBSON & FOREMAN, INC. CONSULTING ENGINEERS	SHEET NO.
AS SHOWN	ALTOONA PENNSYLVANIA	Bd