


SKETCH SHOWING SECTION VIEW OF AIR SHAFT DETAILS  
SCALE: 1" = 10' Approx.

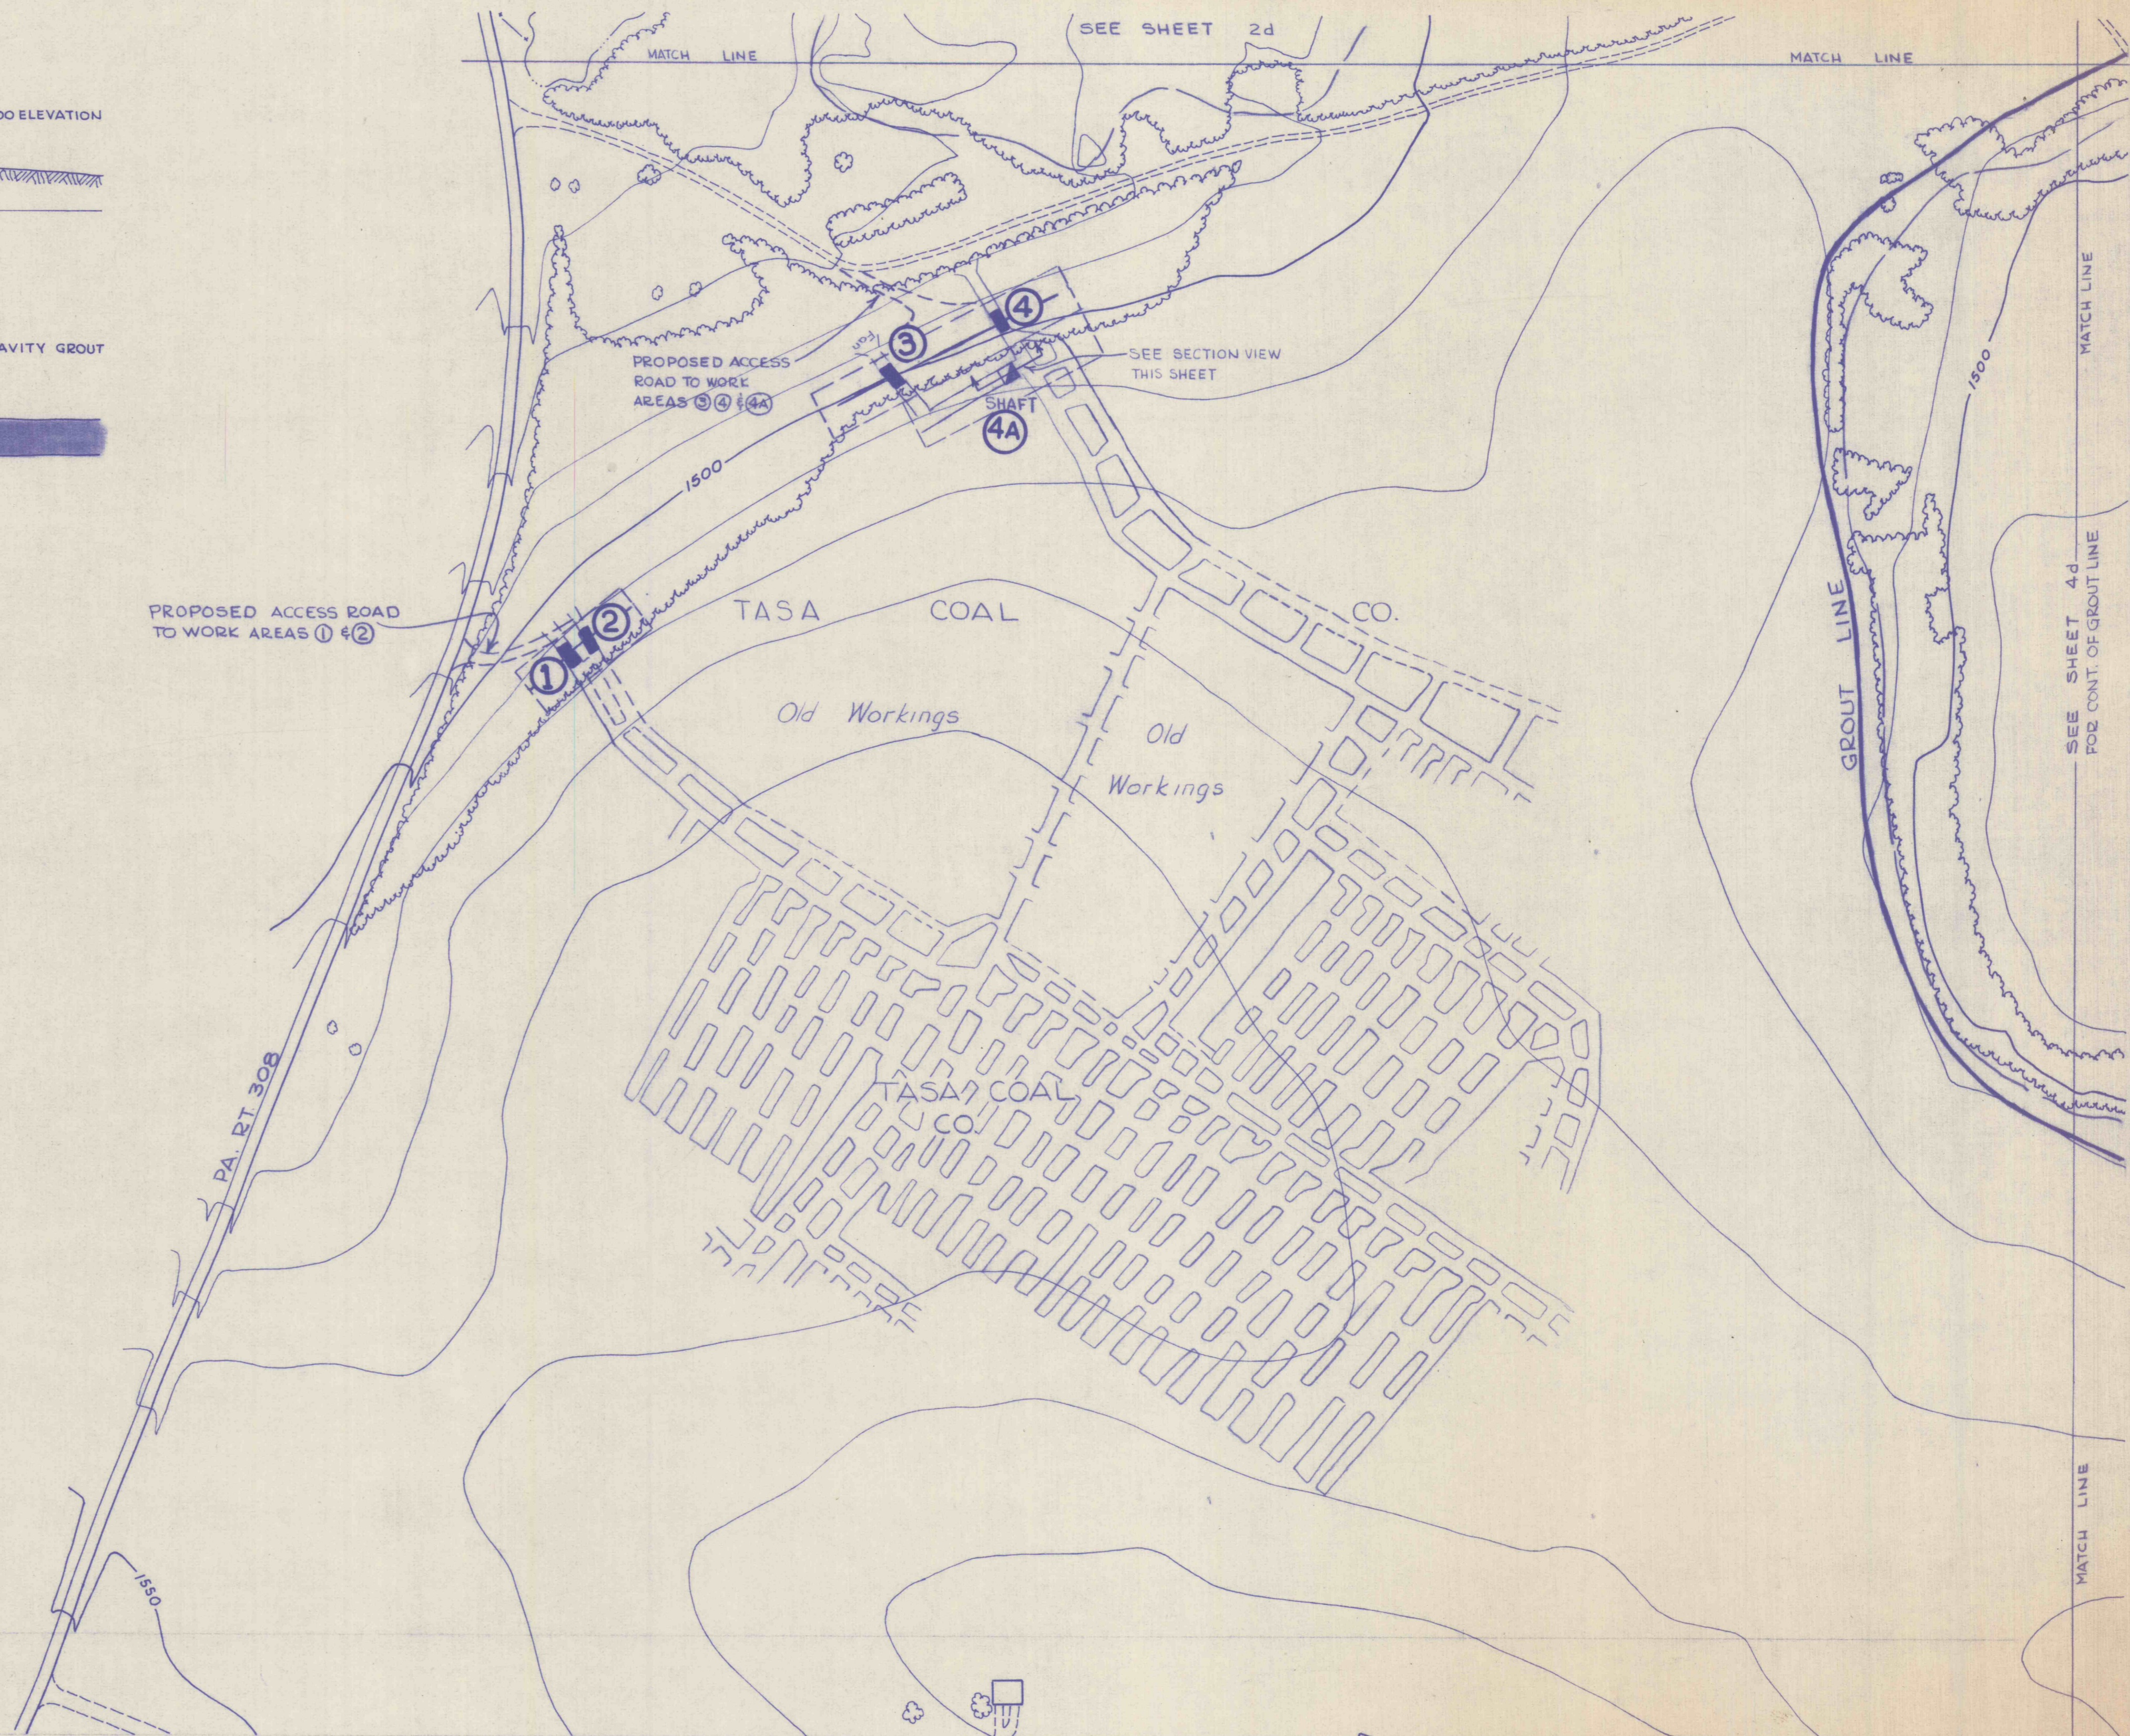

*John W. Foreman*

COMMONWEALTH OF PENNSYLVANIA DEPARTMENT OF ENVIRONMENTAL RESOURCES		
MINE DRAINAGE ABATEMENT PROJECT LITTLE SCRUBGRASS CREEK		
VENANGO TWP. BUTLER CO. PA. CLINTON TWP. VENANGO CO. PA.		
SCALE	<b>GWIN, DOBSON &amp; FOREMAN, INC.</b> CONSULTING ENGINEERS ALTOONA · PENNSYLVANIA	SHEET NO. <b>1d</b>
1" = 100'		