
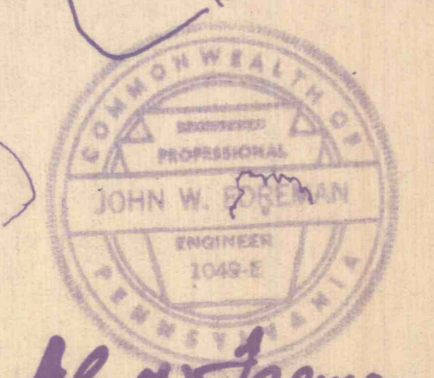
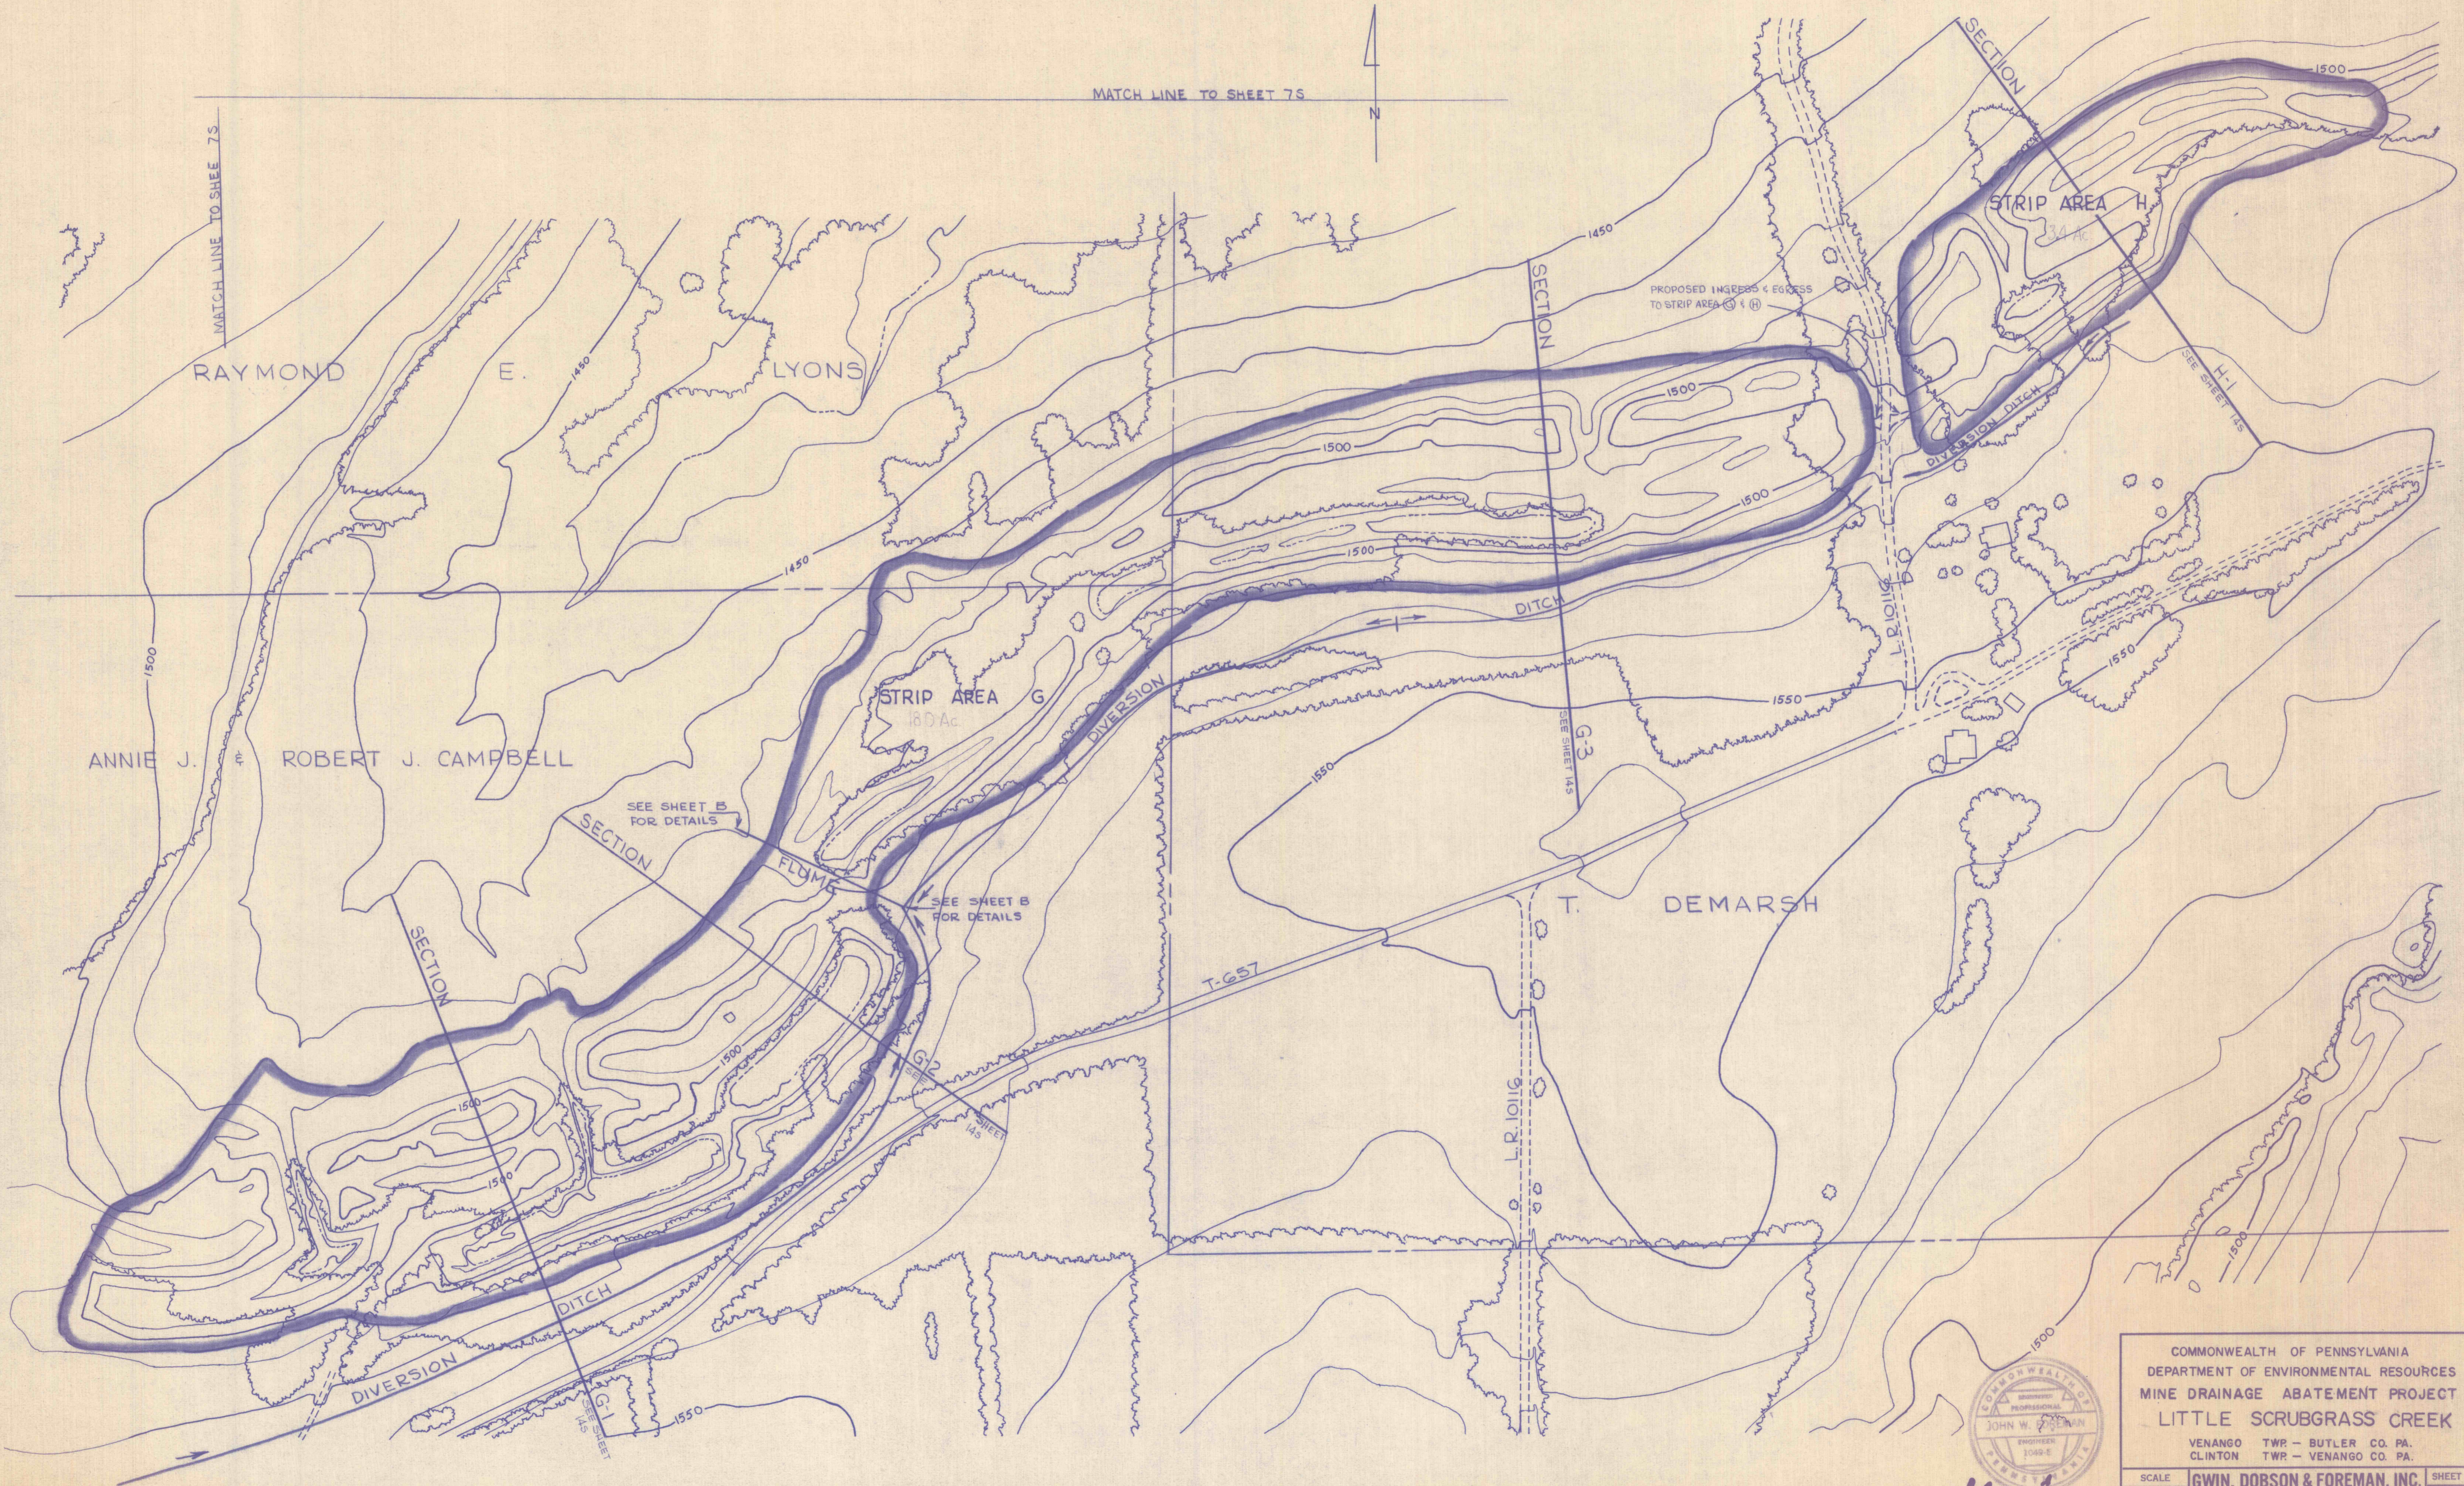


MATCH LINE TO SHEET 75

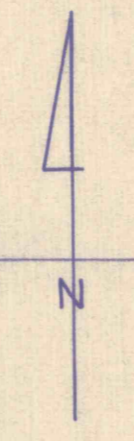

John W. Foreman

COMMONWEALTH OF PENNSYLVANIA
 DEPARTMENT OF ENVIRONMENTAL RESOURCES
 MINE DRAINAGE ABATEMENT PROJECT
 LITTLE SCRUBGRASS CREEK

VENANGO TWP - BUTLER CO. PA.
 CLINTON TWP - VENANGO CO. PA.

SCALE 1" = 100'	GWIN, DOBSON & FOREMAN, INC. CONSULTING ENGINEERS ALTOONA, PENNSYLVANIA	SHEET NO. 85
--------------------	--	-----------------