


Jno. Clark

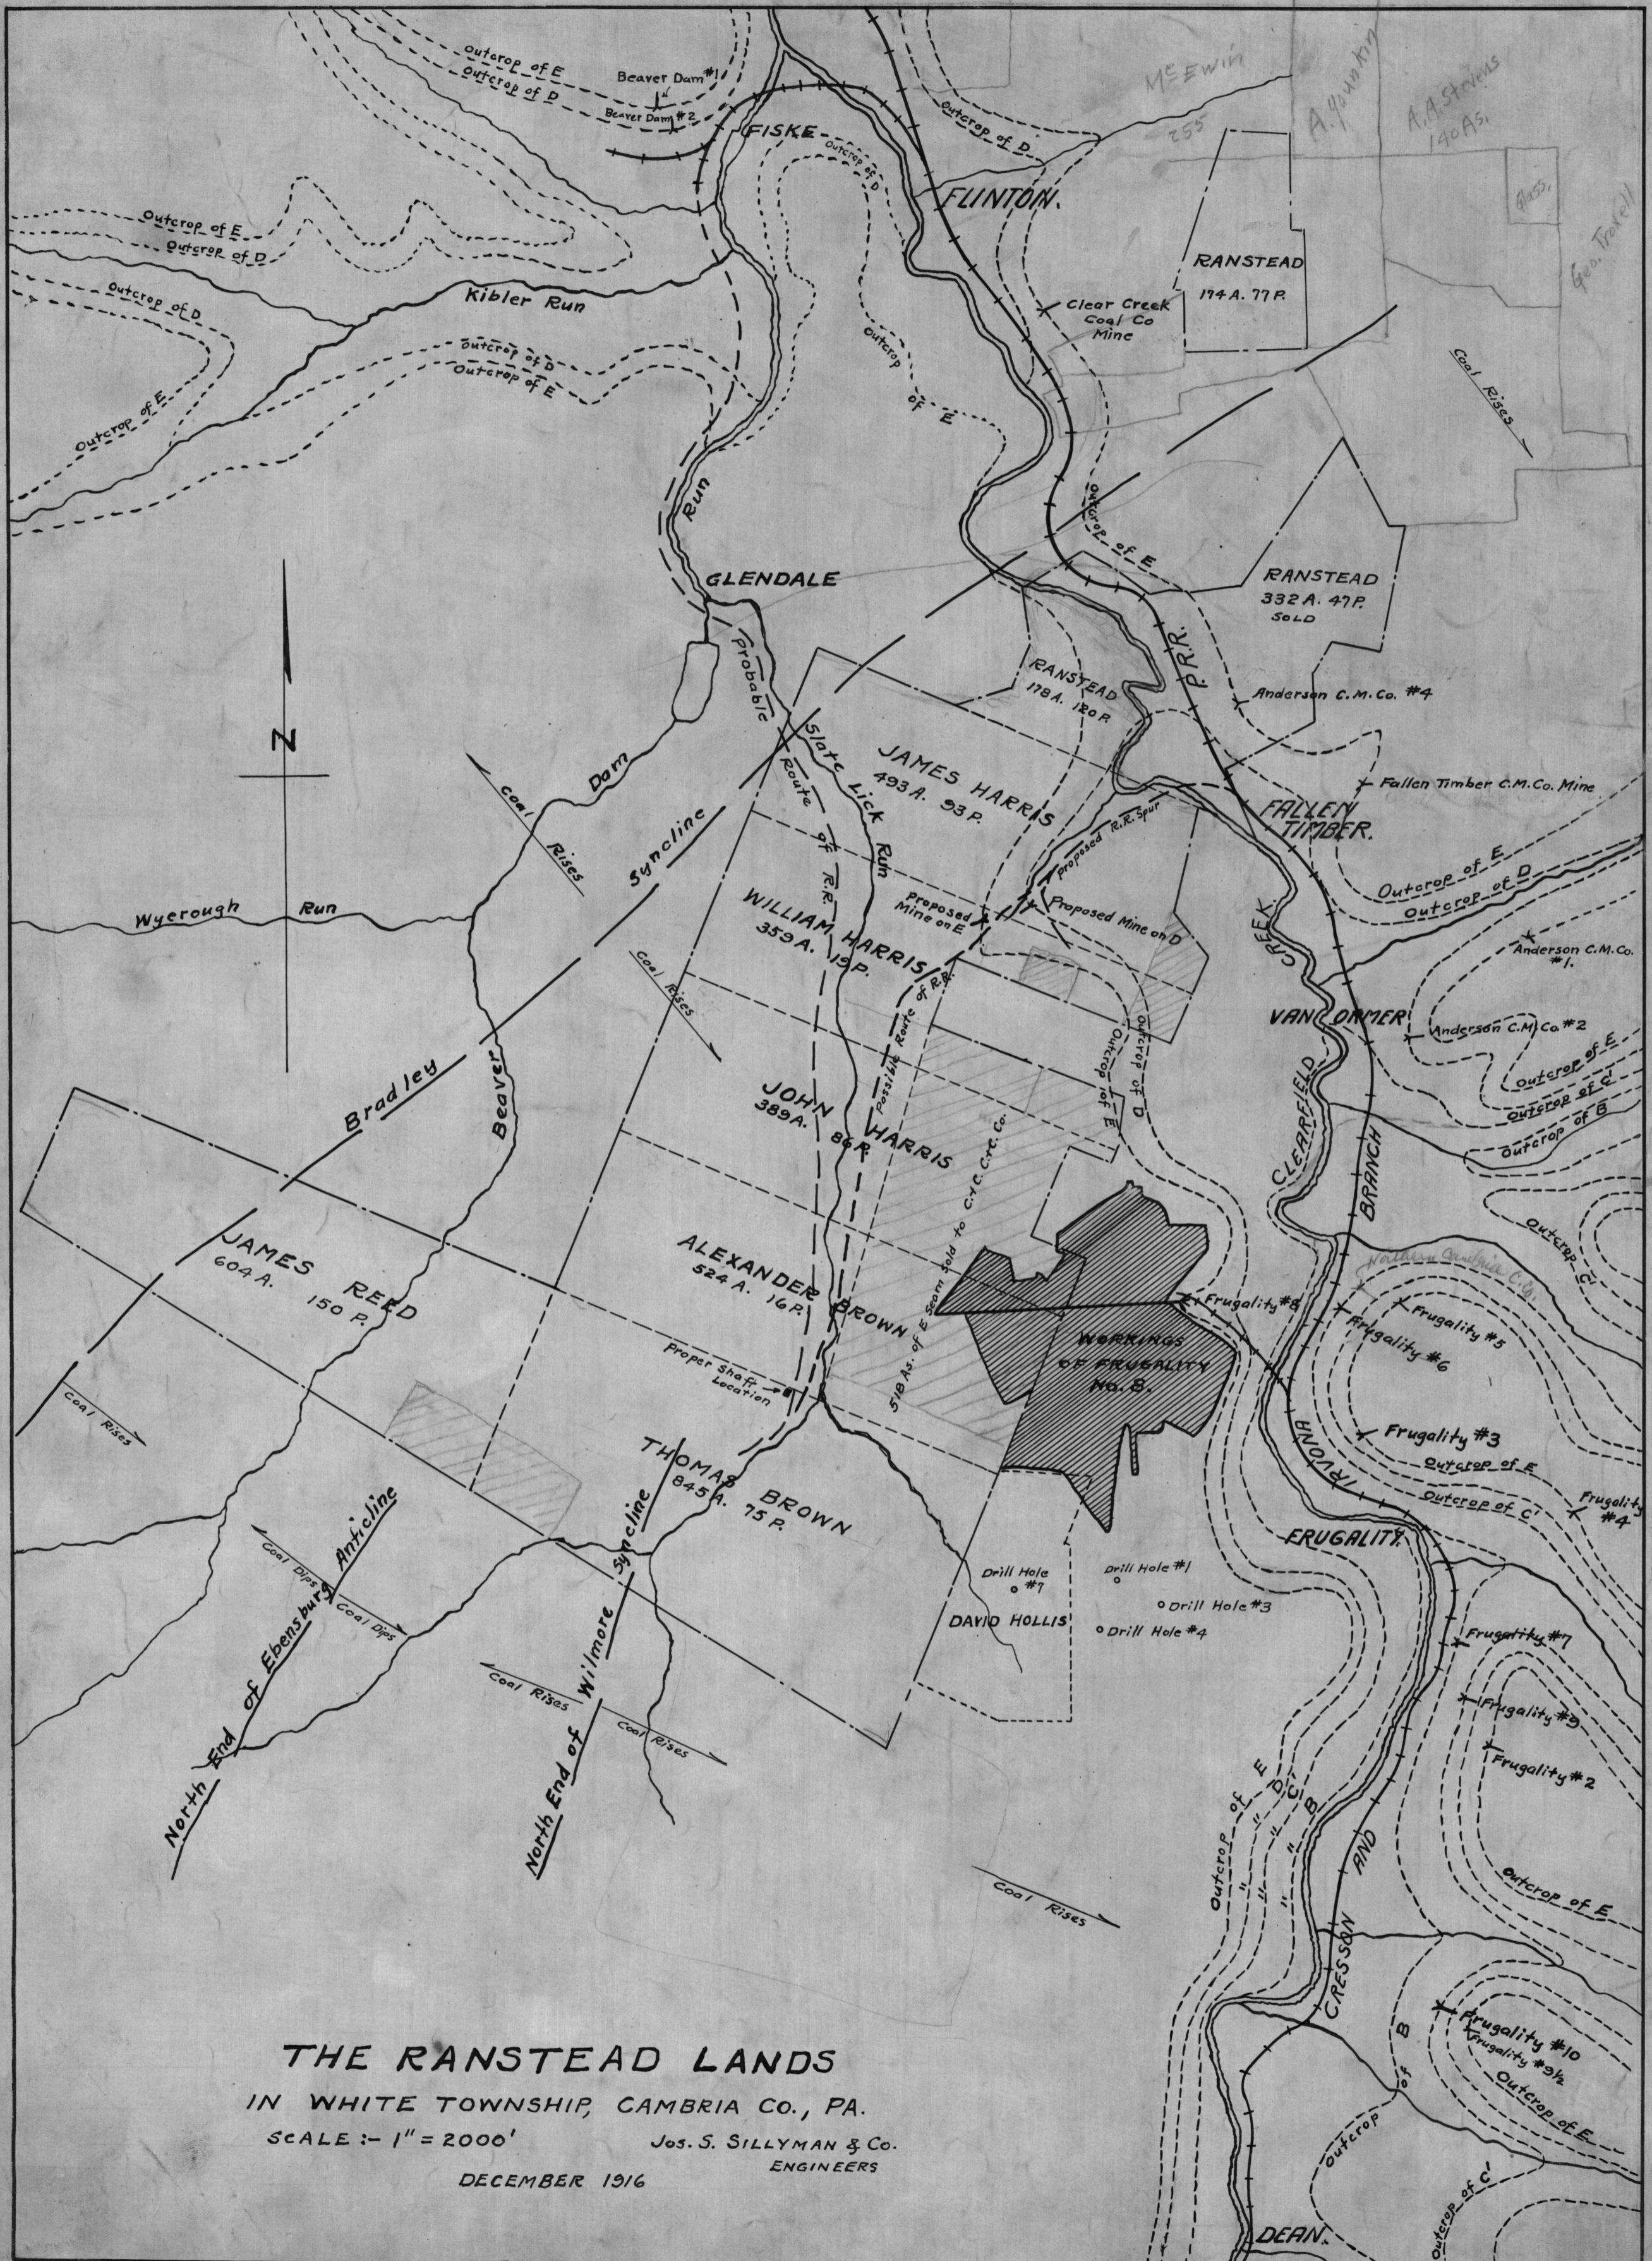

THE RANSTEAD LANDS
 IN WHITE TOWNSHIP, CAMBRIA CO., PA.
 SCALE :- 1" = 2000'
 Jos. S. SILLYMAN & Co.
 ENGINEERS
 DECEMBER 1916

C7615-3