


**STRIP MINE COAL AREAS**

	D SEAM	C' SEAM	B SEAM
[Hatched Area]	5.9 Acres - SUPPORT AREA	2.5 Acres	4.0 Acres
[Hatched Area]	10.3 Acres - ISOLATED AREA	8.8 Acres	4.6 Acres
	16.2 Acres - TOTAL SURFACE AREA	11.3 Acres	8.6 Acres
			0.4 Acres

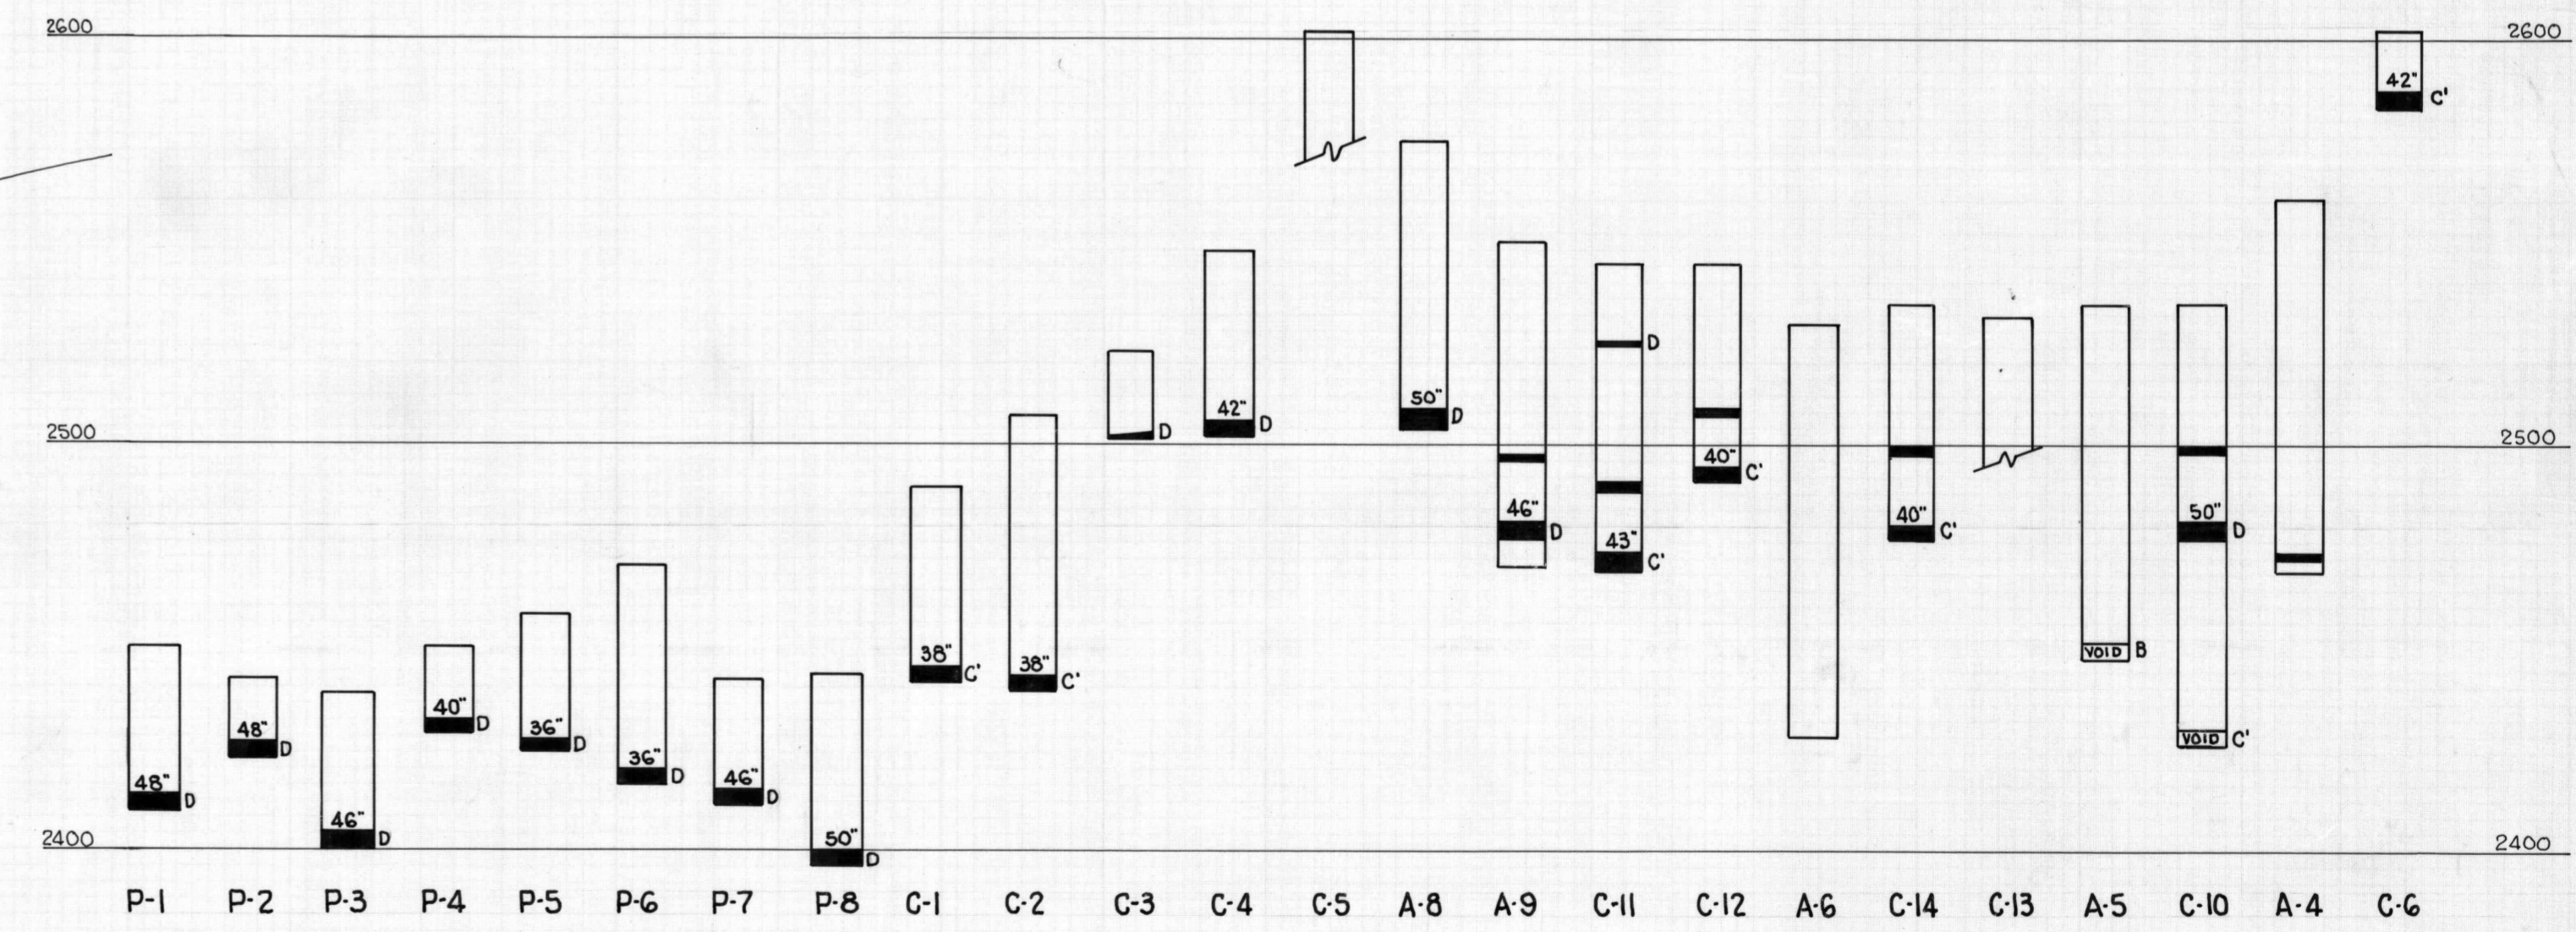

**COLUMNAR SECTIONS OF DRILL HOLES**

SCALE: 1" = 40'

SCALE: 1" = 400'

**COONEY BROTHERS COAL COMPANY**  
 MAP SHOWING  
 PENNSYLVANIA ELECTRIC COMPANY RIGHT-OF-WAY  
 OVER LANDS OF  
 MARPORT COAL COMPANY - SURFACE  
 CAMBRIA MINING & MANUFACTURING COMPANY - COAL  
 PORTAGE & SUMMERHILL TWPS, CAMBRIA CO., PA.

SCALE AS SHOWN	<b>GWIN ENGINEERS, INC.</b> CONSULTING ENGINEERS ALTOONA PENNSYLVANIA	DATE MAY 6, 1970
-------------------	---	---------------------