



COLOR	PERMIT	ACREAGE AFFECTED	RESTORED	DELETED	PLANTED	PERMIT REMAINING	AC. UNDER BOND	BONDS

- WATER SOURCES**
- 1. EVAN L. JONES---None
 - 2. ALTOONA CITY AUTHORITY---None
 - 3. COONEY BROS. COAL CO.---None
 - 4. PENN. CENTRAL RAILROAD---None
 - 5. BENNINGTON CEMETERY---None
 - 6. ALBERT PELLICIONI
 - 7. CECILIA GRABOSKY---None
 - 8. GALLITZIN BOROUGH---None
 - 9. MICHAEL SQUASHIC---City
 - 10. DAVID L. WILLIAMSON, III---City
 - 11. STEVE TUTKO---City
 - 12. FRANK SALPINO---City
 - 13. LEROY JONES---City
 - 14. BERNARD MCINTOSH---City
 - 15. BERTHA VINGLASS---City
 - 16. JOSEPH JANCOSKI---None
 - 17. BLAIR COUNTY---None
 - 18. JERRY WILLIAMSON---None
 - 19. CLARA BRADLEY---None
 - 20. GRACE ASHBURN---None
 - 21. FRANCIS McTAVISH---None
 - 22. JAMES CONWAY---City
 - 23. RANDY LUKE
 - 24. DEPARTMENT OF THE INTERIOR (U.S.A.)---None
 - 25. MARY PILARZ---City
 - 26. ROBERT ERULIANI---City
 - 27. ST. PATRICK'S CHURCH (CEMETARY)---None
 - 28. EDWARD NAGLE---None
 - 29. ALAN PITTSINGER---Well
 - 30. FRANK KRATZER---Well
 - 31. JOHN McTAVISH---None
 - 32. THOMAS MANDICHAK---Well
 - 33. JAMES MARUCA---None

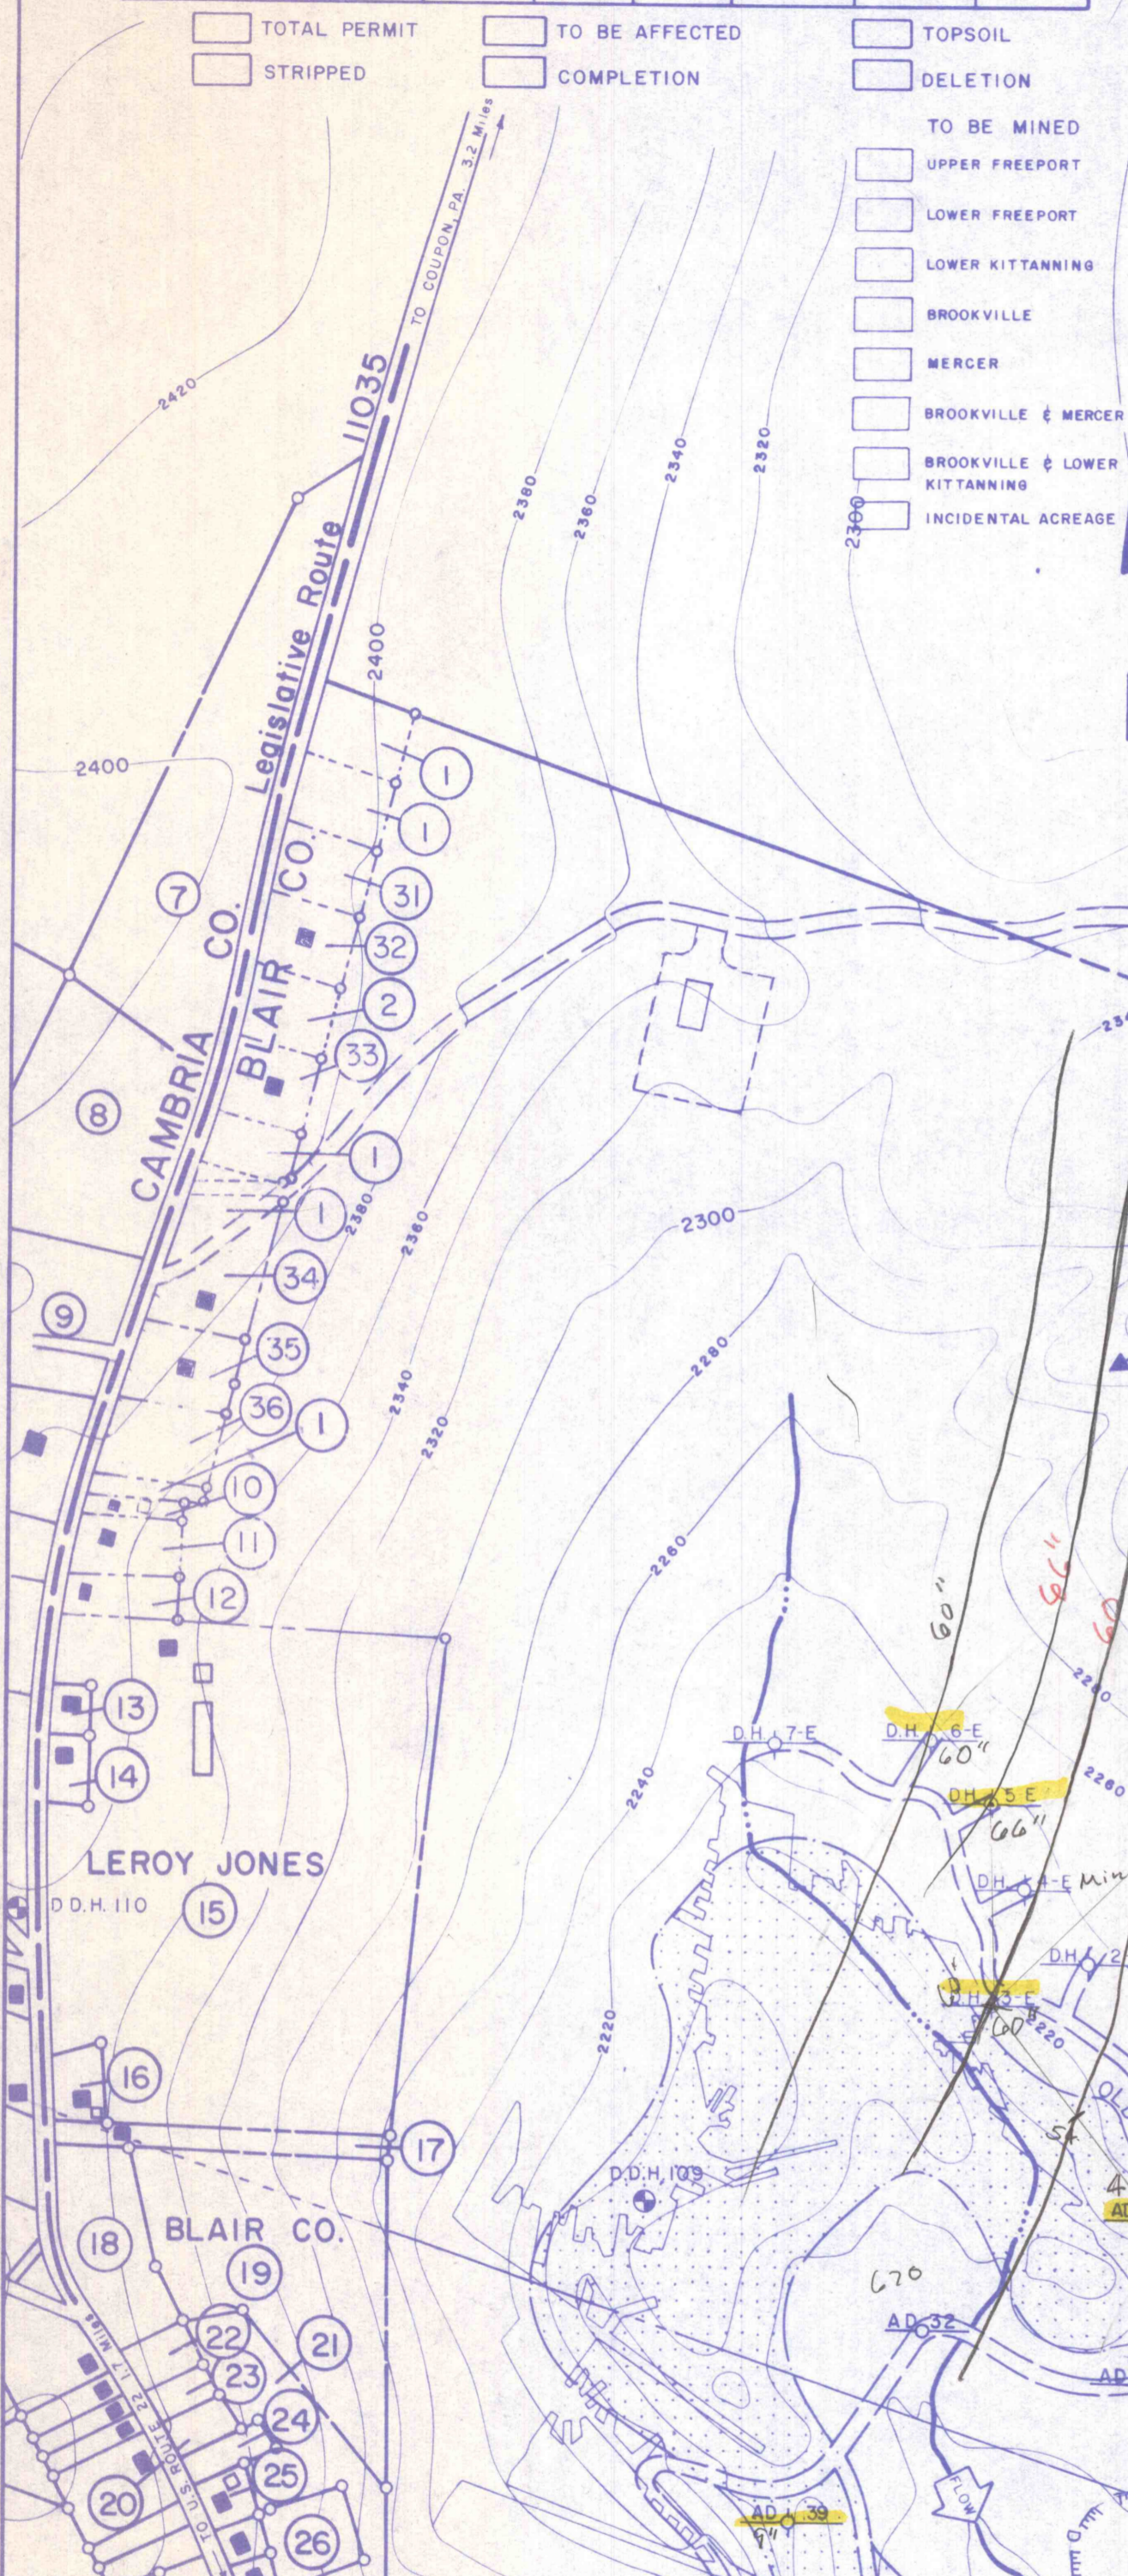

LEGEND

- PROPOSED SETTLING POND LOCATIONS
- PROPERTY LINES
- CONTOUR LINES
- DWELLINGS
- OTHER BUILDINGS
- ROADS
- POWER LINES
- PREVIOUSLY AFFECTED AREAS
- PERMIT LINE
- STREAMS
- DRILL HOLES
- BARRIER LINE
- MERCER COAL SEAM OUTCROP
- BROOKVILLE COAL SEAM OUTCROP
- L. KITTANNING COAL SEAM OUTCROP
- L. FREEPORT COAL SEAM OUTCROP
- U. FREEPORT COAL SEAM OUTCROP
- LIMIT OF DEEP MINE ACTIVITY

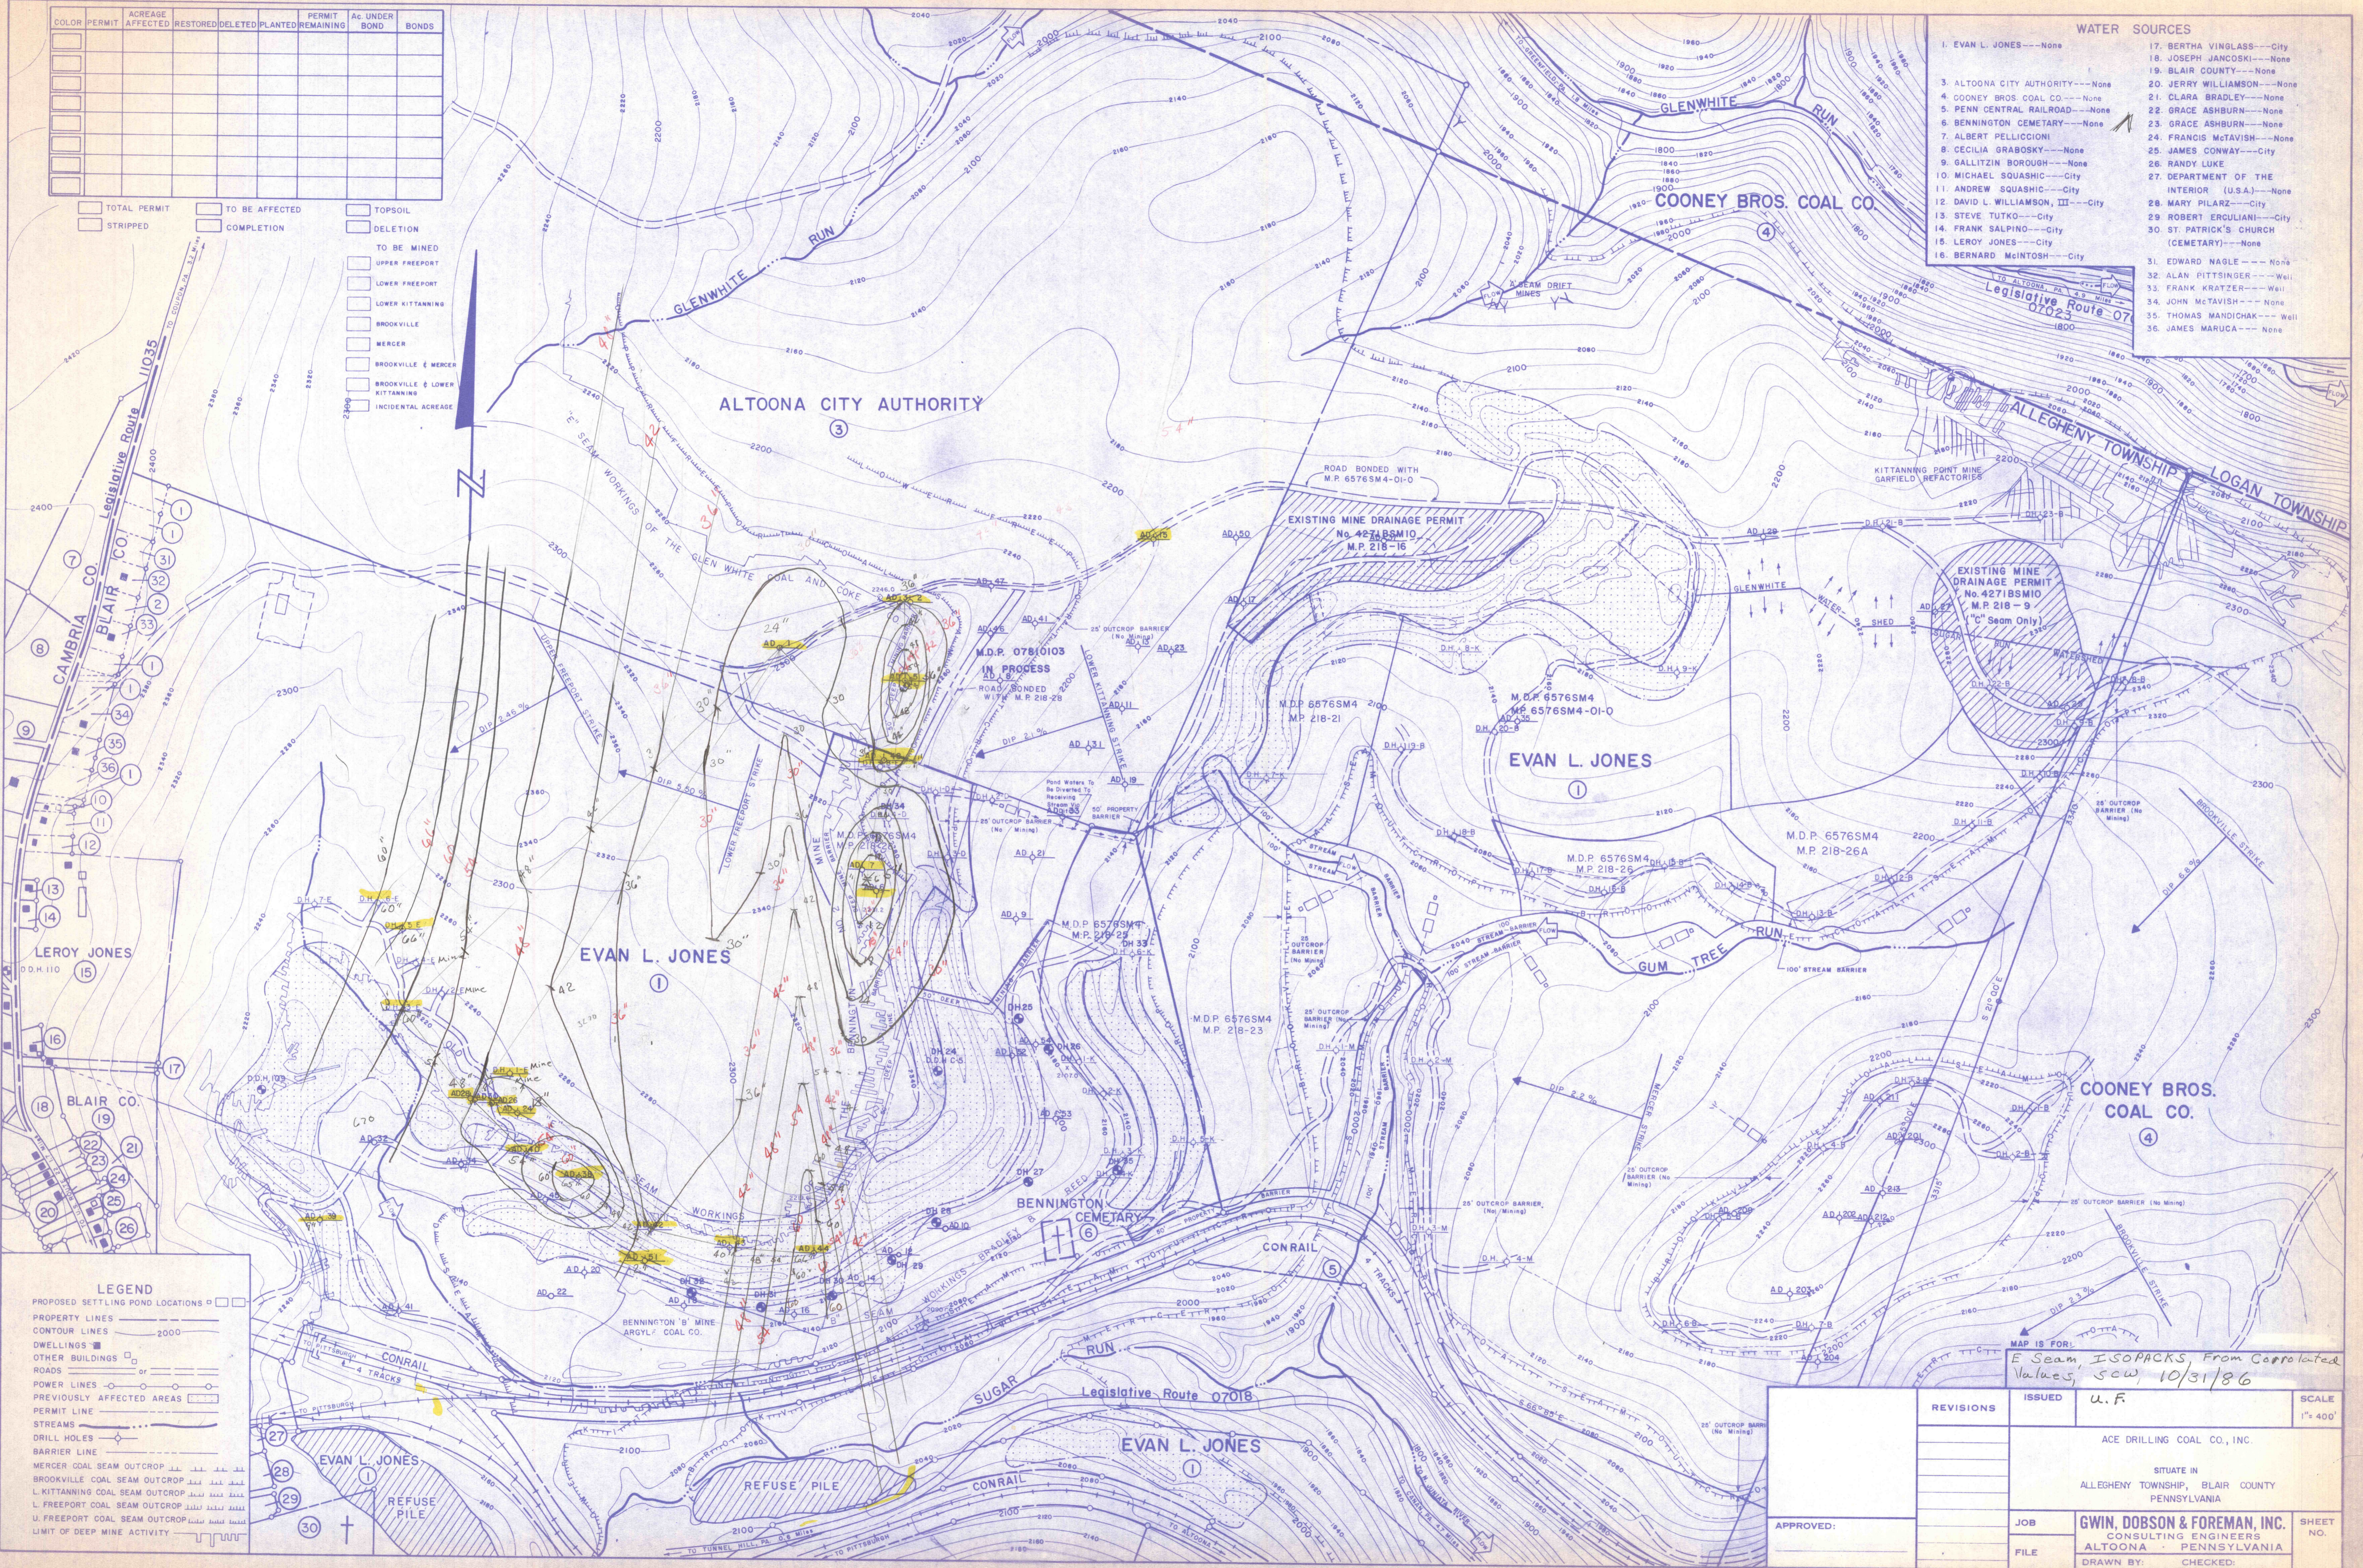

MAP IS FOR: E Seam, ISOPACKS, From Corrolated Values, SCW, 10/31/86

REVISIONS	ISSUED	U. F.	SCALE
			1" = 400'
ACE DRILLING COAL CO., INC.			
SITUATE IN ALLEGHENY TOWNSHIP, BLAIR COUNTY PENNSYLVANIA			
APPROVED:	JOB		SHEET NO.
	FILE		
GWIN, DOBSON & FOREMAN, INC. CONSULTING ENGINEERS ALTOONA, PENNSYLVANIA		DRAWN BY:	CHECKED: