


COLOR	PERMIT	ACREAGE AFFECTED	RESTORED	DELETED	PLANTED	PERMIT REMAINING	Ac UNDER BOND	BONDS

TOTAL PERMIT	TO BE AFFECTED	TOPSOIL
STRIPPED	COMPLETION	DELETION
TO BE MINED		
		UPPER FREEPORT
		LOWER FREEPORT
		LOWER KITTANNING
		BROOKVILLE
		MERCER
		BROOKVILLE & MERCER
		BROOKVILLE & LOWER KITTANNING
		INCIDENTAL ACREAGE

### WATER SOURCES

1. EVAN L. JONES	None
2. BERTHA VINGLASS	City
3. ALTOONA CITY AUTHORITY	None
4. COONEY BROS. COAL CO.	None
5. PENN. CENTRAL RAILROAD	None
6. BENNINGTON CEMETARY	None
7. ALBERT PELLICIONI	None
8. CECILIA GRABOSKY	None
9. GALLITZIN BOROUGH	None
10. MICHAEL SQUASHIC	City
11. ANDREW SQUASHIC	City
12. DAVID L. WILLIAMSON, III	City
13. STEVE TUTKO	City
14. FRANK SALPINO	City
15. LEROY JONES	City
16. BERNARD MCINTOSH	City
17. BERTHA VINGLASS	None
18. JOSEPH JANCOSKI	None
19. BLAIR COUNTY	None
20. JERRY WILLIAMSON	None
21. CLARA BRADLEY	None
22. GRACE ASHBURN	None
23. GRACE ASHBURN	None
24. FRANCIS McTAVISH	None
25. JAMES CONWAY	City
26. RANDY LUKE	None
27. DEPARTMENT OF THE INTERIOR (U.S.A.)	None
28. MARY PILARZ	City
29. ROBERT ERCULIANI	City
30. ST. PATRICK'S CHURCH (CEMETARY)	None
31. EDWARD NAGLE	None
32. ALAN PITTSINGER	Well
33. FRANK KRATZER	Well
34. JOHN McTAVISH	None
35. THOMAS MANDICHAK	Well
36. JAMES MARUCA	None

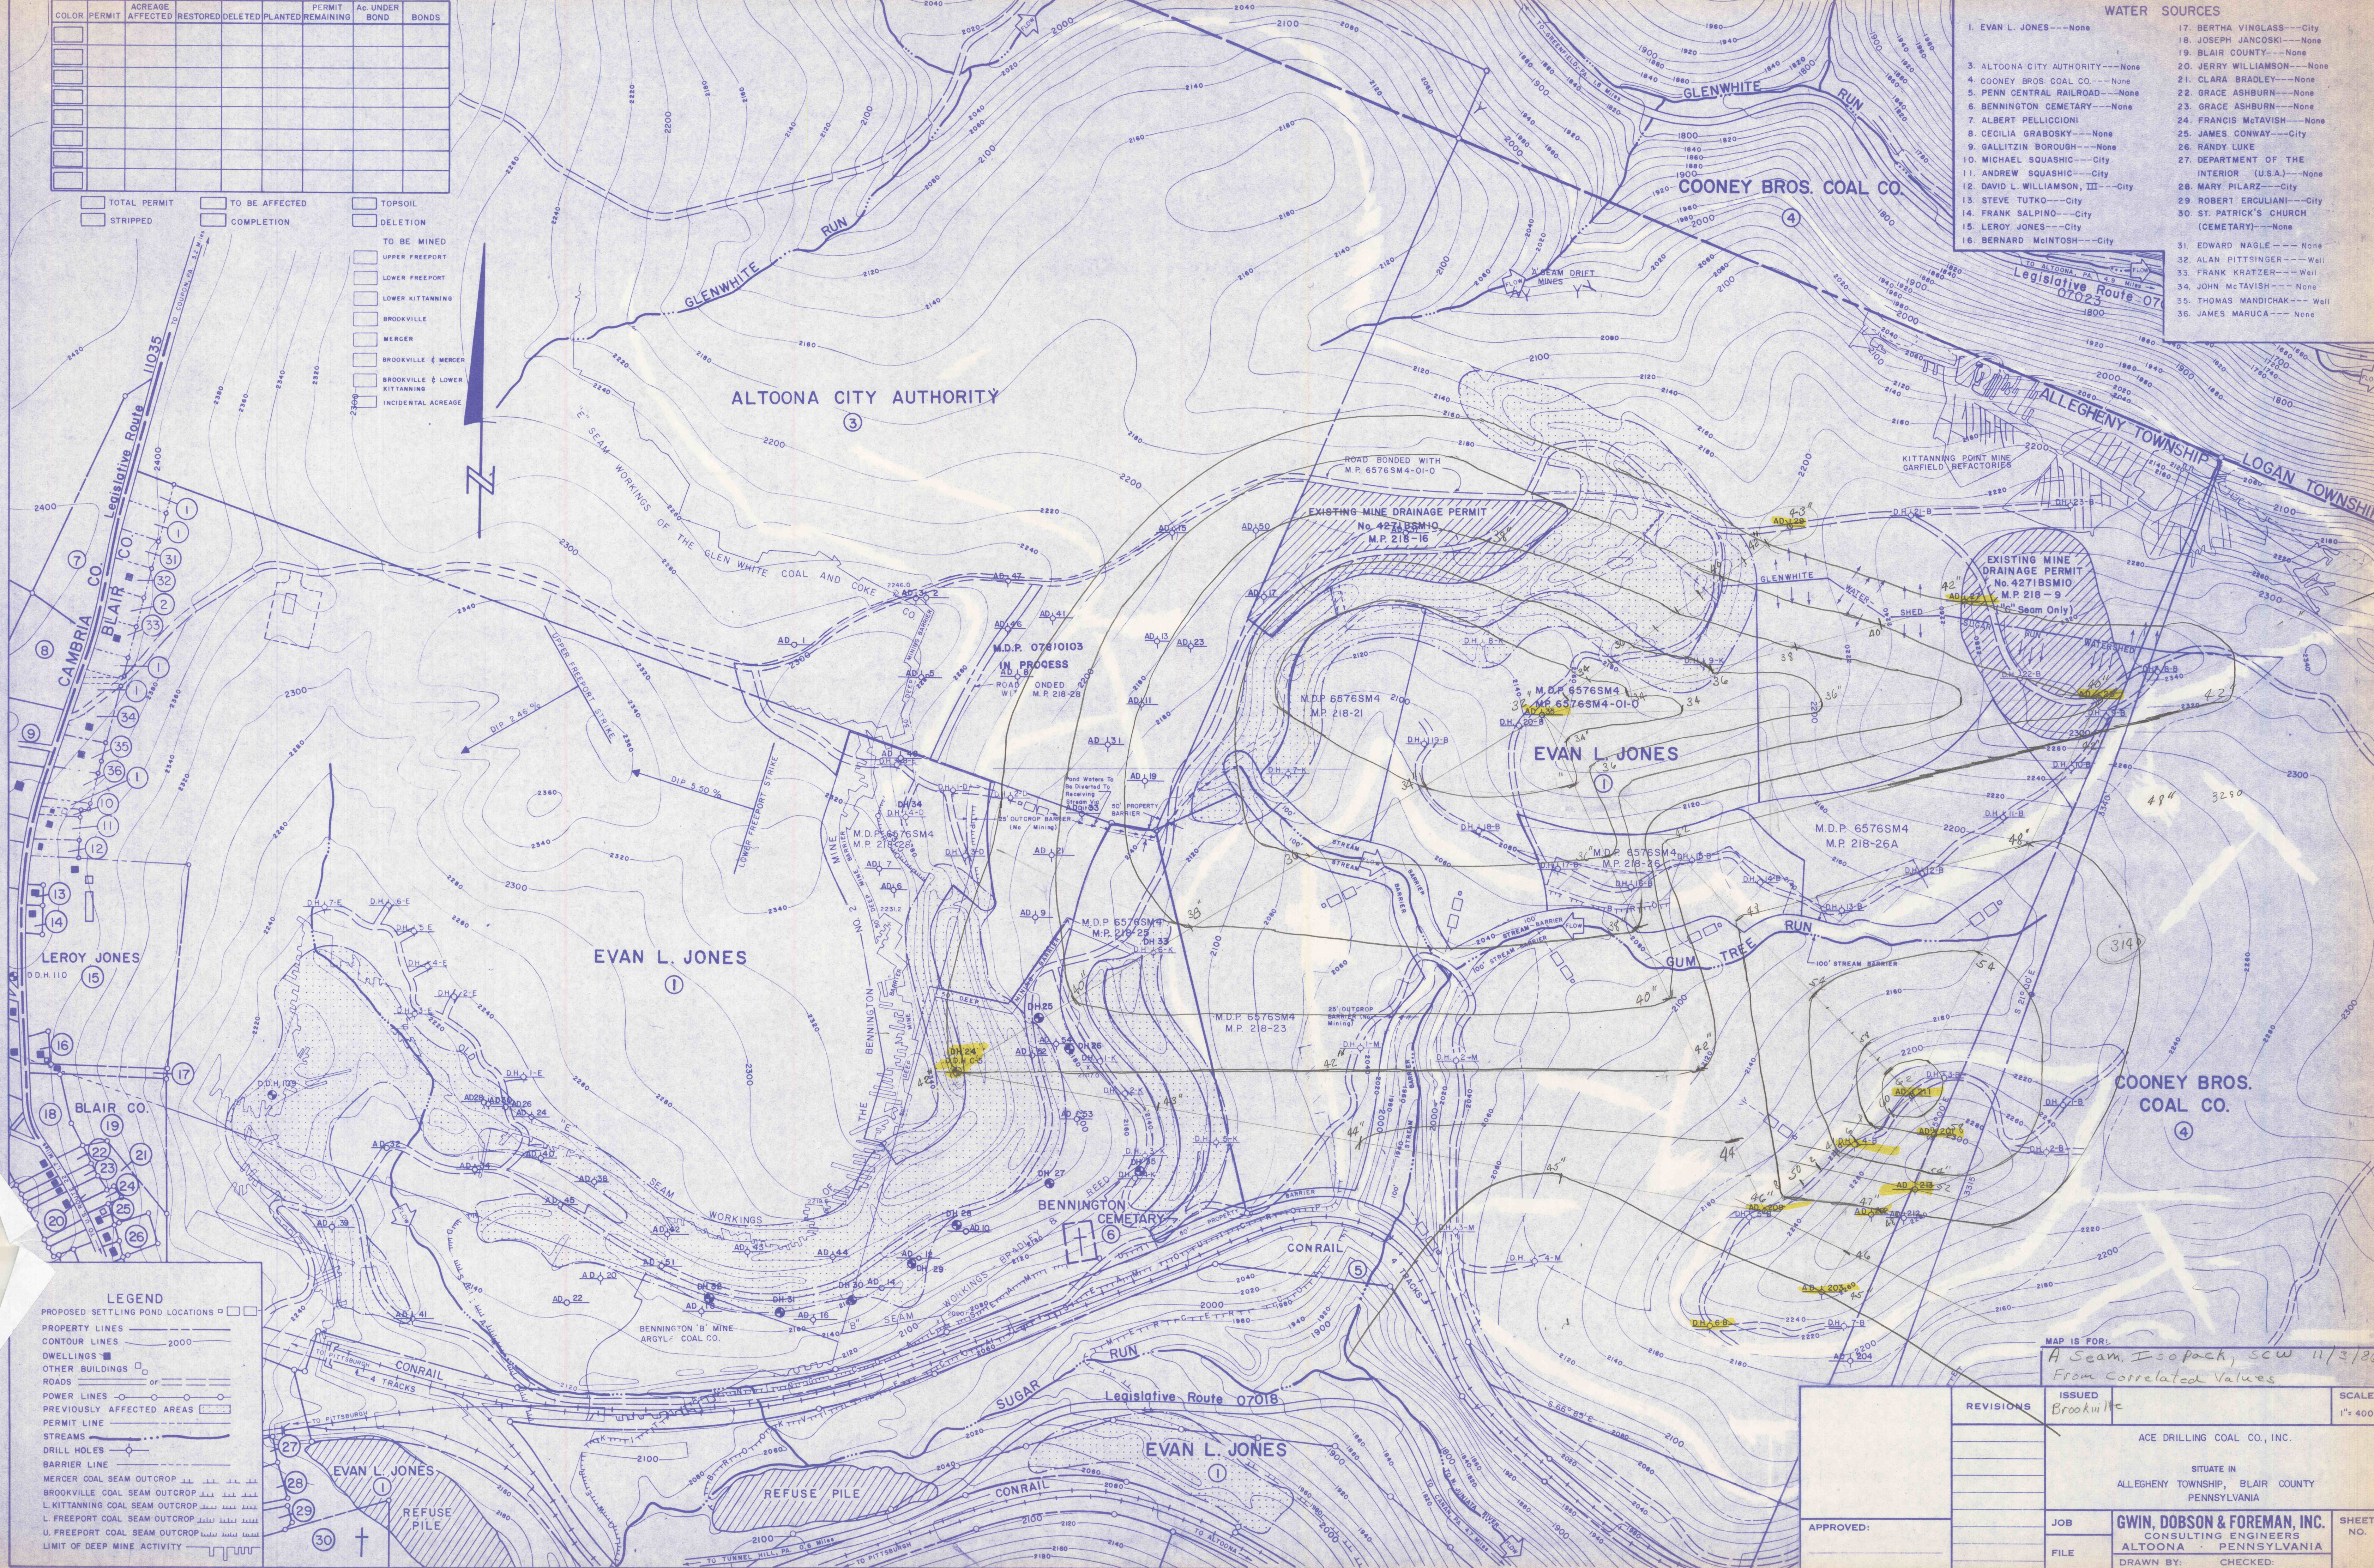

### LEGEND

- PROPOSED SETTLING POND LOCATIONS □
- PROPERTY LINES ————
- CONTOUR LINES 2000
- DWELLINGS ■
- OTHER BUILDINGS □
- ROADS ————
- POWER LINES ————
- PREVIOUSLY AFFECTED AREAS ————
- PERMIT LINE ————
- STREAMS ————
- DRAIN HOLES ————
- BARRIER LINE ————
- MERCER COAL SEAM OUTCROP ————
- BROOKVILLE COAL SEAM OUTCROP ————
- L. KITTANNING COAL SEAM OUTCROP ————
- F. FREEPORT COAL SEAM OUTCROP ————
- U. FREEPORT COAL SEAM OUTCROP ————
- LIMIT OF DEEP MINE ACTIVITY ————

MAP IS FOR:  
A Seam, Isopack, scw 11/3/26  
From correlated values

REVISIONS	ISSUED	SCALE
	Brookville	1" = 400'
ACE DRILLING COAL CO., INC.		
SITuate IN ALLEGHENY TOWNSHIP, BLAIR COUNTY PENNSYLVANIA		
JOB	GWIN, DOBSON & FOREMAN, INC. CONSULTING ENGINEERS ALTOONA, PENNSYLVANIA	SHEET NO.
FILE	DRAWN BY: CHECKED:	

APPROVED: