


COLOR	PERMIT	ACREAGE AFFECTED	RESTORED	DELETED	PLANTED	PERMIT REMAINING	AC UNDER BOND	BONDS

- TOTAL PERMIT
- STRIPPED
- TO BE AFFECTED
- COMPLETION
- TOPSOIL
- DELETION
- TO BE MINED
- UPPER FREEPORT
- LOWER FREEPORT
- LOWER KITTANNING
- BROOKVILLE
- MERGER
- BROOKVILLE & MERGER
- BROOKVILLE & LOWER KITTANNING
- INCIDENTAL ACREAGE

- WATER SOURCES**
1. EVAN L. JONES --- None
 2. ALTOONA CITY AUTHORITY --- None
 3. COONEY BROS. COAL CO. --- None
 4. PENN CENTRAL RAILROAD --- None
 5. BENNINGTON CEMETARY --- None
 6. ALBERT PELLICIONI --- None
 7. CECILIA GRABOSKY --- None
 8. GALLITZIN BOROUGH --- None
 9. MICHAEL SQUASHIC --- City
 10. ANDREW SQUASHIC --- City
 11. DAVID L. WILLIAMSON, III --- City
 12. STEVE TUTKO --- City
 13. FRANK SALPINO --- City
 14. LEROY JONES --- City
 15. BERNARD MCINTOSH --- City
 16. BERTHA VINGLASS --- City
 17. JOSEPH JANCOSKI --- None
 18. BLAIR COUNTY --- None
 19. JERRY WILLIAMSON --- None
 20. CLARA BRADLEY --- None
 21. GRACE ASHBURN --- None
 22. GRACE ASHBURN --- None
 23. FRANCIS McTAVISH --- None
 24. JAMES CONWAY --- City
 25. RANDY LUKE --- None
 26. DEPARTMENT OF THE INTERIOR (U.S.A.) --- None
 27. MARY PILARZ --- City
 28. ROBERT ERULIANI --- City
 29. ST. PATRICK'S CHURCH (CEMETARY) --- None
 30. EDWARD NAGLE --- None
 31. ALAN PITTSINGER --- Well
 32. FRANK KRATZER --- Well
 33. JOHN McTAVISH --- None
 34. THOMAS MANDICHAK --- Well
 35. JAMES MARUCA --- None

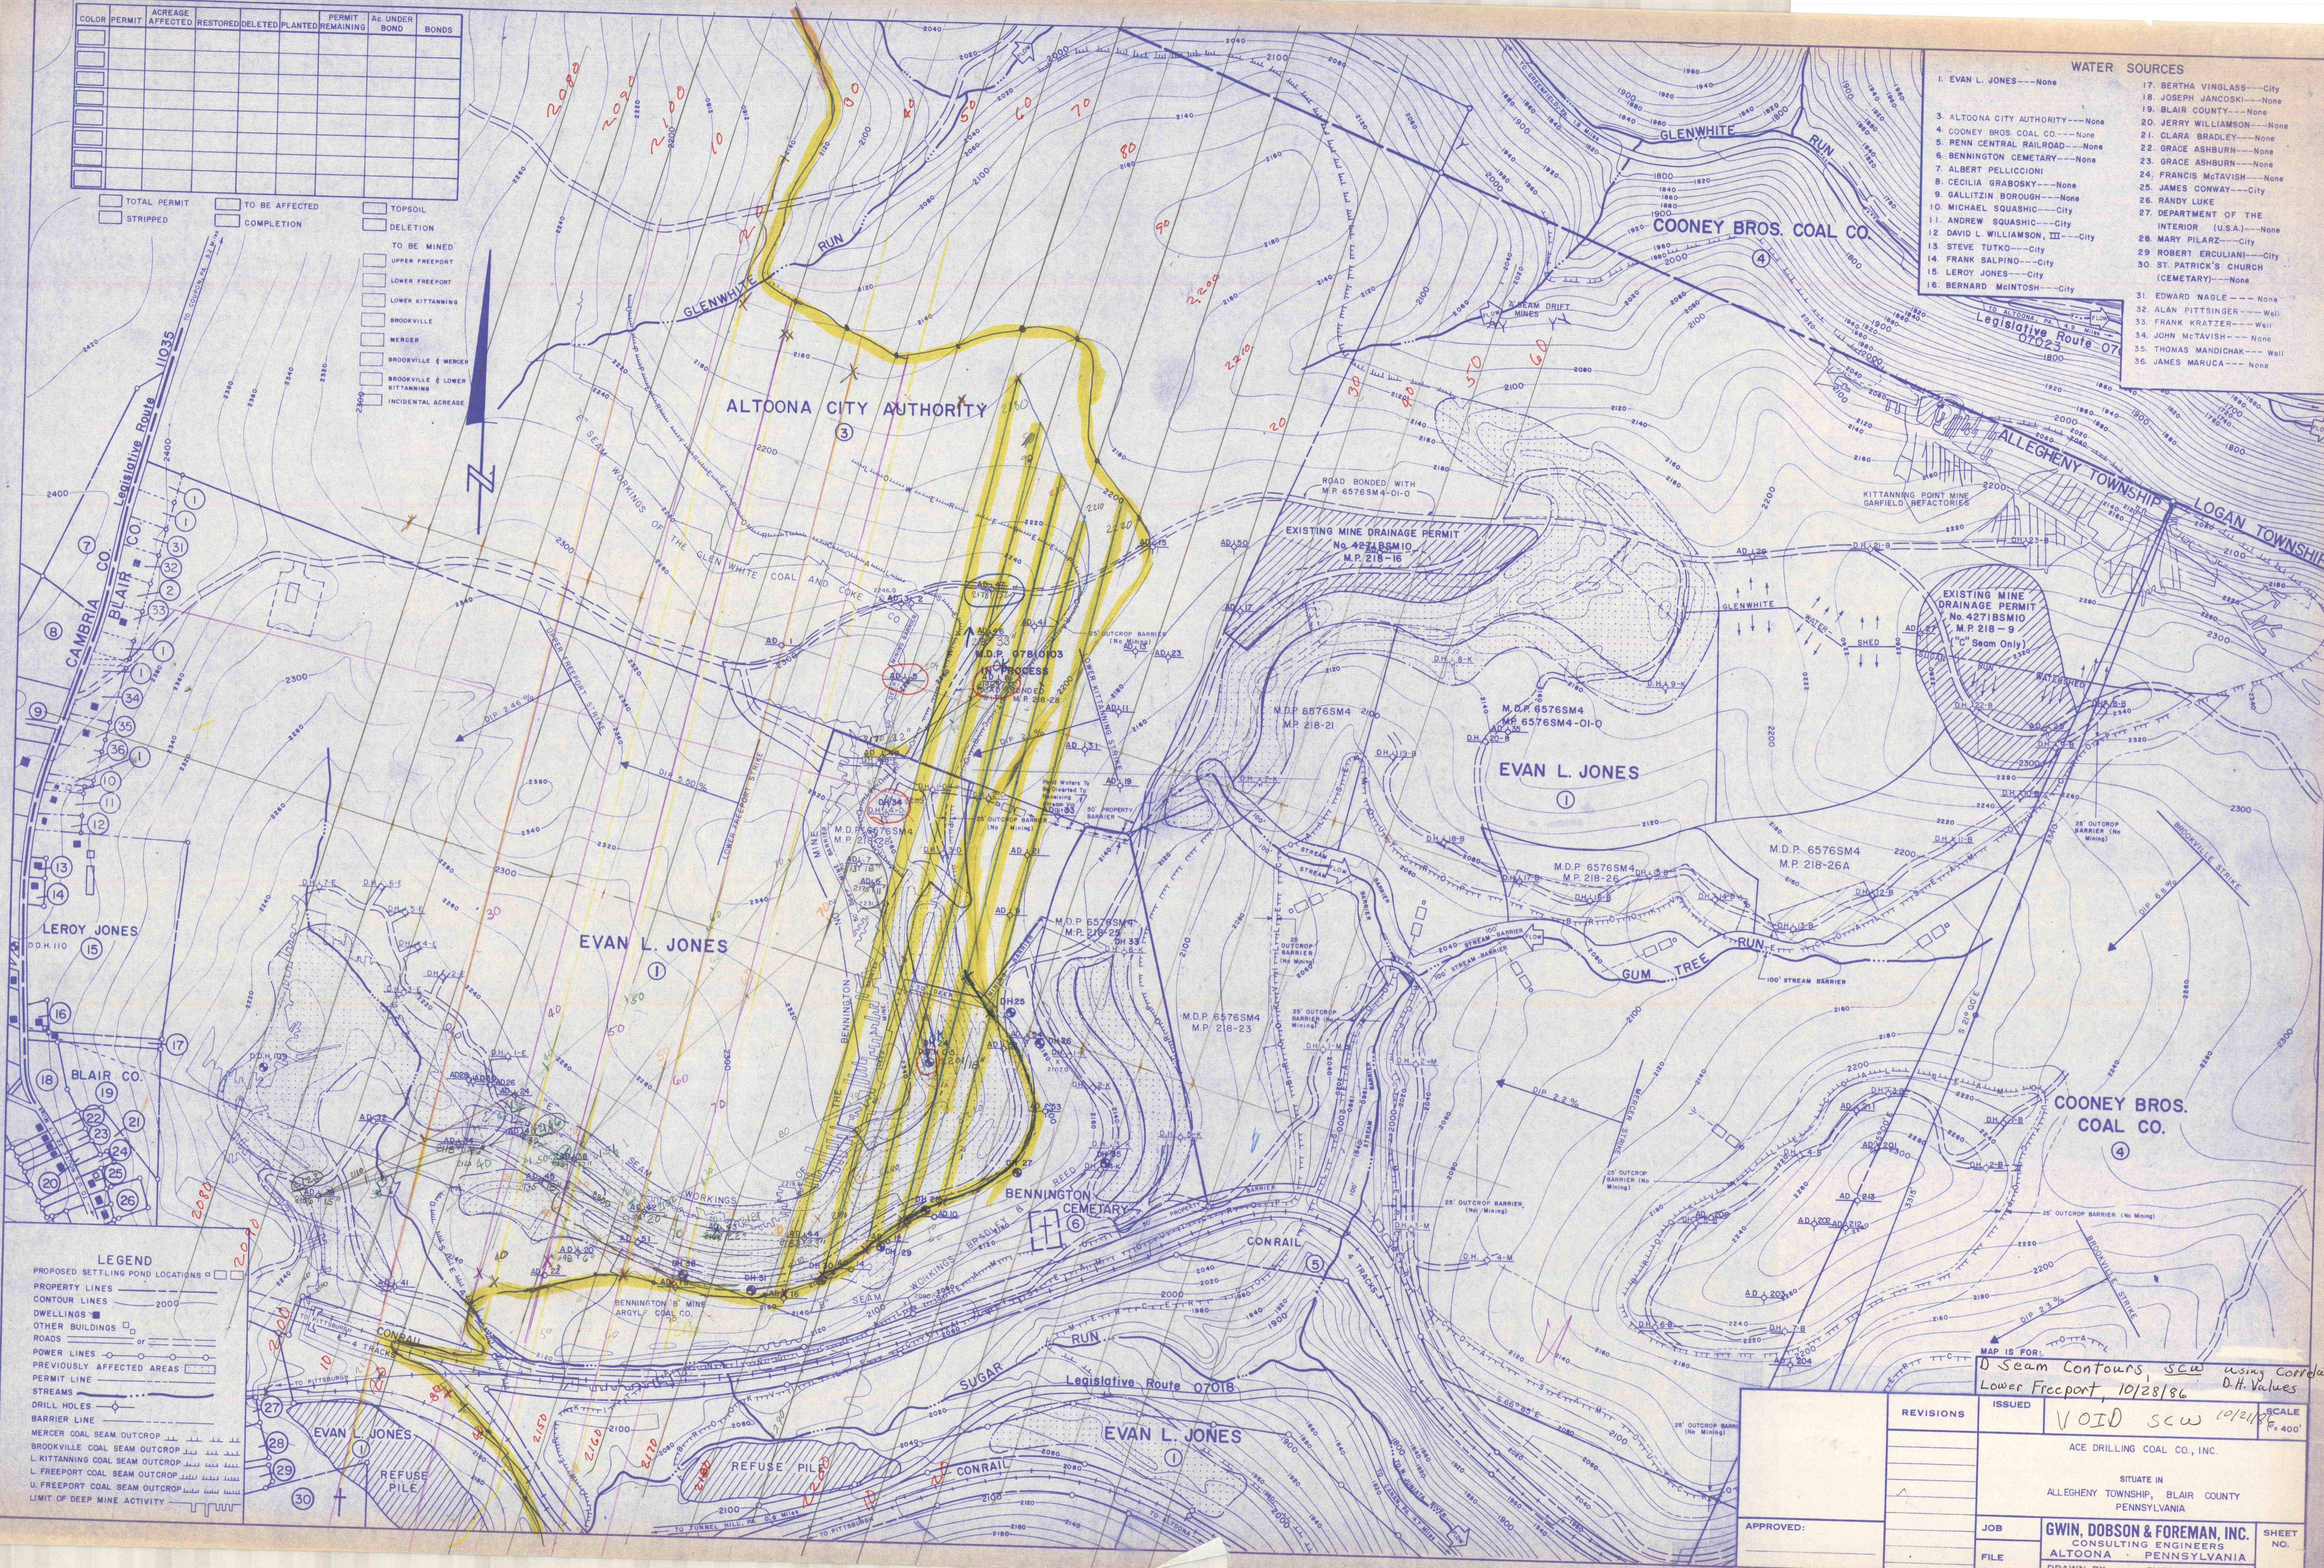

- LEGEND**
- PROPOSED SETTLING POND LOCATIONS
 - PROPERTY LINES
 - CONTOUR LINES 2000
 - DWELLINGS
 - OTHER BUILDINGS
 - ROADS
 - POWER LINES
 - PREVIOUSLY AFFECTED AREAS
 - PERMIT LINE
 - STREAMS
 - DRILL HOLES
 - BARRIER LINE
 - MERCER COAL SEAM OUTCROP
 - BROOKVILLE COAL SEAM OUTCROP
 - L. KITTANNING COAL SEAM OUTCROP
 - L. FREEPORT COAL SEAM OUTCROP
 - U. FREEPORT COAL SEAM OUTCROP
 - LIMIT OF DEEP MINE ACTIVITY

MAP IS FOR:
 D Seam Contours, scw using Correlated
 Lower Freeport, 10/28/86 D.H. Values

ISSUED	VOID scw 10/21/86	SCALE	1" = 400'
REVISIONS			
ACE DRILLING COAL CO., INC.			
SITUATE IN ALLEGHENY TOWNSHIP, BLAIR COUNTY PENNSYLVANIA			
APPROVED:		JOB	GWIN, DOBSON & FOREMAN, INC.
		FILE	ALTOONA - PENNSYLVANIA
		DRAWN BY:	CHECKED:
			SHEET NO.