


LEGEND

- ACE DRILLING COAL CO., INC.
- SWISTOCK ASSOCIATES COAL CORP
- SHERBINE COAL CO.
- CAVALIER COAL CO.
- WANT AREA (NO COAL)
- COVER LIMITS (100', 85', 60', 40')

WATER SOURCES

1. EVAN L. JONES --- None
2. ALTOONA CITY AUTHORITY --- None
3. COONEY BROS COAL CO --- None
4. PENN CENTRAL RAILROAD --- None
5. BENNINGTON CEMETARY --- None
6. ALBERT PELLICIONI
7. CECILIA GRABOSKY --- None
8. GALLITZIN BOROUGH --- None
9. MICHAEL SQUASHIC --- City
10. ANDREW SQUASHIC --- City
11. DAVID L. WILLIAMSON, III --- City
12. STEVE TUTKO --- City
13. FRANK SALPINO --- City
14. LEROY JONES --- City
15. BERNARD McINTOSH --- City
16. BERTHA VINGLASS --- City
17. JOSEPH JANCOSKI --- None
18. BLAIR COUNTY --- None
19. JERRY WILLIAMSON --- None
20. CLARA BRADLEY --- None
21. GRACE ASHBURN --- None
22. GRACE ASHBURN --- None
23. FRANCIS McTAVISH --- None
24. JAMES CONWAY --- City
25. RANDY LUKE
26. DEPARTMENT OF THE INTERIOR (U.S.A.) --- None
27. MARY PILARZ --- City
28. ROBERT Erculiani --- City
29. ST. PATRICK'S CHURCH (CEMETARY) --- None
30. EDWARD NAGLE --- None
31. ALAN PITTSINGER --- Well
32. FRANK KRATZER --- Well
33. JOHN McTAVISH --- None
34. THOMAS MANDICHAK --- Well
35. JAMES MARUCA --- None

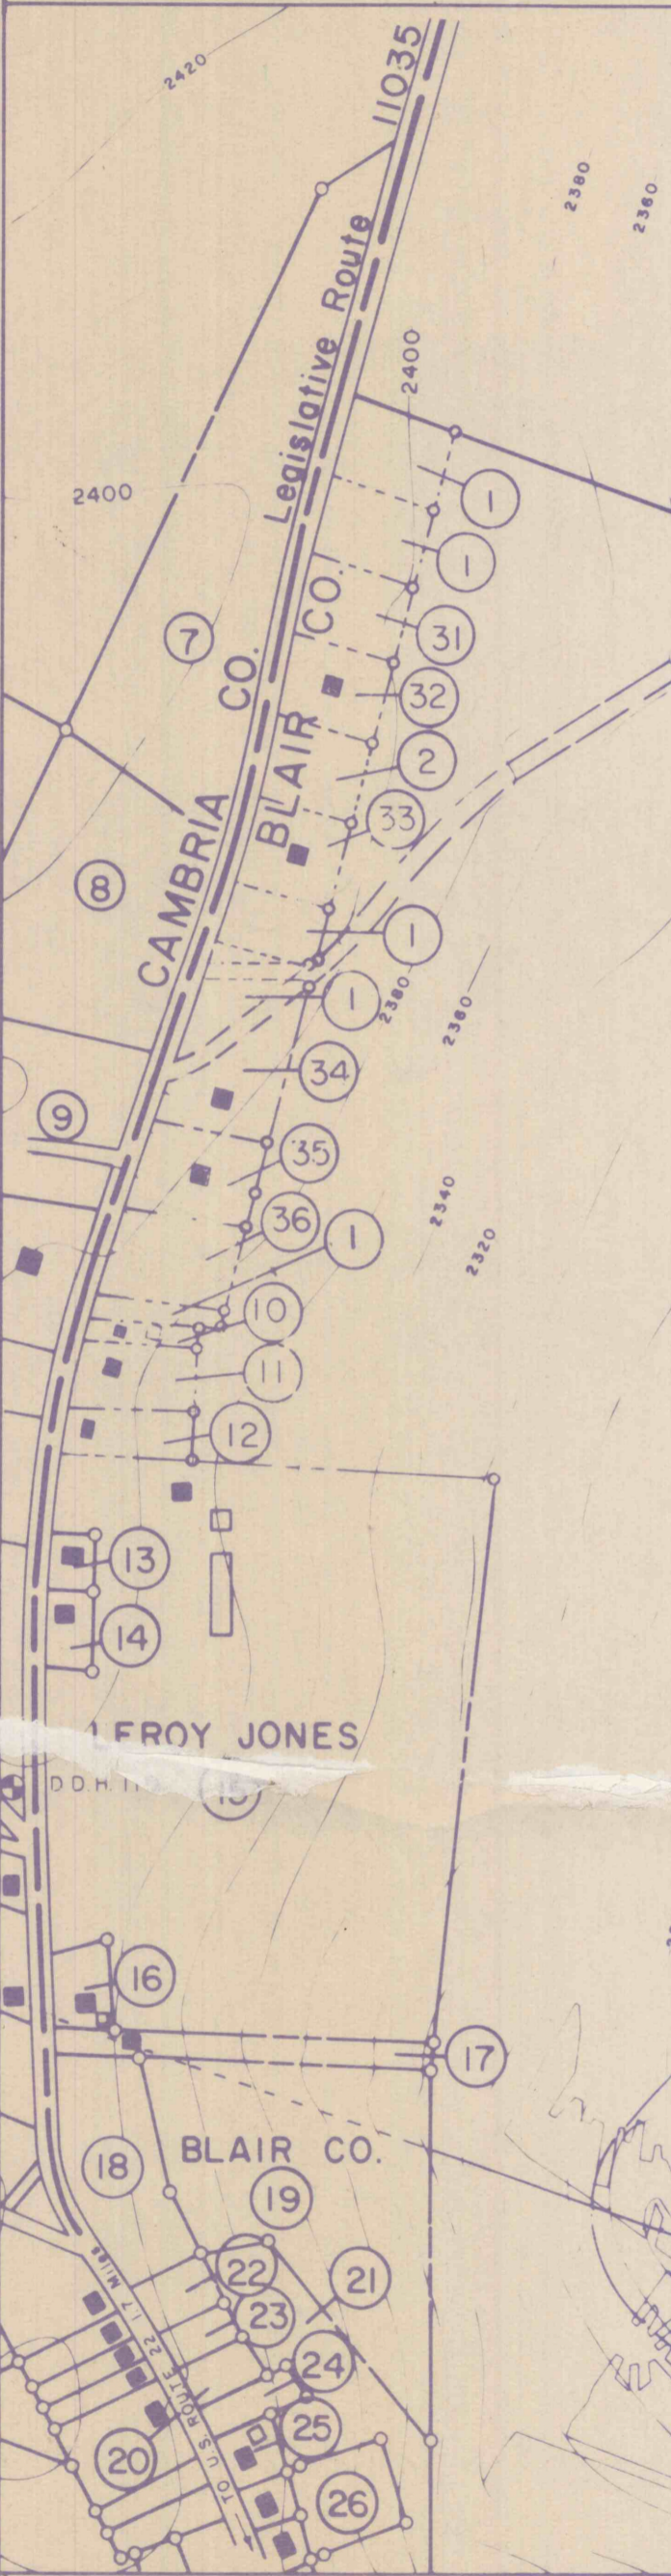

- LEGEND
- PROPOSED SETTLING POND LOCATIONS
  - PROPERTY LINES
  - CONTOUR LINES 2000
  - DWELLINGS
  - OTHER BUILDINGS
  - ROADS
  - POWER LINES
  - PERMIT LINE
  - STREAMS
  - DRILL HOLES
  - BARRIER LINE

MAP IS FOR:  
MIDDLE KITTANNING (C) COAL SEAM  
THICKNESS

REVISIONS	ISSUED	COVER LIMITS	SCALE
		ACE DRILLING COAL CO., INC. SUGAR RUN #1, SUGAR RUN #2, CRESSON MOUNTAIN #1 SURFACE MINING OPERATION SITUATE IN ALLEGHENY TOWNSHIP, BLAIR COUNTY PENNSYLVANIA	1" = 400'
APPROVED:	JOB	GWIN, DOBSON & FOREMAN, INC. CONSULTING ENGINEERS ALTOONA, PENNSYLVANIA	SHEET NO.
	FILE	DRAWN BY: CHECKED:	