

GENERAL MAP
 OF THE
FLICK COAL LANDS
 CAMBRIA COUNTY, PENNA.

SCALE 1 INCH = 1/4 MILE

Compiled from property map furnished by Dr. Lawrence F. Flick, atlas sheets of the U.S. Geological Survey and field notes of J. B. Dilworth.


OCTOBER-1916

Note:- Red Ink Locations of Openings on "D" Seam to accompany J. S. S. & Co. Report of 7/21/17

- LEGEND**
- Owned or controlled by Flick Estate.
 - Optioned Lands
 - Structure Contours on top of "D" Seam
 - Railroads
 - Wagon Roads

Office of
 E. V. d'Inverniers, Geologist & Mining Engineer
 518 Walnut St, Philadelphia, Pa.

GENERAL SECTION
 Carrolltown and Vicinity
 Scale 1" = 40'

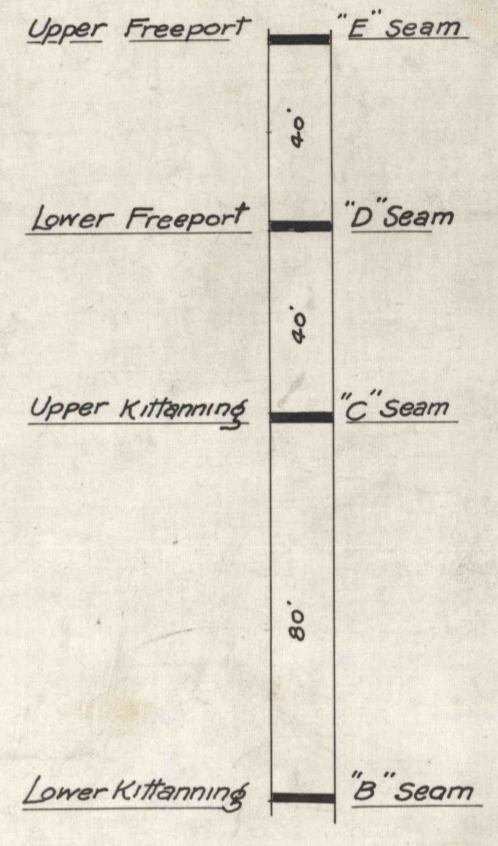

VERTICAL SECTIONS OF COAL

Scale 1 inch = 3 feet.

S - Shows portion Sampled

"B" SEAM		"D" SEAM				"E" (?) SEAM	
1	2	3	4	5	6	7	8
Logan No. 5 Mine	R.R. Cut	Black Diamond Mine	Benedictine Brothers Mine	Burley (Real) Mine 2000 S.E. of Drift Mouth	No. 2 or Milson Mine South Side	Wigdon Mine (Penna. C. & Co.)	150 Prospect Drift.
Coal 2' 8"	Coal Blk. Sl. 0' 3" / 0' 1"	Coal Blk. Sl. 0' 9" / 0' 1"	Coal Blk. Sl. 0' 3" / 0' 1"	Coal S 2' 11"	Coal S 3' 0"	Coal S 2' 0 1/2"	Coal S.S. 6"-10"
	Coal 2' 6"	Coal S 2' 8"	Coal S 2' 9"	Coal S 2' 11"	Coal S 3' 0"	Coal S 2' 0 1/2"	
	Blk. Sl. Coal 0' 4" / 0' 8"	Blk. Sl. Coal S 1' 3"	Bone Coal S 9' 13"	Slate Coal S 0' 1" / 0' 10"	Bone Coal S 0' 1" / 0' 8 1/2"	Slate Coal S 0' 1" / 5' 1 1/2"	

CH-81

C7C13-1