




22

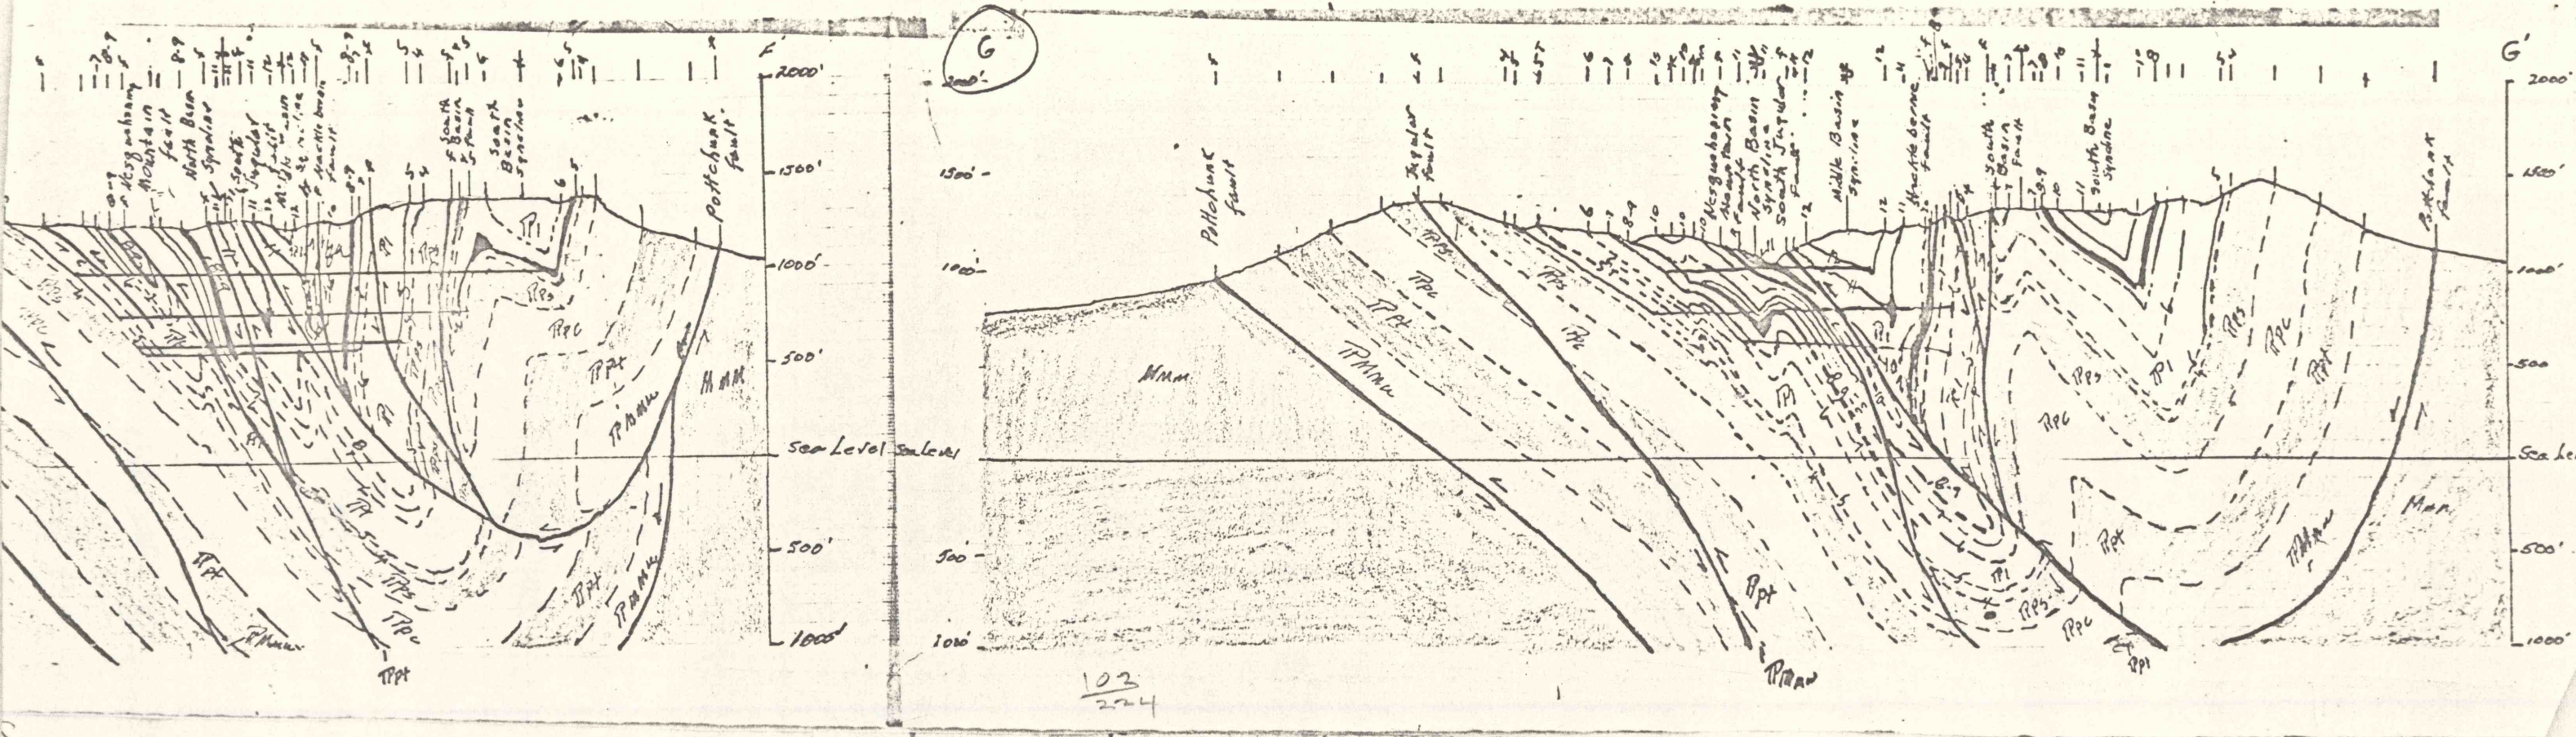



103  
224

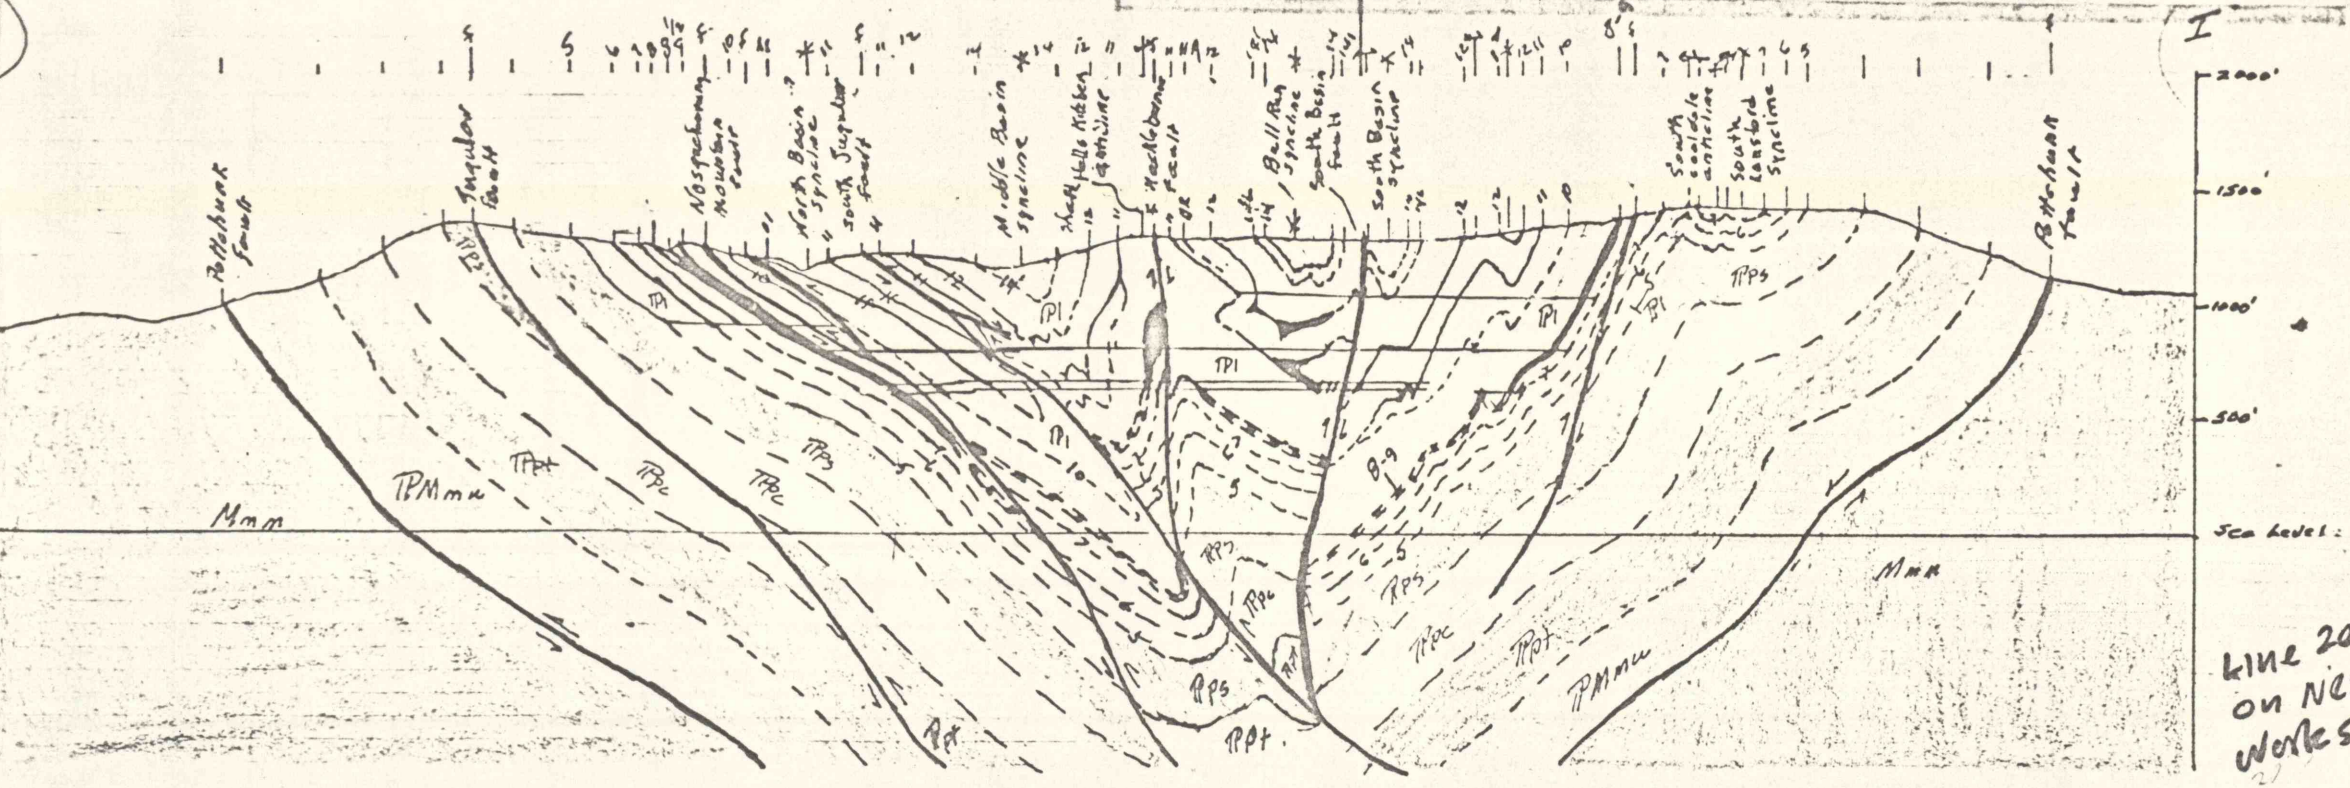

Line 203  
on NESQ  
work sheet

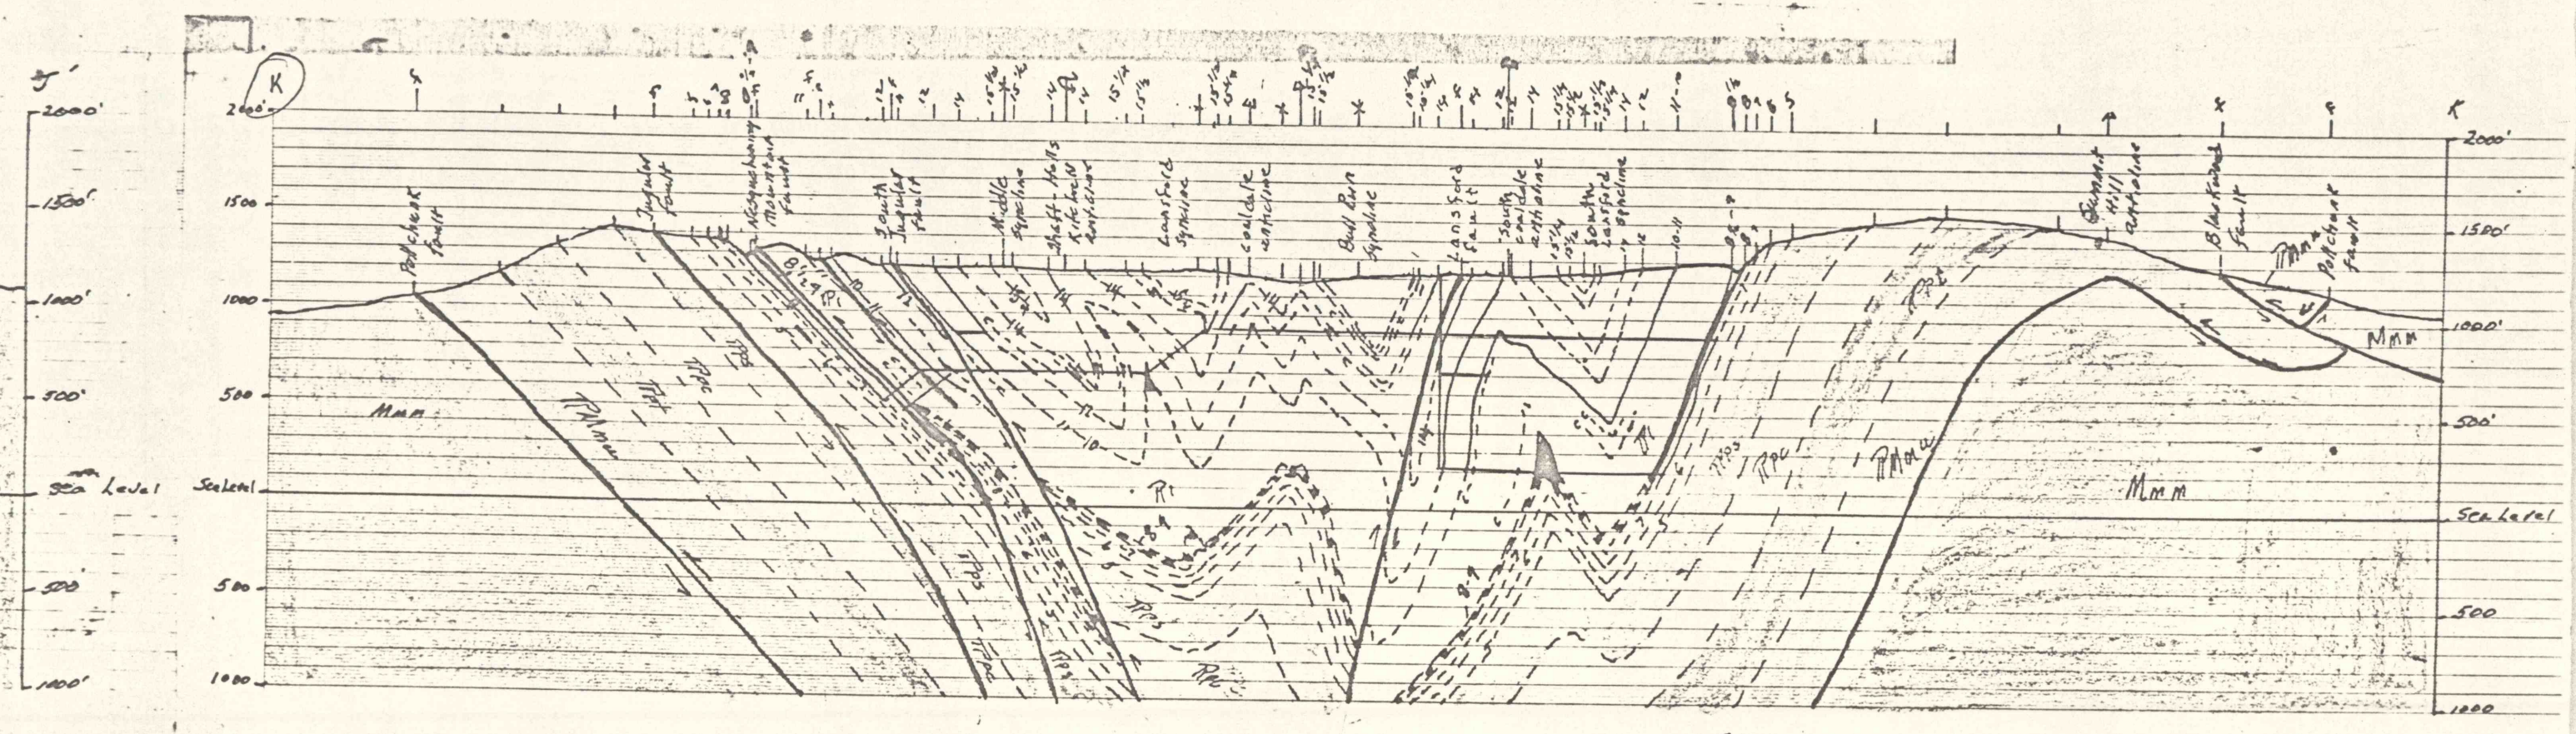

Line EE on  
NESQ. work sheet

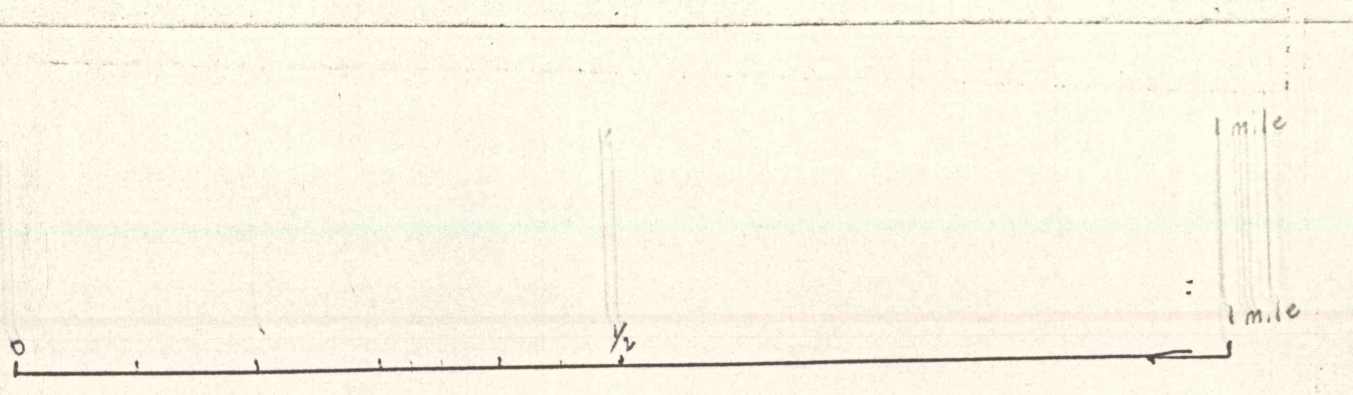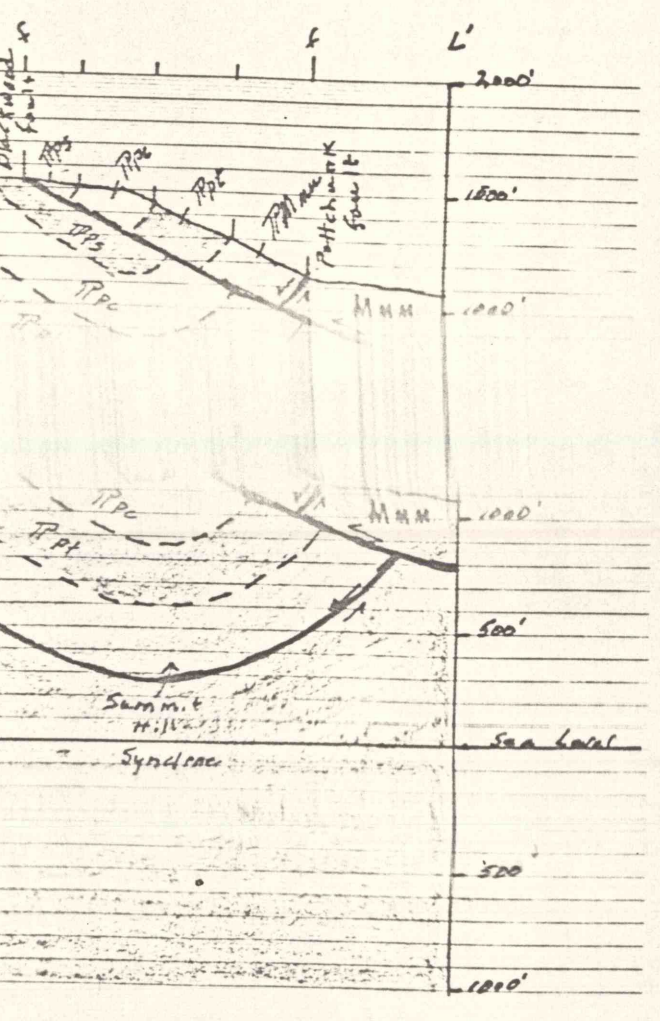

Horizontal and Vertical scale 1:10,000  
for reduction to 1:12,000

Cross sections -  
So. Anth. Field  
Neisvelevich 7 1/2