

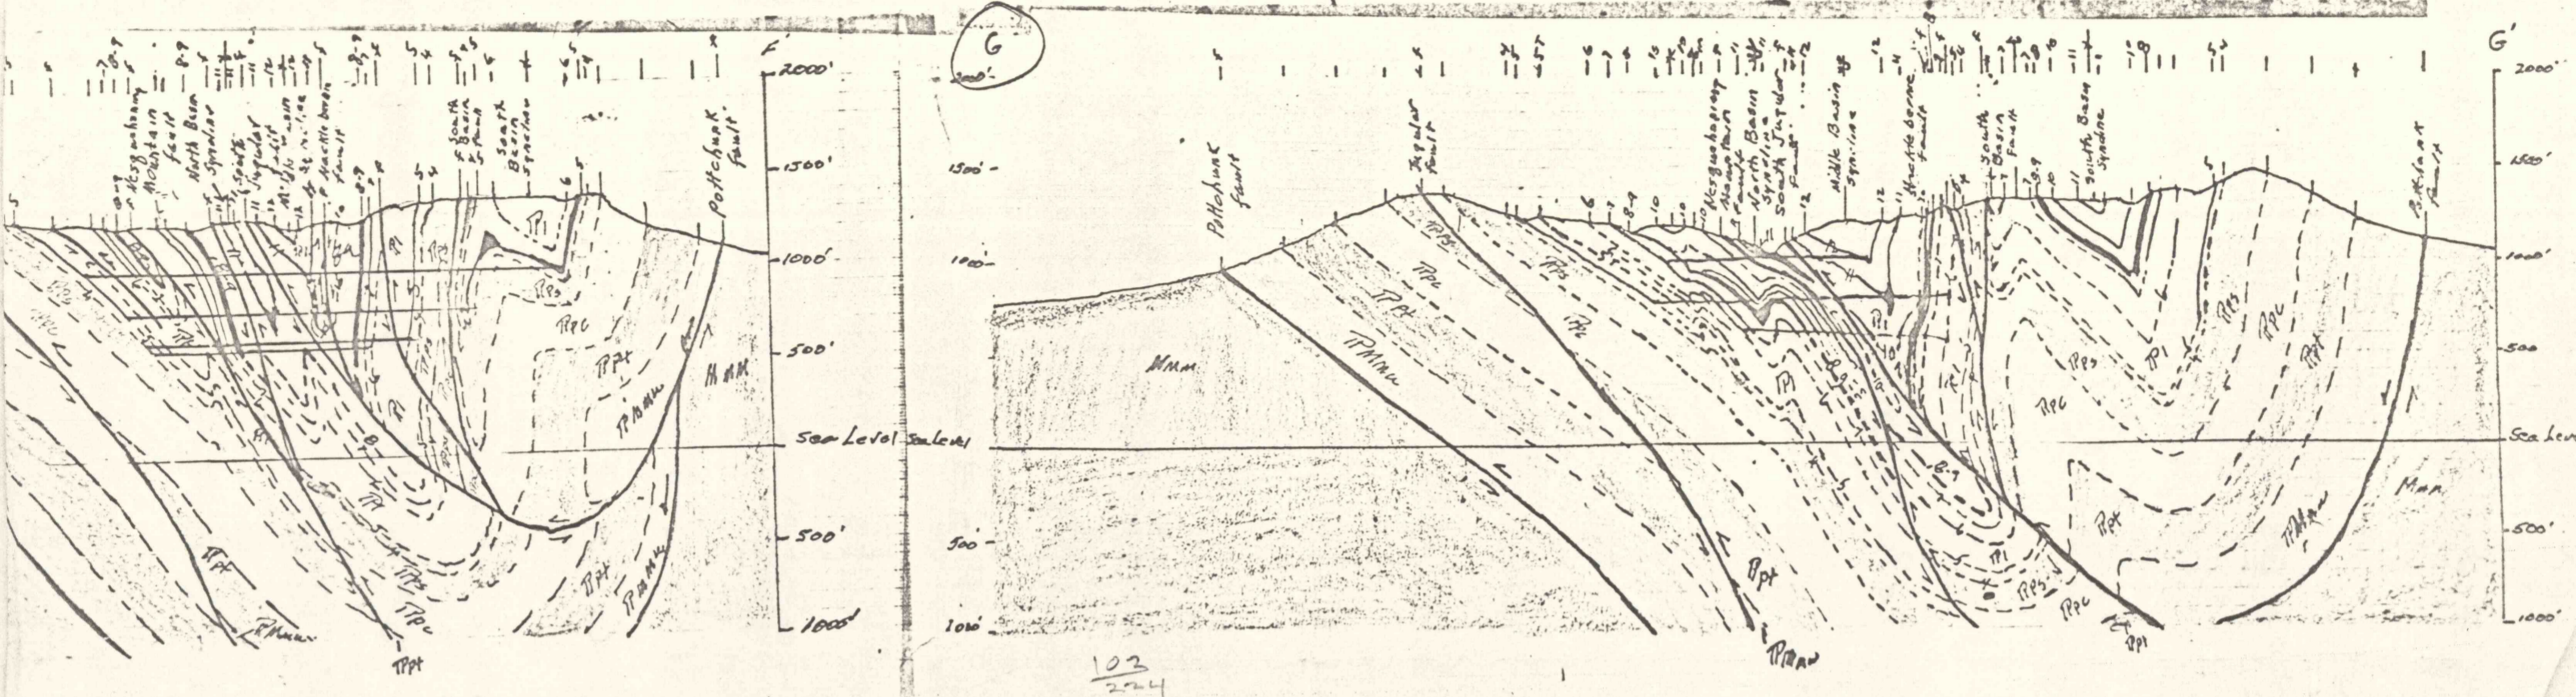



QQ

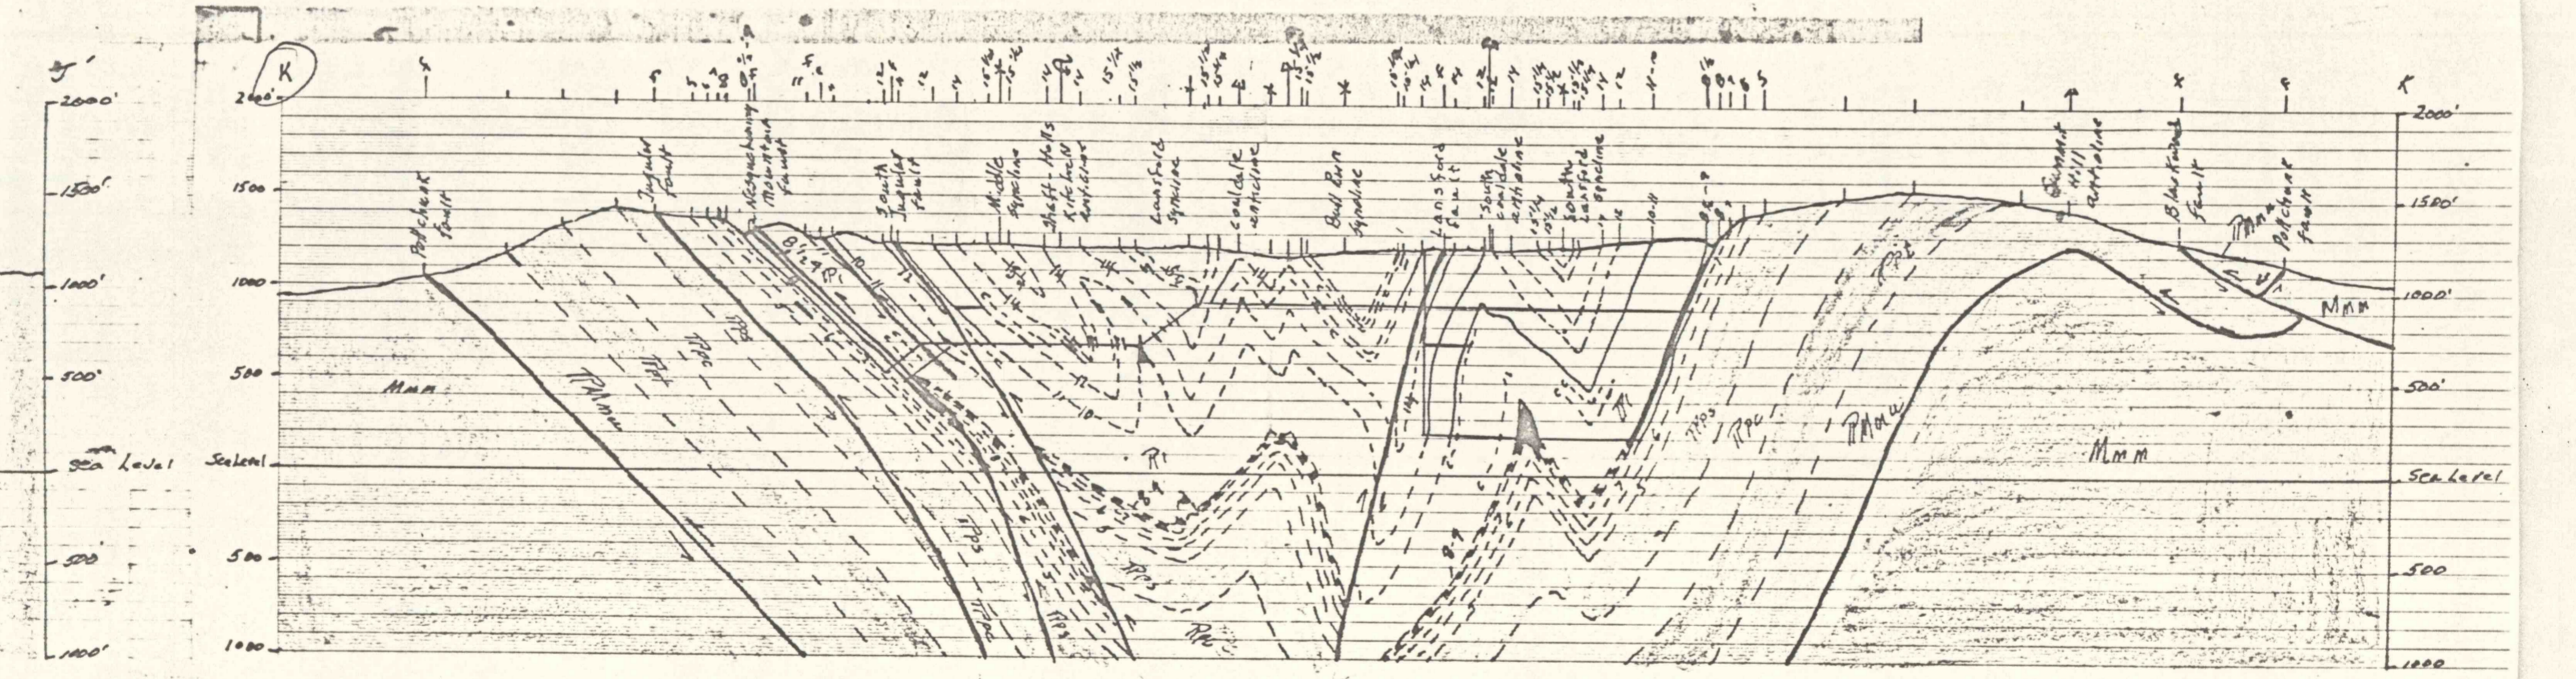

102

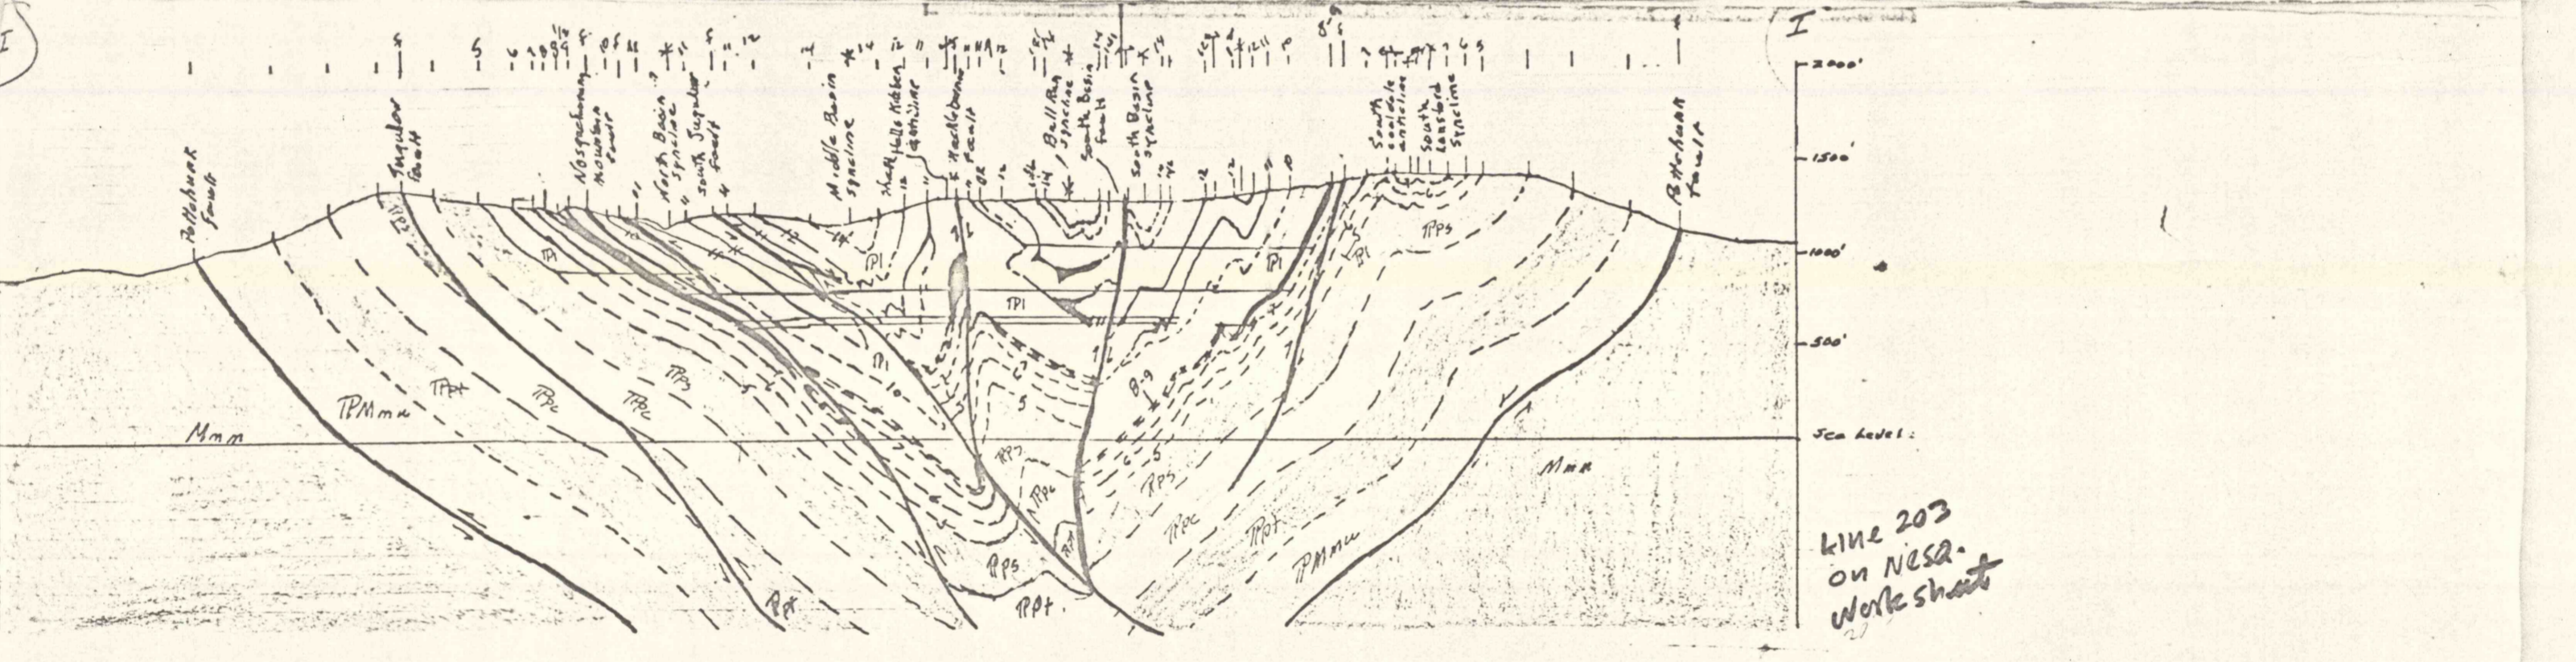

LINE EE ON NESQ. WORK SHEET

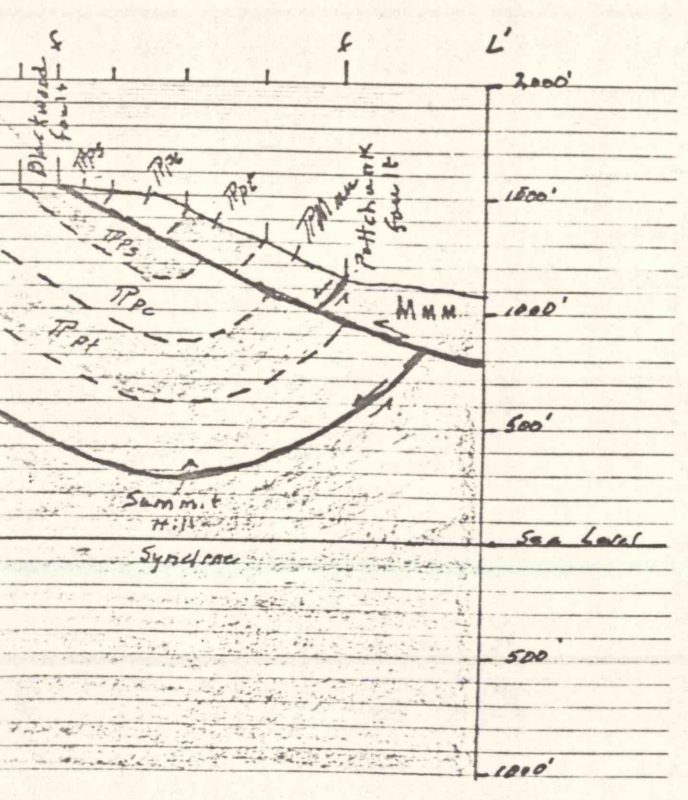

Horizontal and Vertical scale 1:10,000
for reduction to 1:12,000

Cross sections -
So. Anth Field
Nesquehoning 7 1/2