
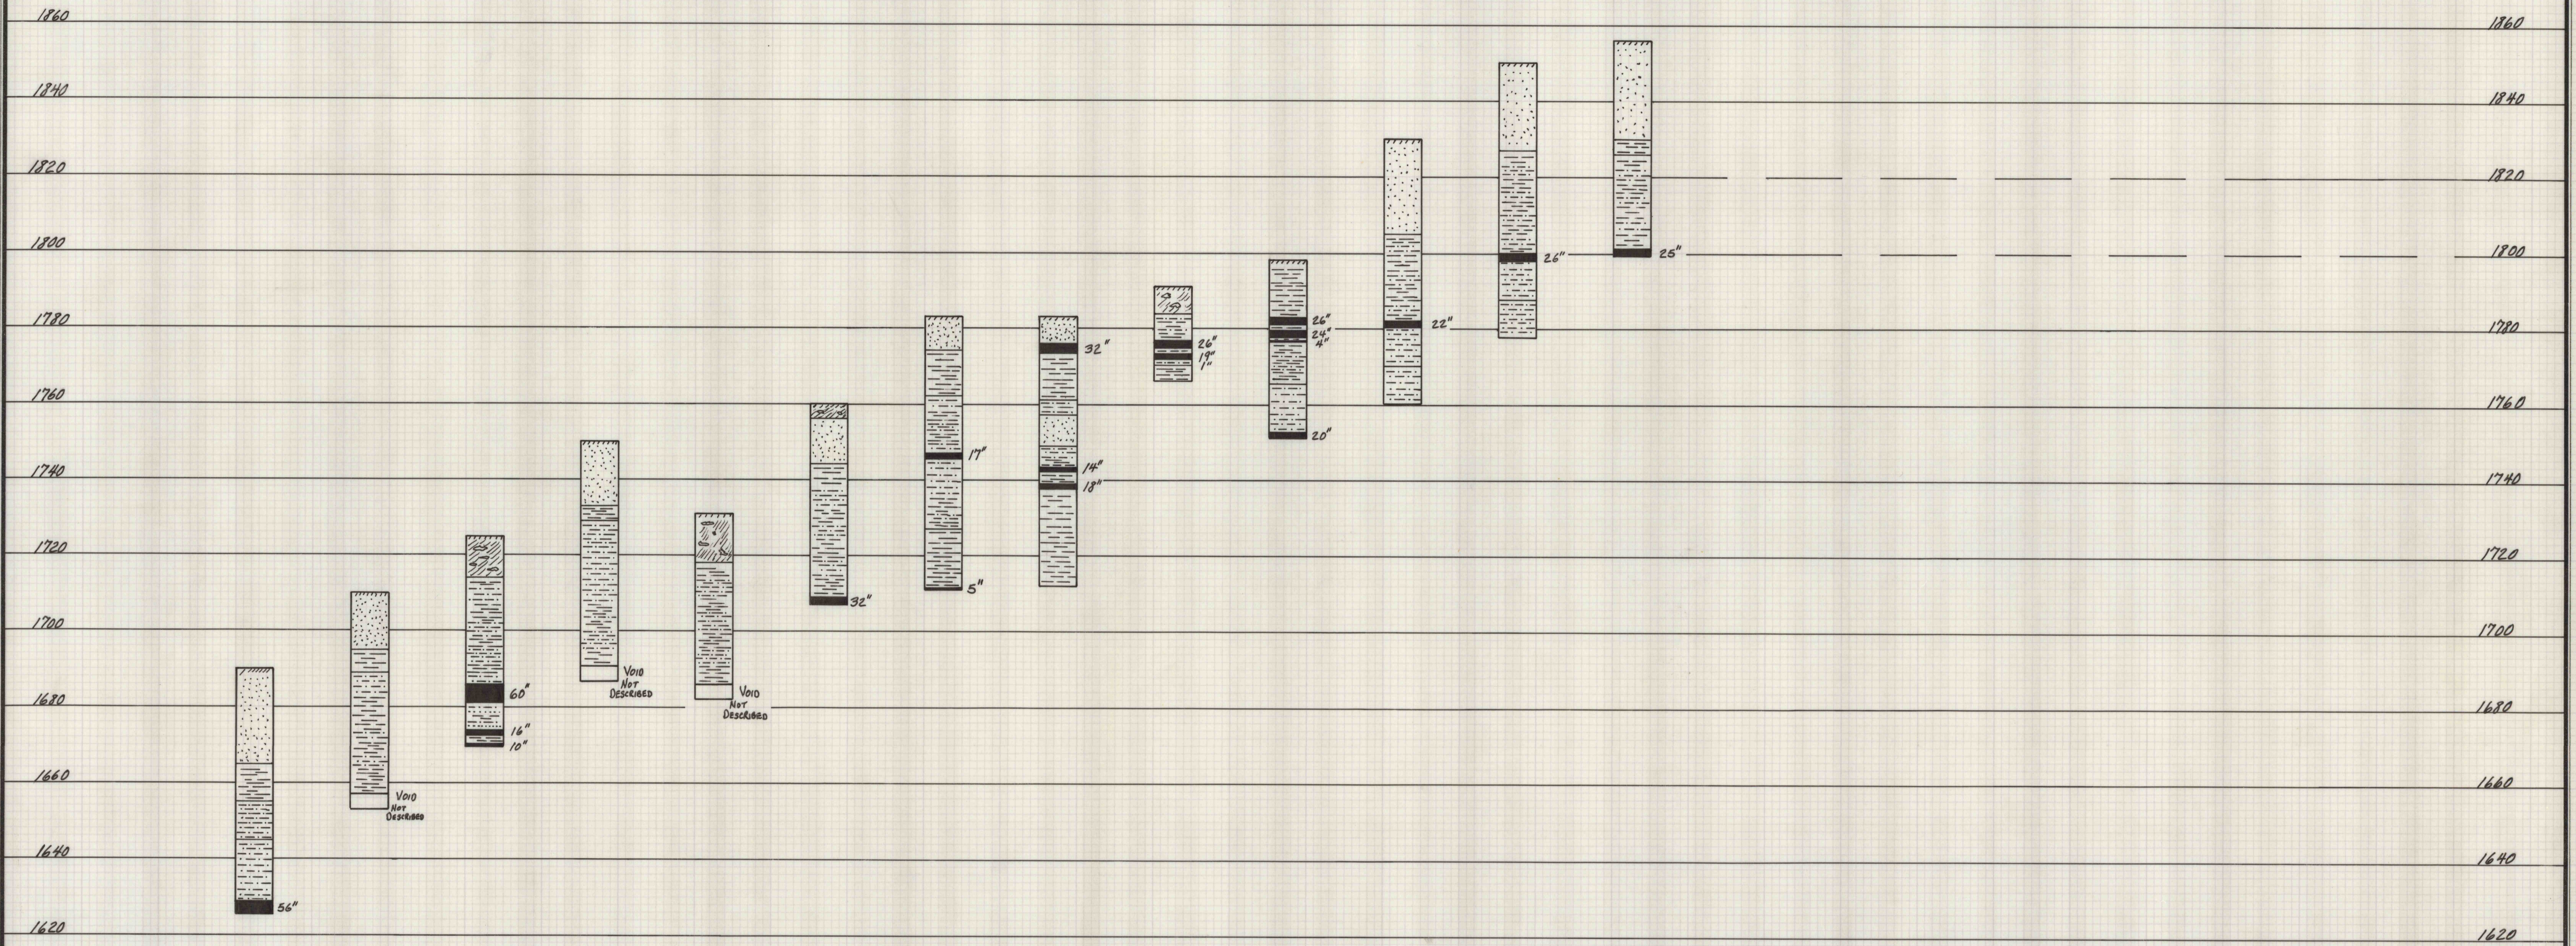
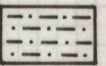


TH#133 TH#101 TH#105 TH#131 TH#103 TH#108 TH#111 TH#112 TH#155 TH#152 TH#117 TH#116 TH#120

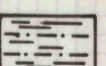

 "BLUE ROCK" AS PER DRILL LOG
 "BLUE SHALE" AS PER DRILL LOG

APPROVED:	REVISIONS	ISSUED	SCALE
		WG MOORE & SON	
	JOB	GWIN, DOBSON & FOREMAN, INC. CONSULTING ENGINEERS ALTOONA · PENNSYLVANIA	
	FILE	DRAWN BY:	CHECKED:
			SHEET NO.