


### LEGEND

- SURFACE PROPERTY BOUNDARY
- - - PROPERTY LINE IN DOUBT
- - - TOWNSHIP LINE
- - - CONTROL AREA LINE
- ↑ PROPERTY OR AREA CROSSES ROAD, STREAM, RAILROAD, ETC.
- ⊕ SURFACE PROPERTY OWNERSHIP - IMPROVED, CIRCLE OMITTED SOMETIMES - LACK OF SPACE
- ⊖ SURFACE PROPERTY OWNERSHIP - UNIMPROVED
- A, B, C, ETC. LOCATION OF SEPARATELY ASSESSED IMPROVEMENT, SUCH AS, HOUSE, COAL TIPPLE, SERVICE STATION, CAMP, SAWMILL, ETC.
- 412** ENLARGED AREA IDENTIFICATION NUMBER
- T-461 TOWNSHIP ROAD
- 17028 LEGISLATIVE RTE. STATE HWY. SYSTEM
- PA 861 STATE HIGHWAY
- U.S. 322 UNITED STATES HIGHWAY SYSTEM
- ⊙ 104 TAX DISTRICT NUMBER
- 2 PAGE NUMBER
- - - WARRANT LINE
- 1999-3610 WARRANT NUMBERS

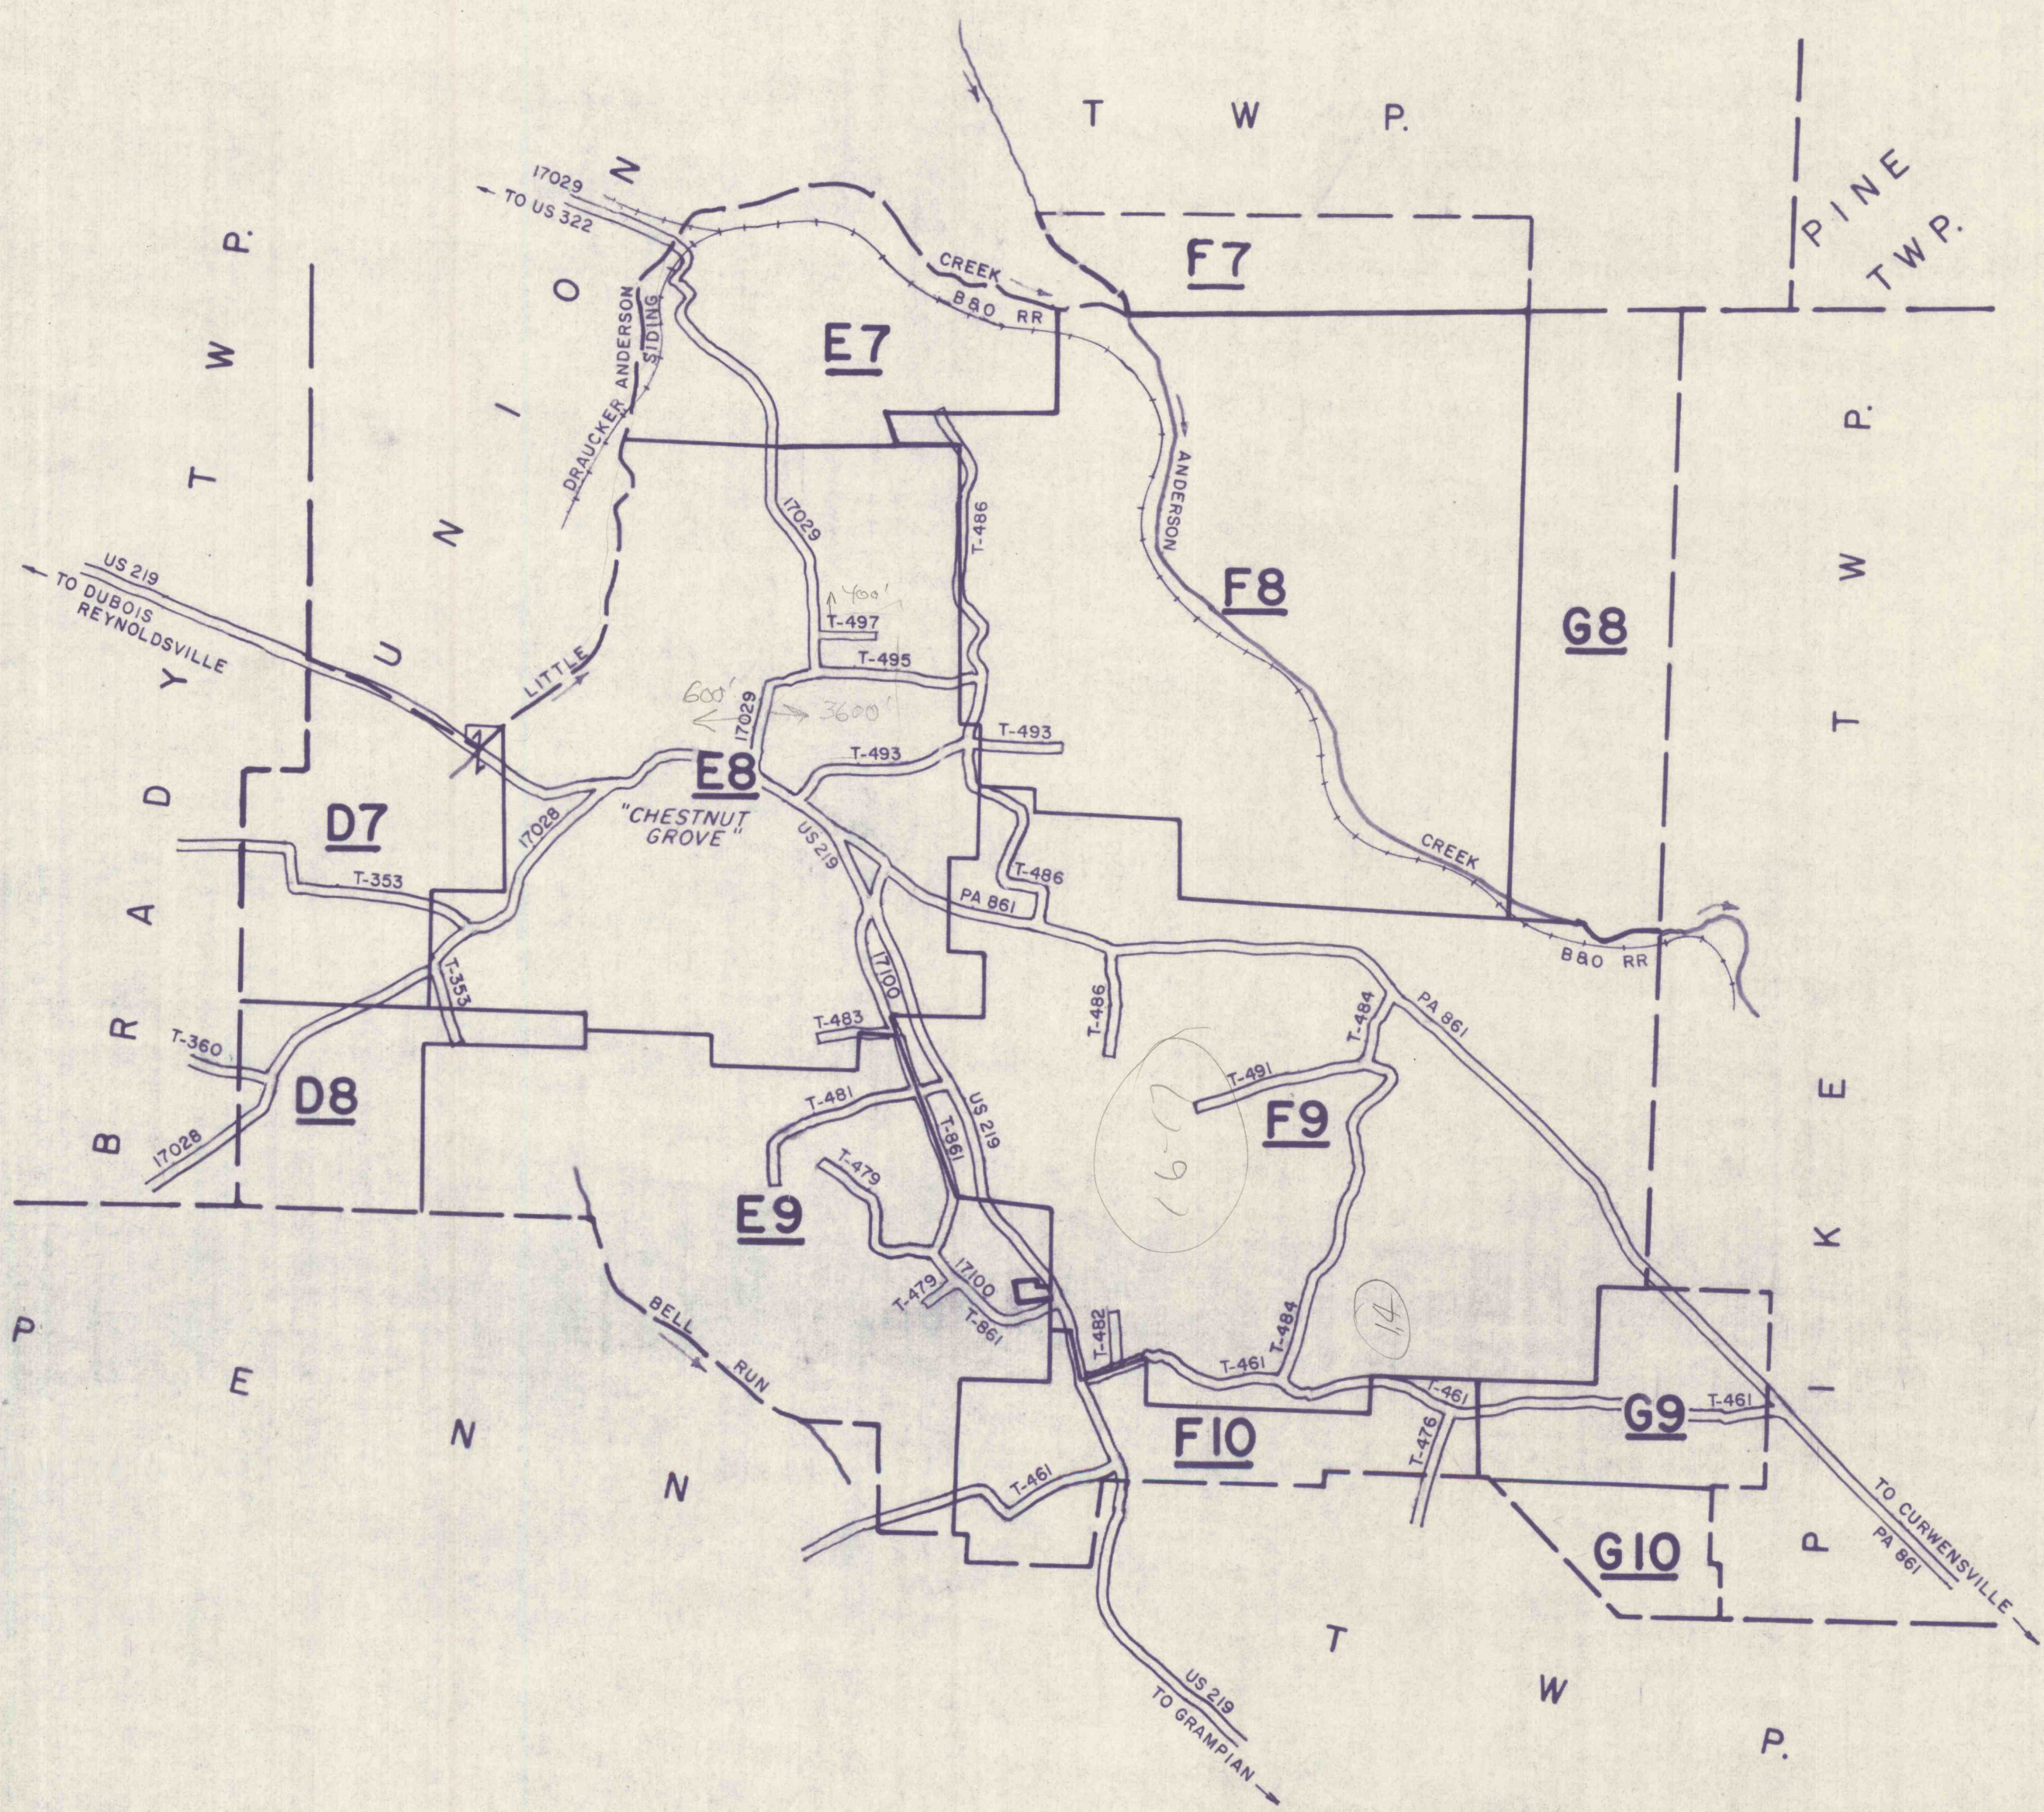

### CONTENTS

MAP	PAGE
INDEX	1
D 7	2
D 8	3
E 7	4
E 8	2
E 9	3
F 7	7
F 8	5
F 9	6
F 10	4
G 8	5
G 9	4
G 10	4

**NOTICE**  
This map has been prepared, as required by law, for Tax Assessment purposes ONLY. It has been compiled from records in the office of the Recorder of deeds, the office of the Board of Assessment and Revision of Taxes, the offices of collaborating engineers, and, in some cases, from field work.  
The Clearfield County Board of Assessment and Revision of Taxes

REVISED- 9-13-73

**INDEX MAP OF  
BLOOM TOWNSHIP  
CLEARFIELD COUNTY  
PENNSYLVANIA**

SCALE 1"= 3000' AD-1956

MAPS NO. D7, D8, E7, E8, E9, F7, F8, F9, F10, G8, G9, G10