
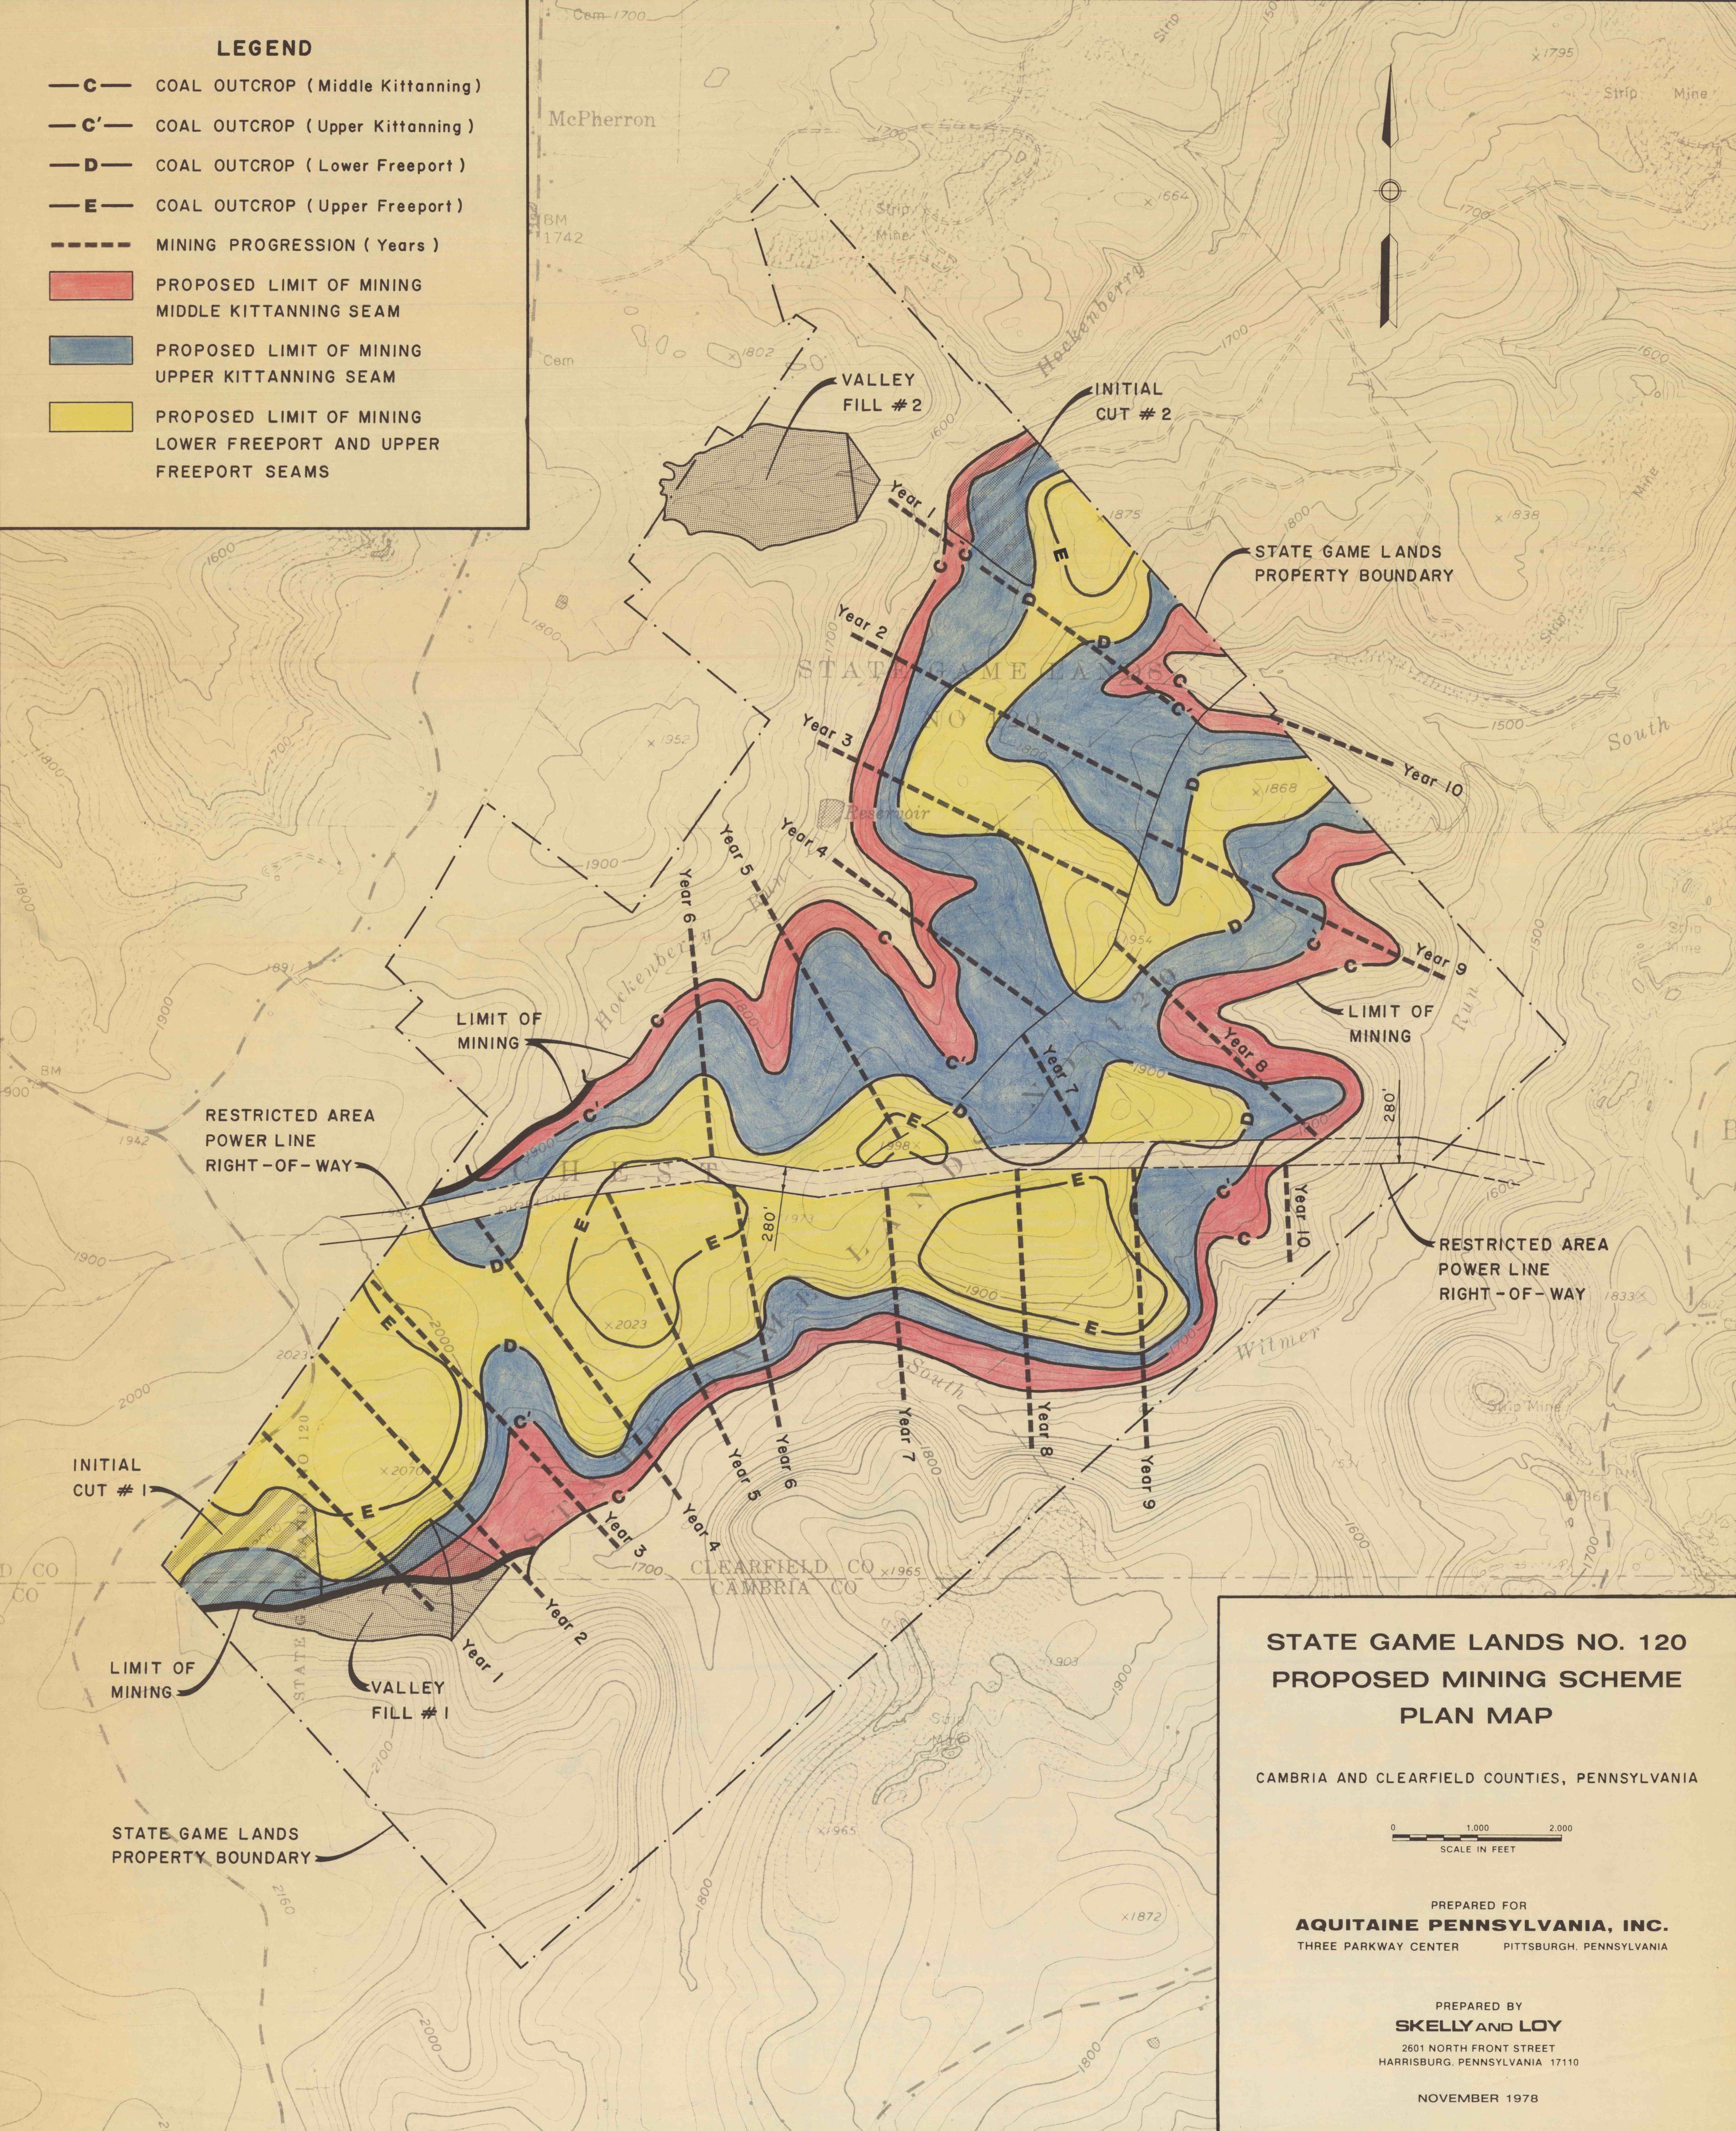



**LEGEND**

- C— COAL OUTCROP (Middle Kittanning)
- C'— COAL OUTCROP (Upper Kittanning)
- D— COAL OUTCROP (Lower Freeport)
- E— COAL OUTCROP (Upper Freeport)
- MINING PROGRESSION (Years)
- PROPOSED LIMIT OF MINING MIDDLE KITTANNING SEAM
- PROPOSED LIMIT OF MINING UPPER KITTANNING SEAM
- PROPOSED LIMIT OF MINING LOWER FREEPORT AND UPPER FREEPORT SEAMS

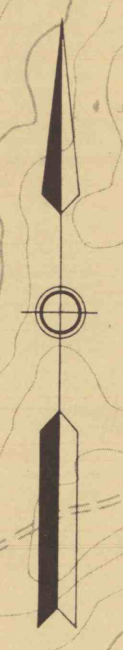

**STATE GAME LANDS NO. 120  
PROPOSED MINING SCHEME  
PLAN MAP**

CAMBRIA AND CLEARFIELD COUNTIES, PENNSYLVANIA

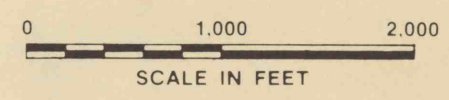

PREPARED FOR  
**AQUITAINE PENNSYLVANIA, INC.**  
THREE PARKWAY CENTER      PITTSBURGH, PENNSYLVANIA

PREPARED BY  
**SKELY AND LOY**  
2601 NORTH FRONT STREET  
HARRISBURG, PENNSYLVANIA 17110

NOVEMBER 1978