




LEGEND

DISTANCE HAMMER DROP ON CASING 24 INCH
 ON SAMPLER 30 INCH

DRIVE HAMMER 300 LBS.
 SAMPLER HAMMER 140 LBS.
 CASING SIZE 4 INCH
 SAMPLER SIZE 2 INCH

COLUMN 1 DENOTES SAMPLE BLOWS PER FOOT.
 COLUMN 2 DENOTES CASING BLOWS PER FOOT.
 VERTICAL SCALE 1" = 4'-0"
 W. L. WATER LEVEL

CLASSIFICATION OF SOIL HAS BEEN MADE BY THE DRILLER AND HAS NOT BEEN CHECKED BY A SOILS ENGINEER.

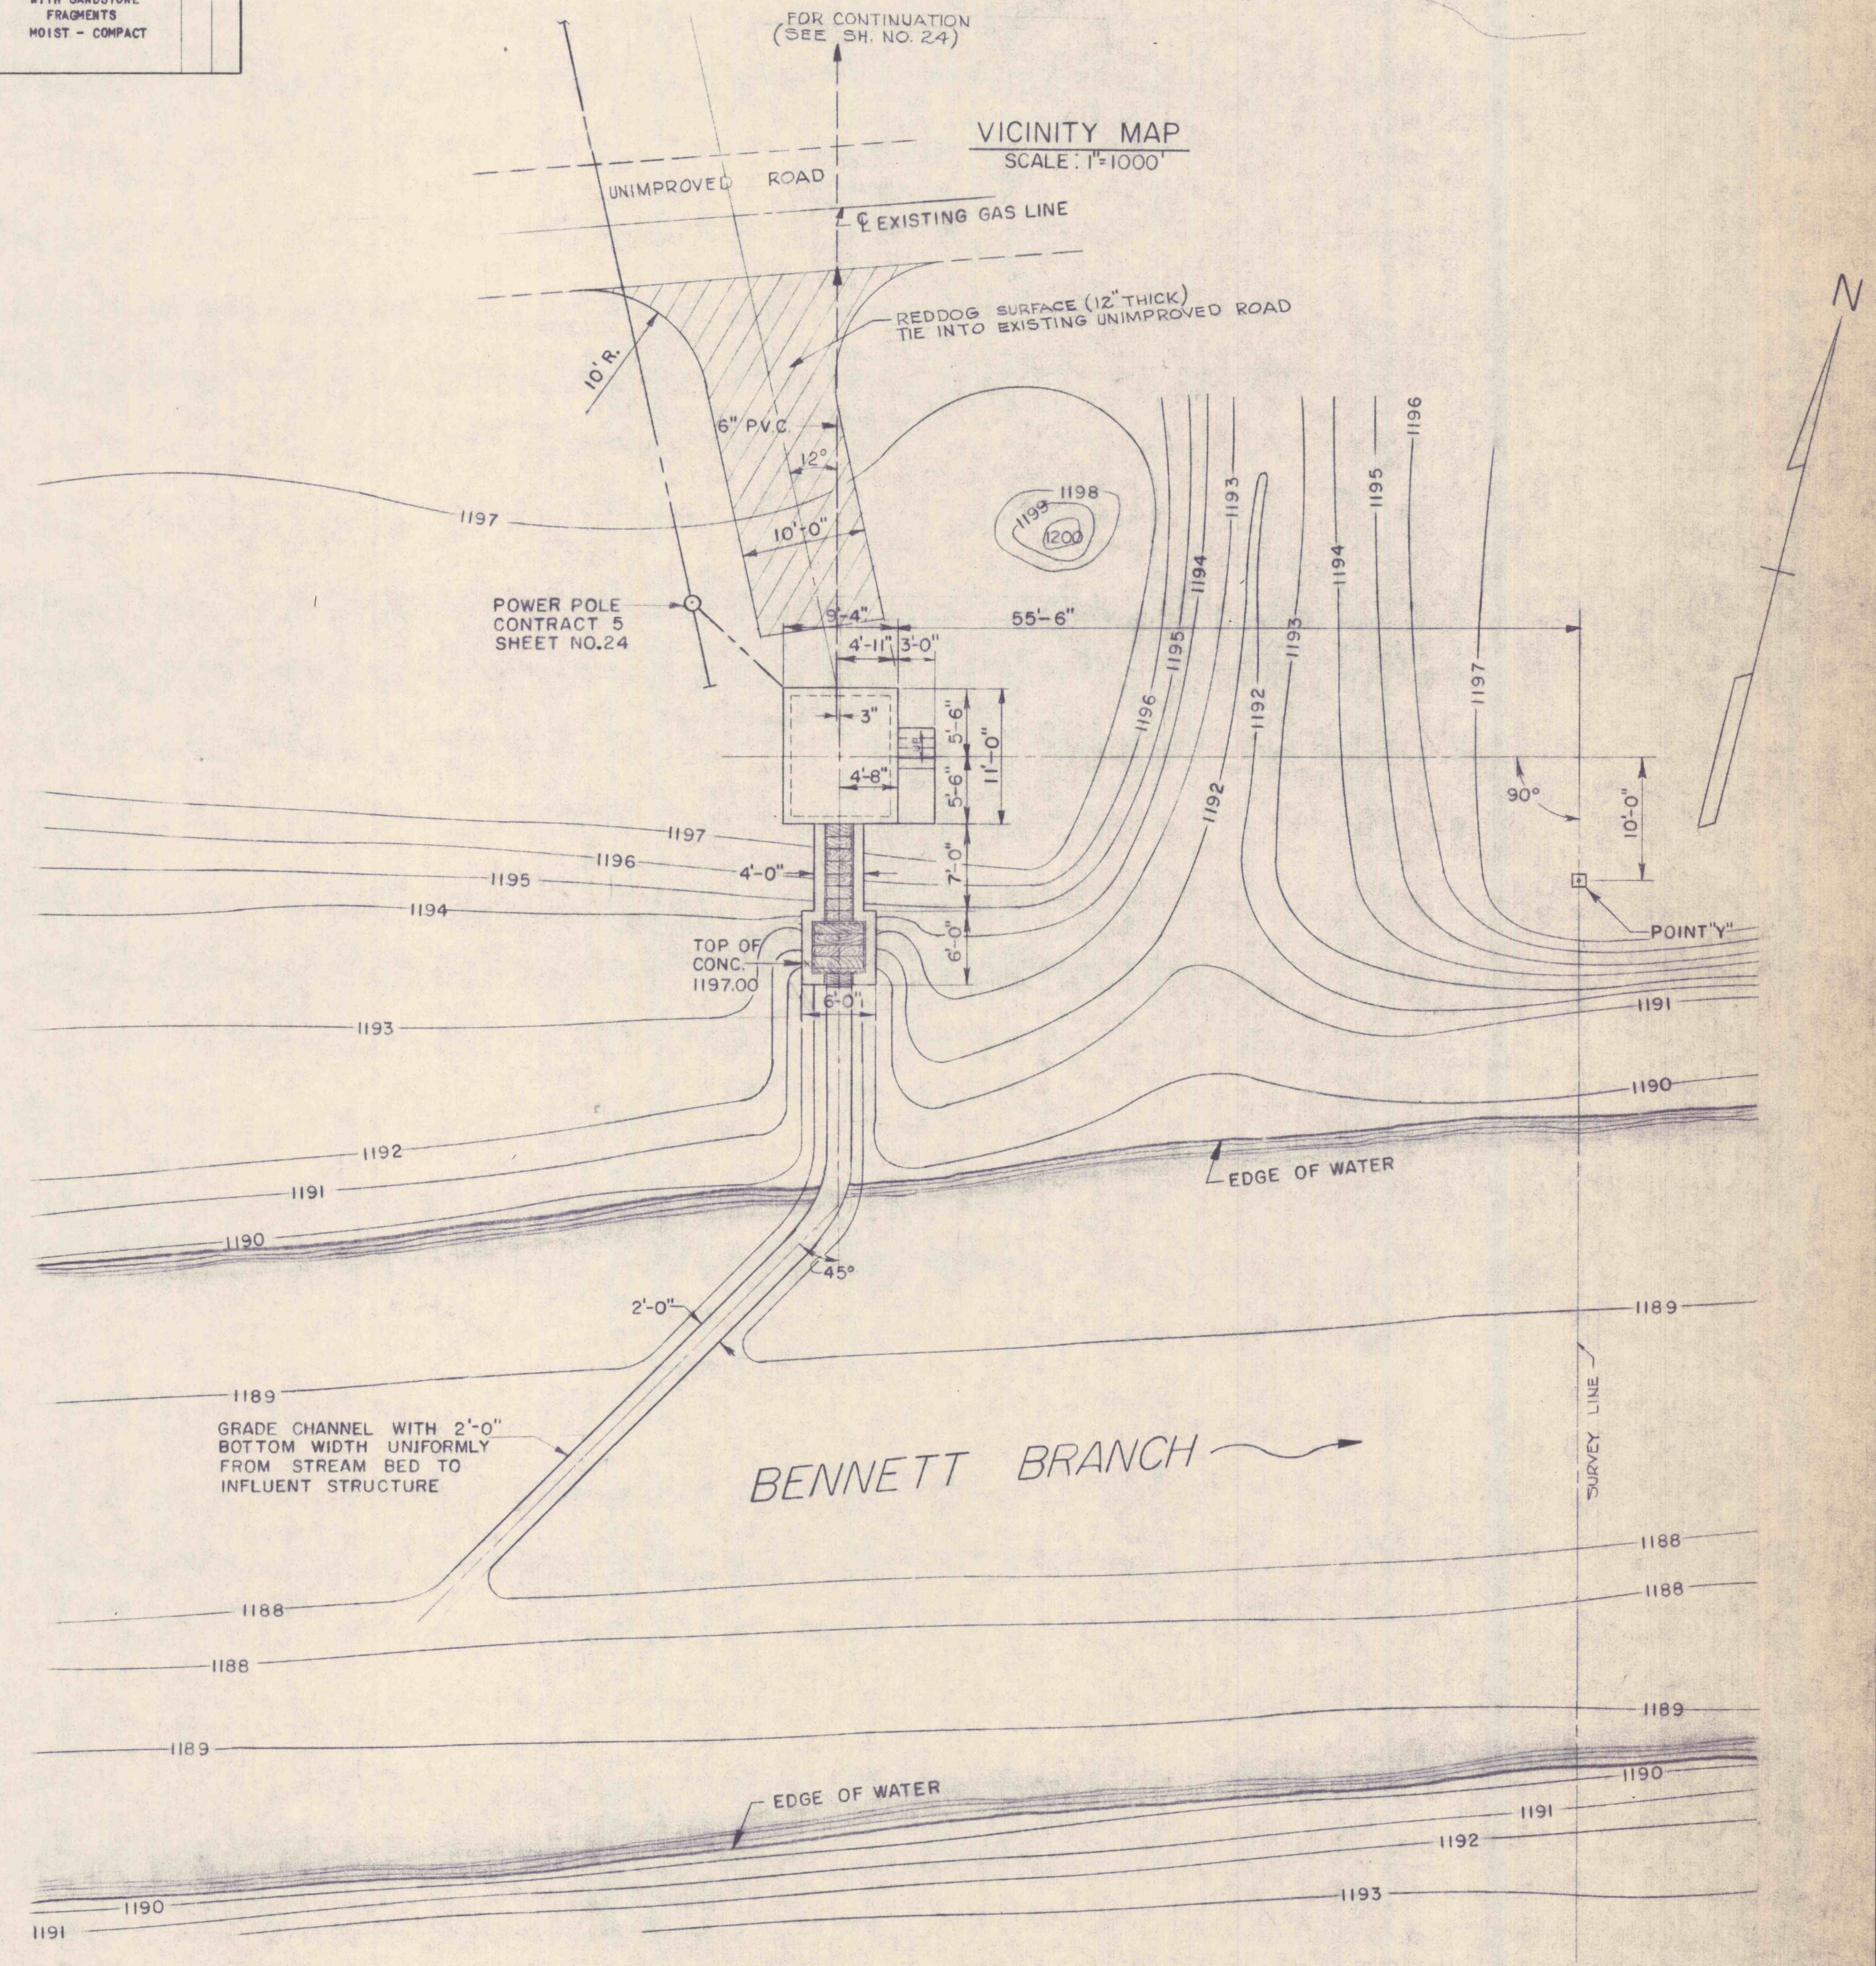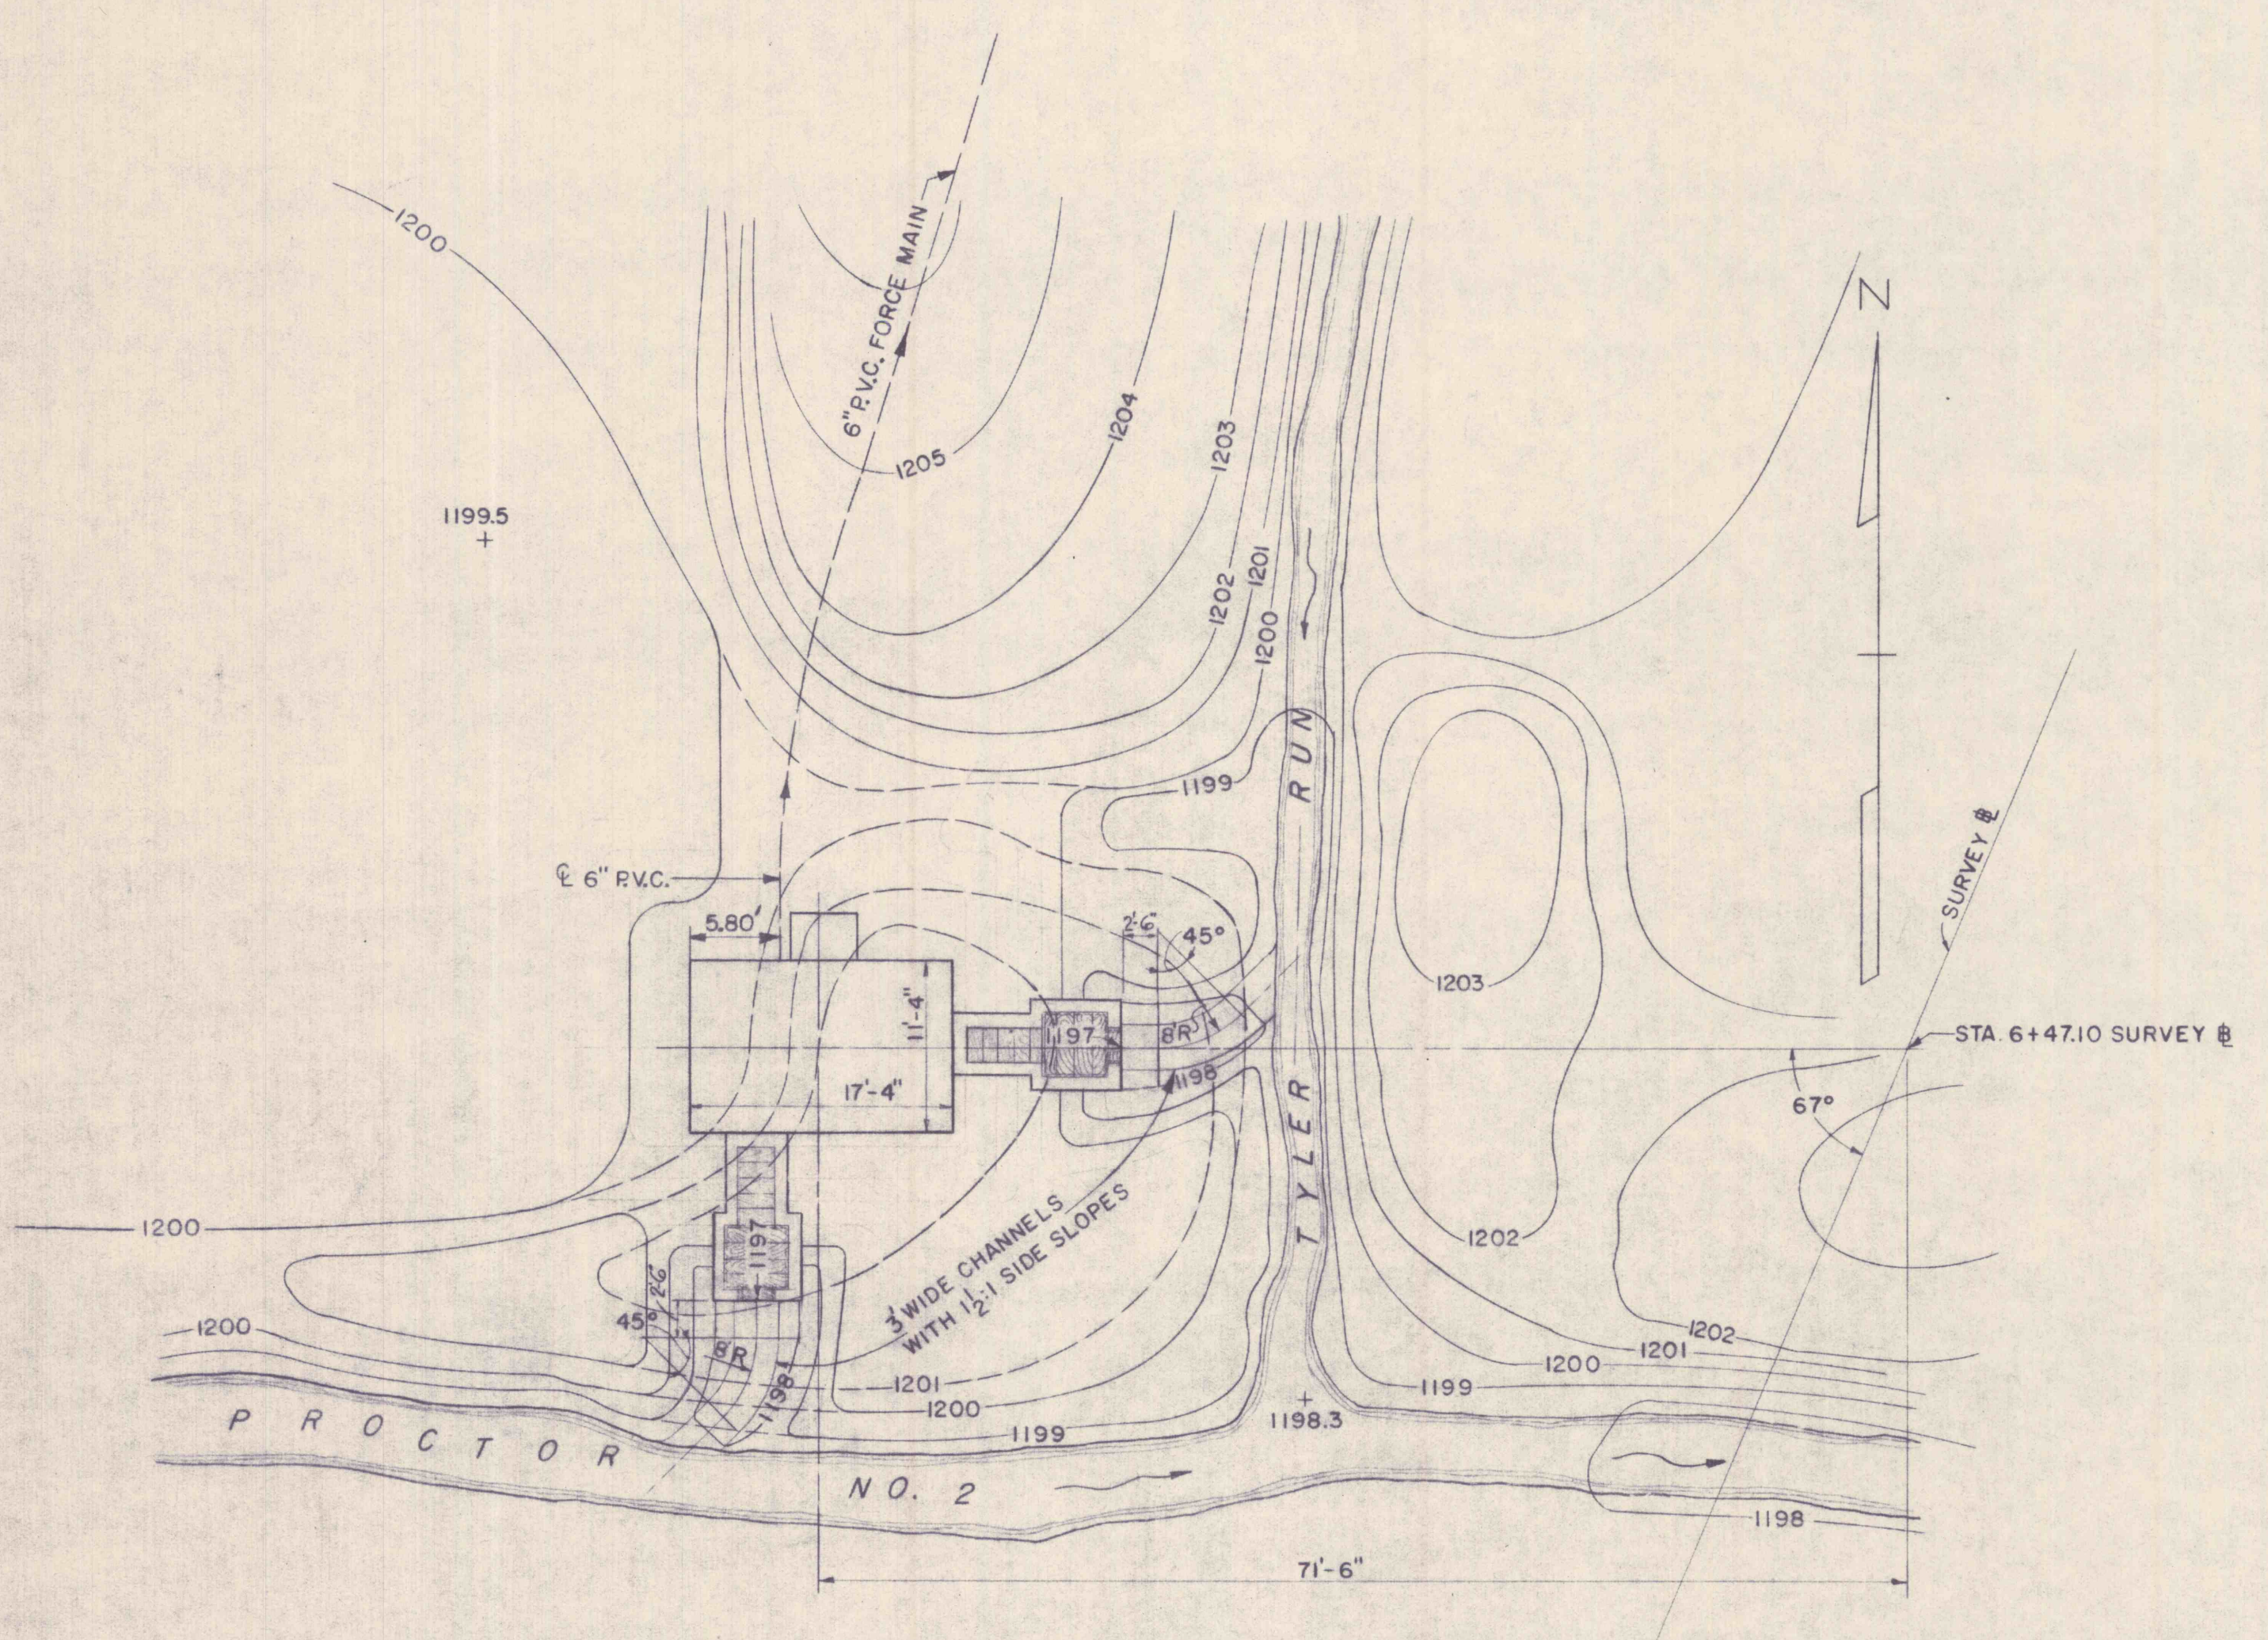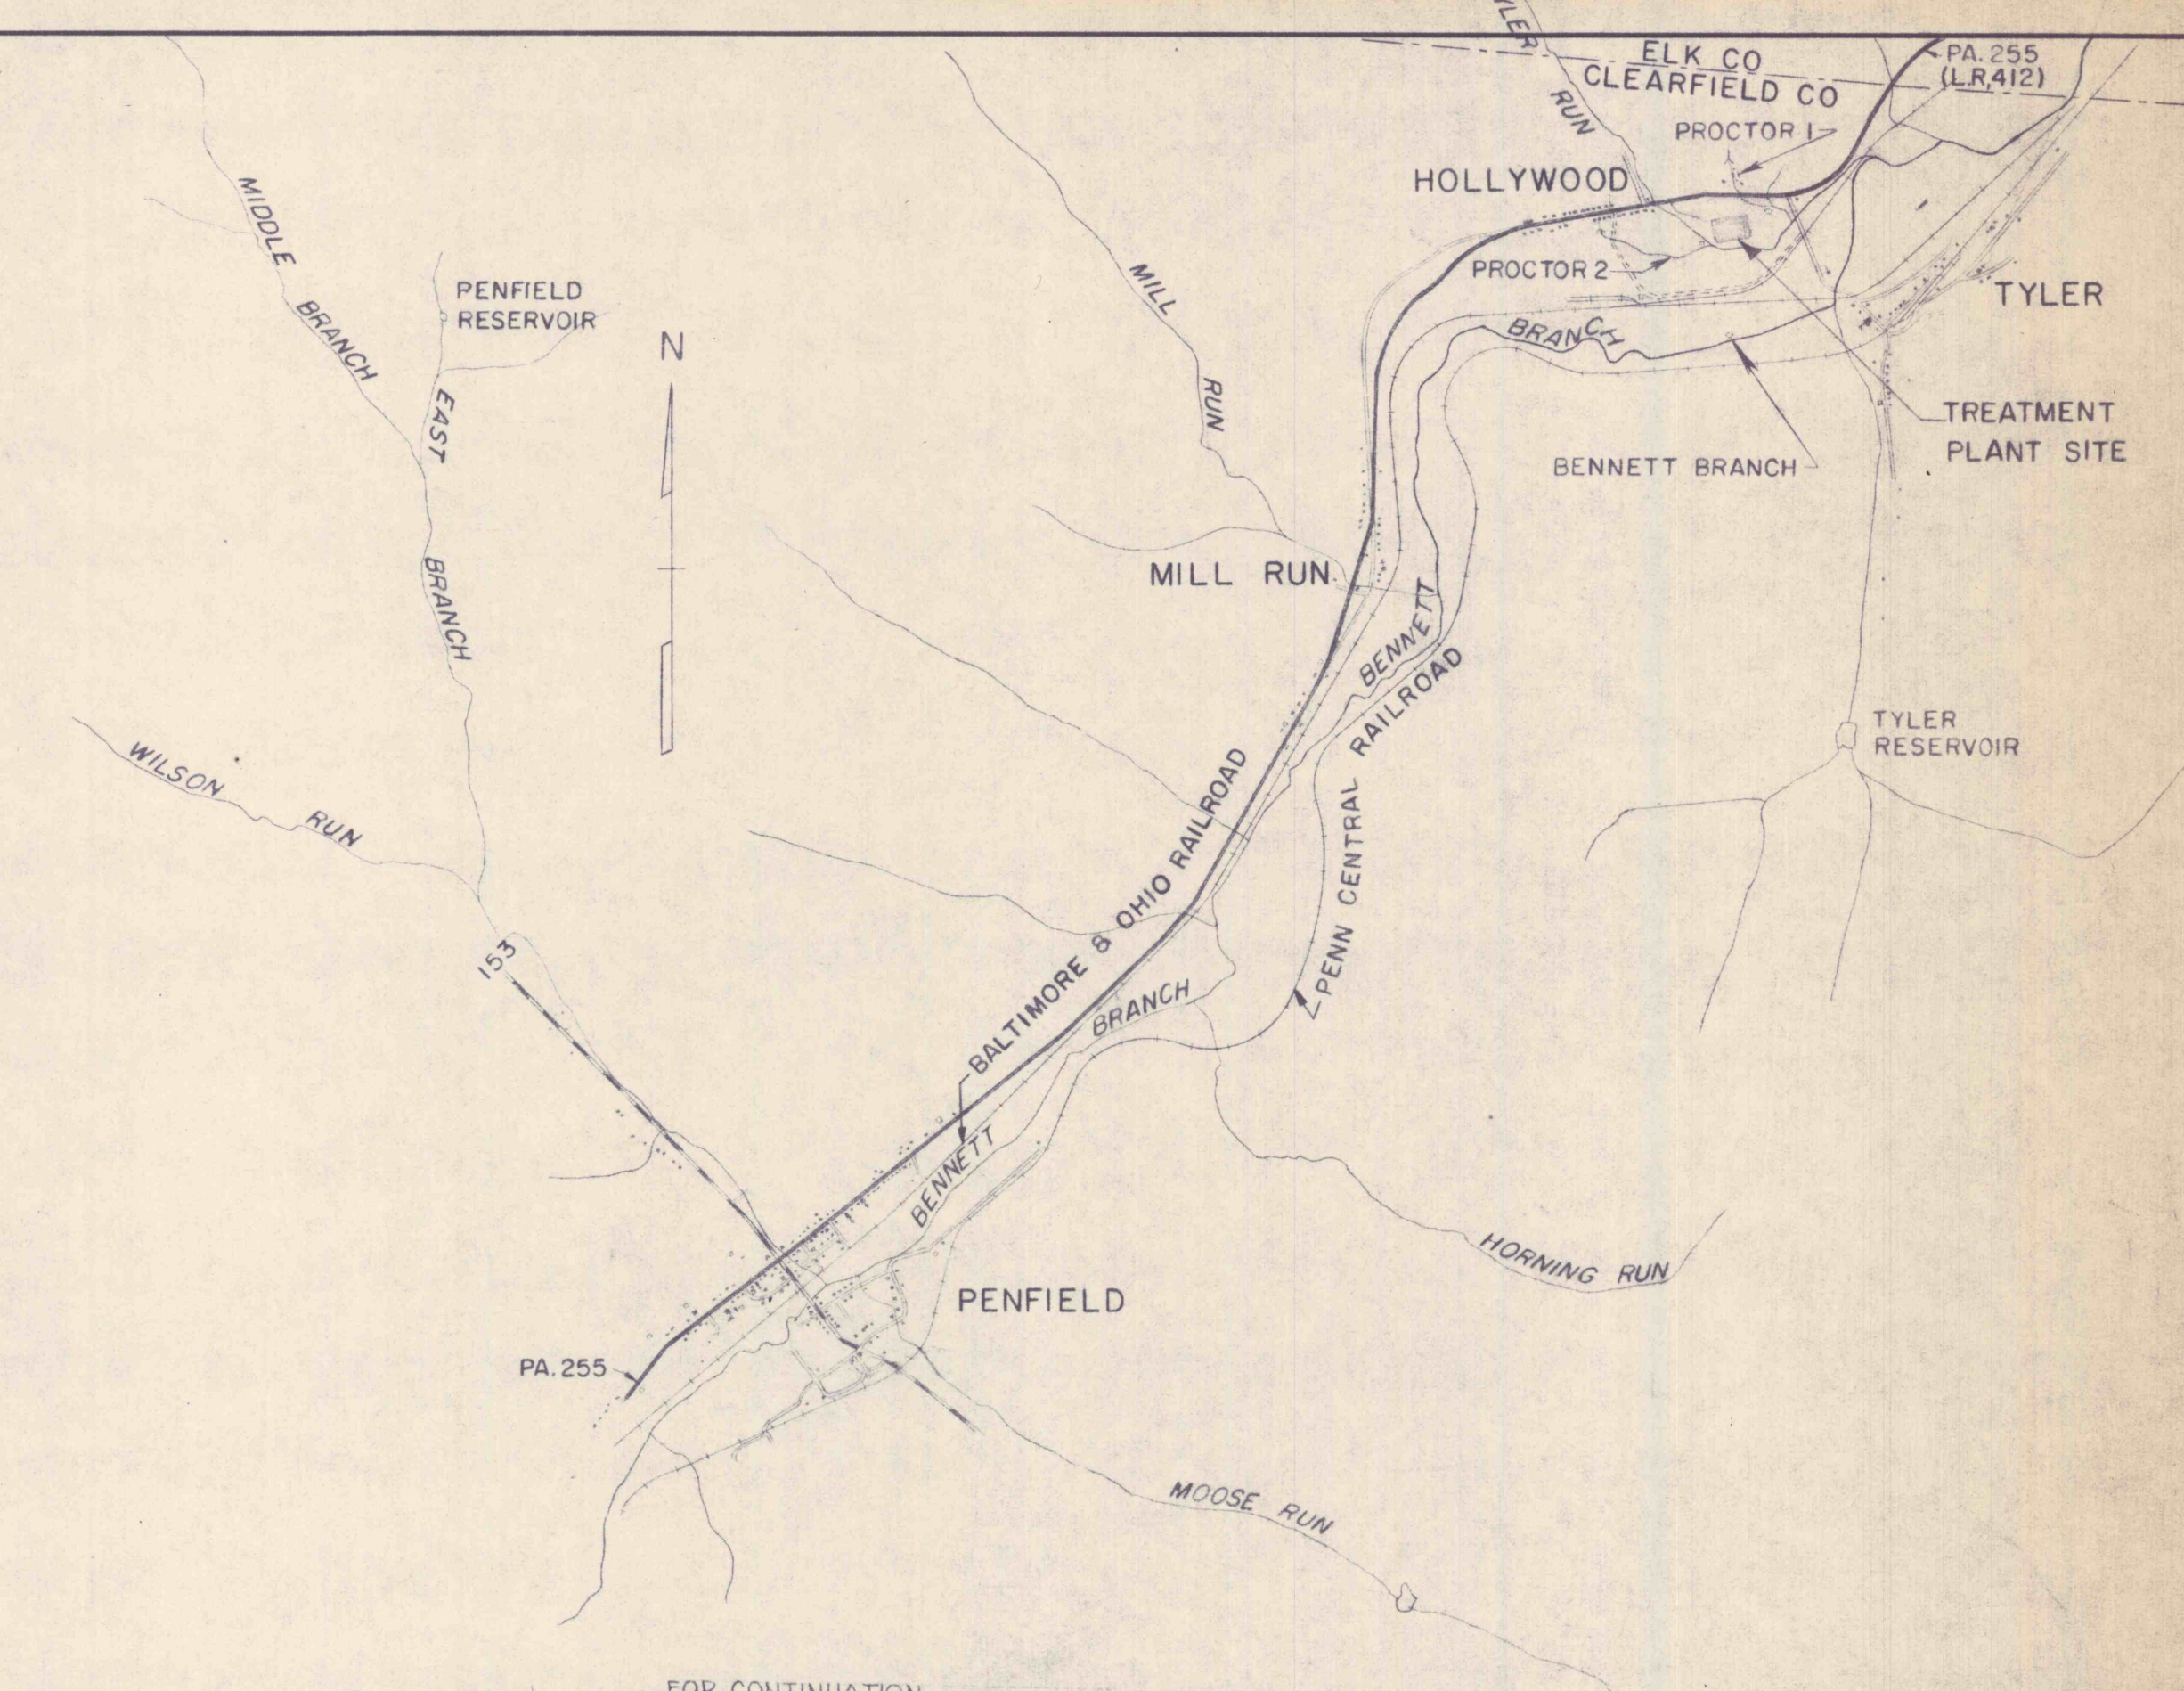

REVISIONS			
NO.	DESCRIPTION	DATE	BY

PROCTOR NO. 2 PUMPING STATION
 GRADING & LOCATION PLAN
 SCALE: 1" = 10'



DRAWN D.S. TRACED D.S. CHECKED C.K.M. APPROVED G.G.B. APPROVED	GANNETT FLEMING CORDDRY & CARPENTER, INC. ENGINEERS 600 N. SECOND ST. HARRISBURG, PENNA.	JOB No. 4590	THE PENNSYLVANIA STATE UNIVERSITY CONSTRUCTION OF A MINE DRAINAGE TREATMENT PLANT HUSTON TOWNSHIP, CLEARFIELD CO., PA.	SHEET No. 2
		SCALE AS SHOWN		
		DATE JUNE 1967	VICINITY MAP & TEST BORINGS	