



CURTIS  
CLAY

RICHARD  
RUNDLE

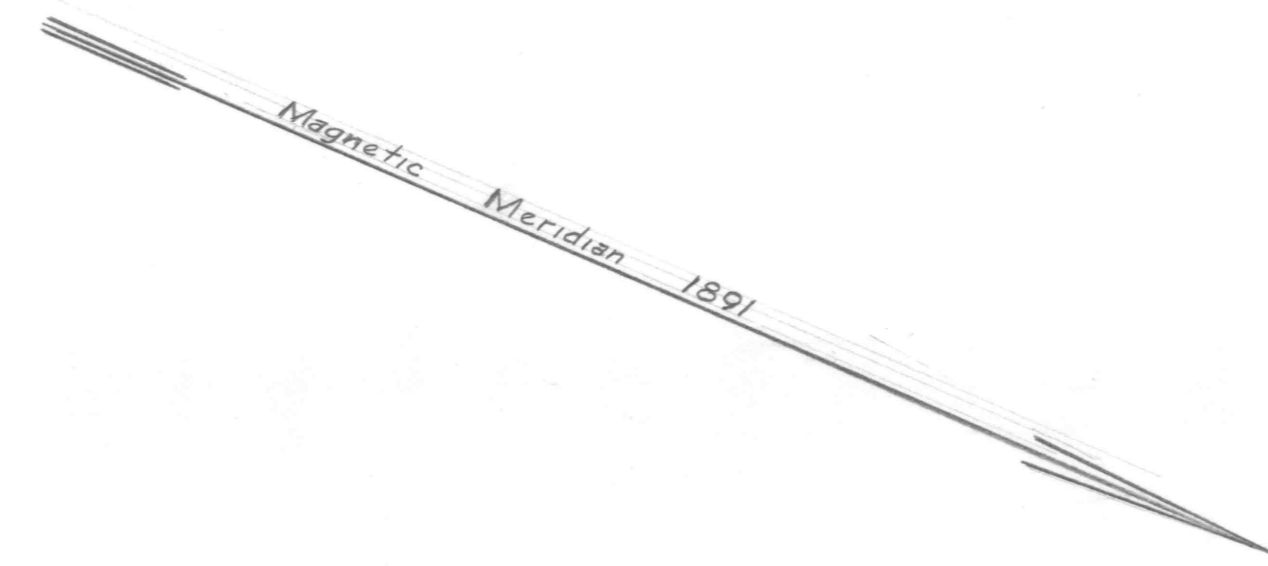

SARAH M<sup>c</sup>MURTRIE

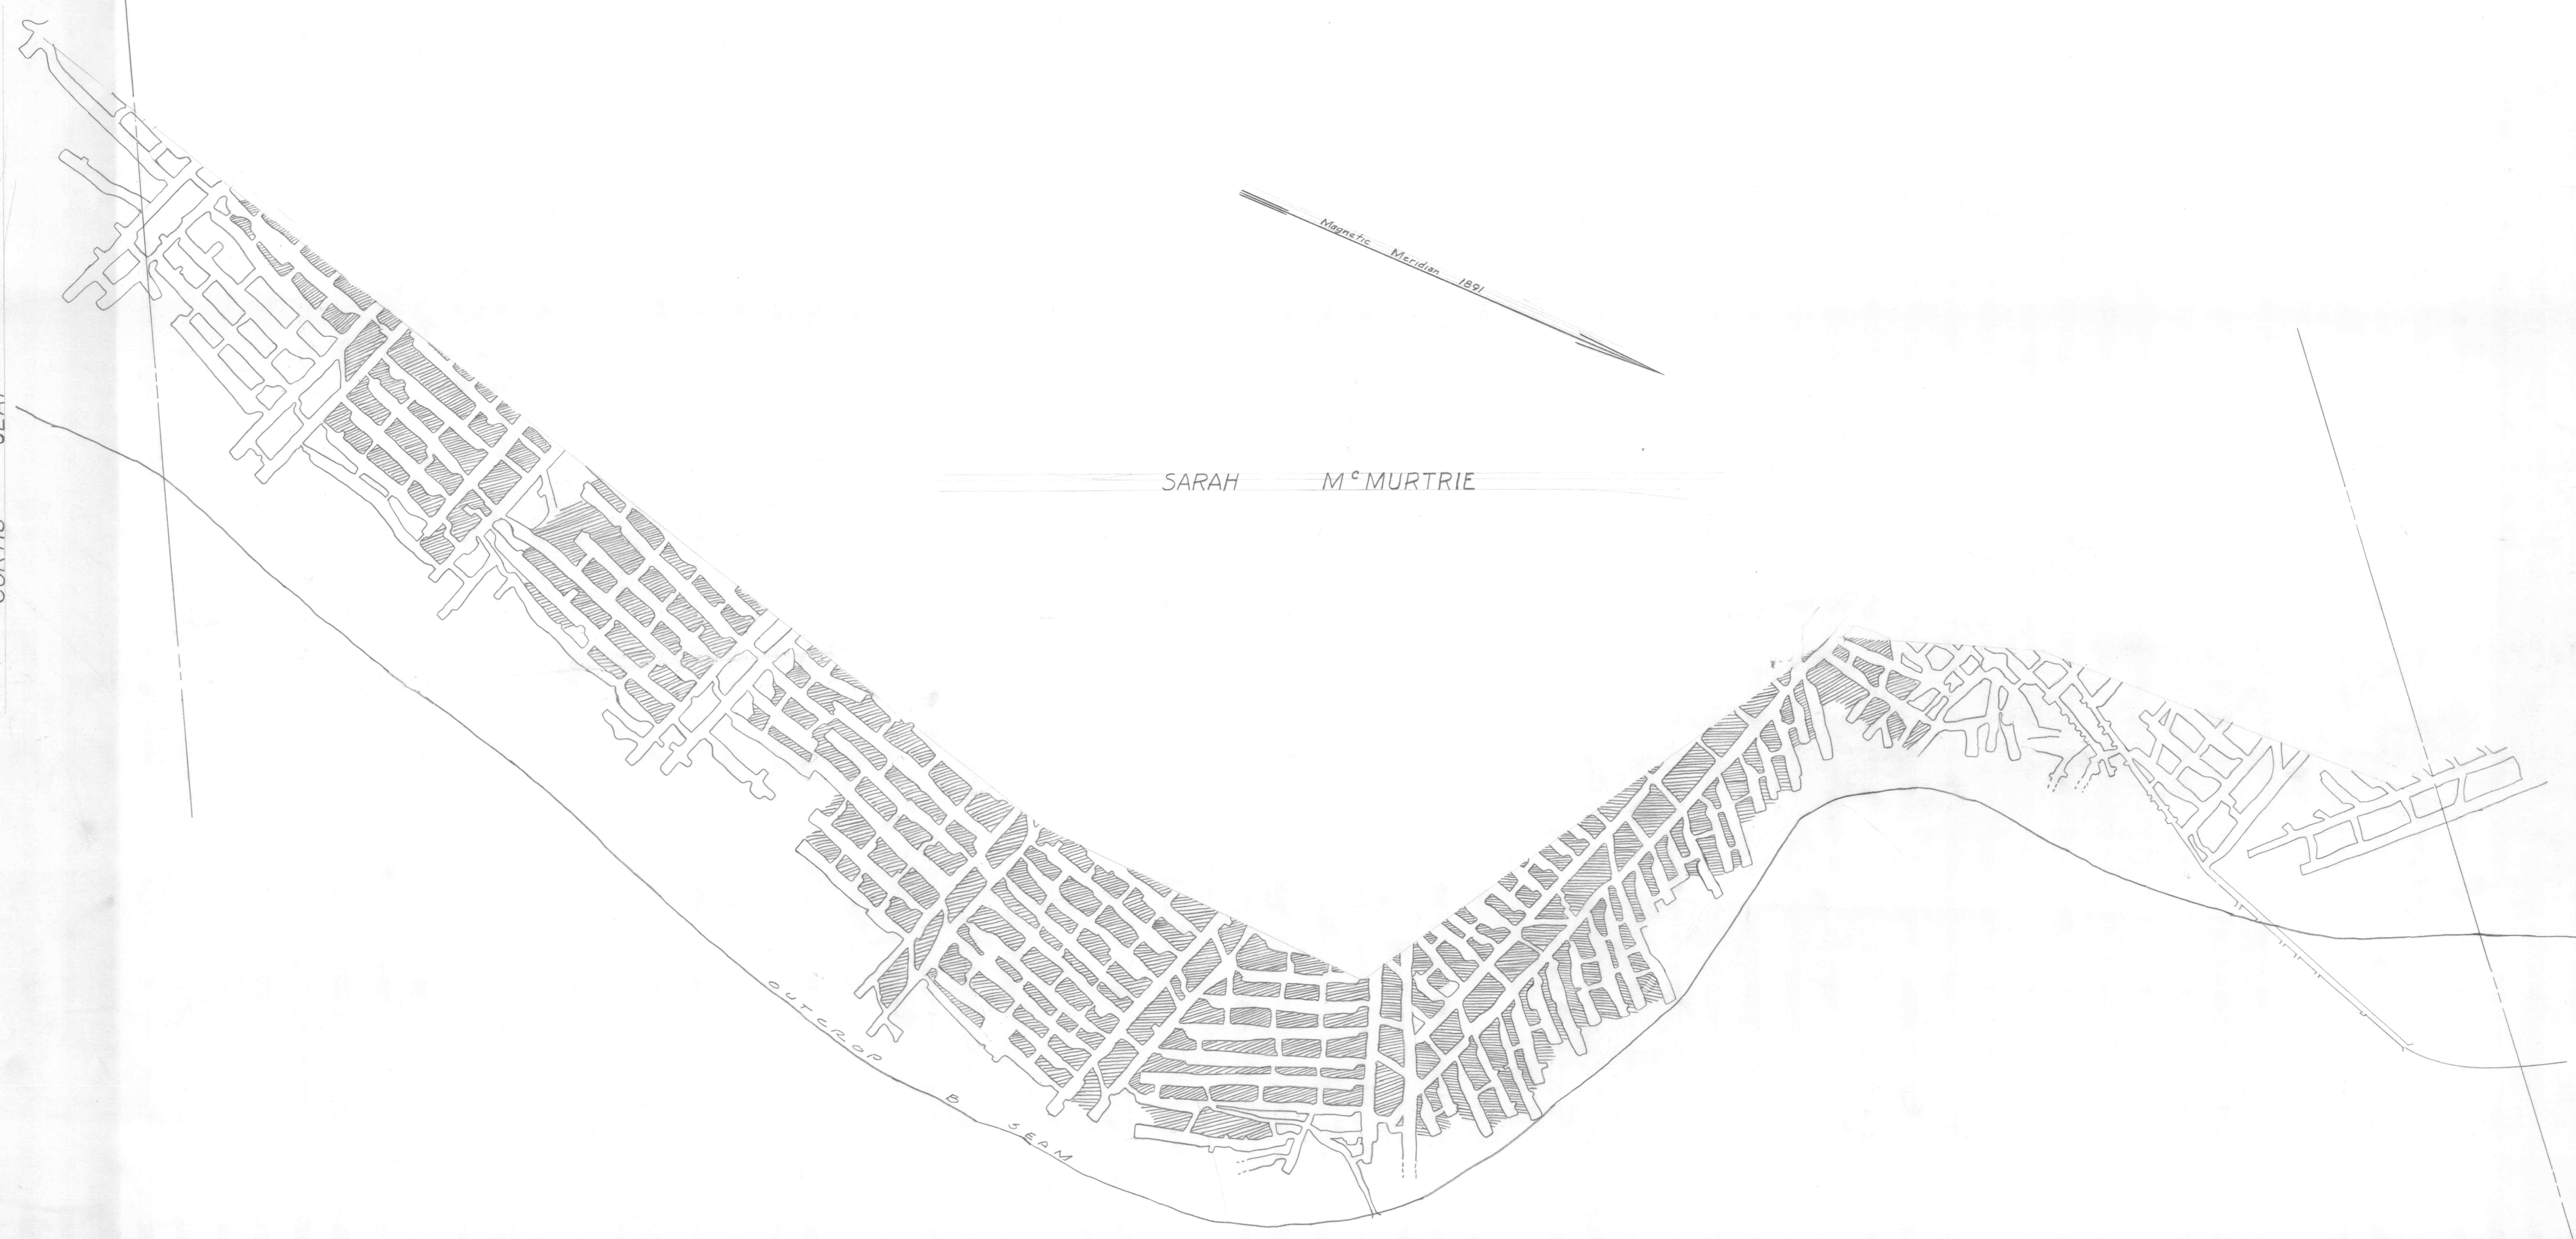

KITTANNING COAL CO.  
SARAH M<sup>c</sup>MURTRIE TRACT

SITUATE IN  
GULICH TWP, CLEARFIELD CO, PA.

SCALE: 1"=100'      MAR. 1961

PLAN PREPARED FROM VIOLA #1 MINE MAP.

JOHN W. FOREMAN, MINING ENGINEER,  
LEWIS L. GWIN, CONSULTING ENGINEERS  
ALTOONA, PA.