




SECTION PZ 2 TO PZ 1

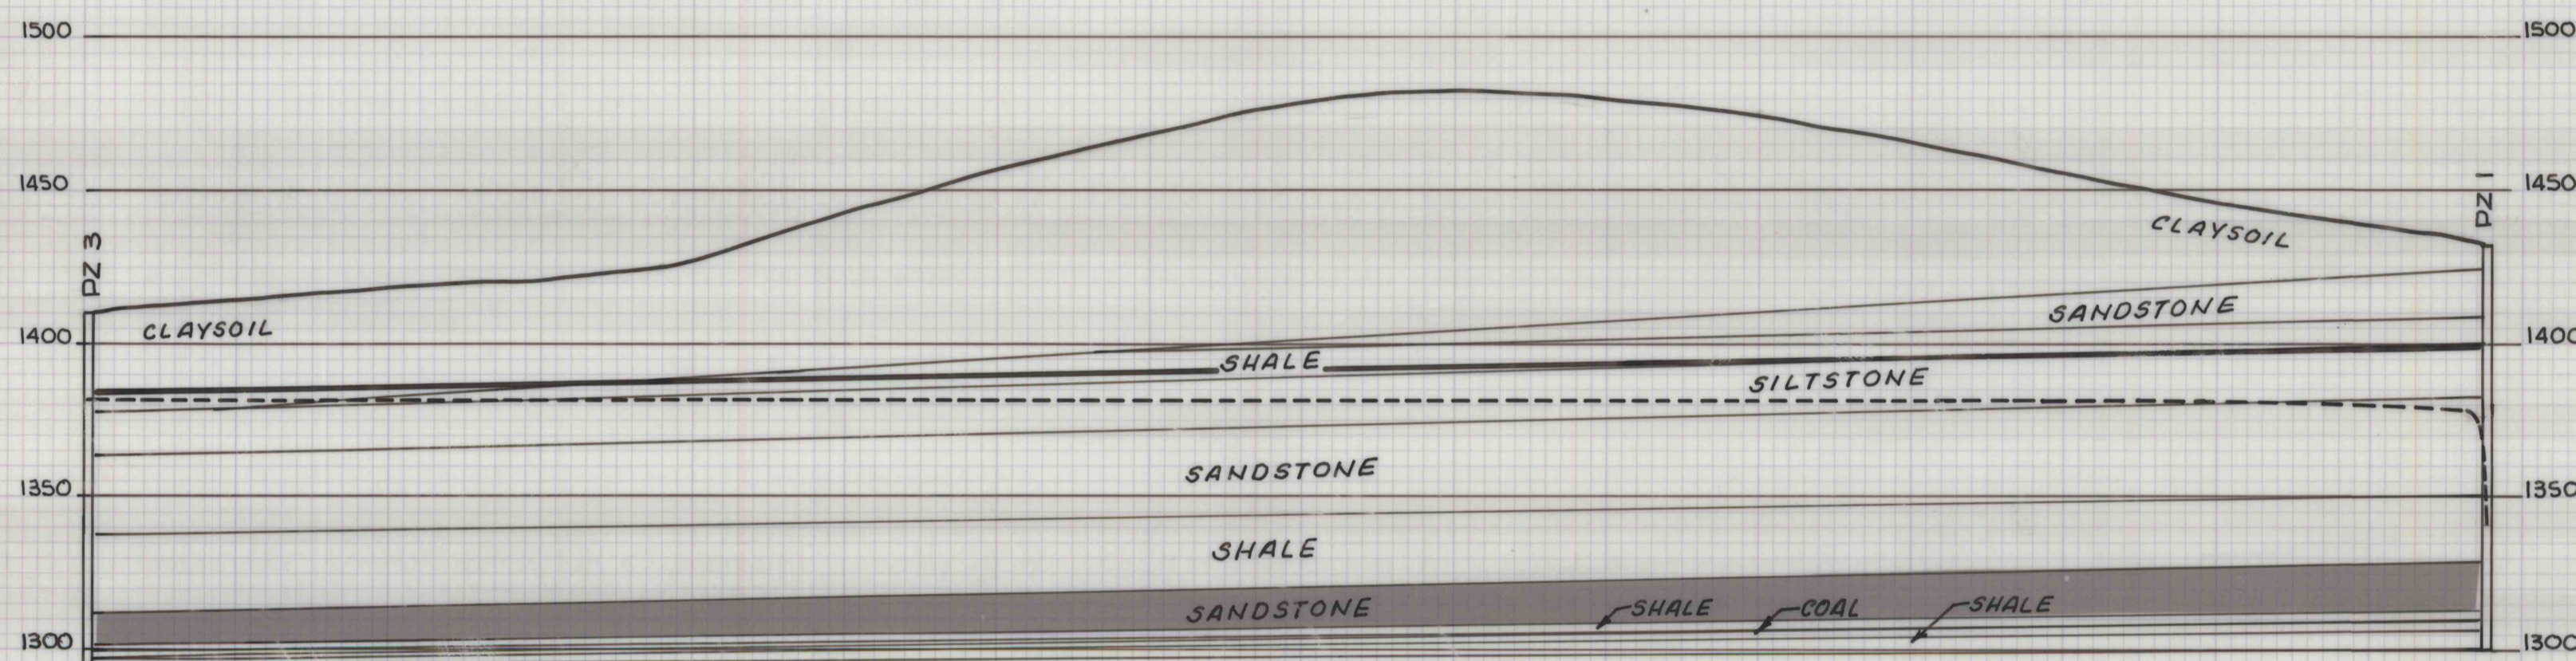


SECTION PZ 3 TO PZ 1

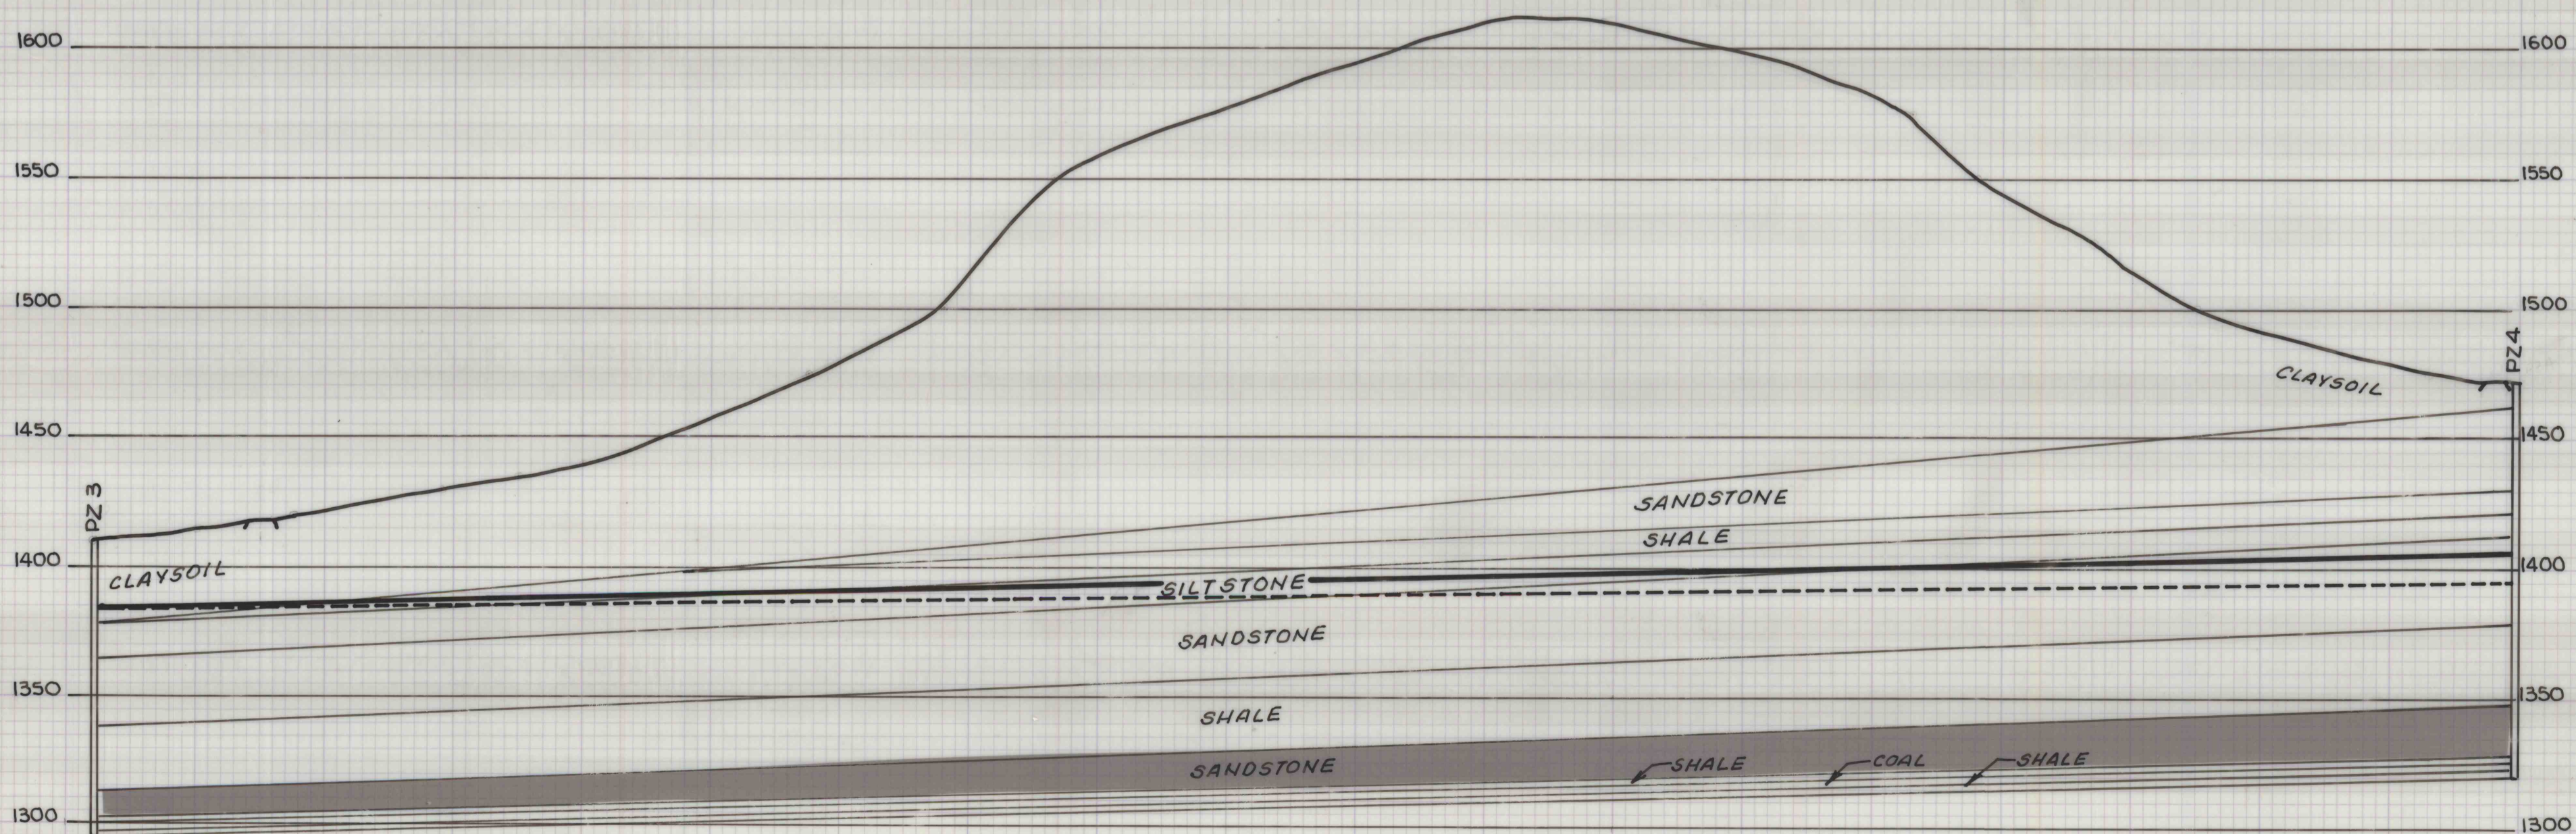


SECTION PZ 3 TO PZ 4

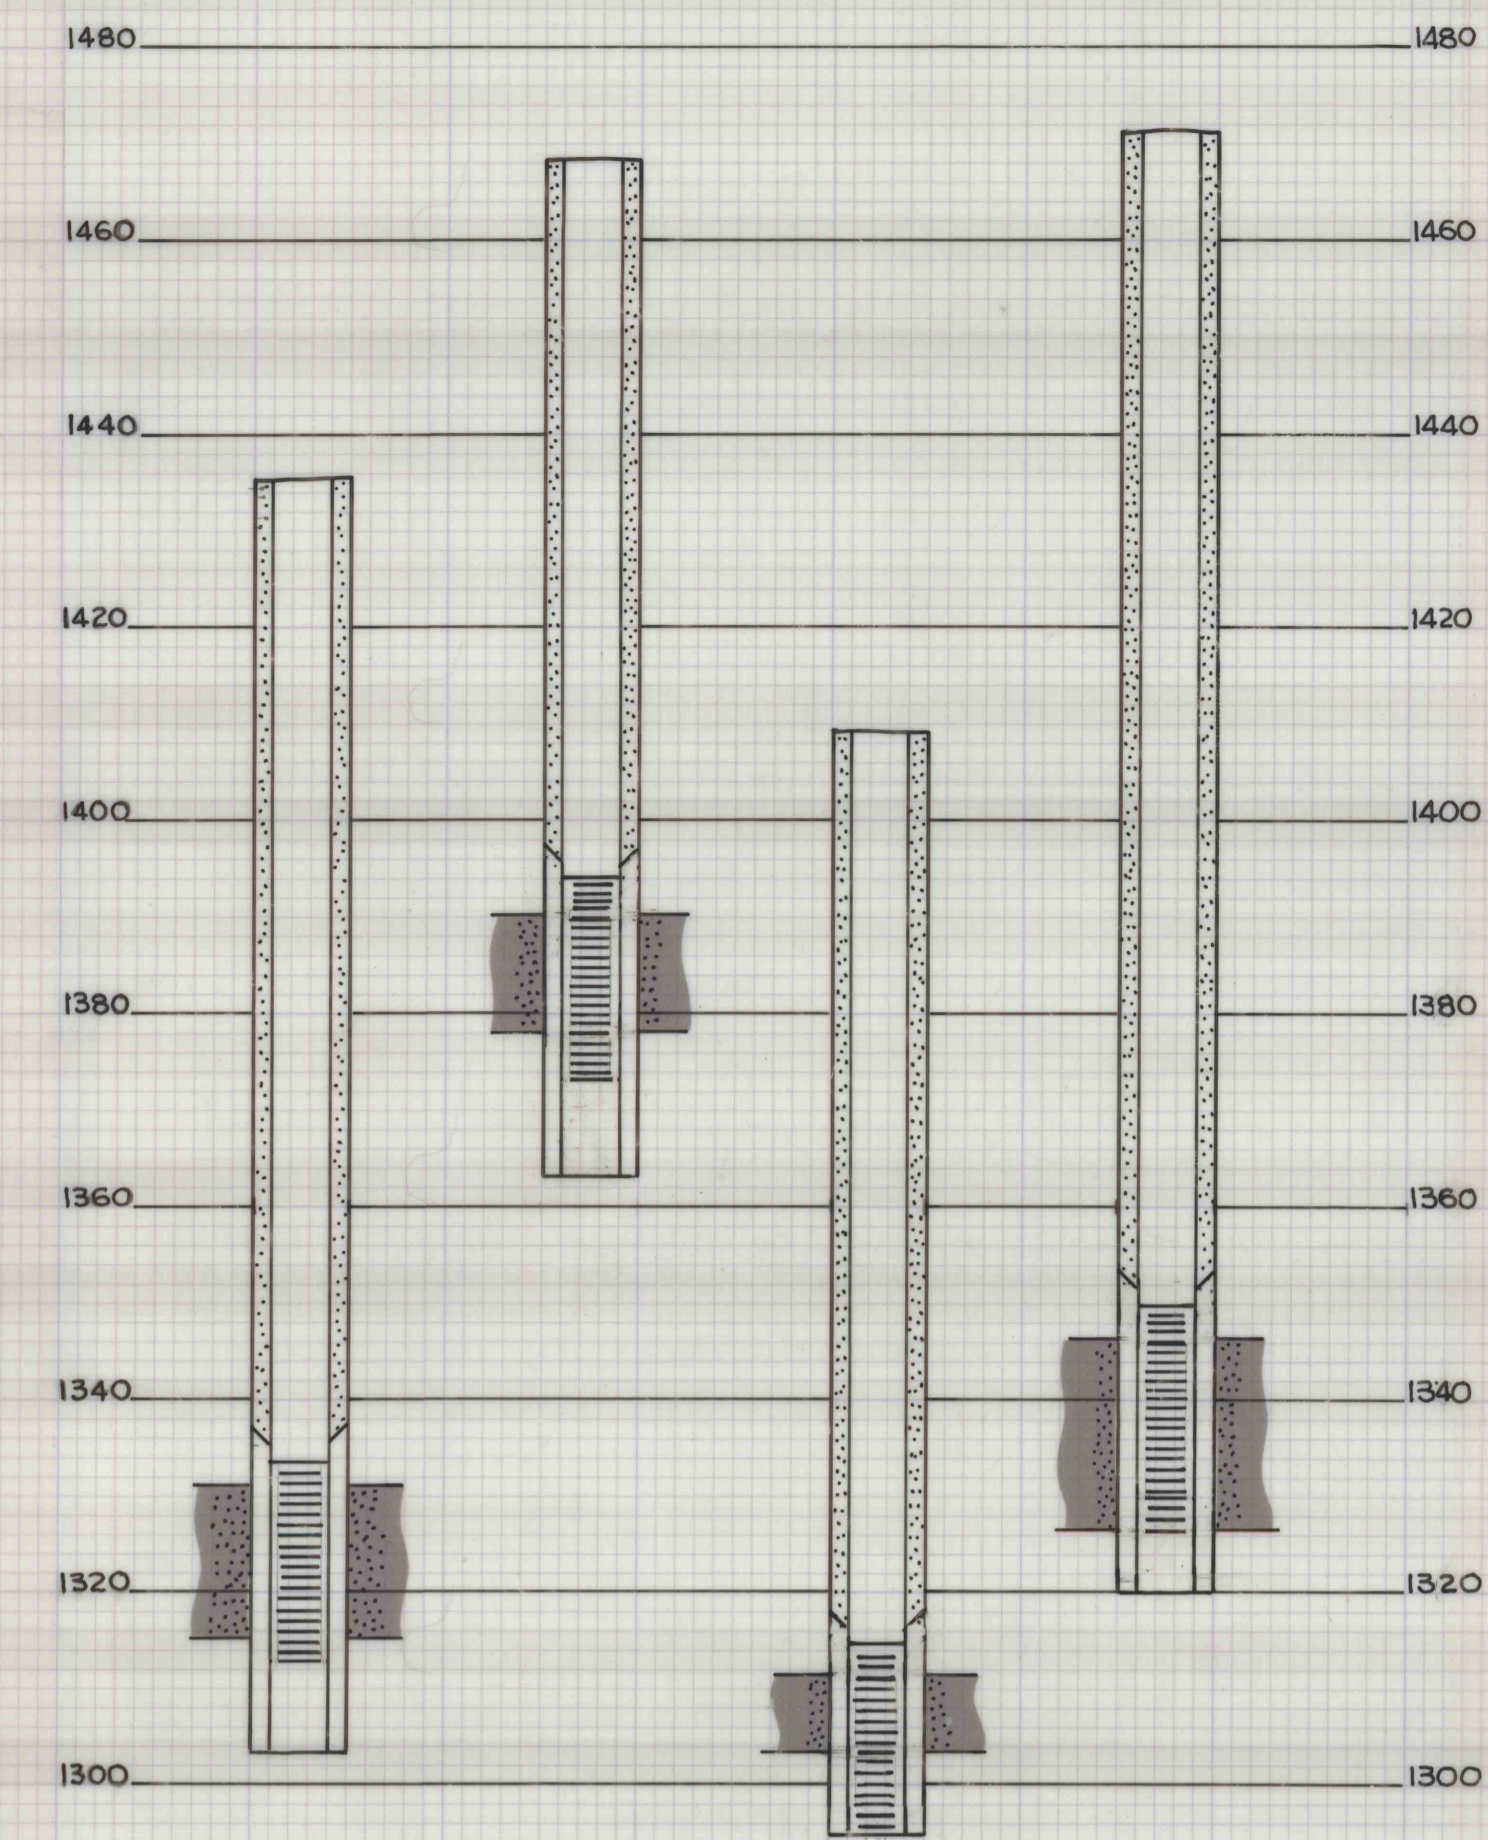

PZ 1 PZ 2 PZ 3 PZ 4

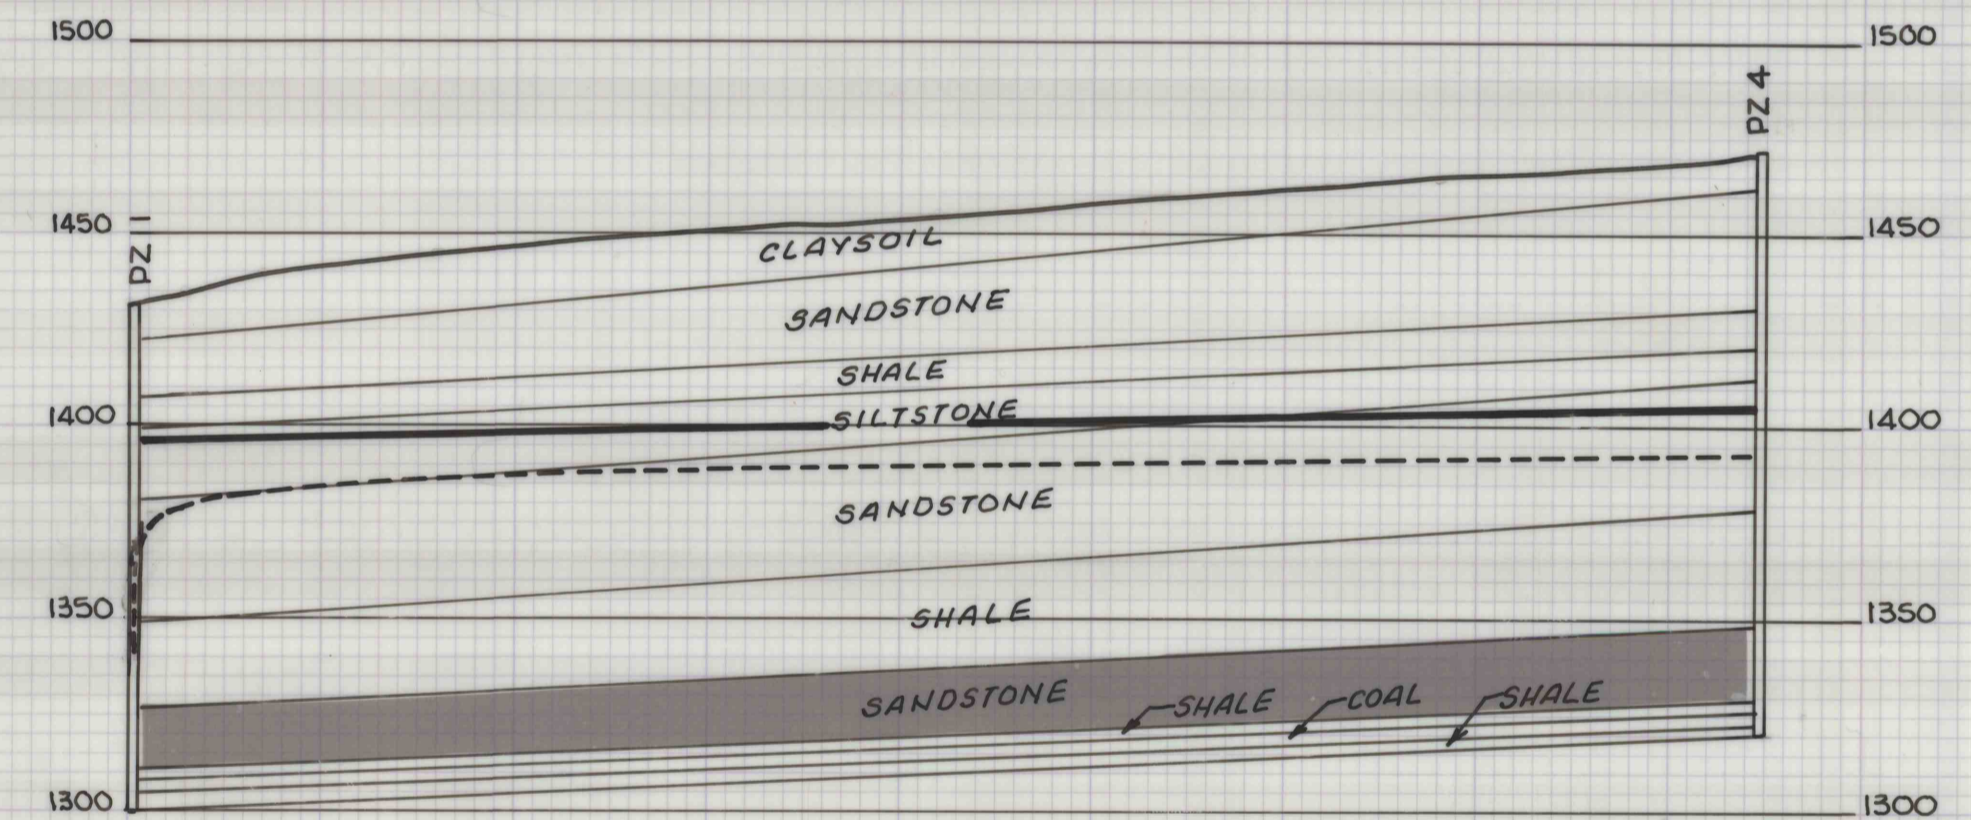

SECTION PZ 1 TO PZ 4

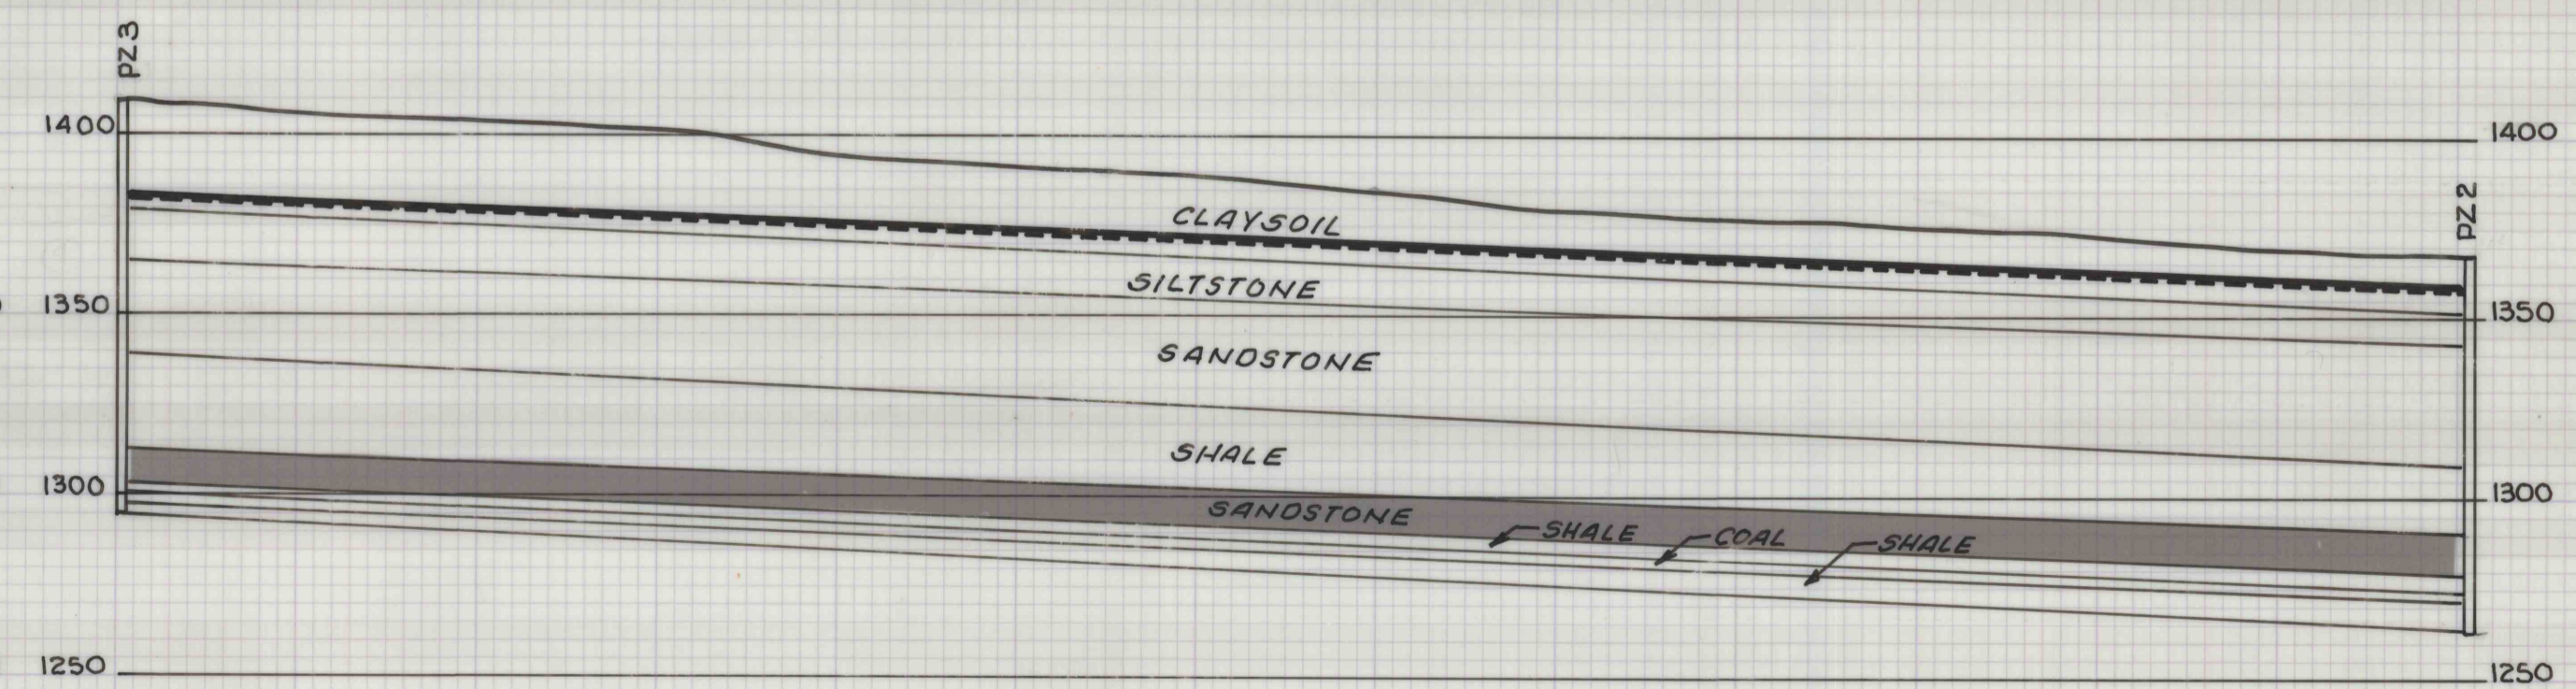

SECTION PZ 3 TO PZ 2

— PREPUMPING POTENTIOMETRIC SURFACE
 - - - POST PUMPING POTENTIOMETRIC SURFACE
 ■ AQUIFER UNDER INVESTIGATION

ISSUED		SCALE 1"=100' HOR. 1"=50' VER.
K & J COAL CO.		
SITUATE		
CHEST TWP, CLEARFIELD CO, PA.		
JOB	GWIN, DOBSON & FOREMAN, INC.	SHEET NO.
FILE	CONSULTING ENGINEERS ALTOONA · PENNSYLVANIA	
DRAWN BY: IBB CHECKED:		

AP-333