
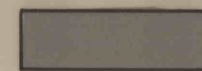


PRE-PUMPING GROUND WATER CONTOURS


SCALE: 1" = 400'

 FLOWING ARTESIAN ZONE

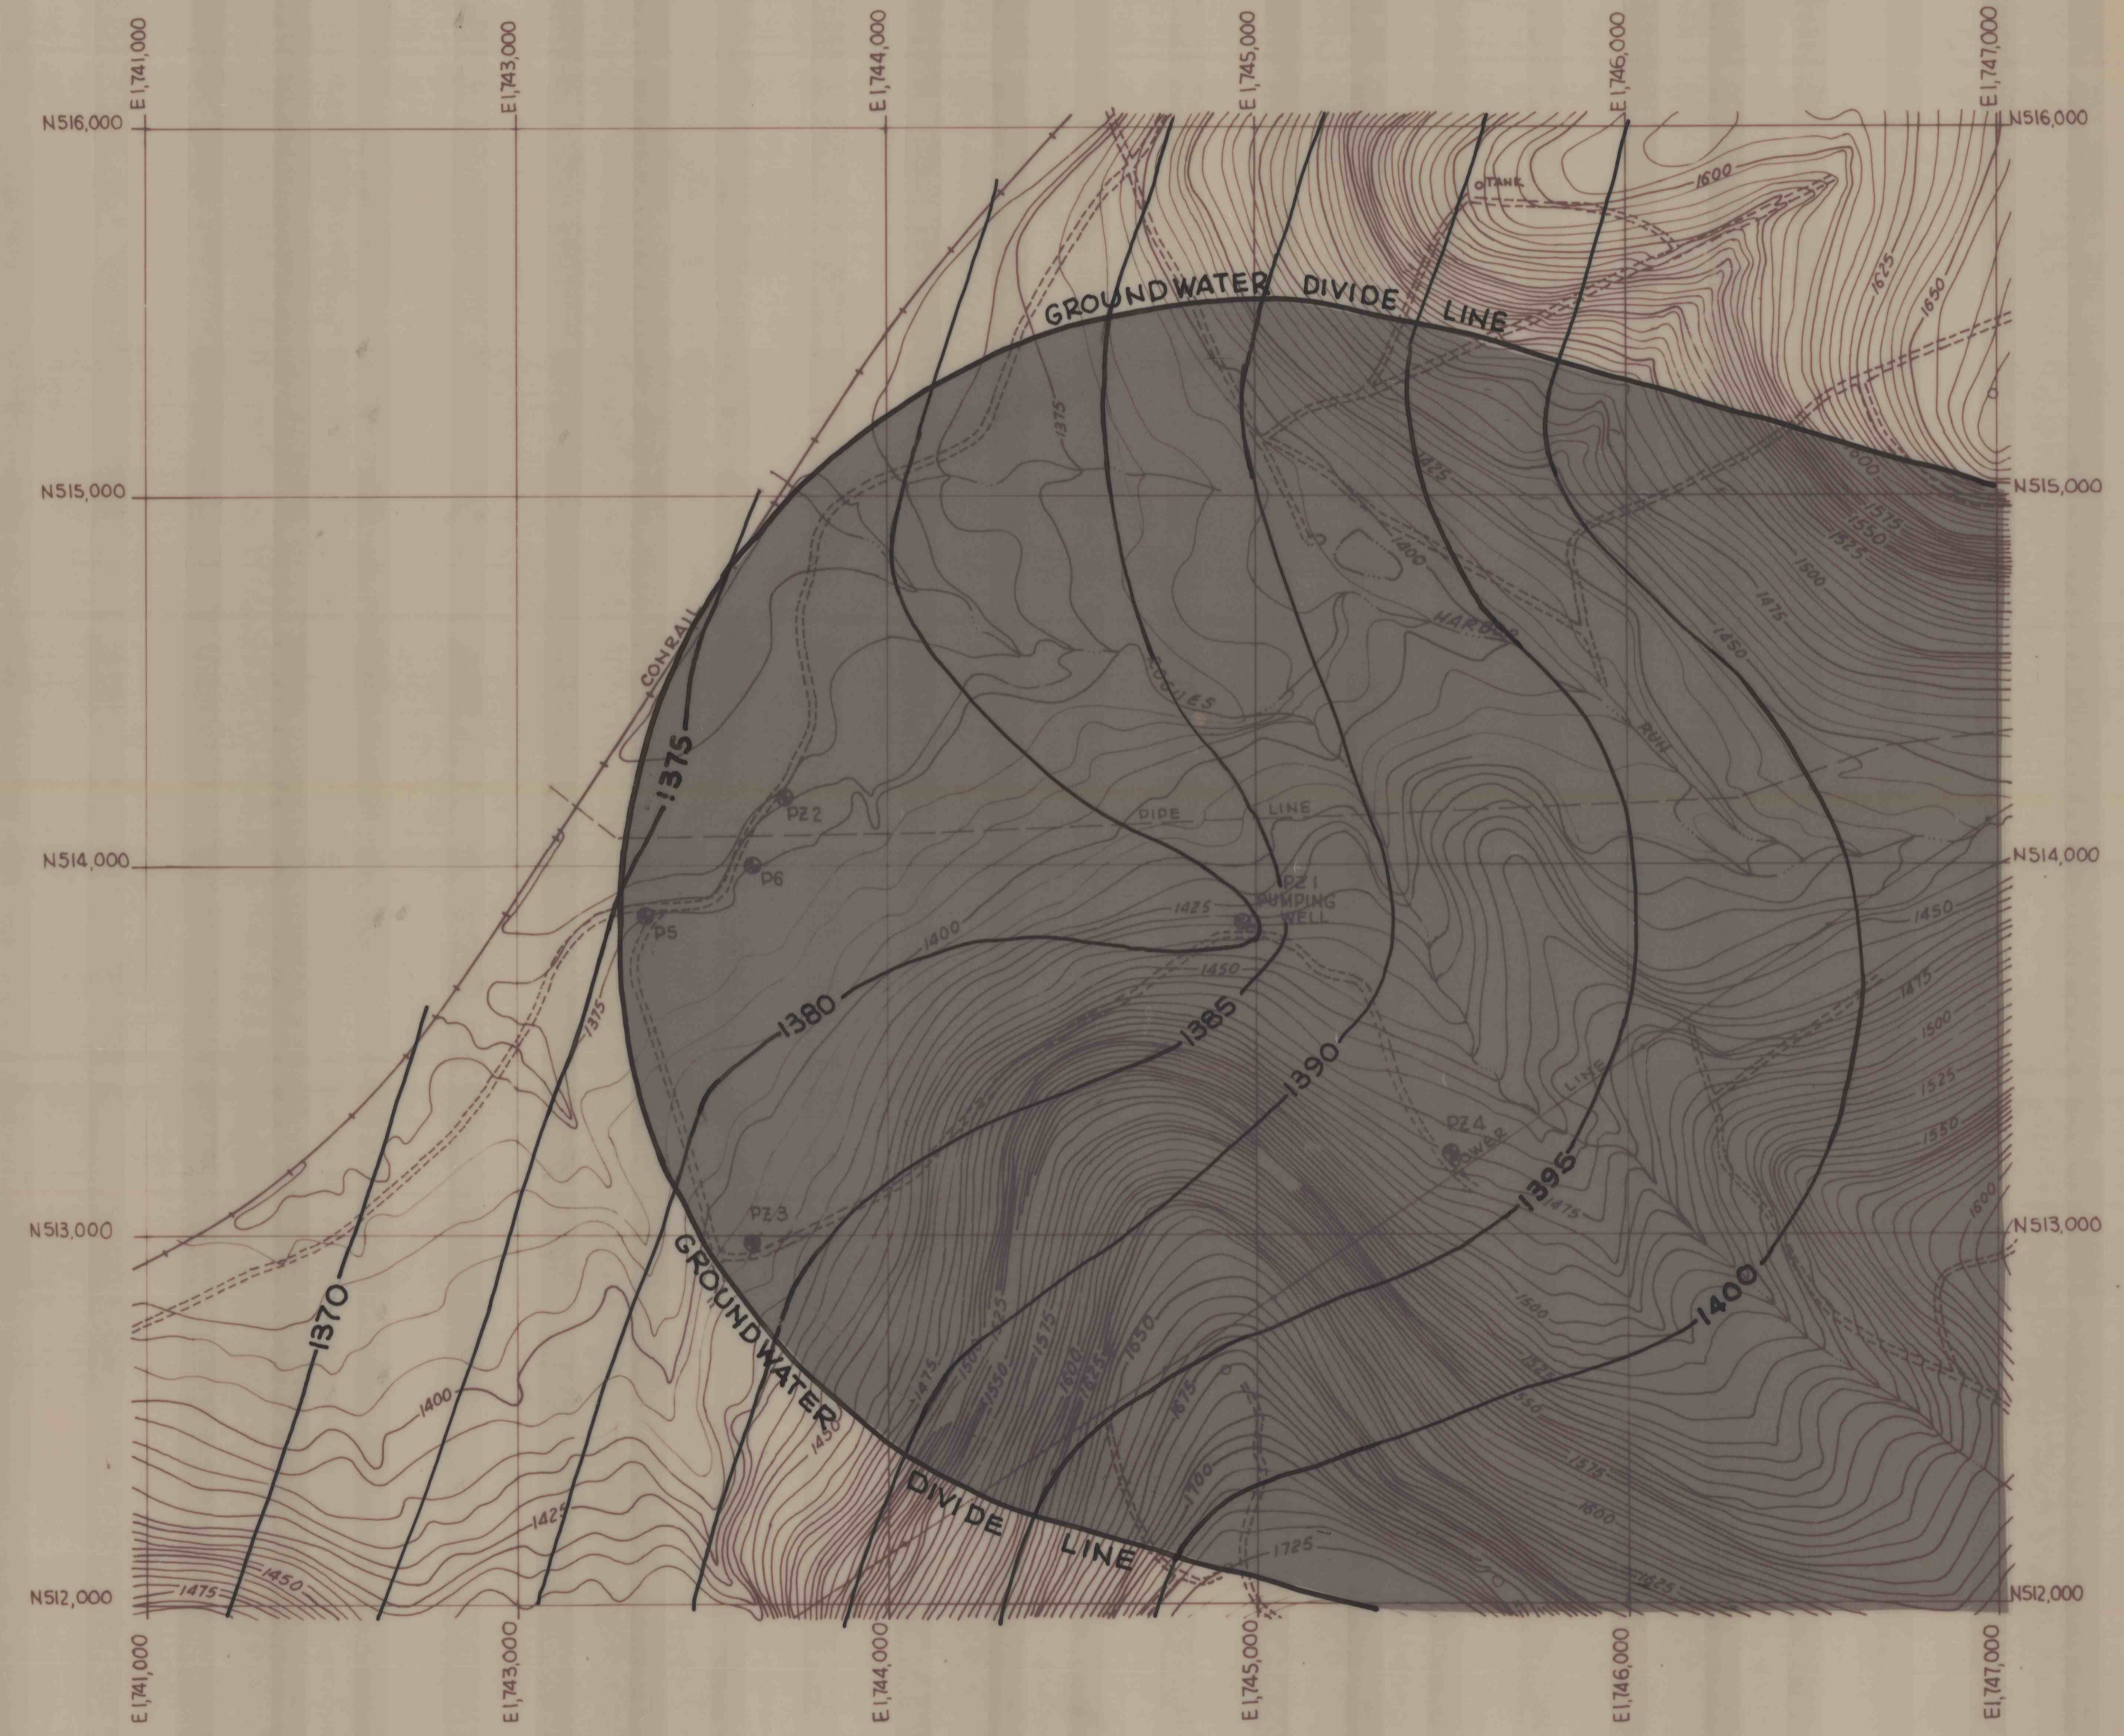

POST-PUMPING GROUND WATER CONTOURS

SCALE: 1" = 400'

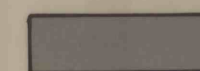 AREA OF INFLUENCE

ISSUED		SCALE
K & J COAL CO.		
SITUATE		
CHEST TWP, CLEARFIELD CO, PA.		
JOB	GWIN, DOBSON & FOREMAN, INC.	SHEET NO.
FILE	CONSULTING ENGINEERS ALTOONA · PENNSYLVANIA	
	DRAWN BY:	CHECKED: