


PRE-PUMPING GROUND WATER CONTOURS  
SCALE: 1" = 400'

FLOWING ARTESIAN ZONE

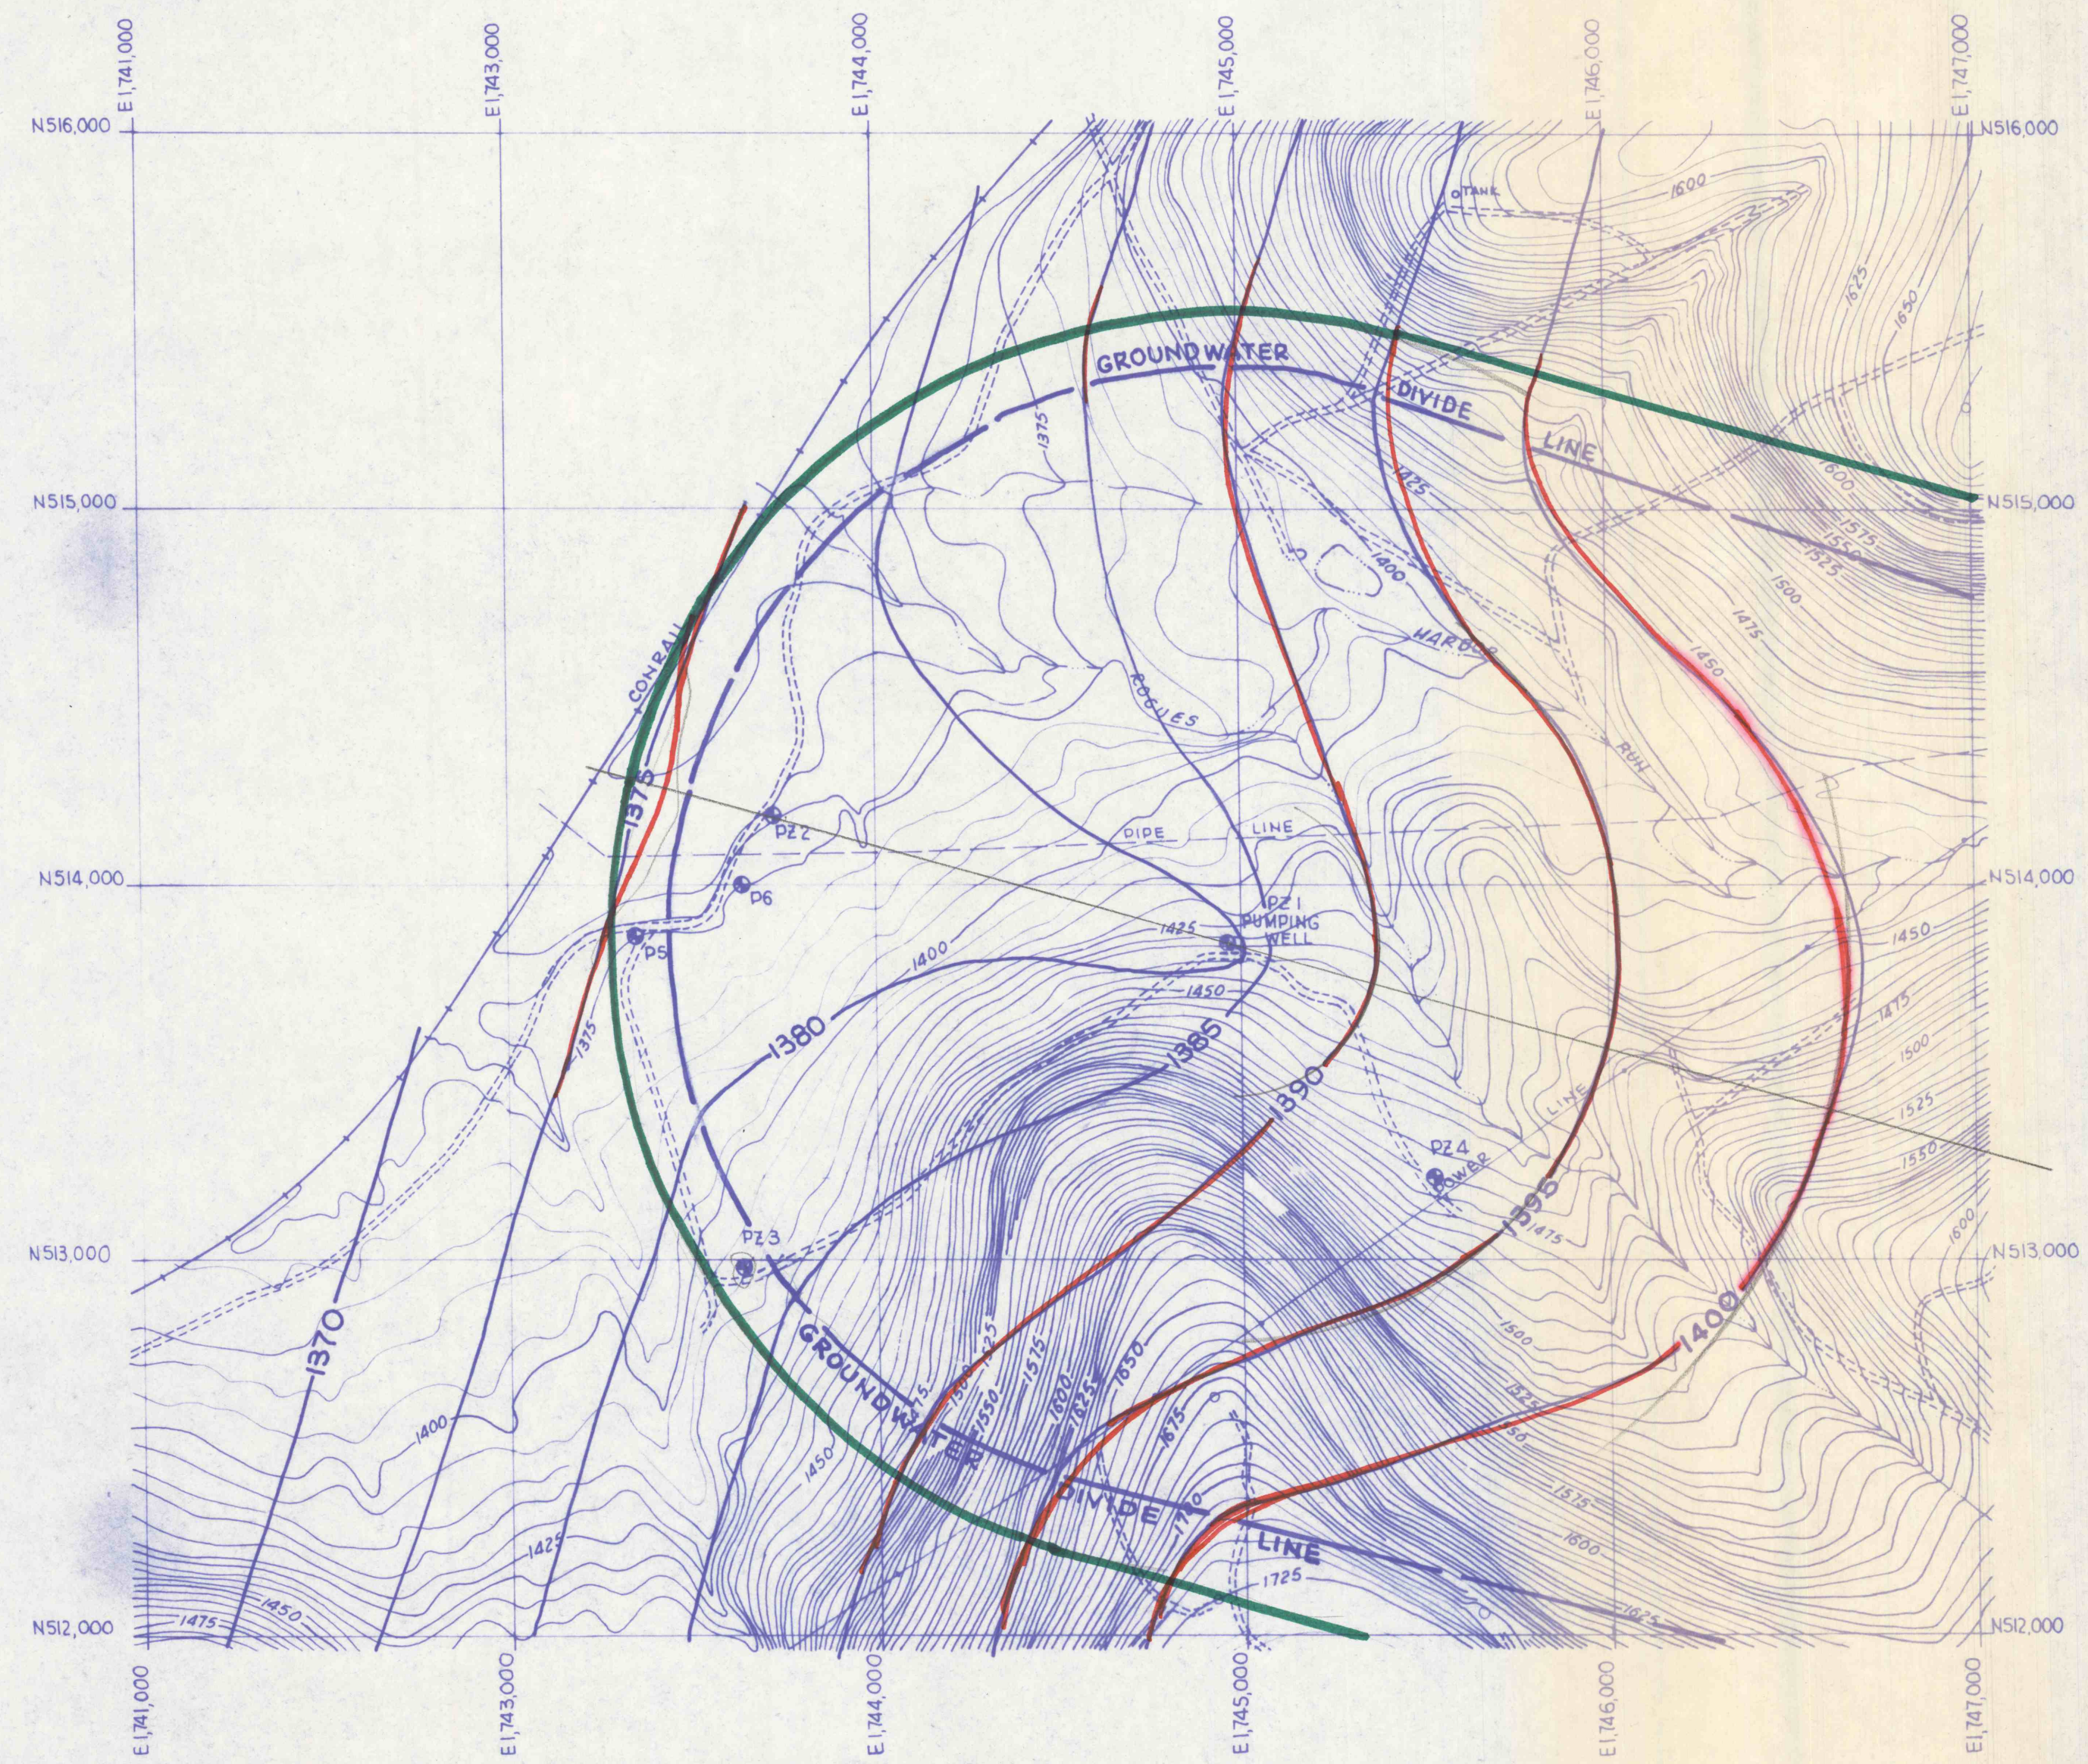

POST-PUMPING GROUND WATER CONTOURS  
SCALE: 1" = 400'

AREA OF INFLUENCE DUE TO PUMPING

ISSUED		SCALE
<b>K &amp; J COAL CO.</b>		
SITUATE		
CHEST TWP, CLEARFIELD CO., PA.		
JOB	<b>GWIN, DOBSON &amp; FOREMAN, INC.</b>	SHEET NO.
FILE	CONSULTING ENGINEERS ALTOONA · PENNSYLVANIA	
	DRAWN BY: _____	CHECKED: _____