




SCALE: 1" = 400'

DATE LETTER	AFFECTED AREA		BACKFILL AREA		RESIDUAL AREA
	INCREMENT	CUMULATIVE	INCREMENT	CUMULATIVE	
JULY 27, 1971 A	28.4	28.4	-	-	28.4
APR. 17, 1972	-	28.4	28.4	28.4	0

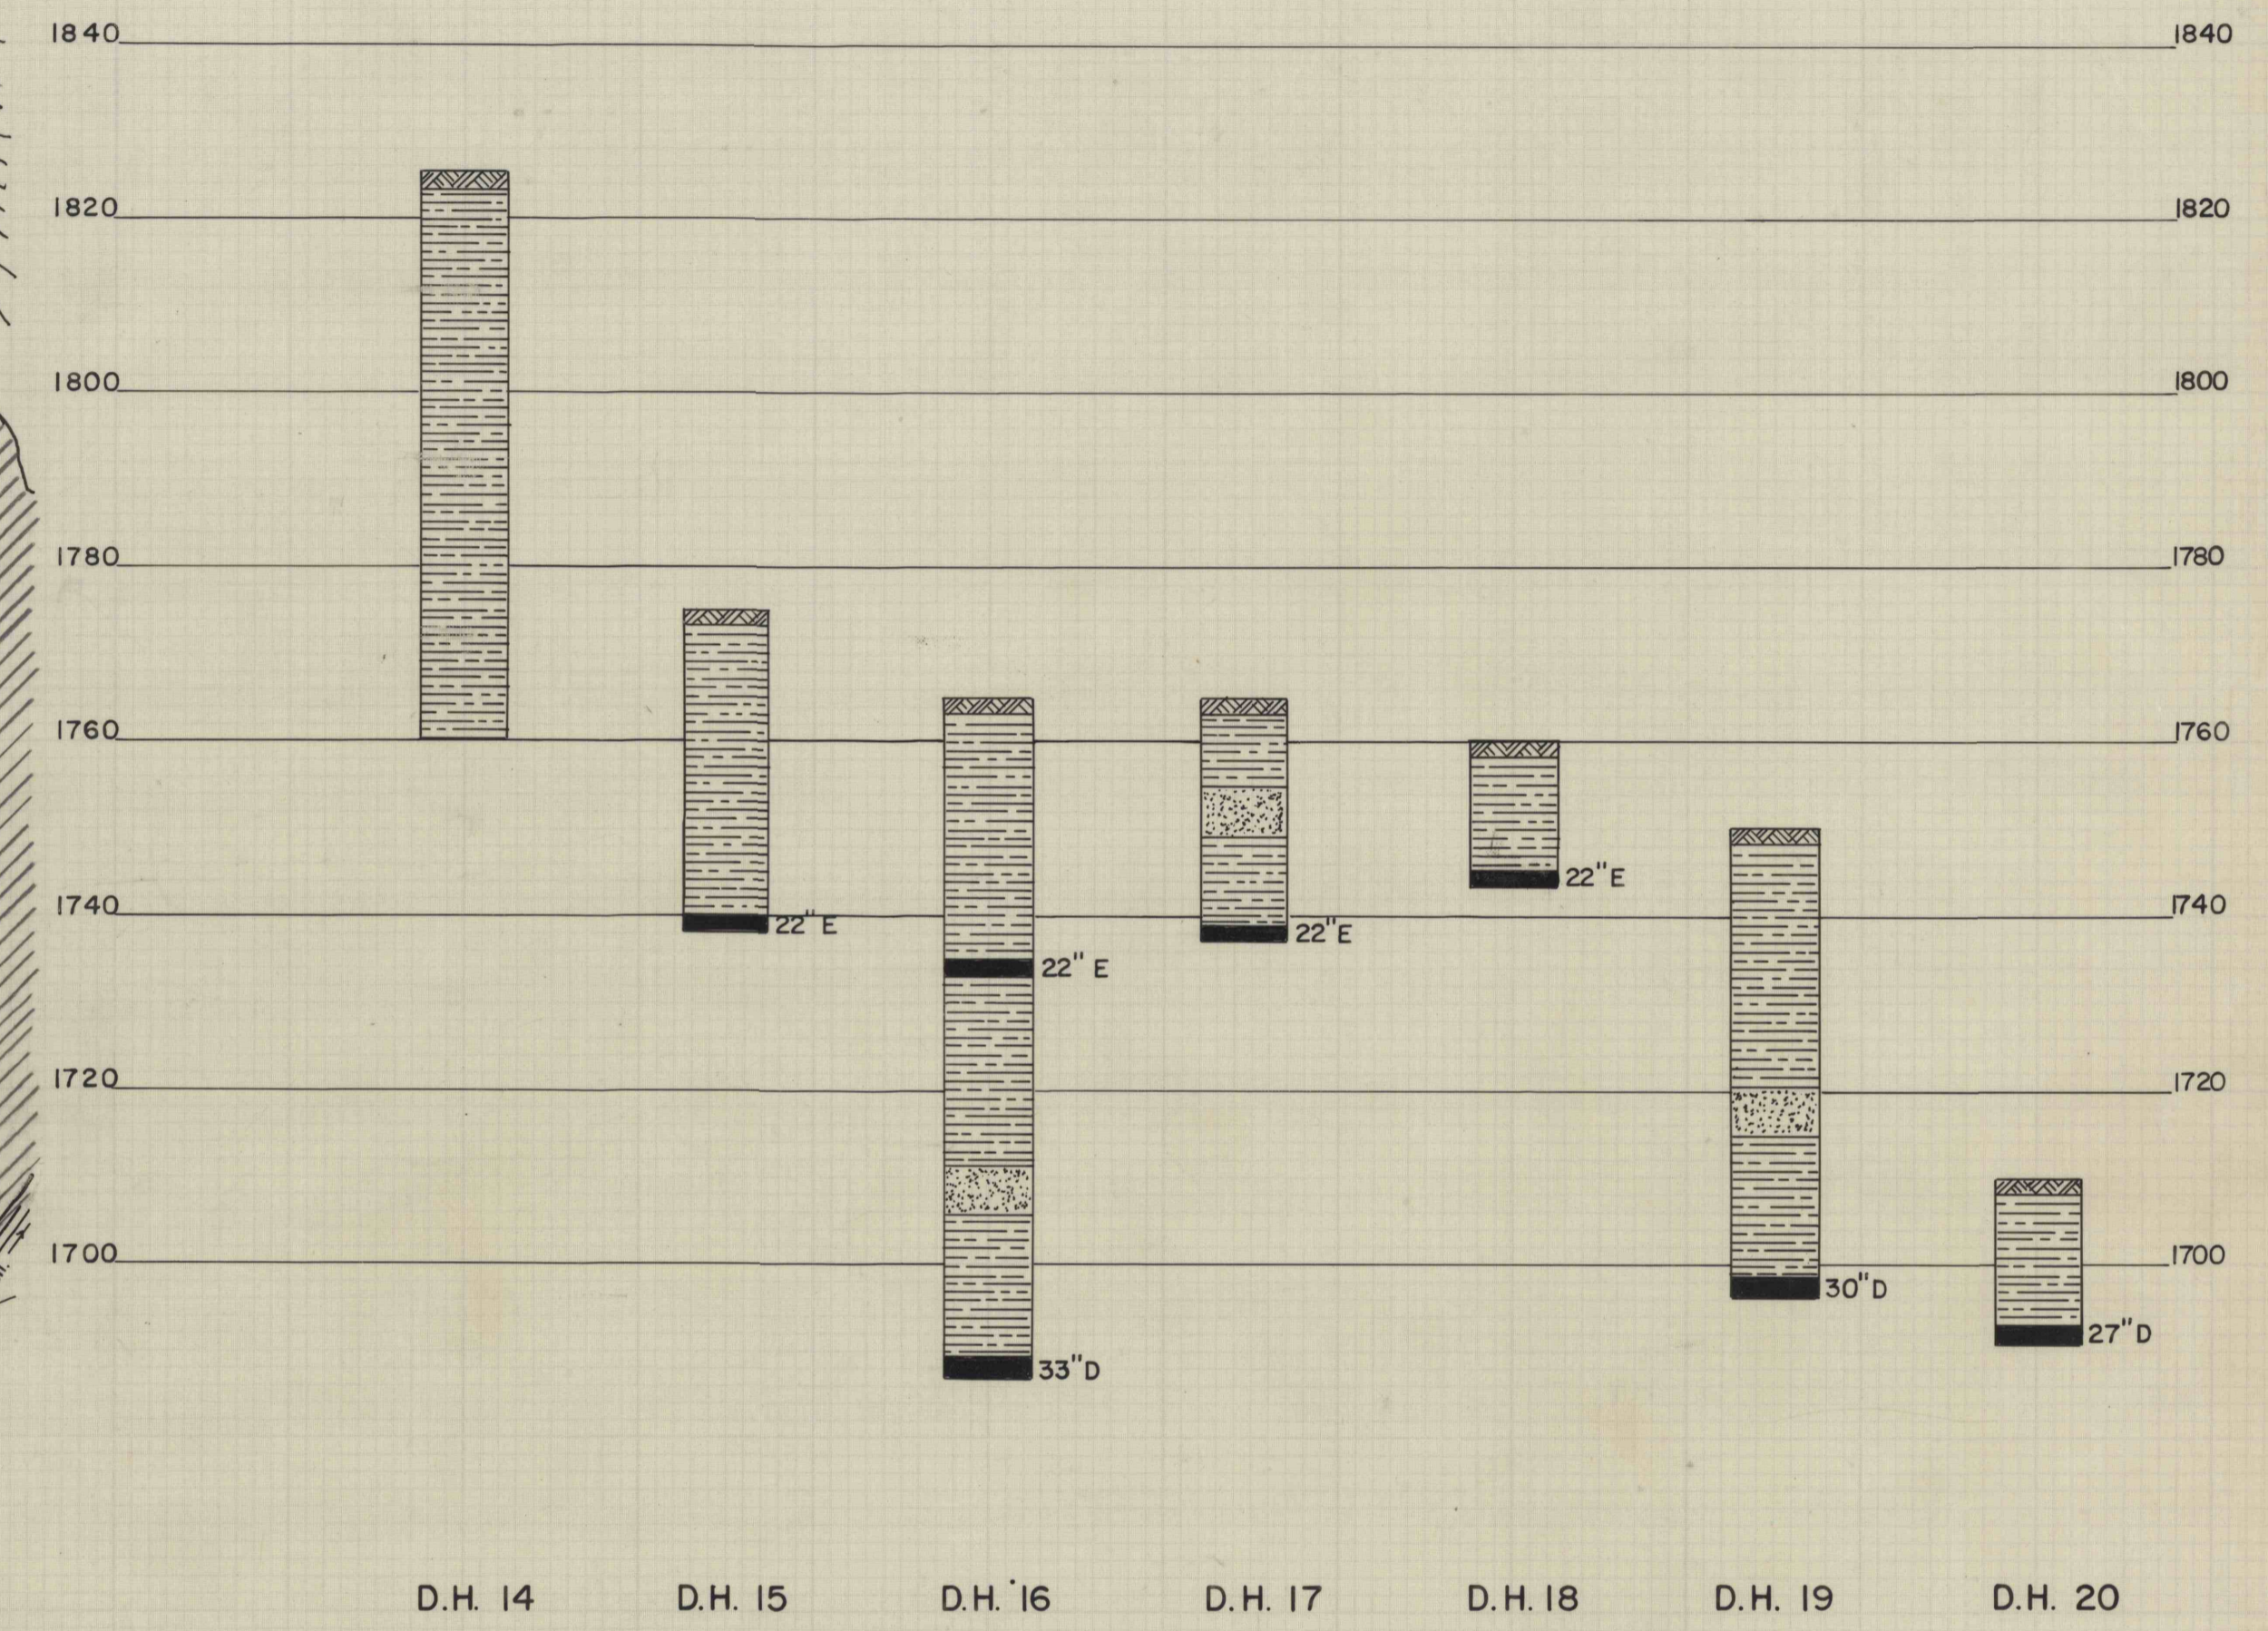

SCALE: 1" = 20'

<b>C.E. POWELL COAL CO.</b> BITUMINOUS COAL STRIPPING OPERATIONS SITUATE IN CHEST TWP, CAMBRIA CO., PA.		
SCALE AS SHOWN	<b>GWIN, DOBSON &amp; FOREMAN, INC.</b> CONSULTING ENGINEERS ALTOONA PENNSYLVANIA	DATE MAY 5, 1970

PR 8781-368