

OLD MARTIN MINE



Prospect No. 1
Prospect No. 2

Stambaugh Prospect

J. H. MILLER ESTATE MINE MAP MINE No 1

JOLLER, PENNA.
Surveyed March 1919 by T. F. Price
Traced July 1933 by A. G. Zentgraf
Scale 1" = 100'
Revised 8-1-33 A.C.Z.

B
92,4344

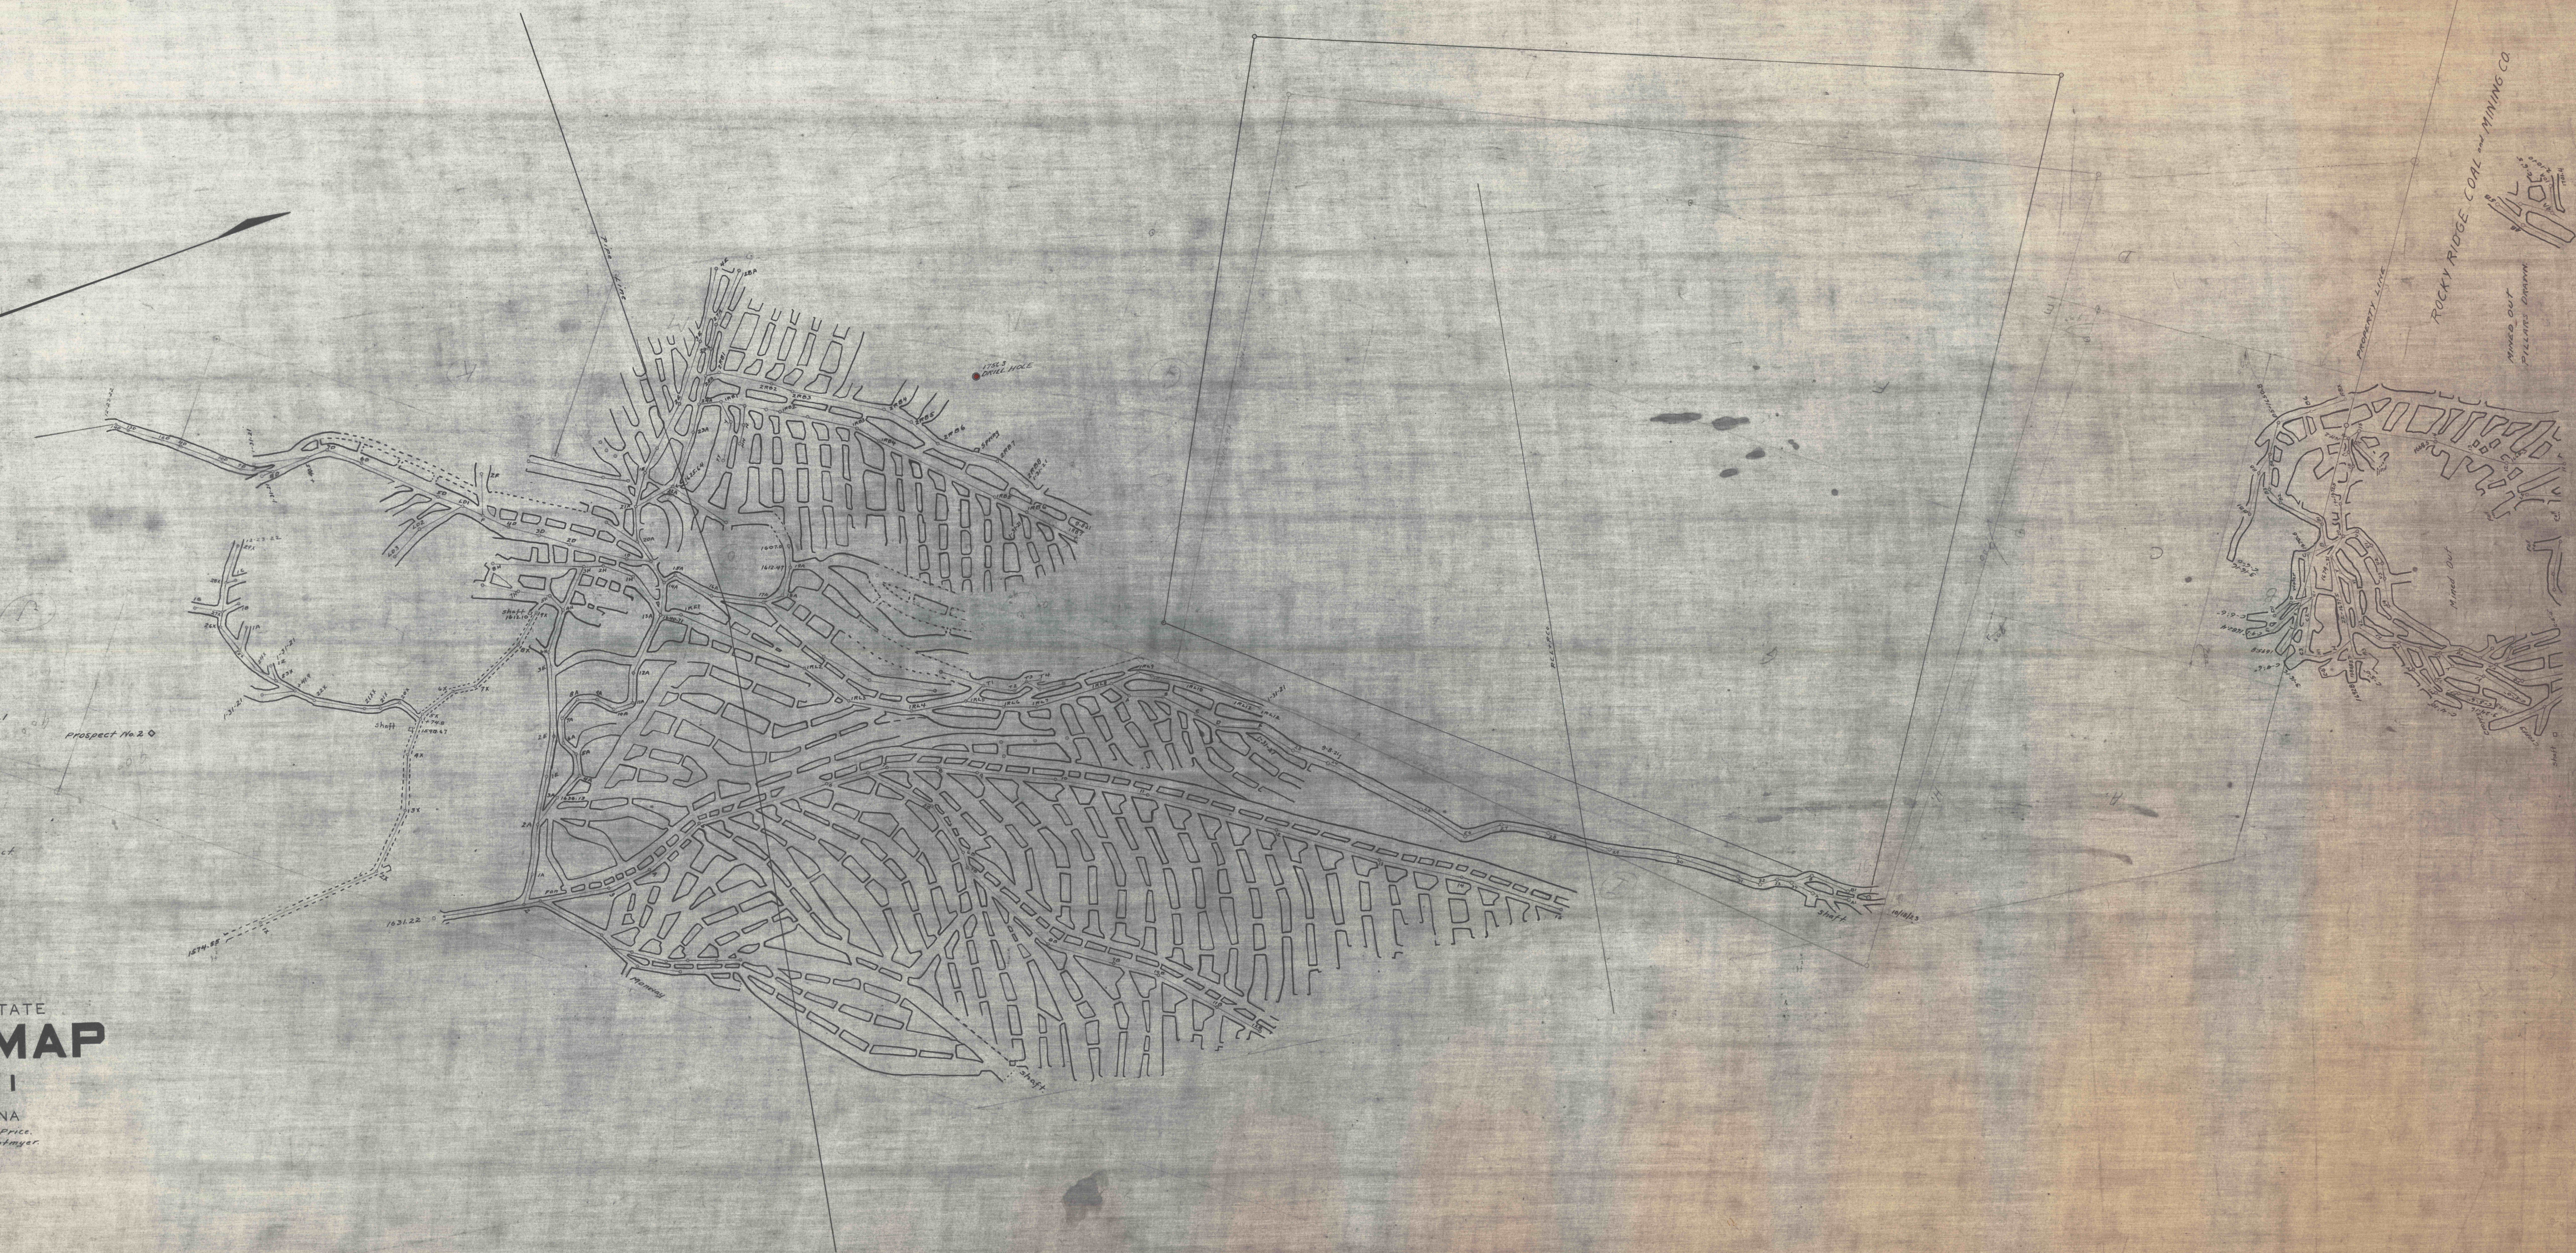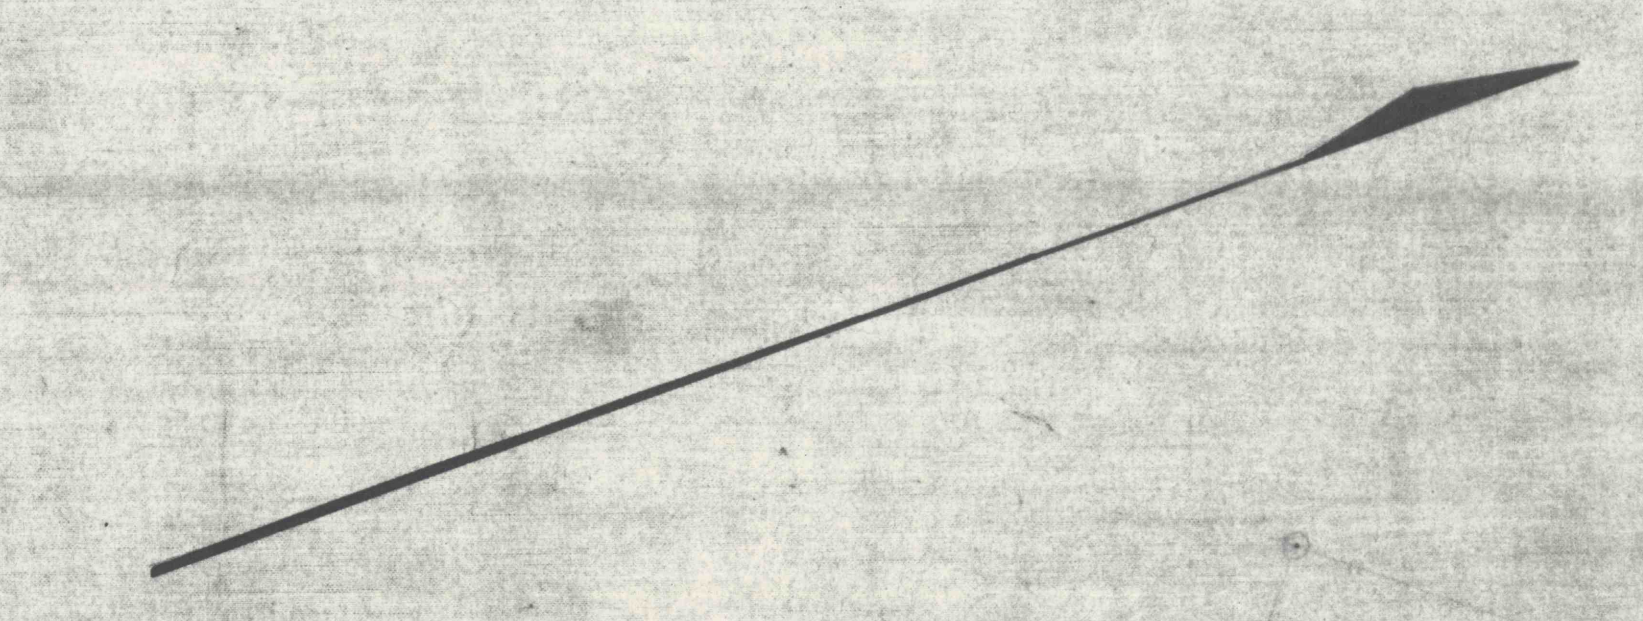

ROCKY RIDGE COAL MINING CO.
Mined Out
FILLING DAMM

Coal Stamp
and Scales

PROPERTY LINE