


# MAP OF COOK MINE

OPERATED BY  
A.J. BLACK COAL COMPANY  
O.M. BLACK  
Broad Top City - Huntington Co. - Pa.

Scale 1" = 100'

Revised

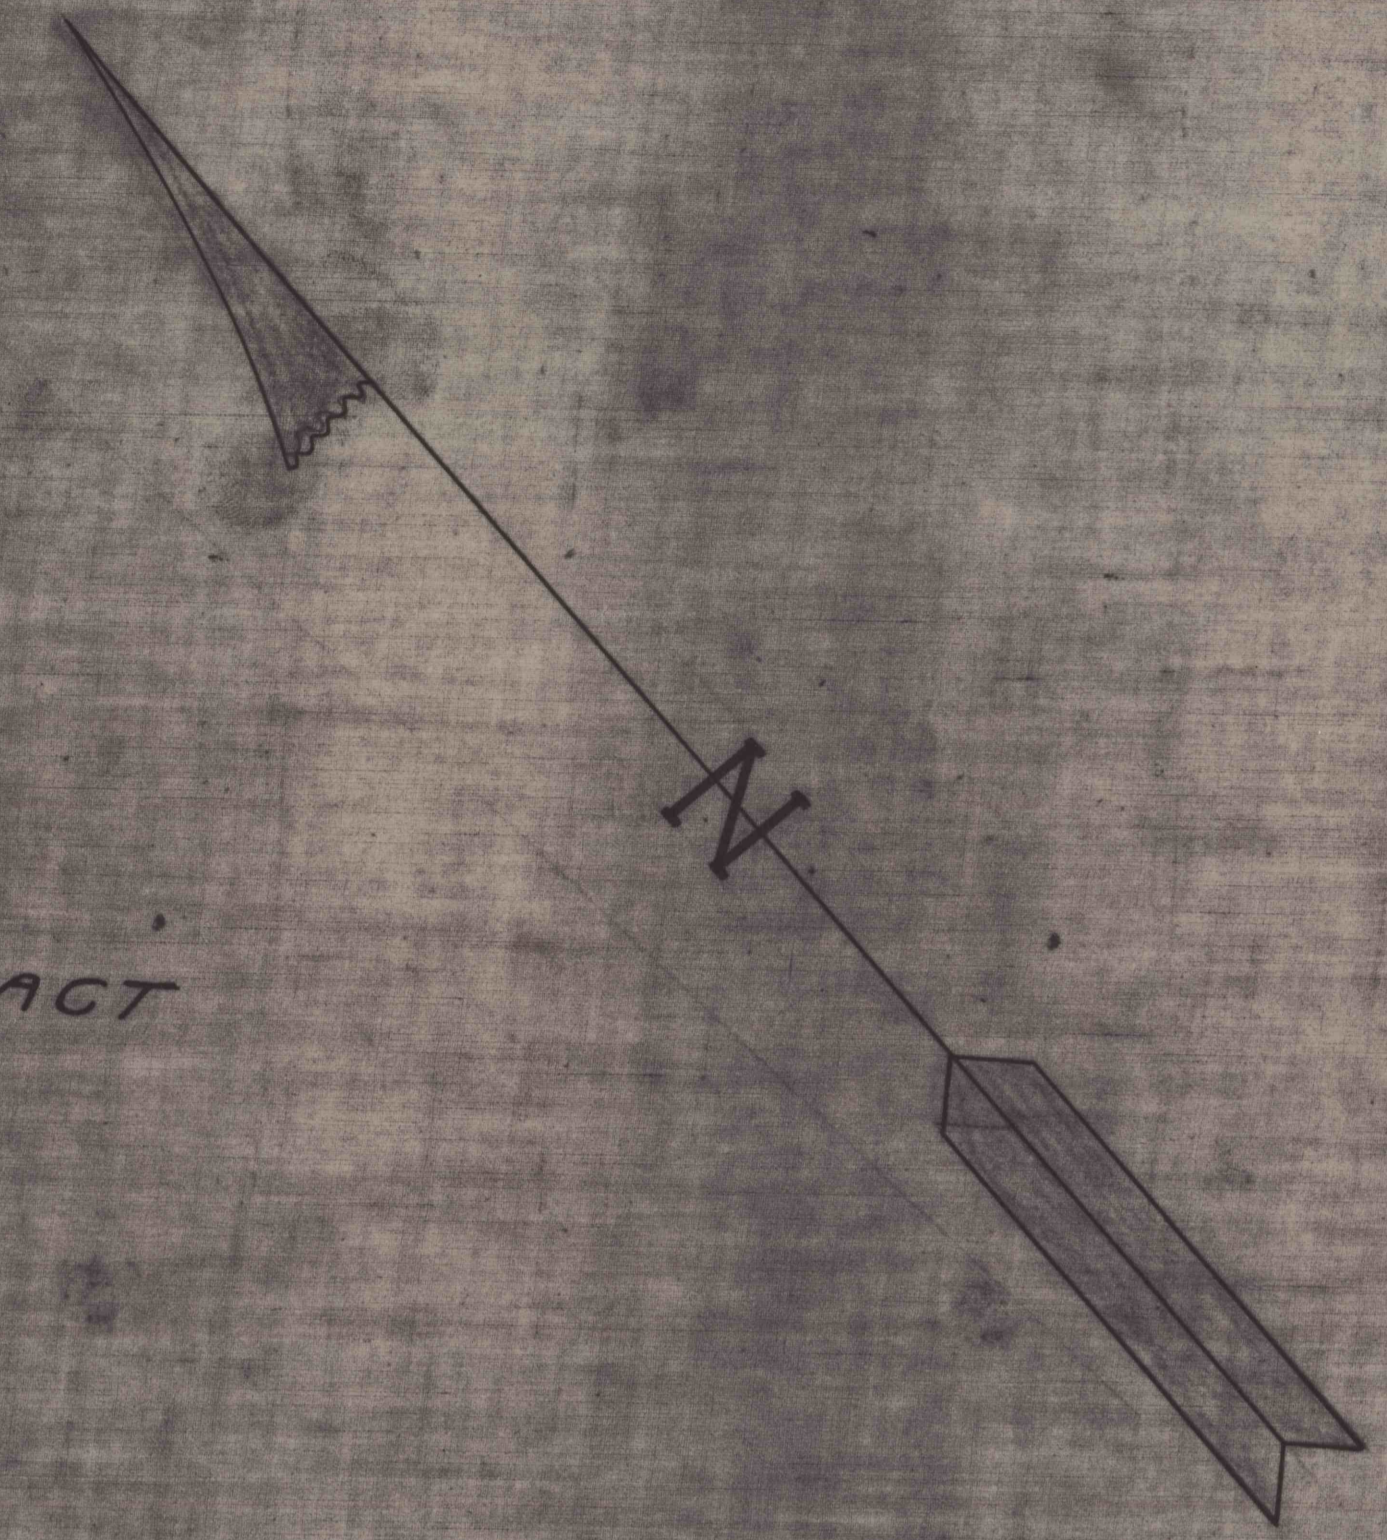


MILES COOK TRACT  
A.J. BLACK

BROADTOP IMPROVEMENT CO.

A.J. BLACK

A.J. BLACK  
SEMI-ANTHRACITE COAL CO.

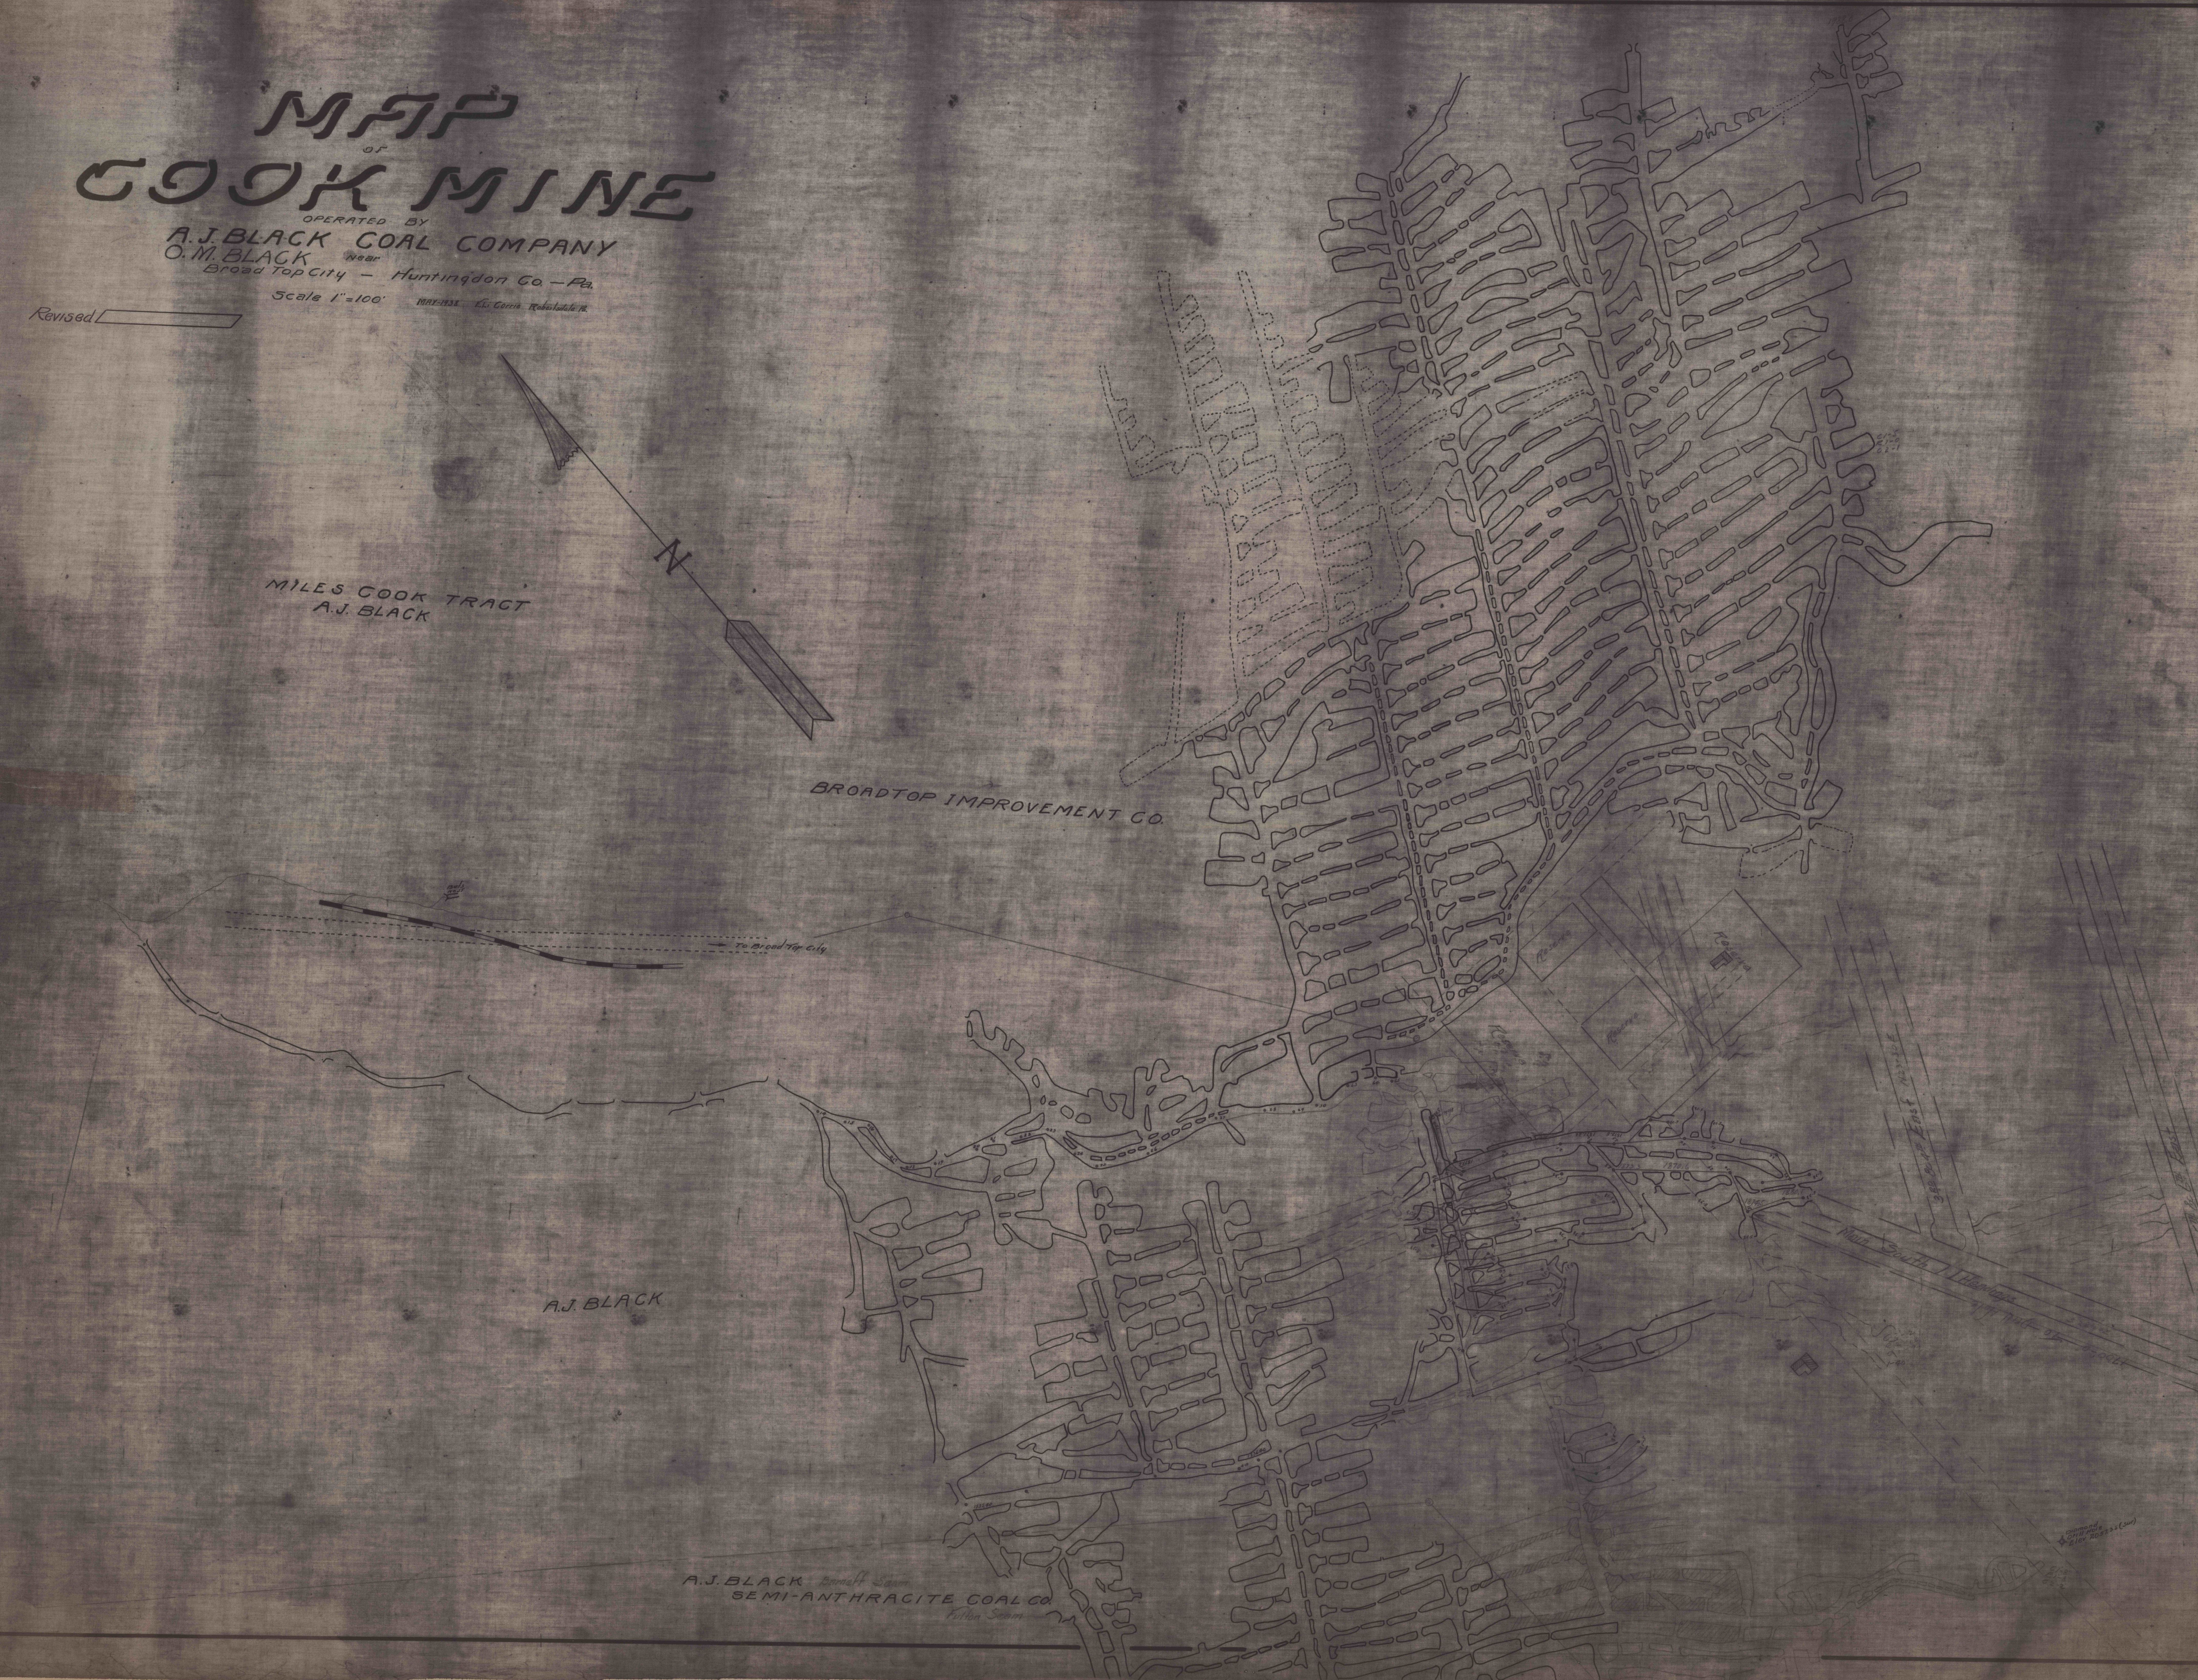

Copyright 1913 by A.J. Black