


C'

C


STATE PENNSYLVANIA
QUADRANGLE BARNESBORO
DRILLED FOR GREENWICH COLLIERIES CO.
G.E.C. NUMBER 110
COMPANY NUMBER DM-79-38




STATE PENNSYLVANIA
QUADRANGLE BARNESBORO
DRILLED FOR GREENWICH COLLIERIES CO.
G.E.C. NUMBER 109
COMPANY NUMBER DM-79-39

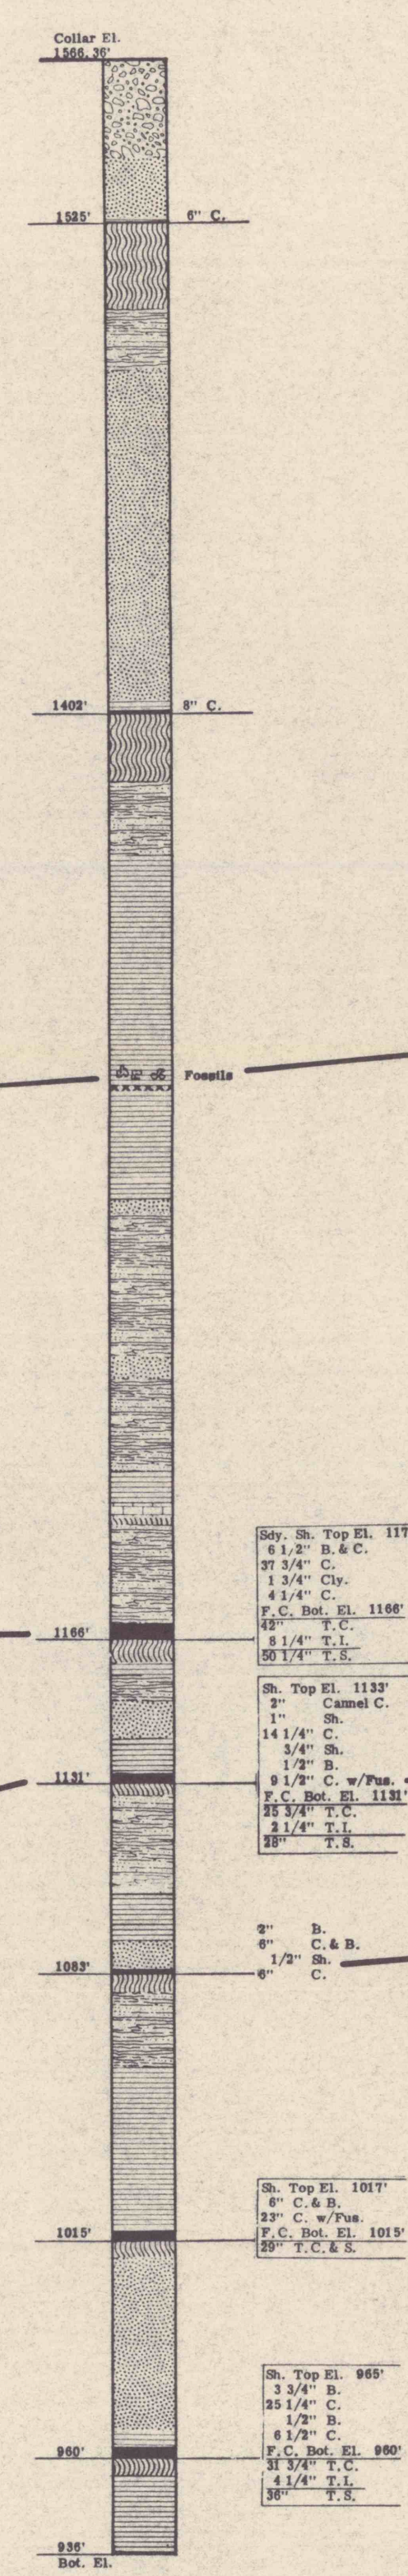


STATE PENNSYLVANIA
QUADRANGLE BARNESBORO
DRILLED FOR GREENWICH COLLIERIES CO.
G.E.C. NUMBER 108
COMPANY NUMBER DM-79-40

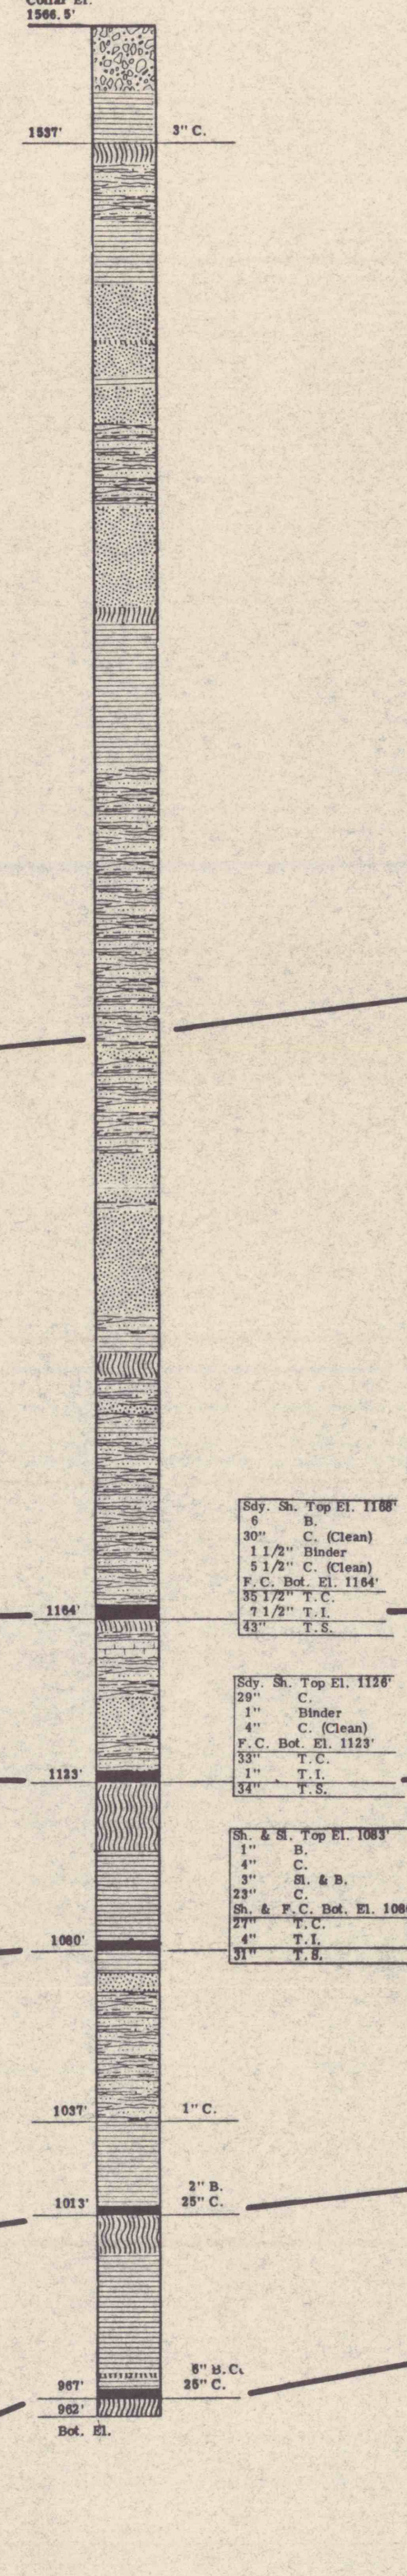


STATE PENNSYLVANIA
QUADRANGLE BARNESBORO
DRILLED FOR GREENWICH COLLIERIES CO.
G.E.C. NUMBER 107
COMPANY NUMBER DM-79-41

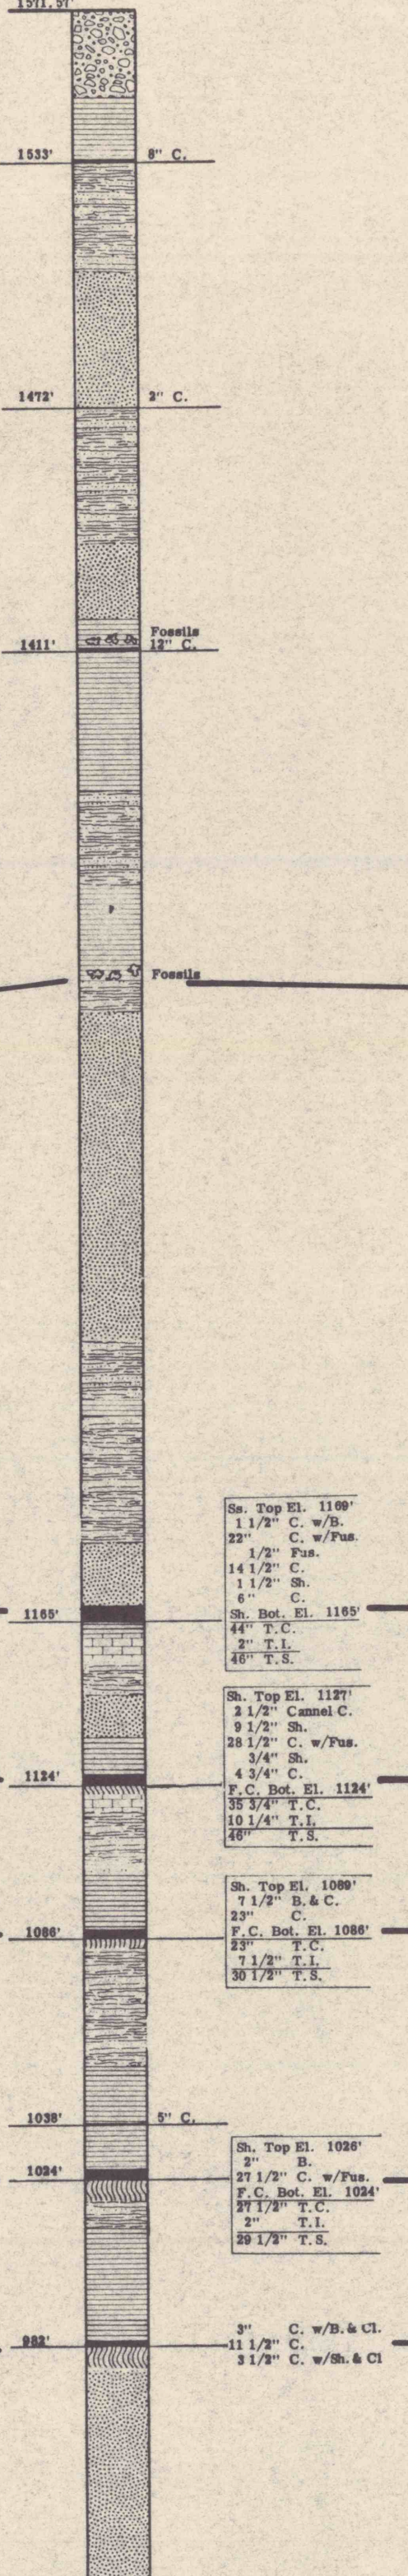


STATE PENNSYLVANIA
QUADRANGLE BARNESBORO
DRILLED FOR GREENWICH COLLIERIES CO.
G.E.C. NUMBER 111
COMPANY NUMBER DM-79-39

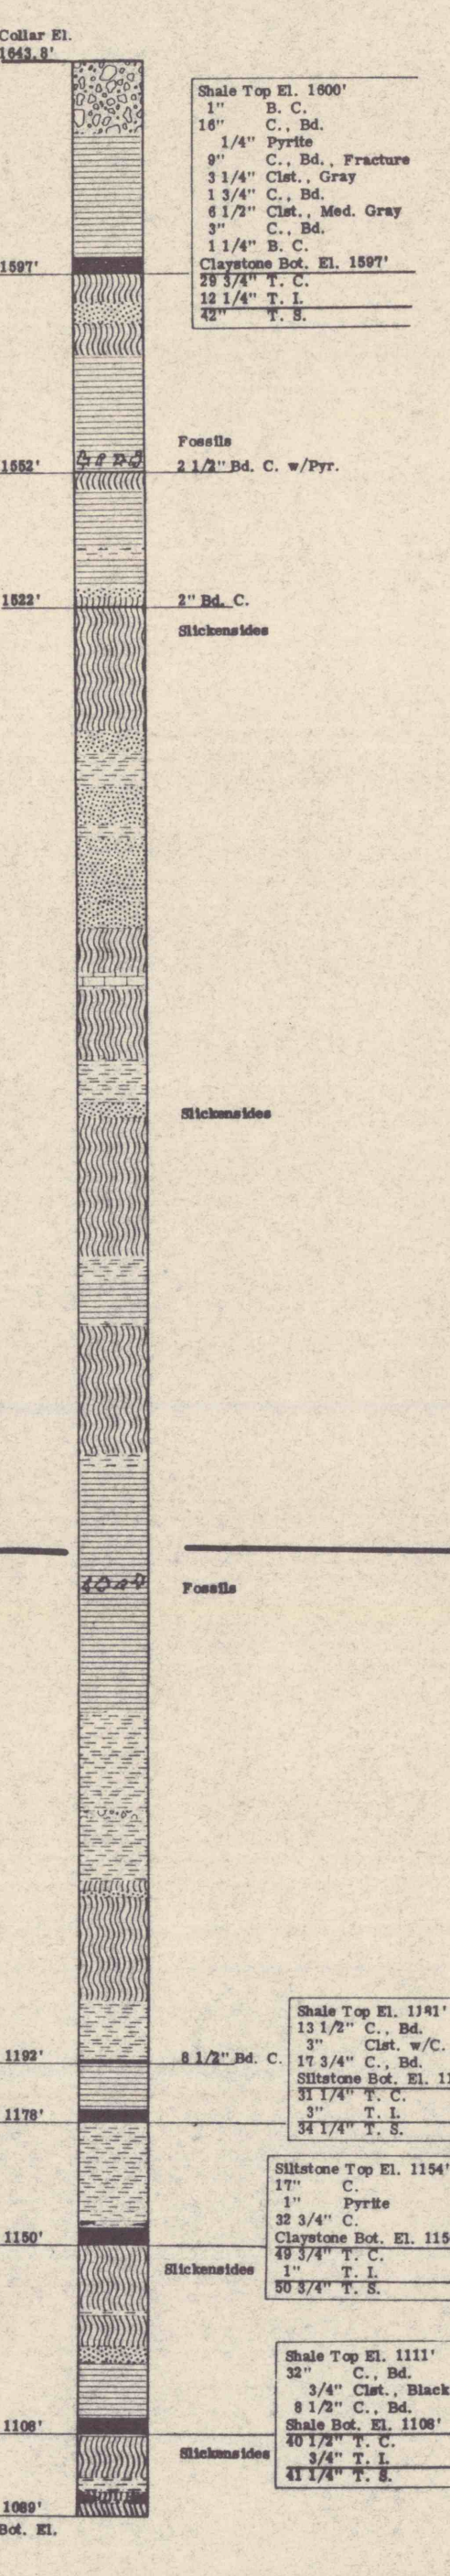


STATE PENNSYLVANIA
QUADRANGLE BARNESBORO
DRILLED FOR GREENWICH COLLIERIES CO.
G.E.C. NUMBER 106
COMPANY NUMBER DM-79-37

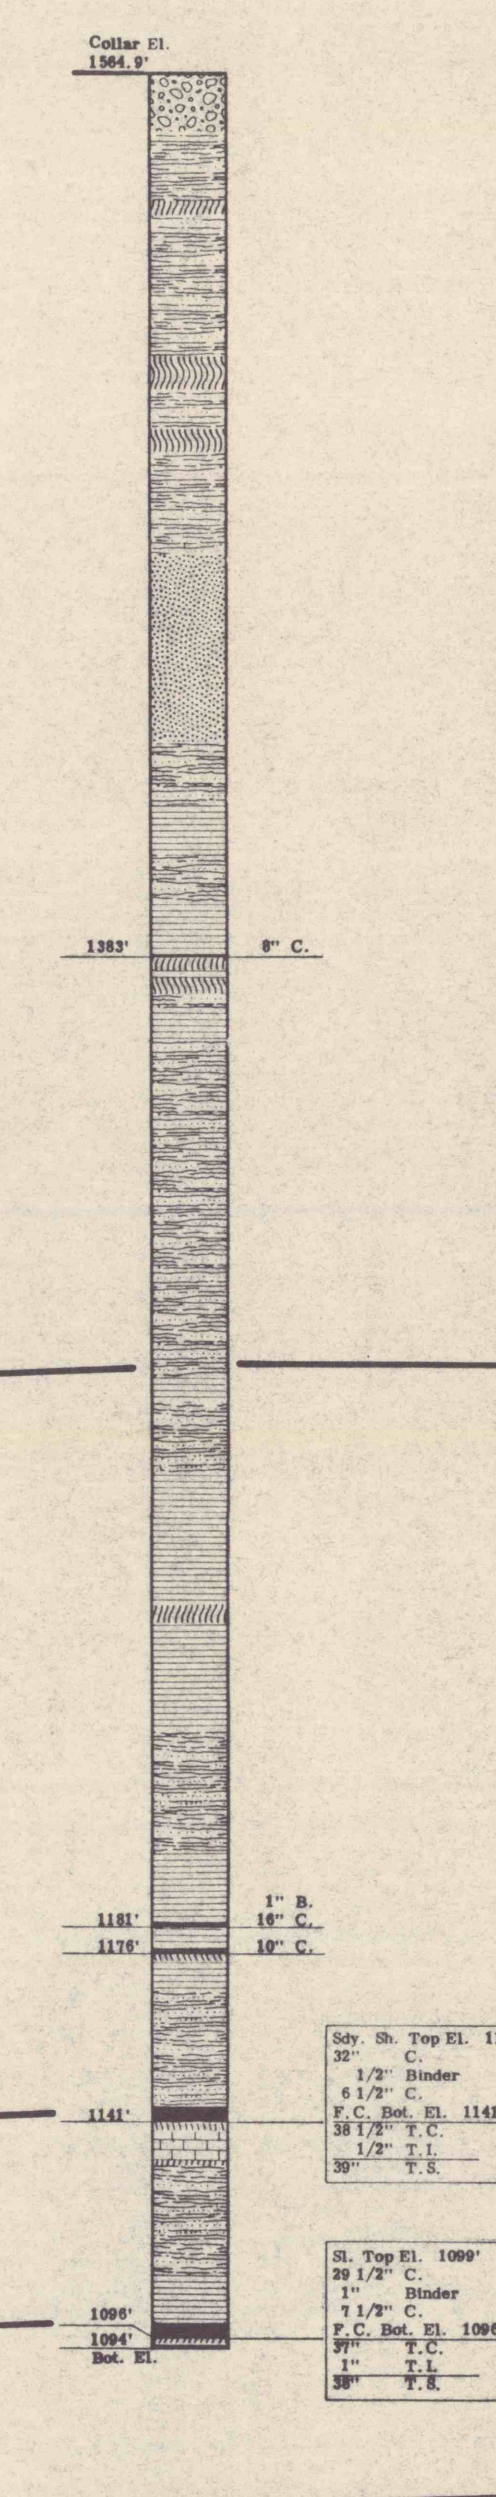


STATE PENNSYLVANIA
QUADRANGLE BARNESBORO
DRILLED FOR GREENWICH COLLIERIES CO.
G.E.C. NUMBER 105
COMPANY NUMBER DM-79-37

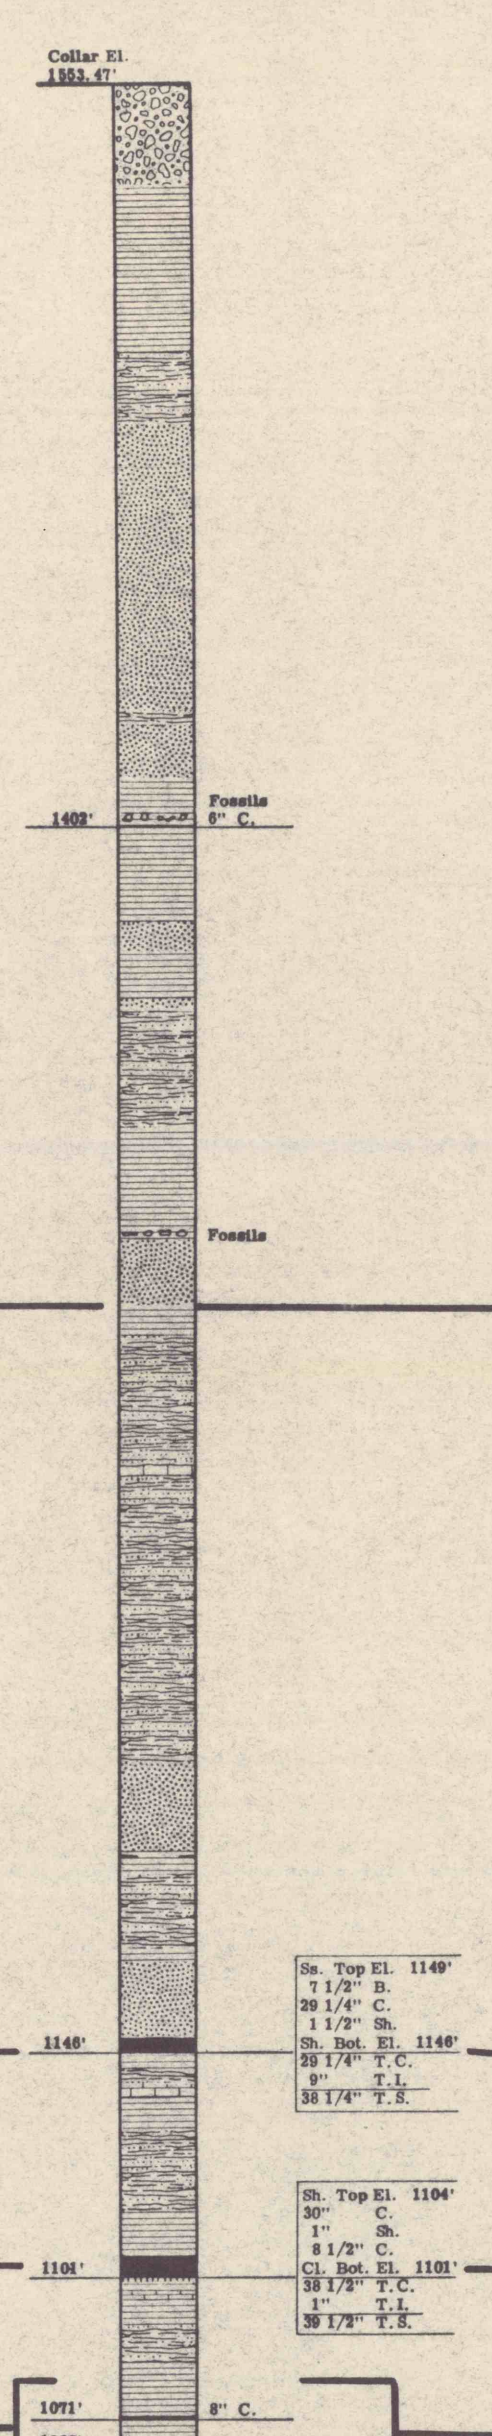


STATE PENNSYLVANIA
QUADRANGLE BARNESBORO
DRILLED FOR GREENWICH COLLIERIES CO.
G.E.C. NUMBER 104
COMPANY NUMBER DM-79-37

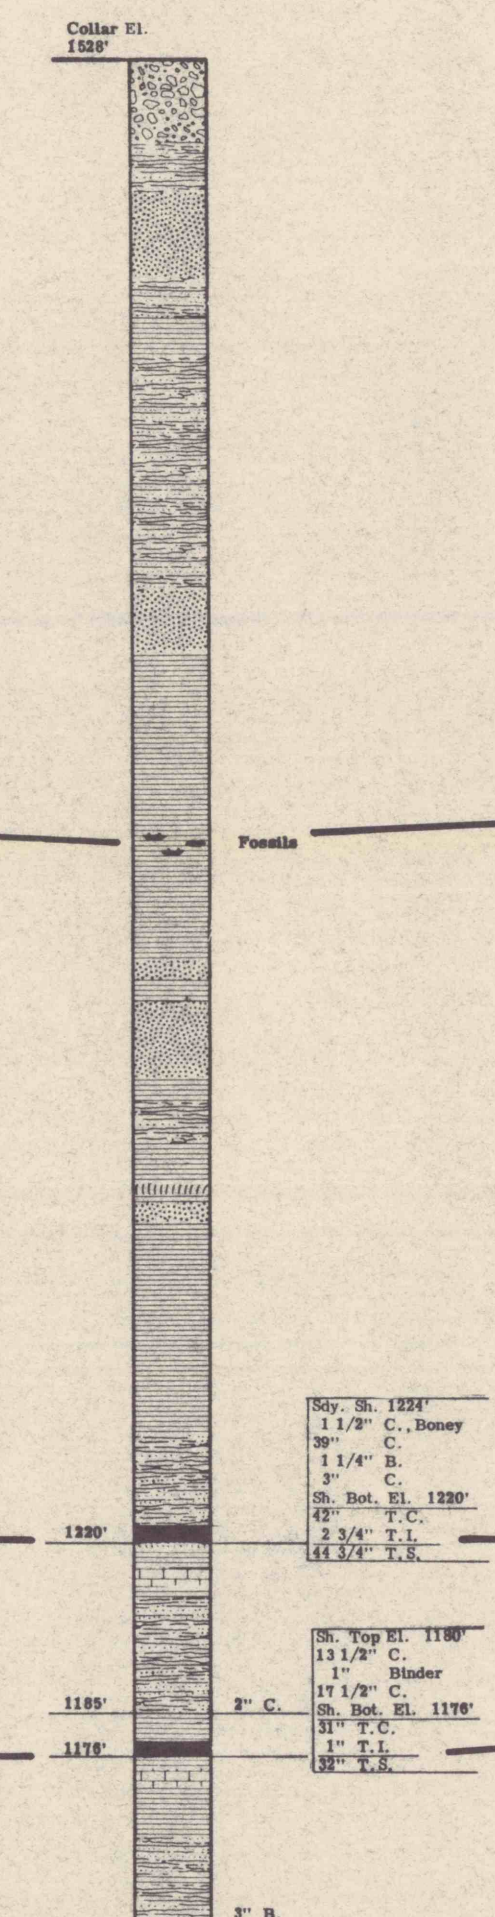

STATE PENNSYLVANIA
QUADRANGLE BARNESBORO
DRILLED FOR GREENWICH COLLIERIES CO.
G.E.C. NUMBER 103
COMPANY NUMBER DM-79-37

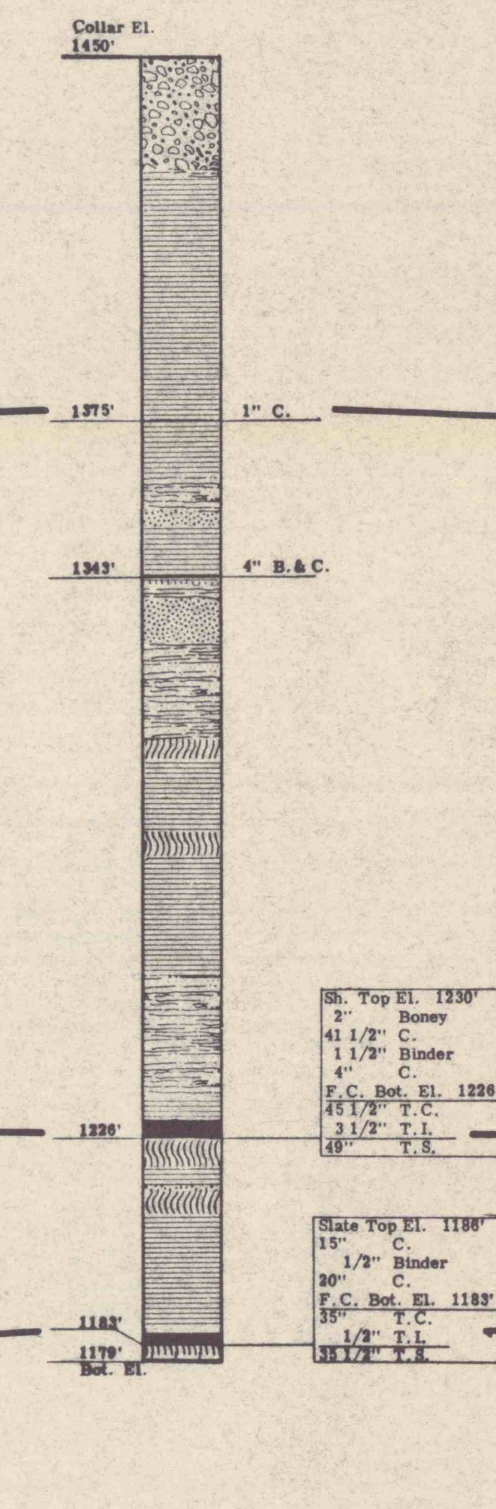

STATE PENNSYLVANIA
QUADRANGLE BARNESBORO
DRILLED FOR GREENWICH COLLIERIES CO.
G.E.C. NUMBER 102
COMPANY NUMBER DM-79-37

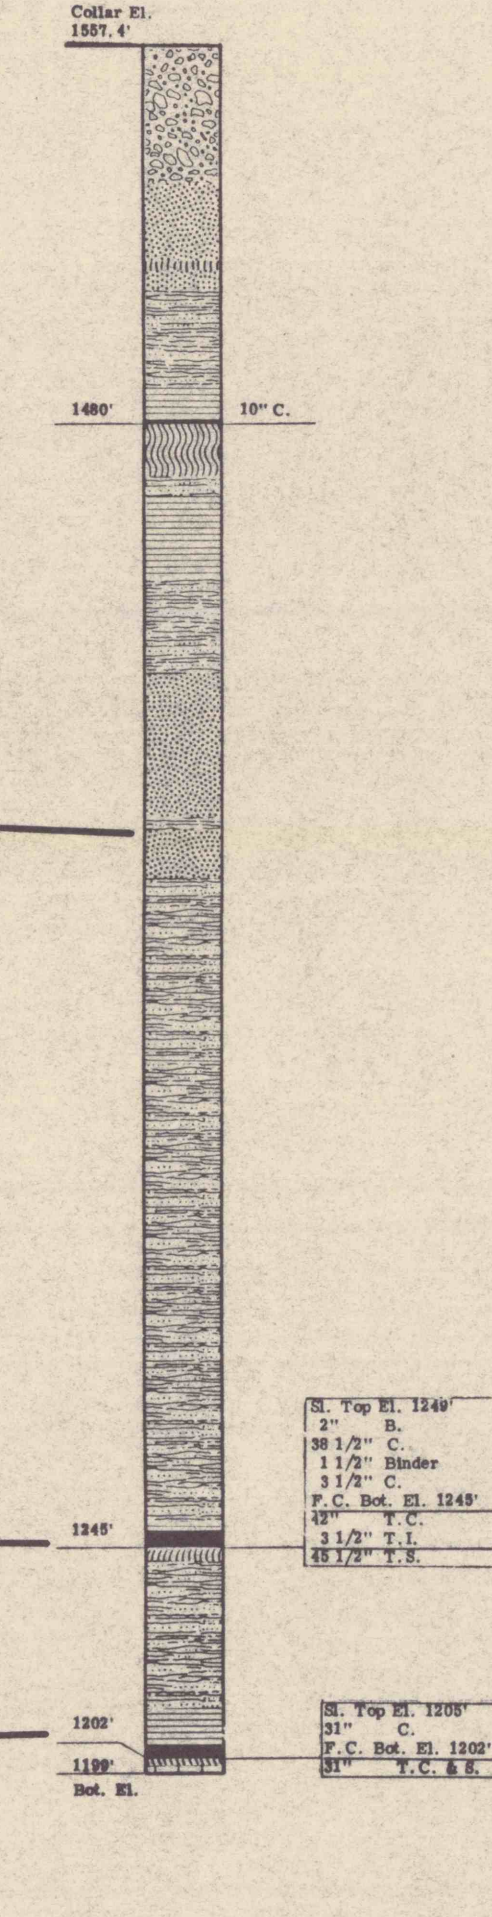

BRUSH CREEK COAL & MARINE ZONE

UPPER FREEPORT (E)


LOWER FREEPORT (D)

UPPER KITTANNING (C')

MIDDLE KITTANNING (C)

LOWER KITTANNING (B)

CLARION (A')

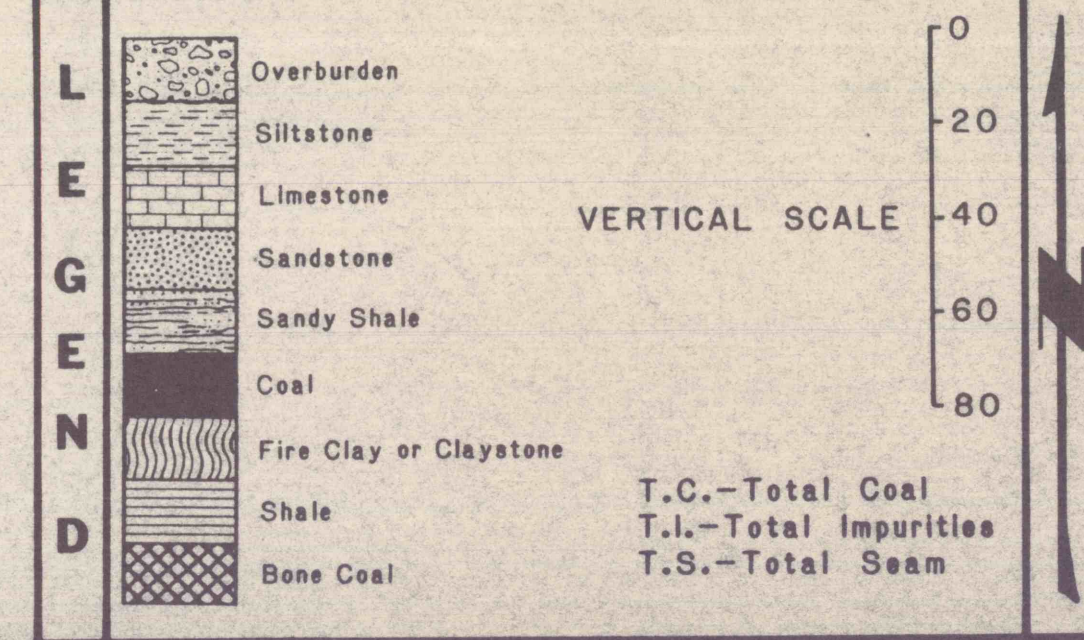

GREENWICH COLLIERIES CO.
CORRELATION SECTION C'-C
BARNESBORO INDIANA PENNSYLVANIA
NO HORIZONTAL SCALE
DRAWN BY CHECKED BY DATE REVISION PROJECT NO. FILE NO.
35 42 1/80 195 5078
gaddy engineering company