



DD HOLE #5
SURFACE ELEV. = 1595.0
BOT. 'D' COAL = 1187.5
BOT. 'B' COAL = 1036.4

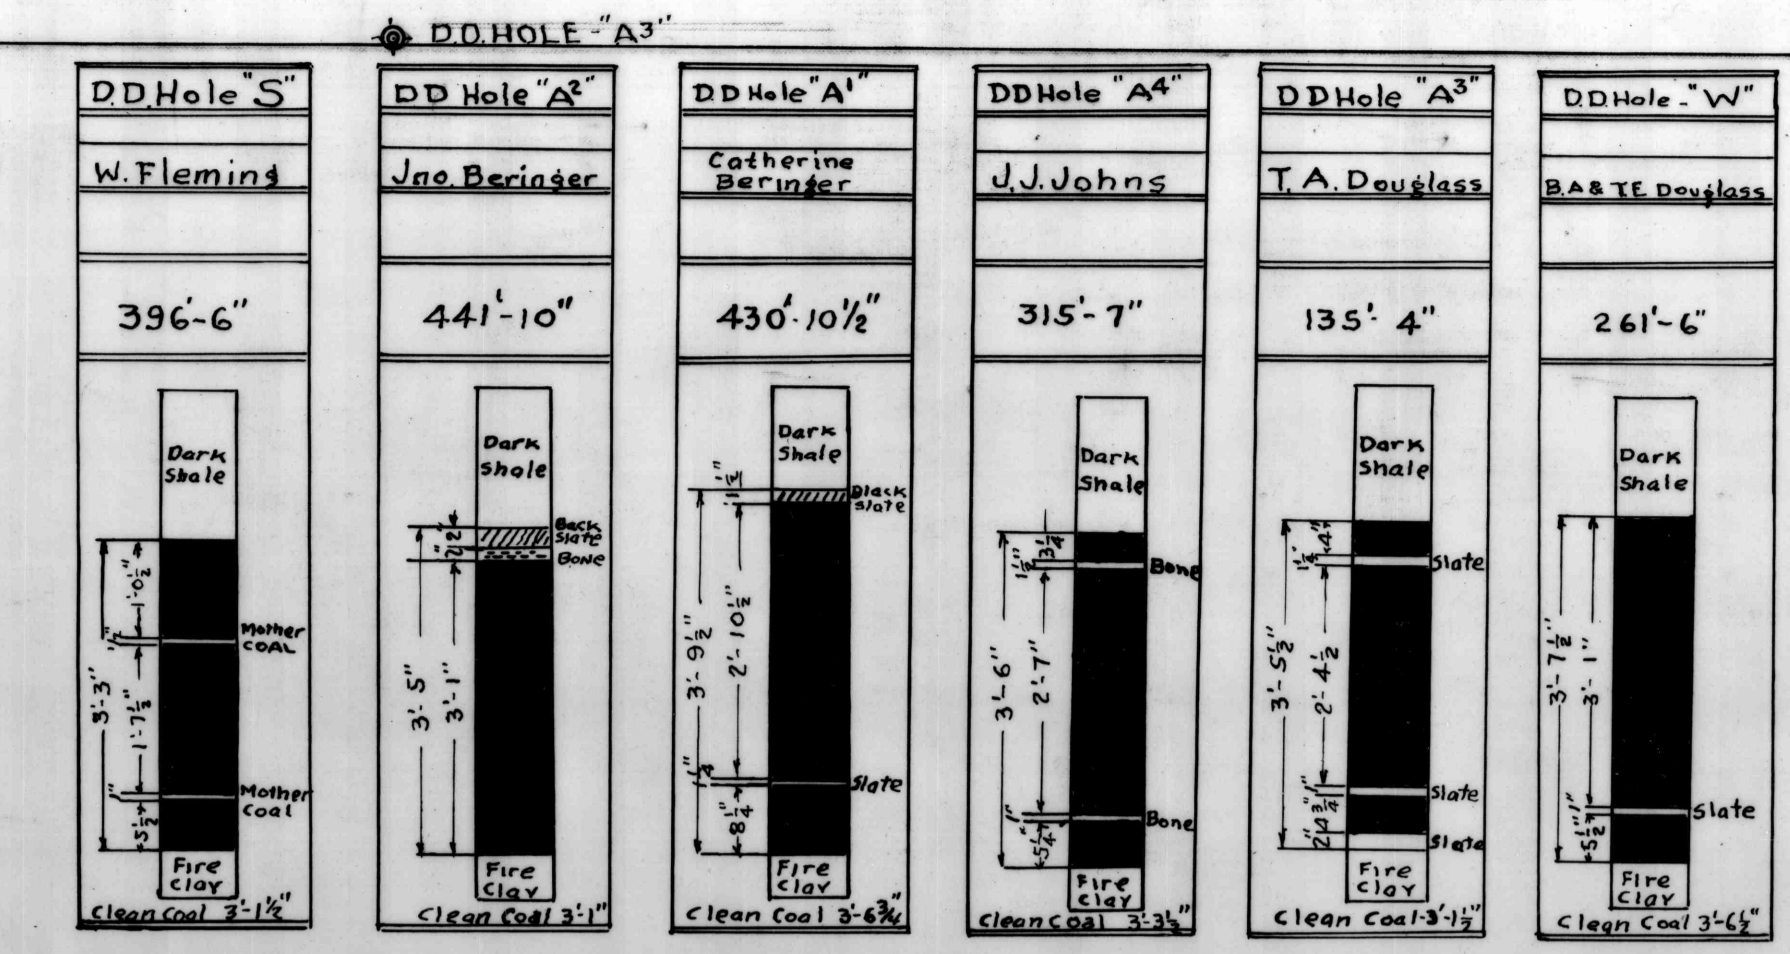

DD HOLE #11
SURFACE ELEV. = 1568.0
BOT. 'D' COAL = 1402.5
BOT. 'B' COAL = 1236.0

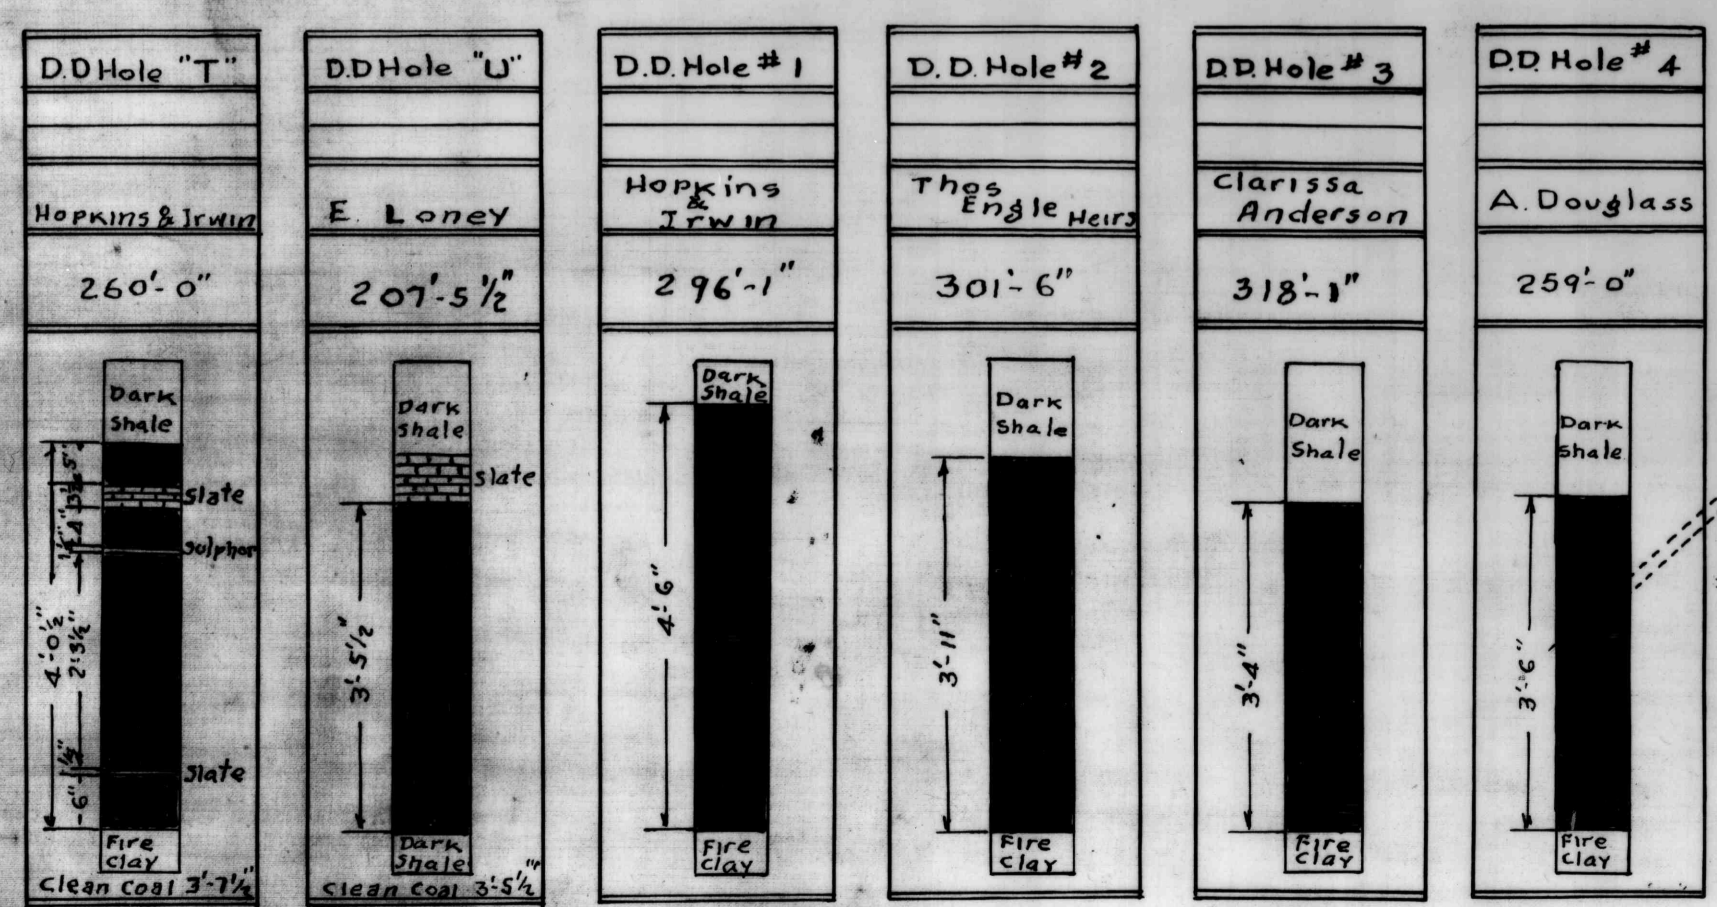

MARION CENTER COAL MINING CO'S
GREENWICH NO. 2 & 3 MINES
SITUATE NEAR
GARMANS MILLS
IN
SUSQUEHANNA TOWNSHIP GREEN TOWNSHIP
CAMBRIA COUNTY INDIANA COUNTY
PENNSYLVANIA
SCALE 1" = 400'
TRACED JUNE 4, 1947