



DD HOLE 5  
 SURFACE ELEV = 1537.0  
 ROT A COAL = 1187.0  
 ROT B COAL = 1050.4

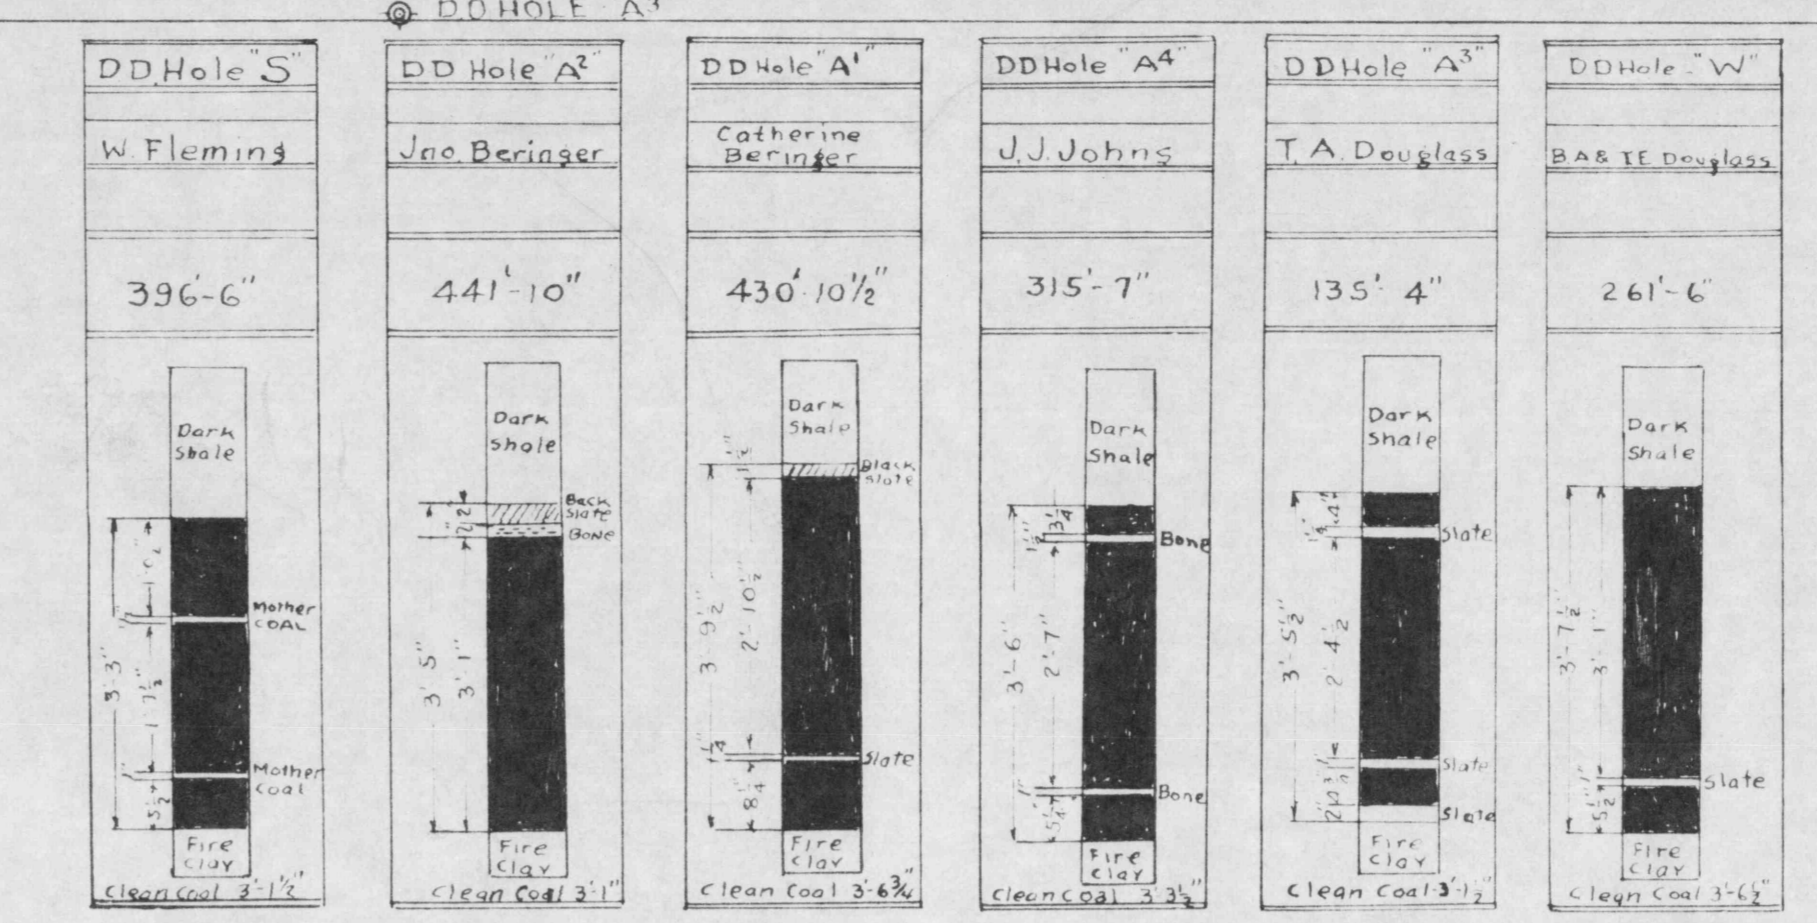

DD HOLE 11  
 SURFACE ELEV = 1568.0  
 ROT A COAL = 1502.0  
 ROT B COAL = 1390.0

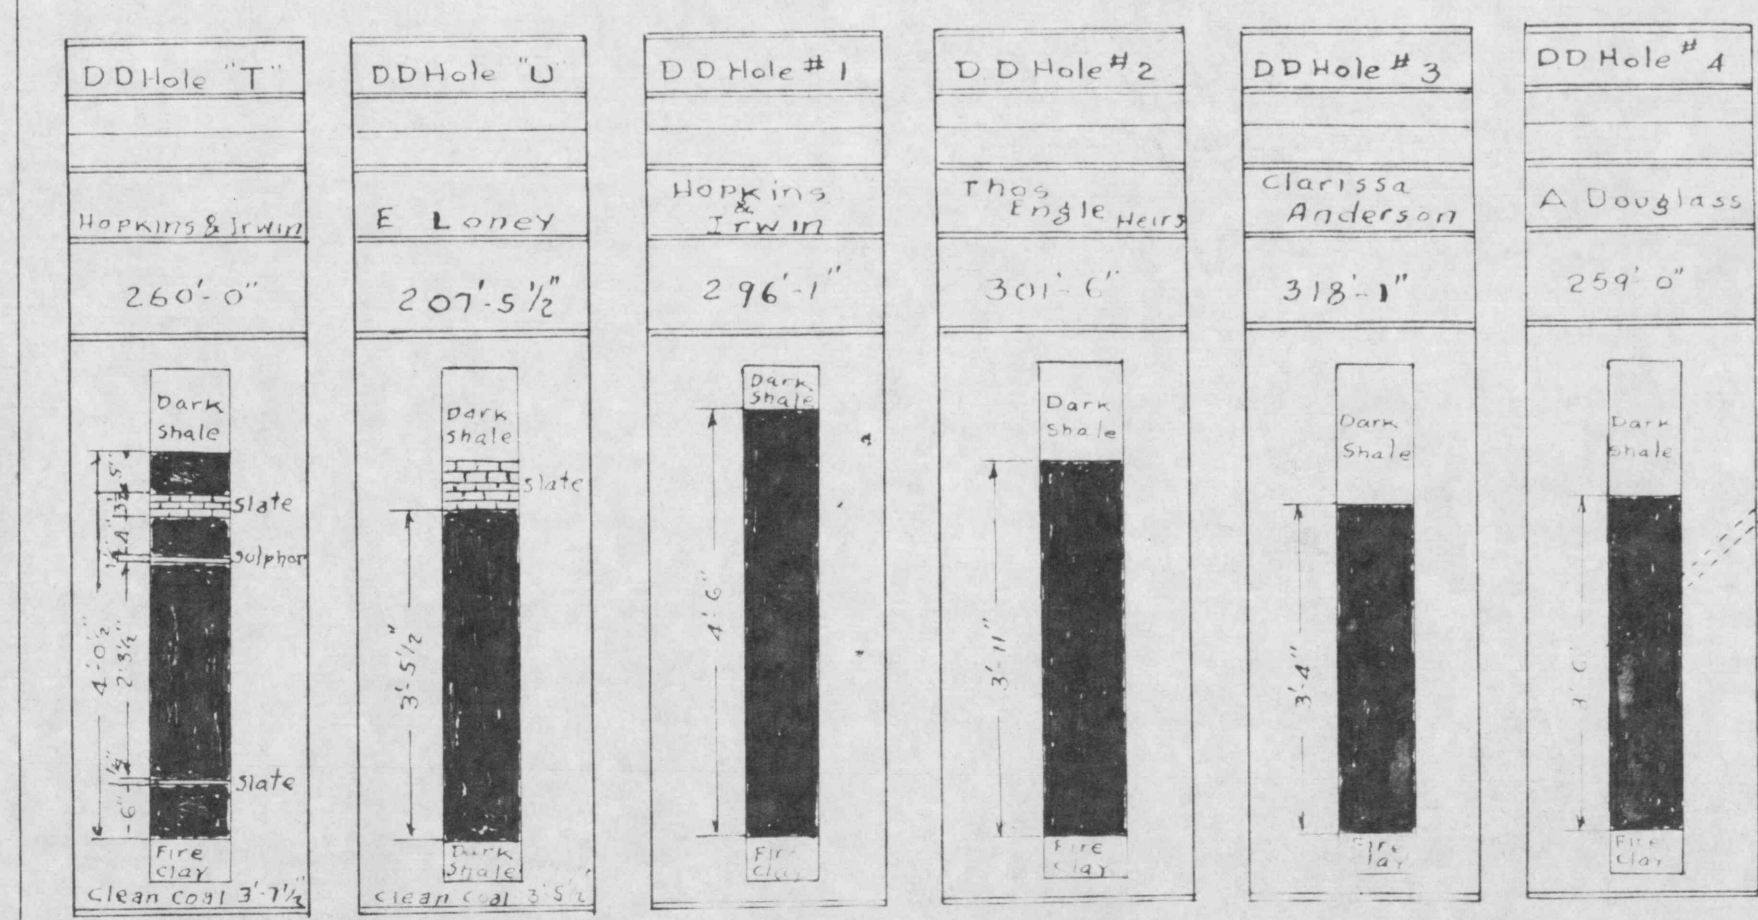

MARION CENTER COAL MINING CO'S  
 GREENWICH NO. 2 & 3 MINES  
 SITUATE NEAR  
 GARMANS MILLS  
 IN  
 SUSQUEHANNA TOWNSHIP CAMBRIA COUNTY  
 GREEN TOWNSHIP INDIANA COUNTY  
 PENNSYLVANIA  
 SCALE 1" = 400'  
 TRACED JUNE 4, 1947  
 G.M.F.

IN-CA-6